


ROOF PLAN

SCALE: 1/4" = 1'-0"

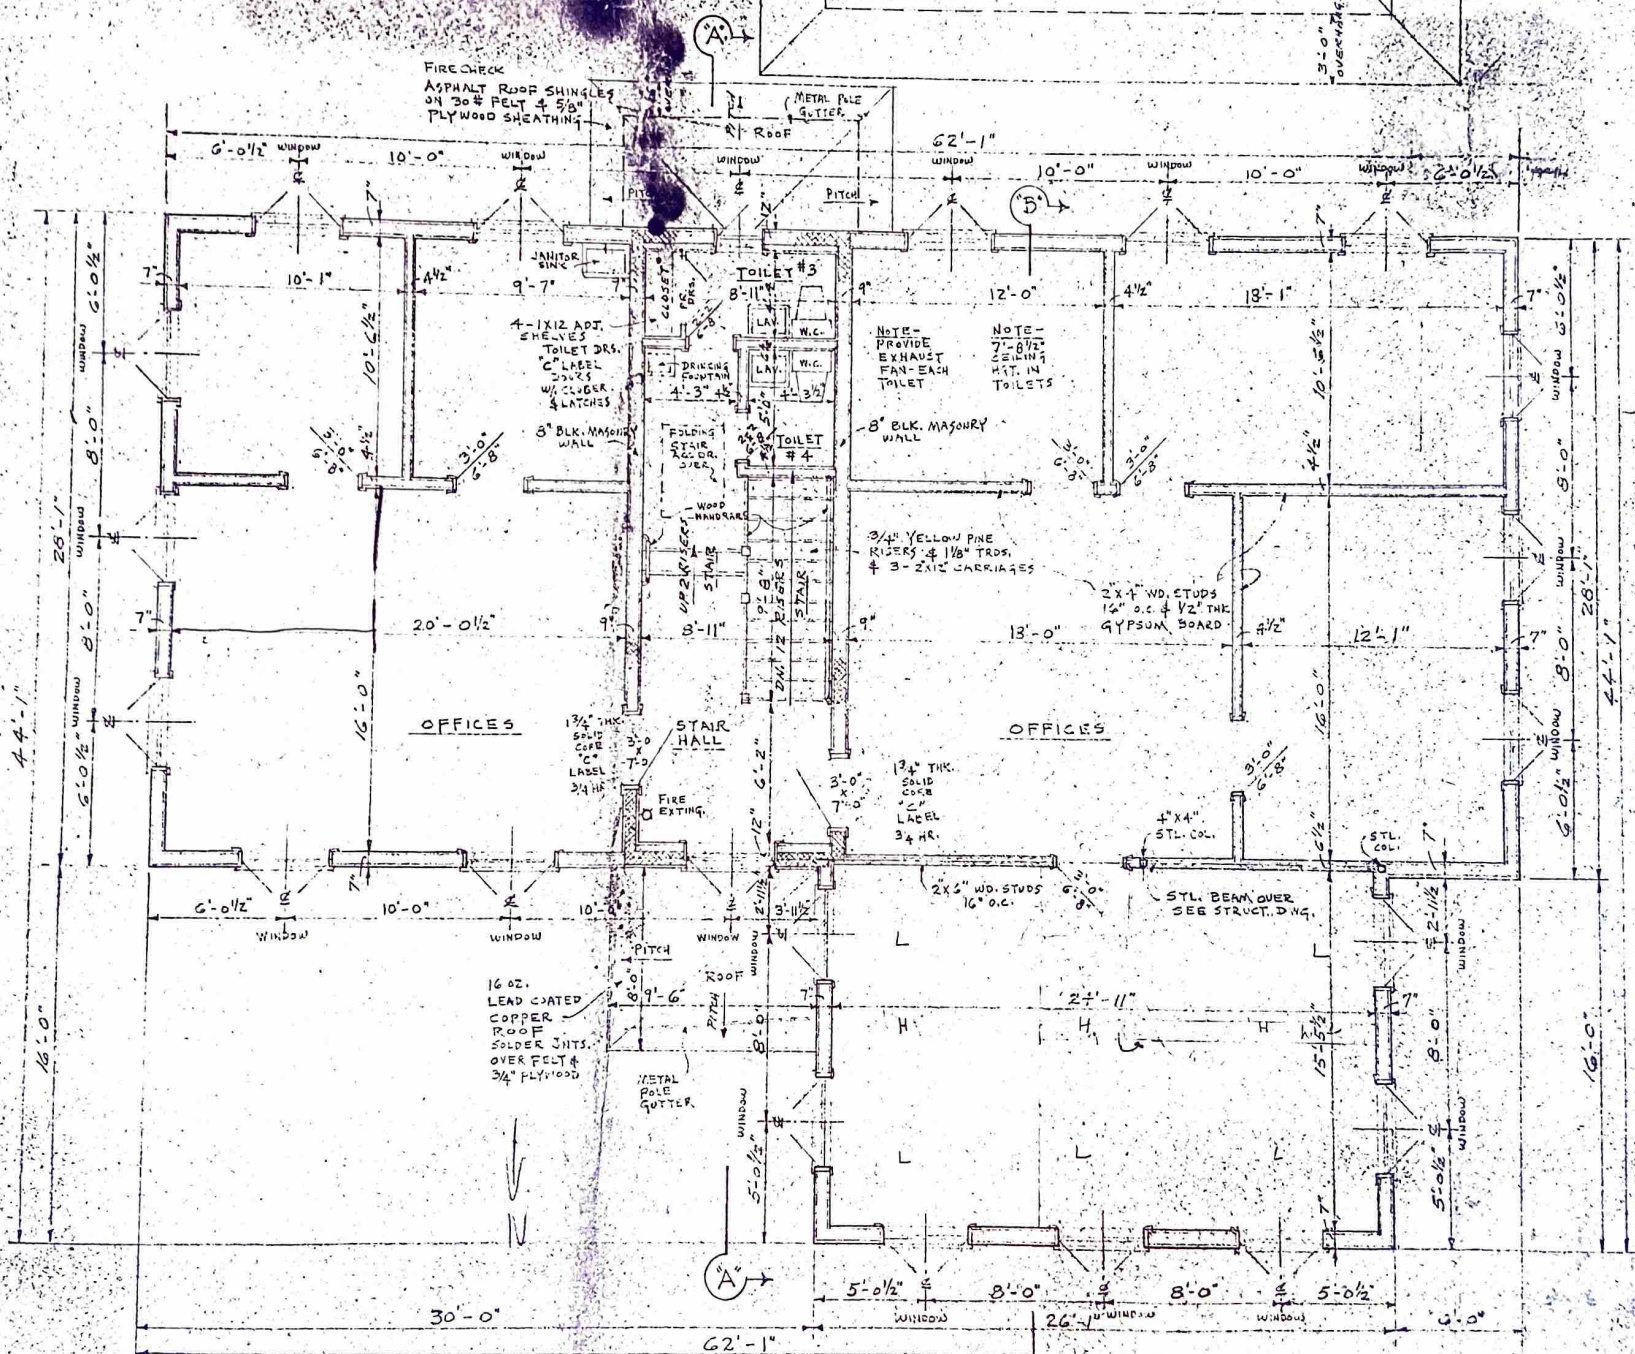

NOTE -
ATTIC VENTS
SHALL HAVE
7.63 #
FREE AREA

LEAD
COATED
COPPER
LOUVERS
& INSECT
SCREEN

1/2" CEDAR
REVERSE -
PLYWOOD -
20# FELT
1/2" INSUL
BOARD

FIRE WAT
1" X 12" DUB
FIR FACI
STL.
1/2" ANCHOR
BOLTS
6'-0" O.C.

REIN. B
STL. 2
FABRIC
FLASHI
CAULK
AROUND
OPNG.

BRICK S

4" BRICK
VENEER
4" BLK. W
BACKU

GRADE -
VARIES
STEP BRICK
WITH GRADE

2 COATS CE
PARKING &
DAMP PROOF
& POLYETHY
BARRIER
GRADE

4" PERFORAT
PLASTIC DR
PIPE & CR. S
10" X 24"
CONCRETE
FOOTING

SECOND FLOOR PLAN