
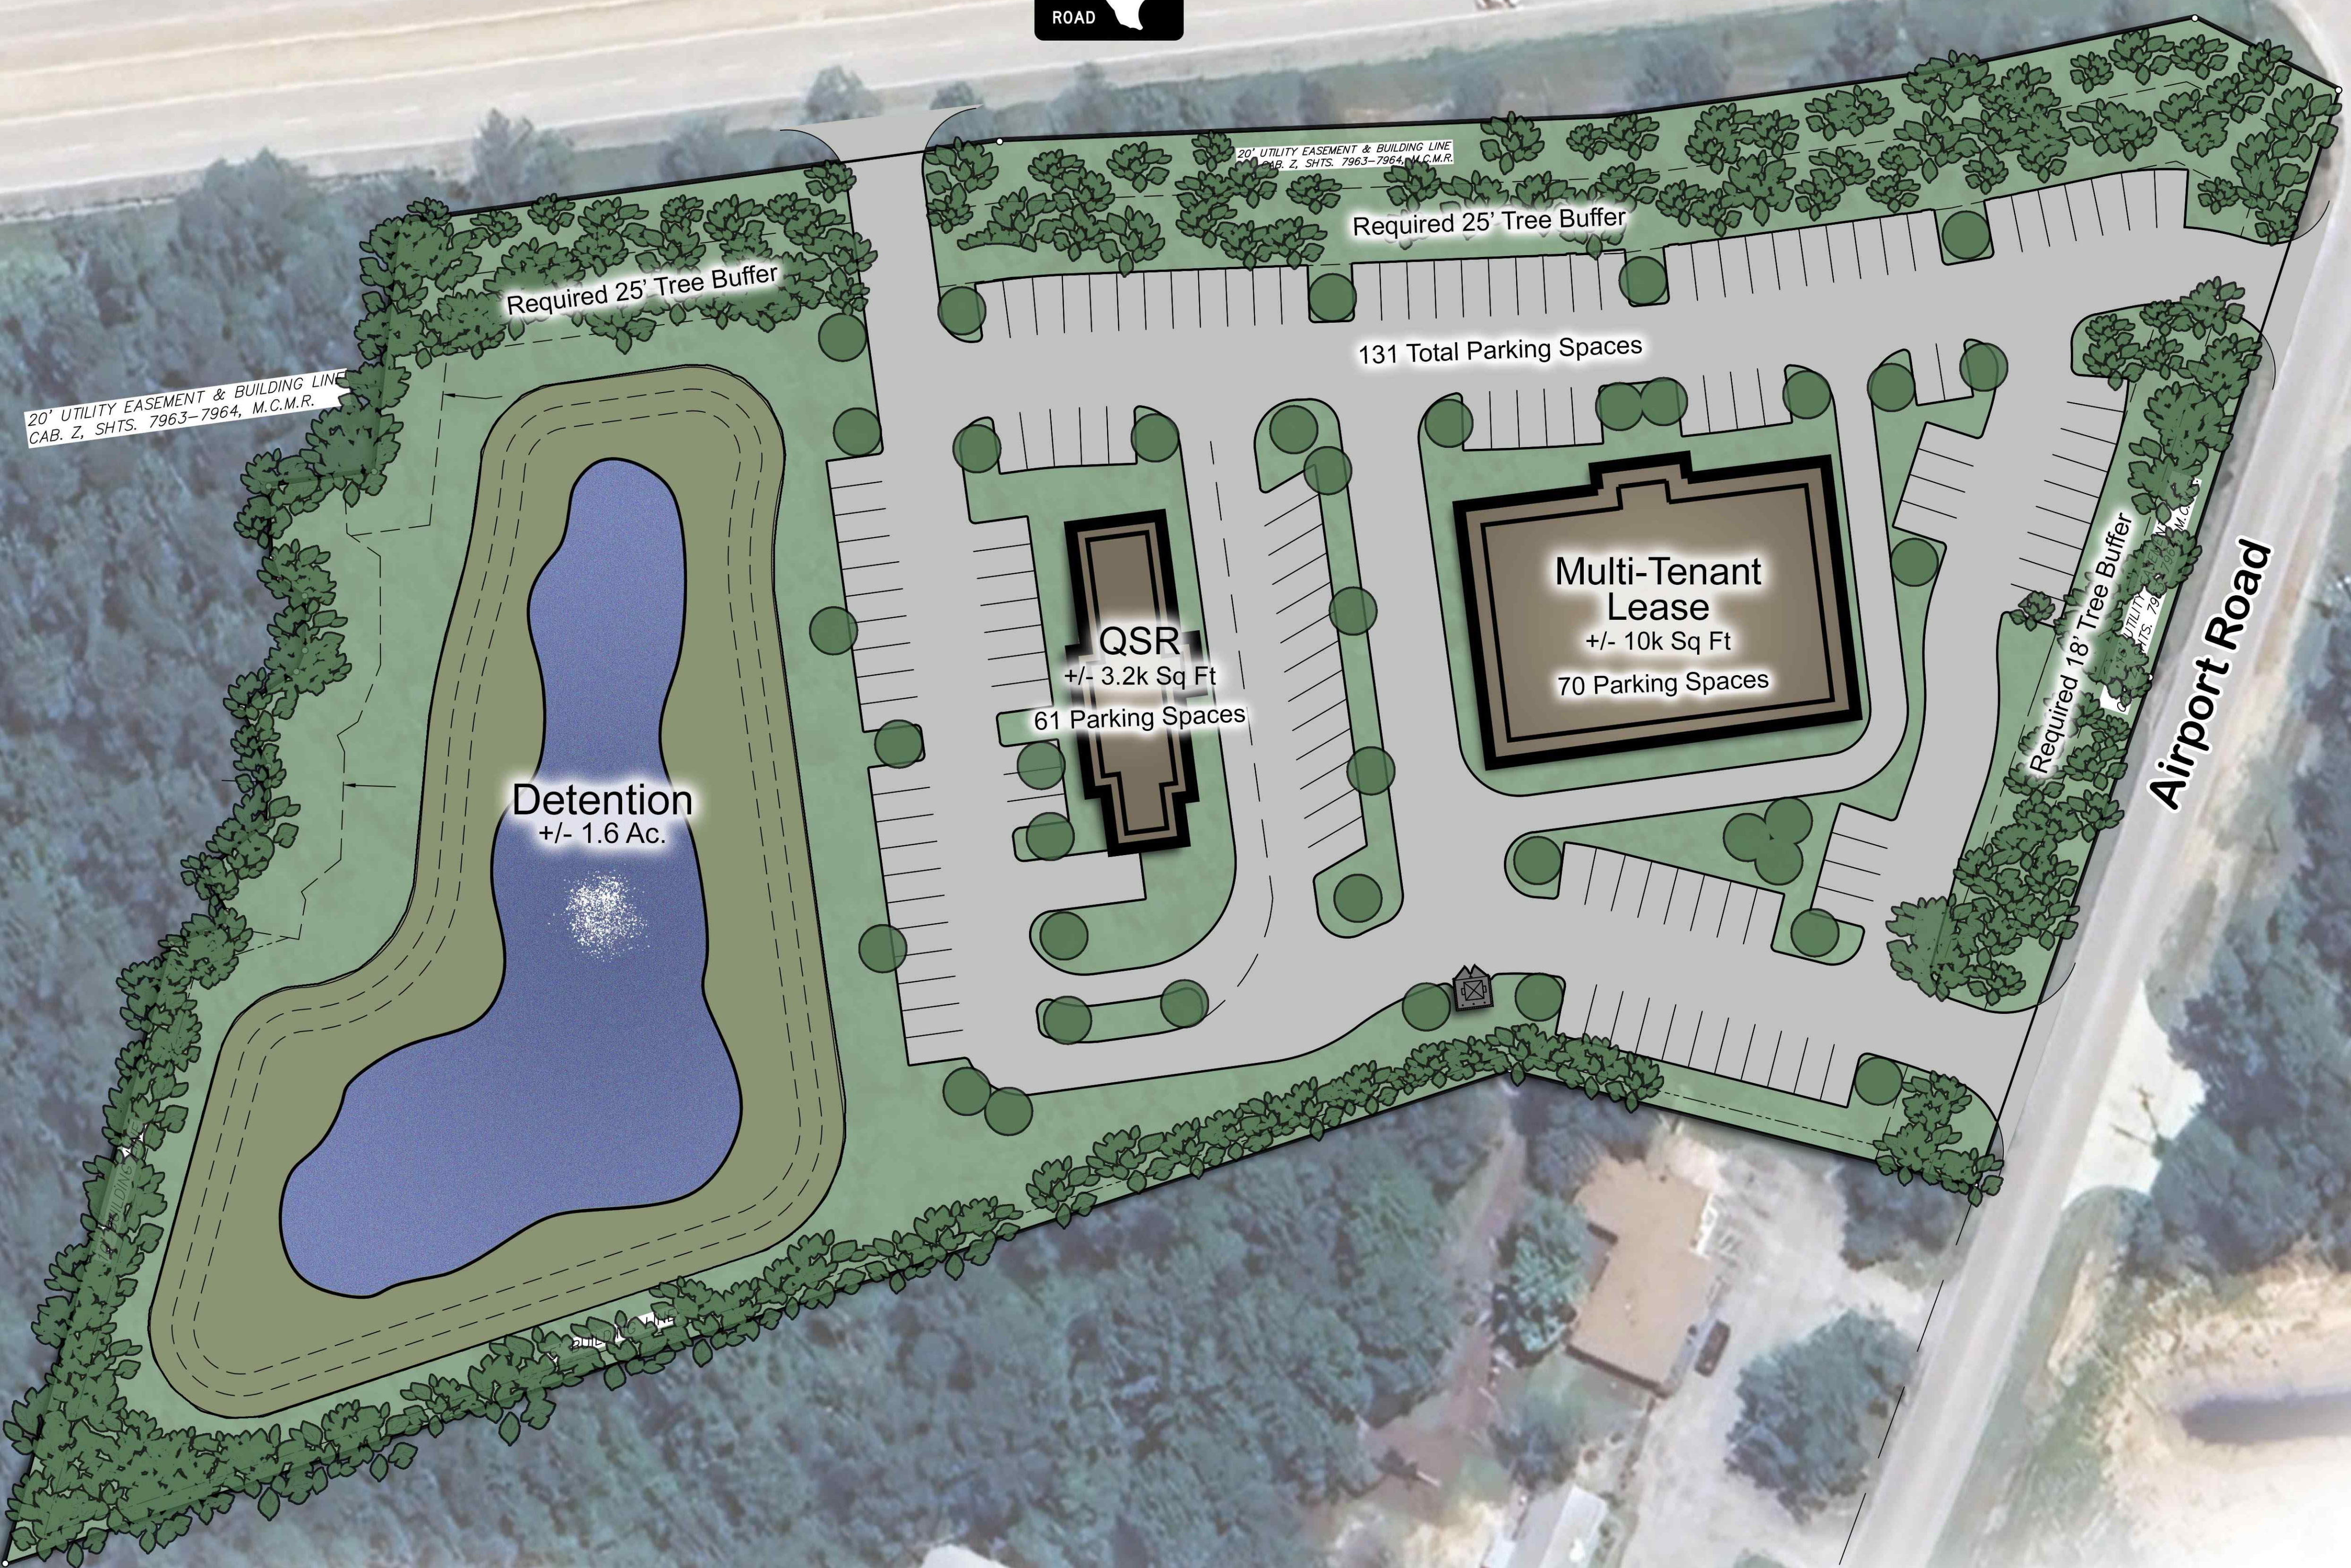


Airport Road Tract


A Conceptual Commercial Site Plan
Conroe, Texas

Alternative B

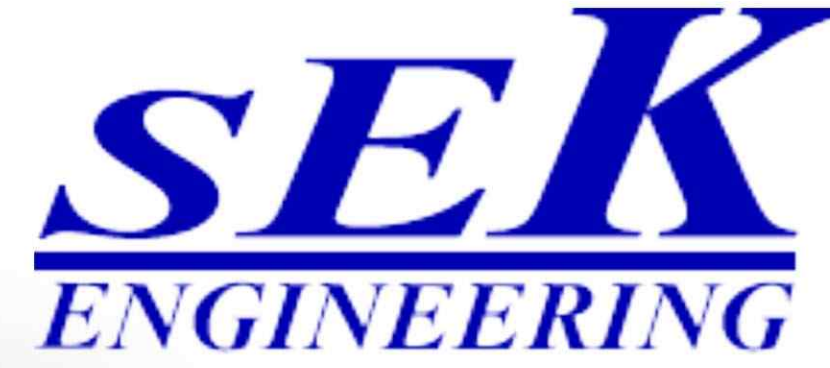

County Road 495

Airport Road

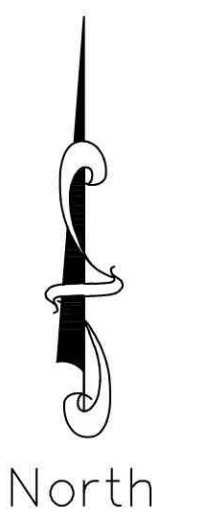

Scale: 1" = 30'