


FEE HOUSE) & P... (ONE APARTMENT)  
 PROTECTED

TOTAL  
 339 SF  
 296 SF  
 16 SF  
 XX SF

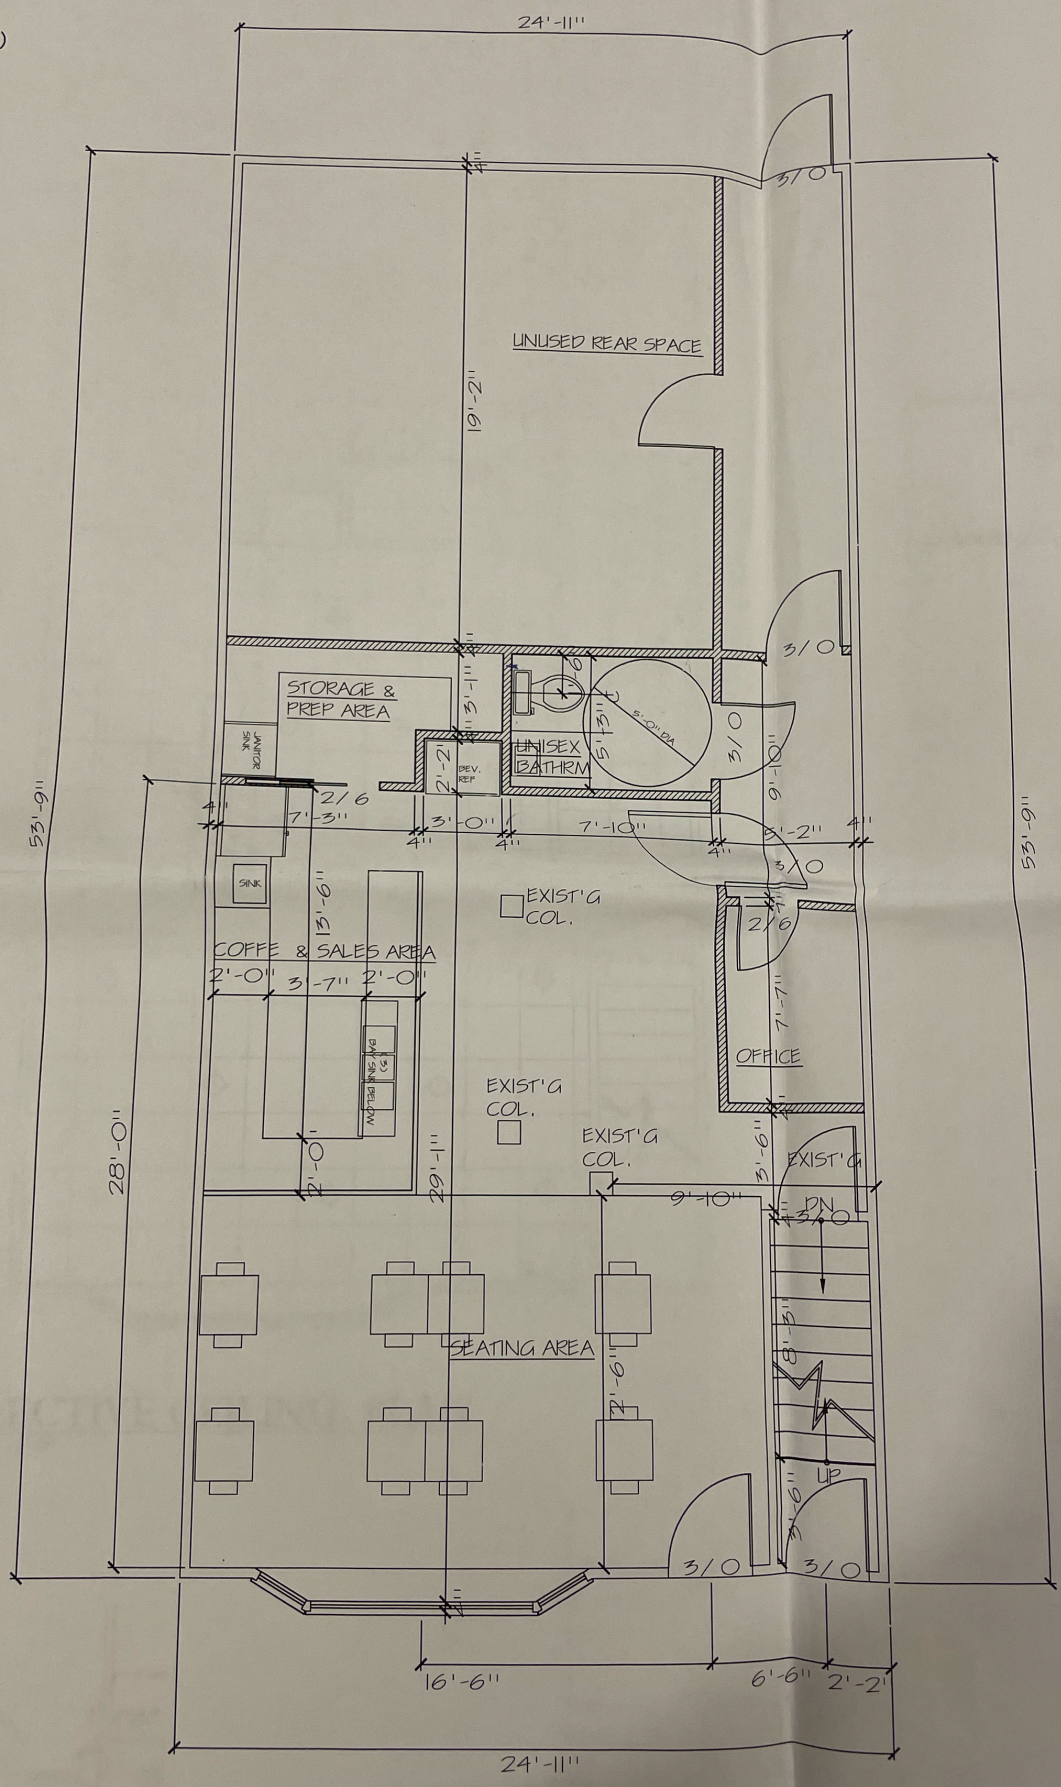

**FIRST FLOOR PLAN**

SCALE: 1/4" = 1'-0"