


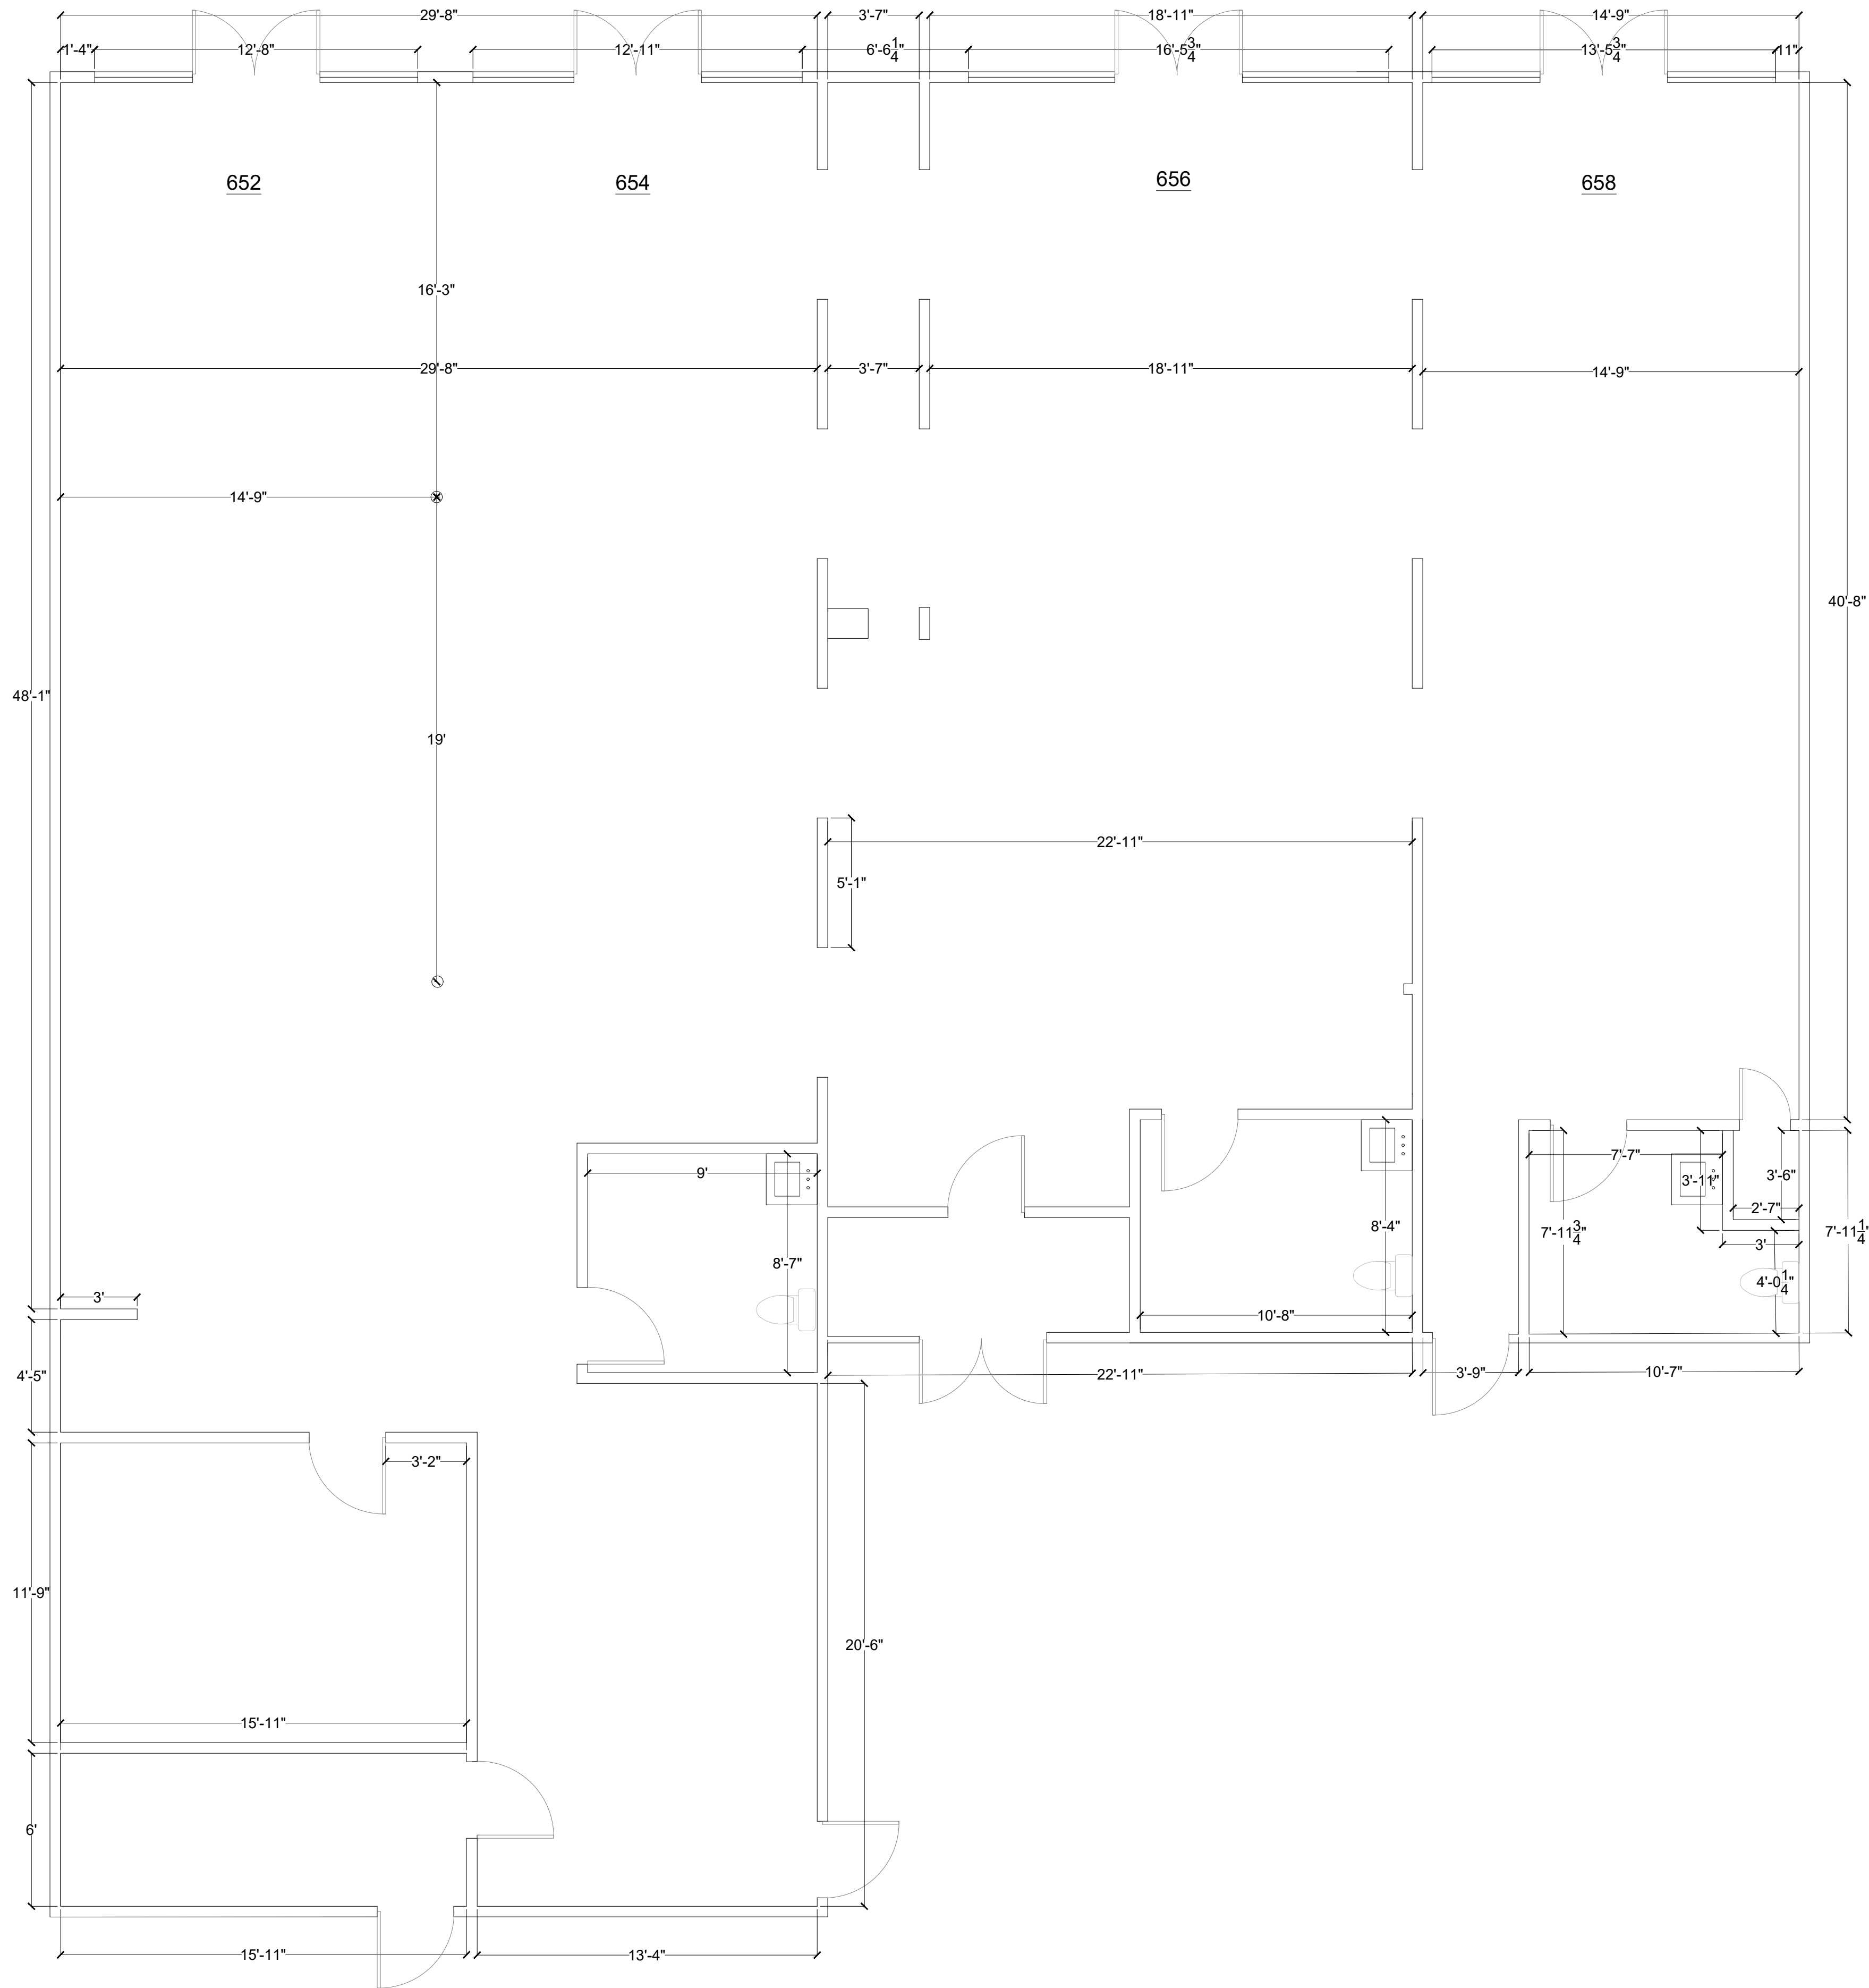

PLANS BY
RIVKY SUBAR
848.210.2080

JOB NAME

652 NE 128 ST
NORTH MIAMI, FL

NOTES

DATE
2025/05/01

SCALE
SCALE: 1/4" = 1'0"

DRAWING
FLOOR PLAN

SHEET