



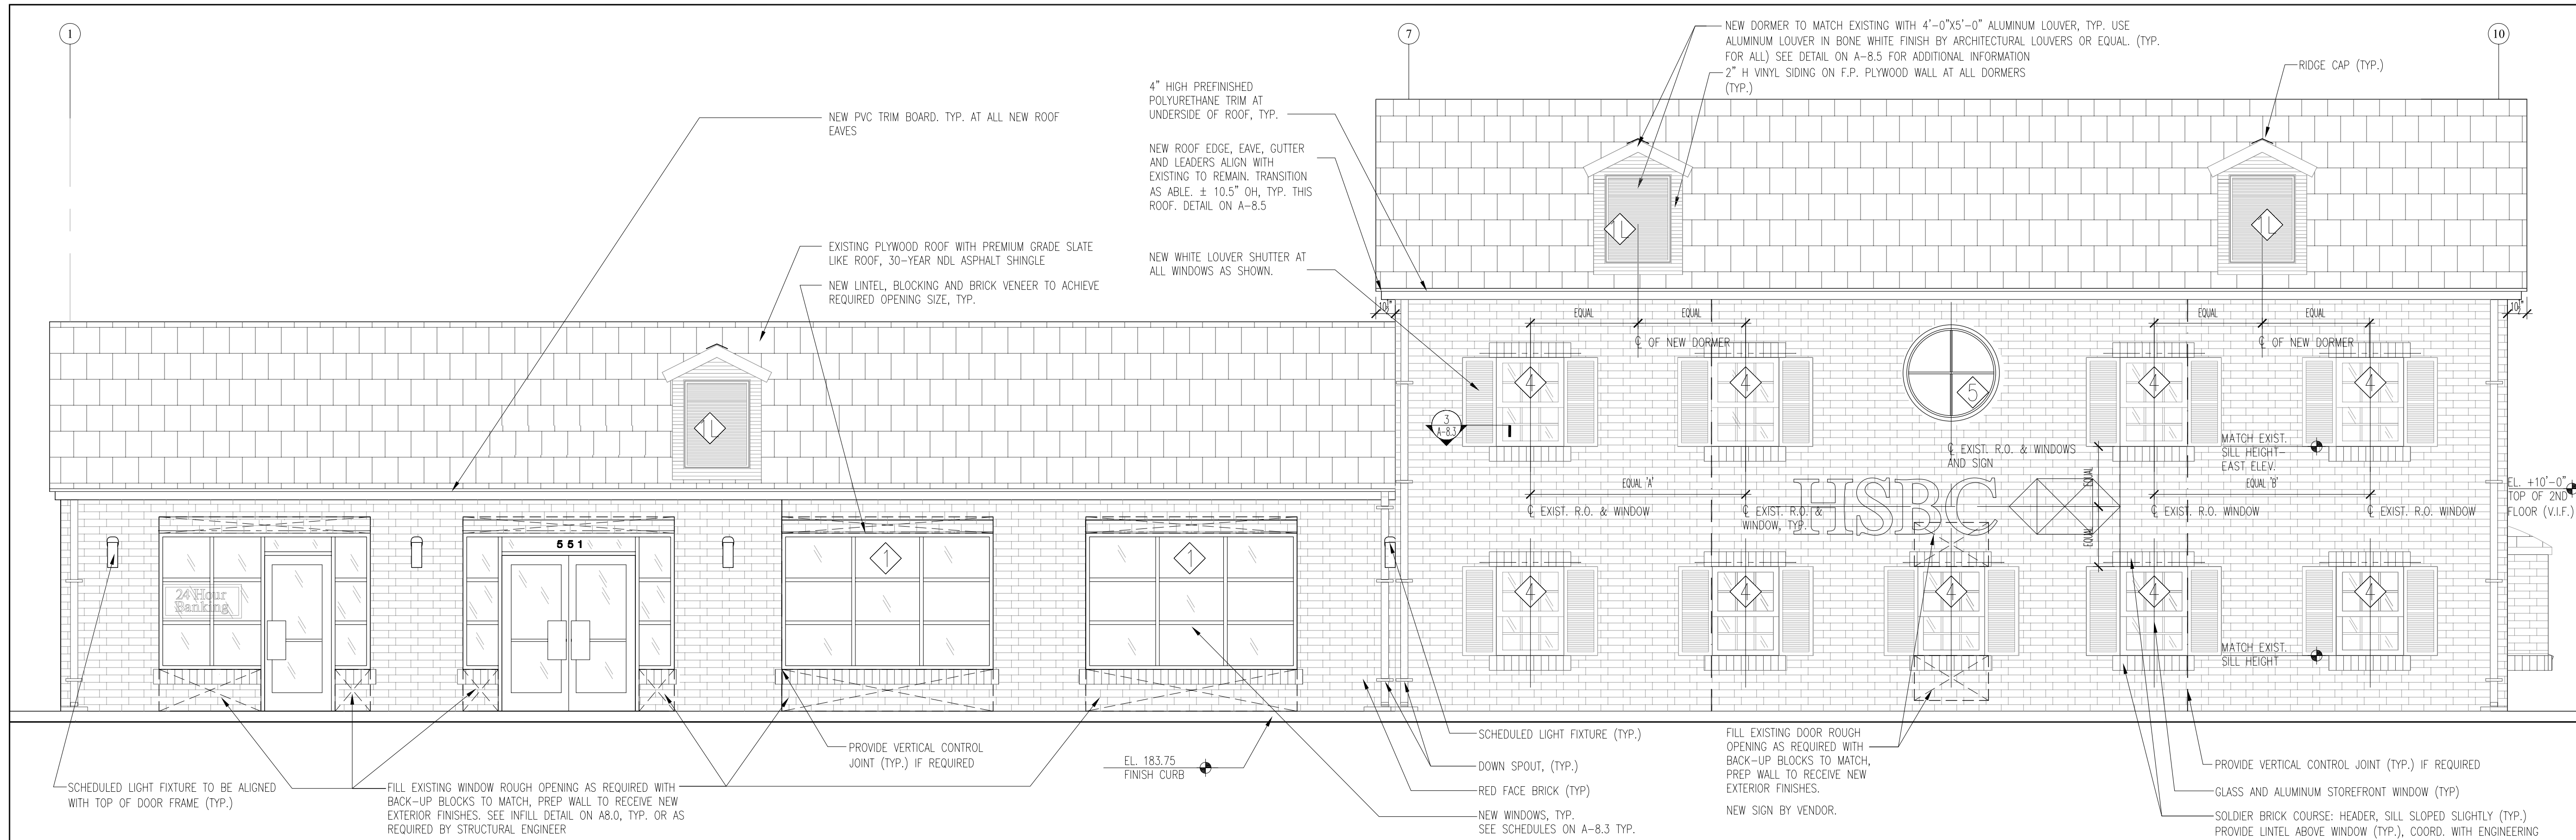

1 NORTH ELEVATION

1/4"=1'-0"

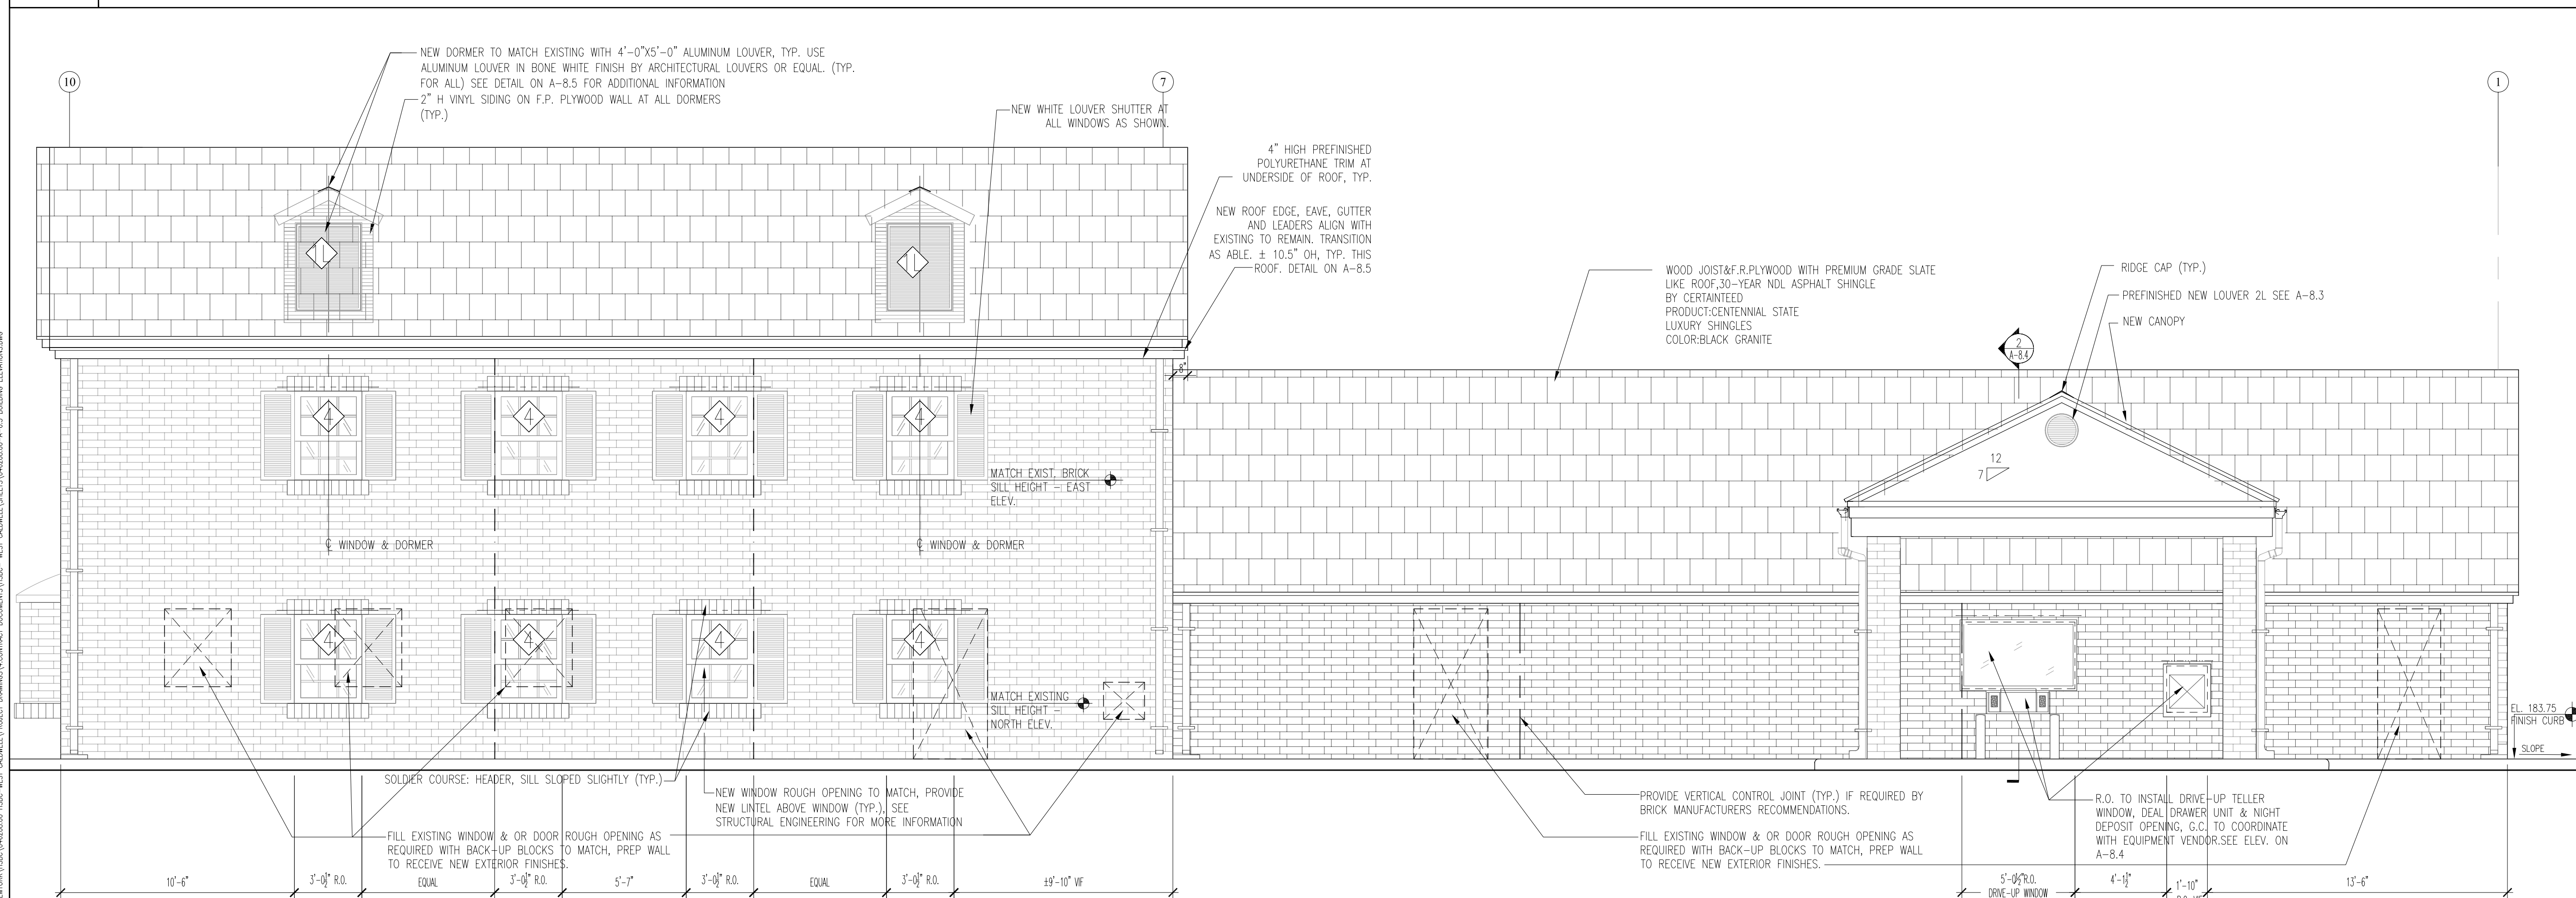

2 SOUTH ELEVATION

1/4"=1'-0"

4	ISSUED FOR BID/LL APPROVAL	07/18/07
3	ISSUED FOR COORDINATION	07/11/07
2	ISSUED FOR FINAL P&Z	06/25/07
1	ISSUED FOR BASE	06/19/07

Issue	Description	Date
-------	-------------	------

IA | INTERIOR ARCHITECTS

NEW YORK

335 MADISON AVENUE, SUITE 305
NEW YORK, NEW YORK 10017
TEL 212-682-6909 FAX 212-867-8852

© 2007 INTERIOR ARCHITECTS NEW JERSEY PC, A NEW JERSEY PROFESSIONAL CORPORATION. ALL DRAWINGS AND WRITTEN MATERIAL HEREIN CONSTITUTE THE ORIGINAL AND UNPUBLISHED WORK OF THE ARCHITECT, AND THE SAME MAY NOT BE DUPLICATED, USED, OR DISCLOSED WITHOUT THE WRITTEN CONSENT OF THE ARCHITECT.

Drawn: EWK Check: TB Owner Approval:

Job No. 046208.00 Scale: 1/4" = 1'-0"

**NORTH AND SOUTH
EXTERIOR
ELEVATIONS**

Title:

Sheet: **A-6.3**

