


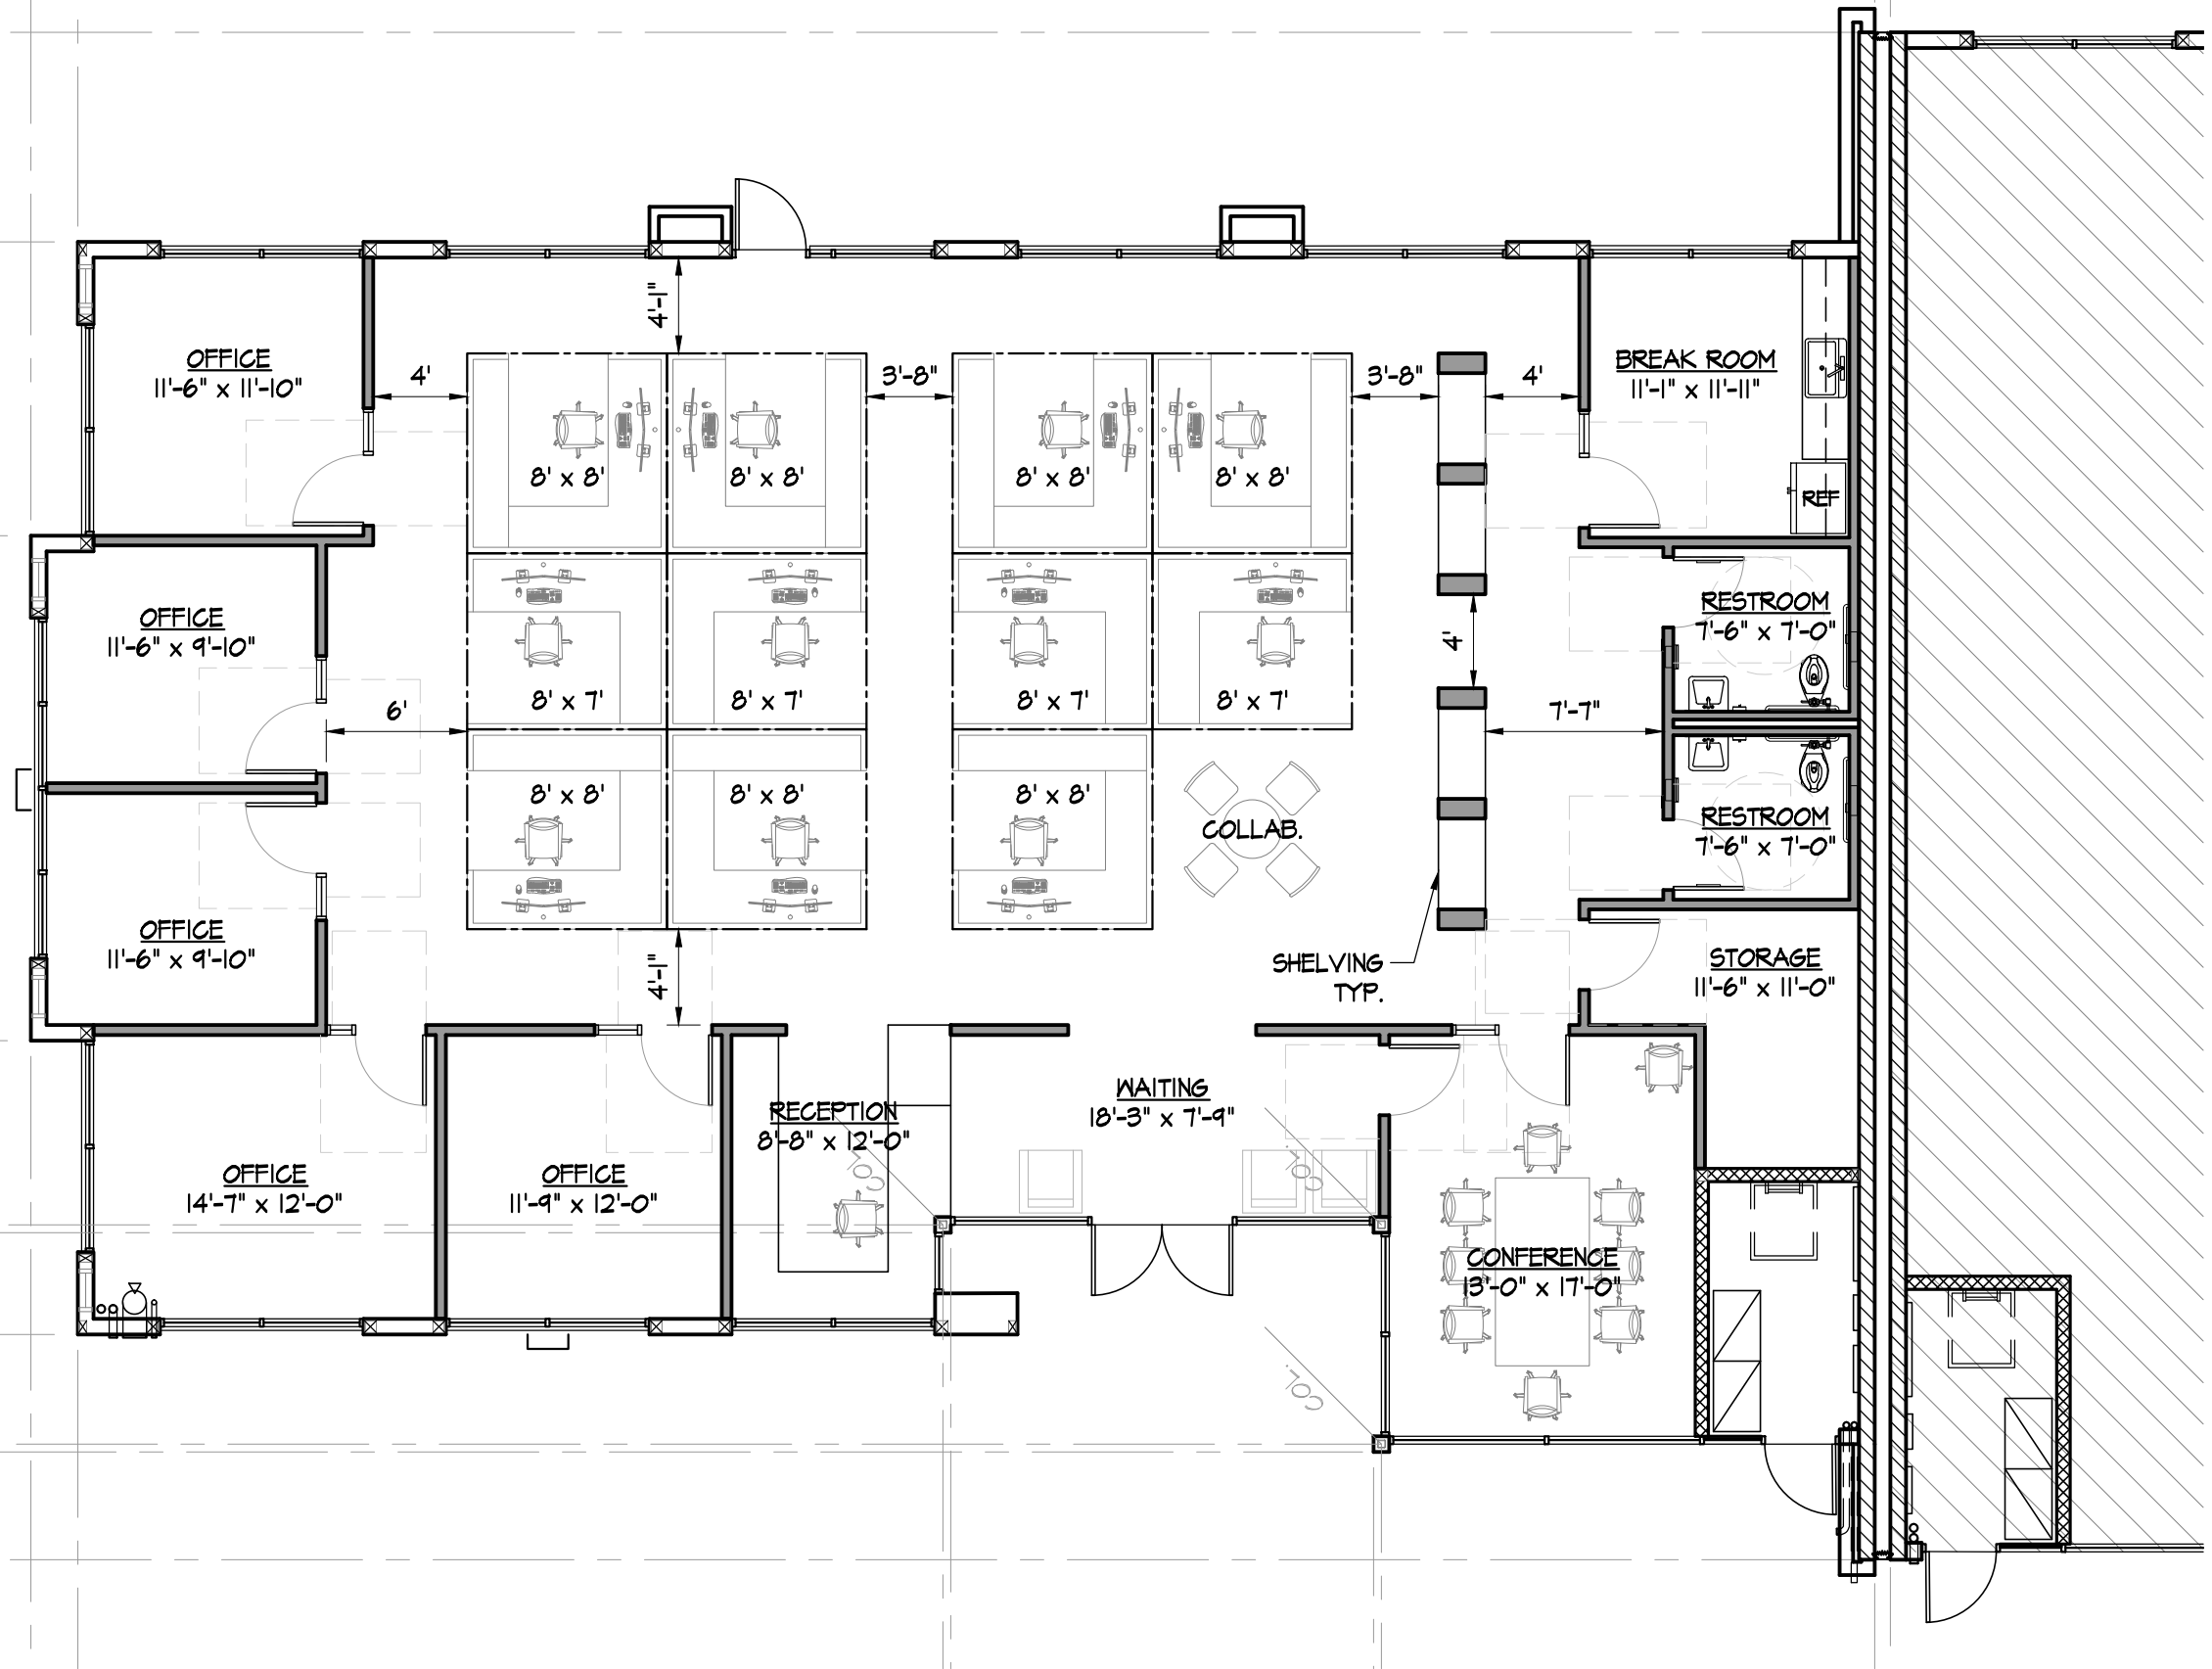

building A floor plan
scale: 1/8" = 1'-0"



space planning for
Building A
Patriot Professional Plaza
800-860 Patriot Drive Moorpark, California 93021