


NOTICE:
THIS DESIGN IS INTELLECTUAL PROPERTY OF ARCO DESIGN BUILD / ADB DESIGN SERVICES AND SHALL NOT BE REPLICATED WITHOUT EXPLICIT CONSENT. FINAL DESIGN IS SUBJECT TO CHANGE DUE TO SPECIFIC REQUIREMENTS OF END USER.

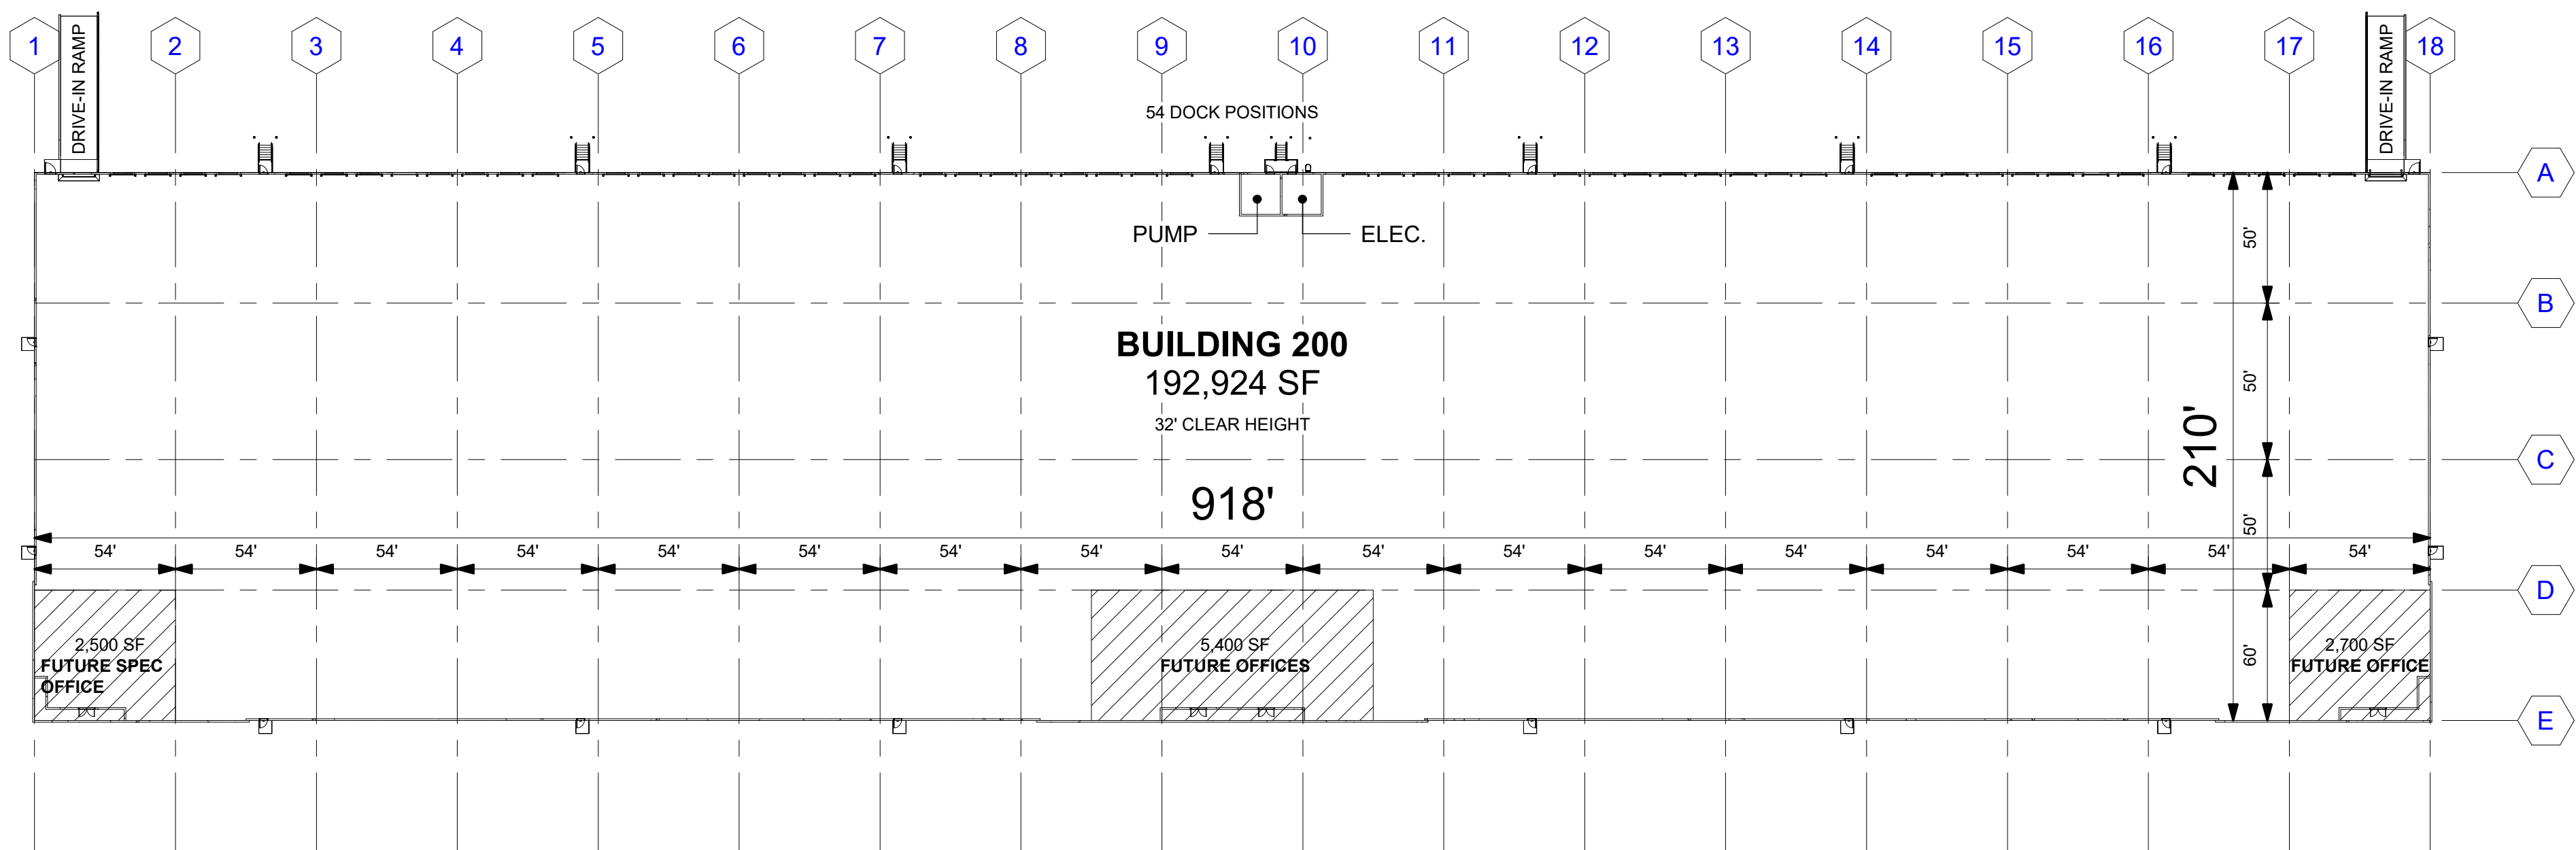

1 OVERALL FLOOR PLAN - BLDG 2
1-22 SCALE: 1" = 50'-0"

WESTLAKE

PARCEL 3

SCHEMATIC
FLOOR PLAN -
BLDG 2

1-22

