


project
ROCKWALL OFFICES WAREHOUSES

at
0 AIRPORT ROAD
ROCKWALL, TX 75087

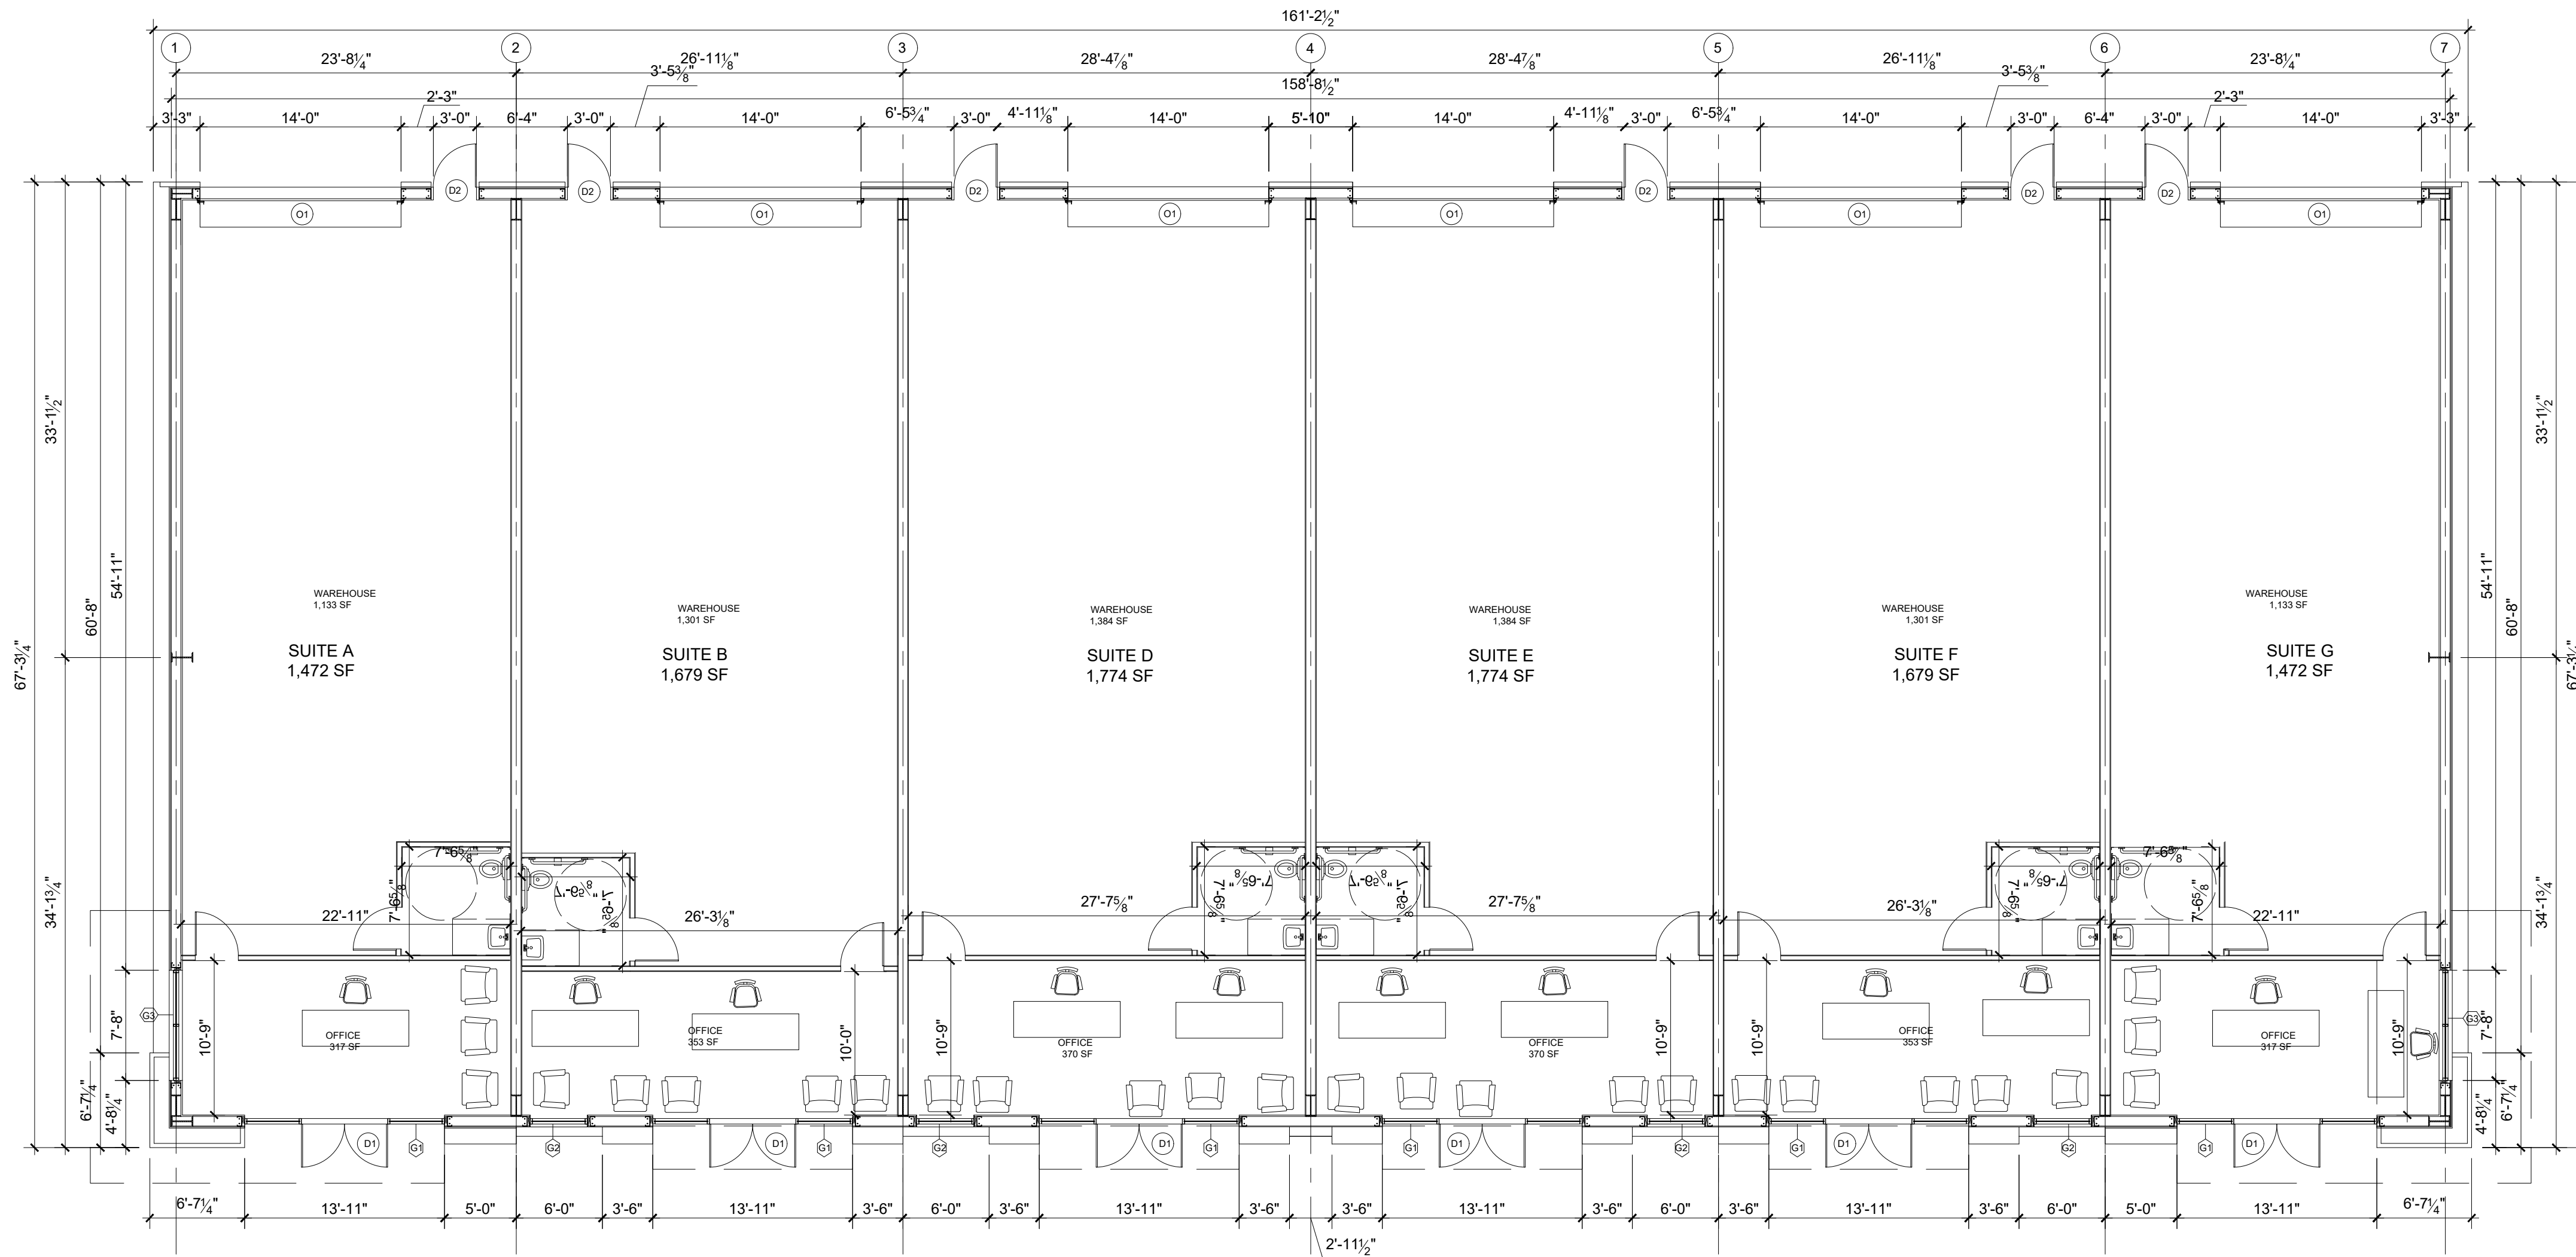

01 FLOOR PLAN
Scale 1/8" = 1' - 0"

SYMBOL LEGEND	
	WALL SECTION A
	WALL SECTION B
	WALL SECTION C
	DOOR TYPE D1 - RE: DOOR/WINDOW SCHEDULE
	DOOR TYPE D2 - RE: DOOR/WINDOW SCHEDULE
	OVERHEAD DOOR TYPE O1 - RE: DOOR/WINDOW SCHEDULE
	WINDOW TYPE G1 - RE: DOOR/WINDOW SCHEDULE
	WINDOW TYPE G2 - RE: DOOR/WINDOW SCHEDULE
	WINDOW TYPE G3 - RE: DOOR/WINDOW SCHEDULE
	CONCRETE LEAVEOUT

REVISIONS

ISSUE DATE: 02/13/24

BUILDING 01

FLOOR PLAN

DRAWN BY: CHECKED:

PROJECT No: SHEET No:
23420.02 A1.0