


Leased space outlined in red

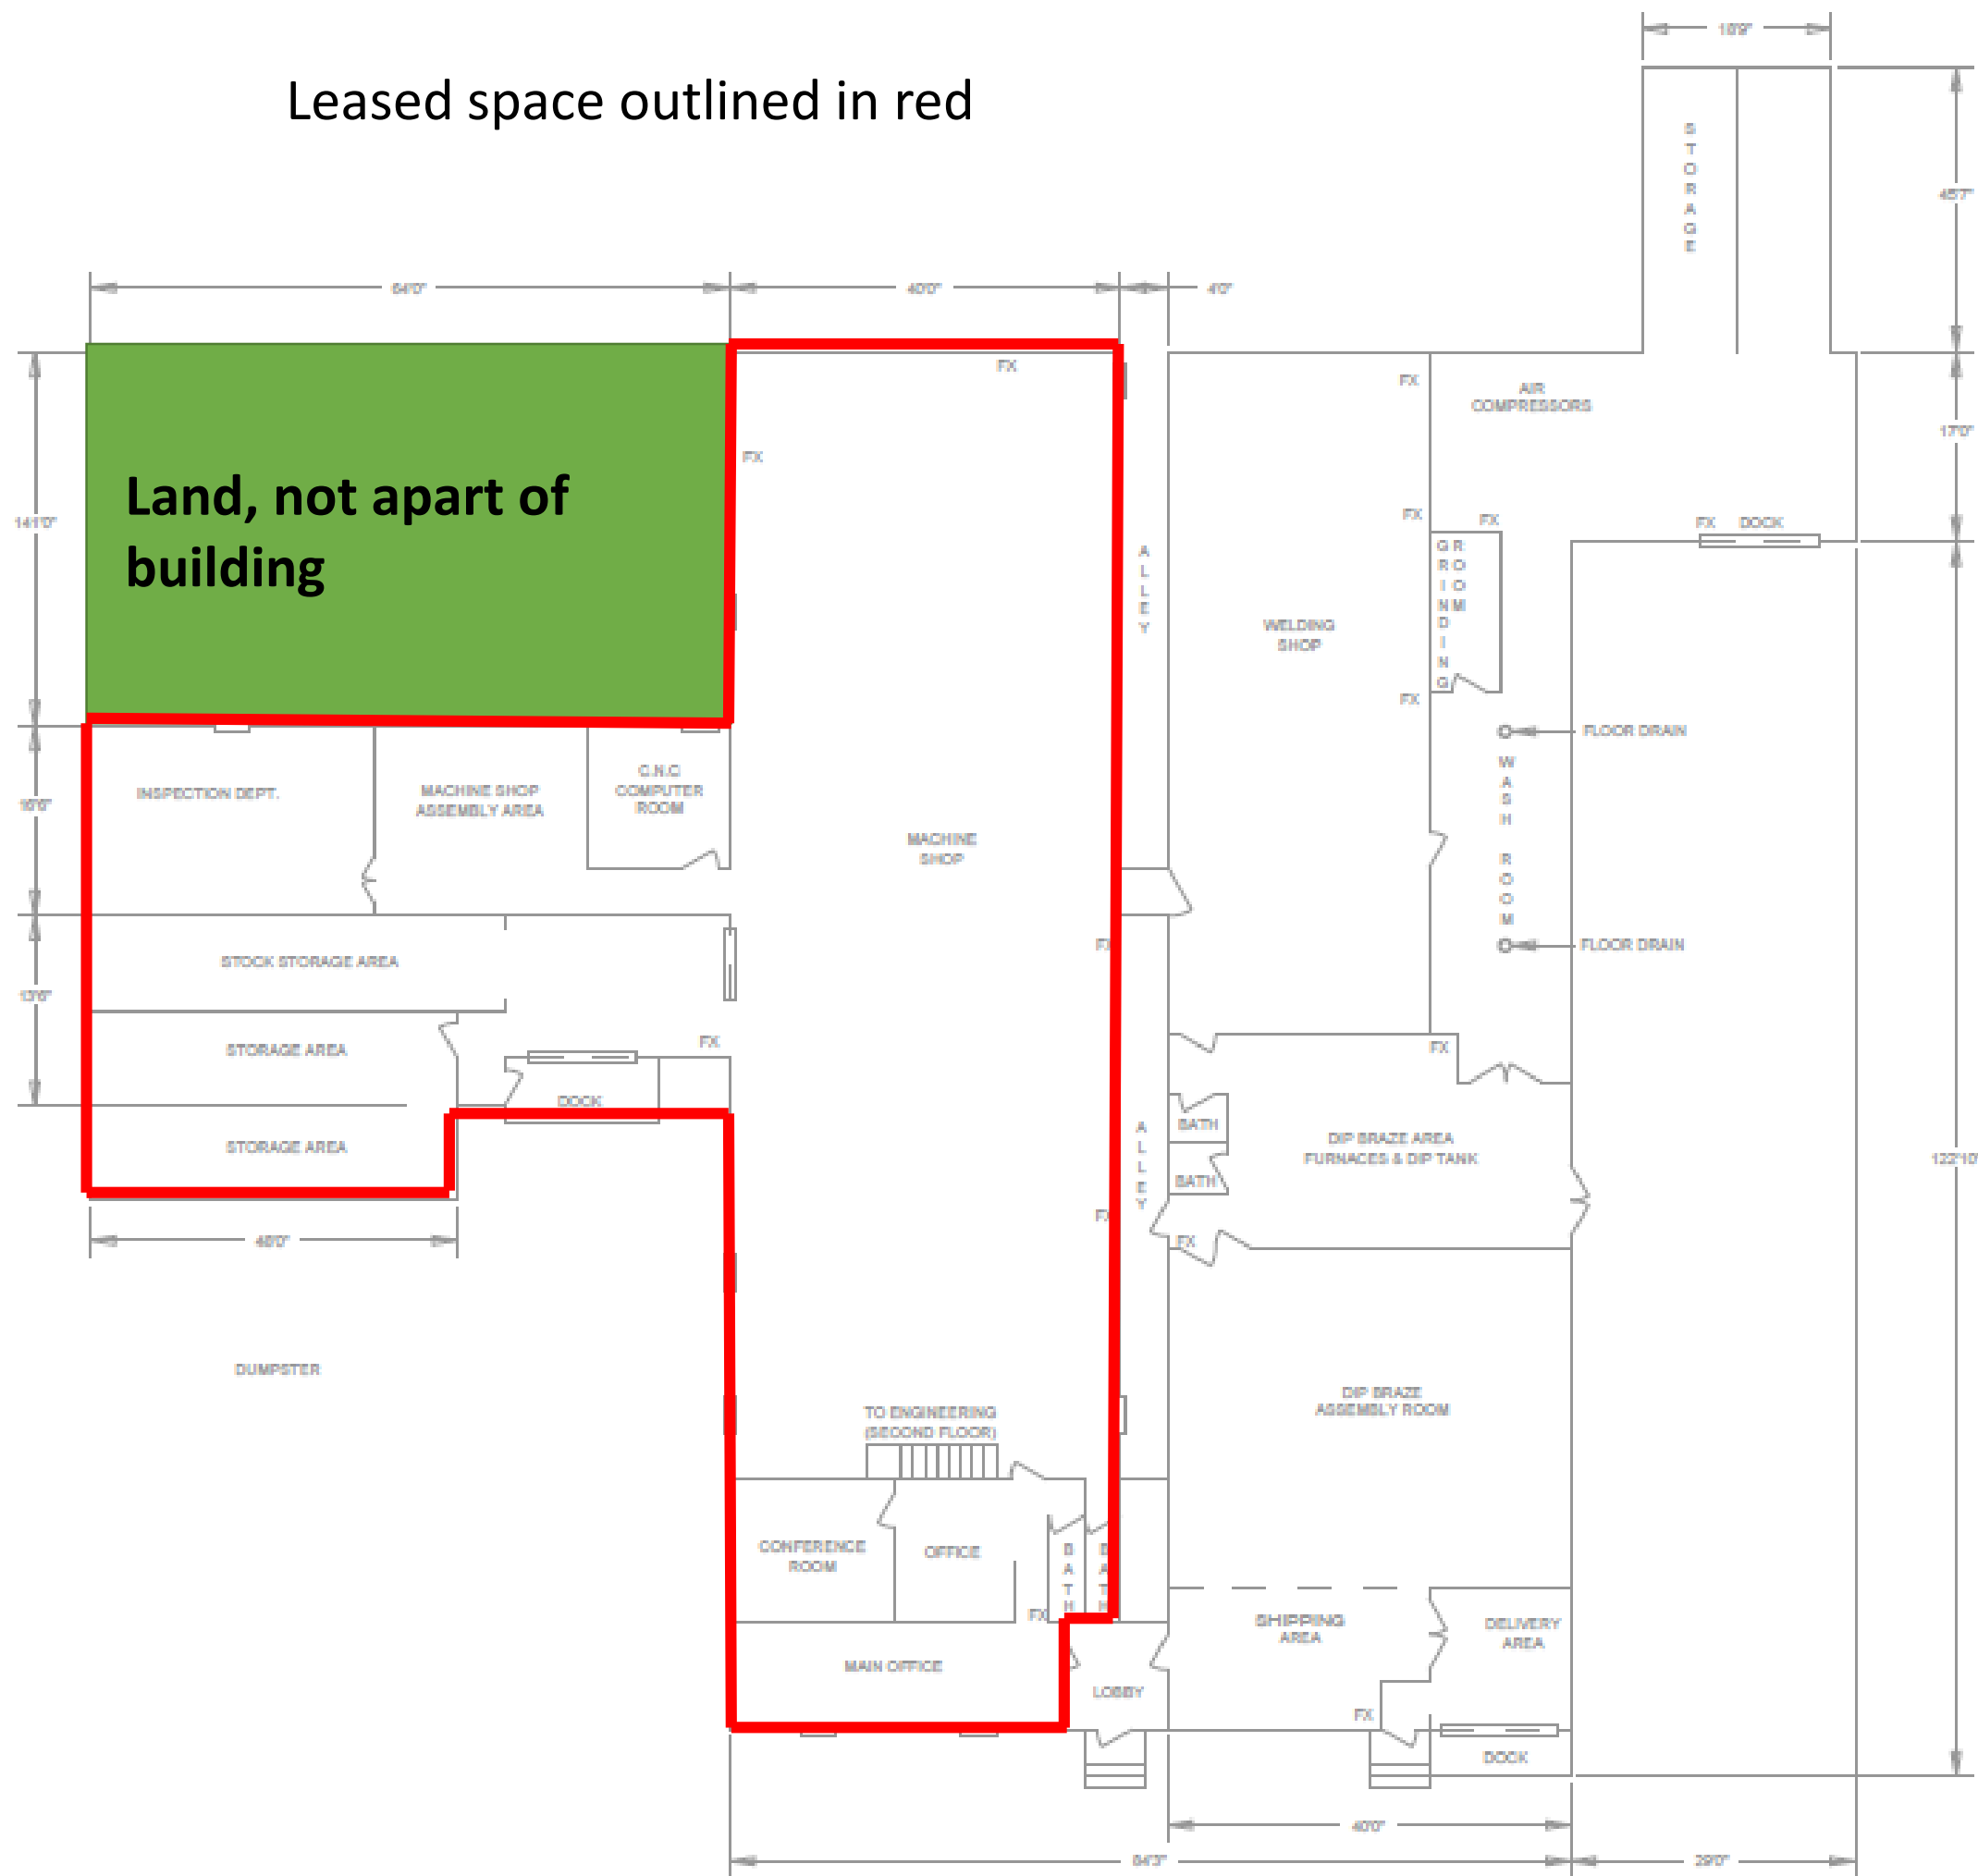

 J. KITTREDGE & SONS, INC.			
TITLE MASTER FLOOR PLAN MARLBORO BUILDING			
SIZE	FSCM NO	DRAWING NUMBER	REV
C	61861	100231	B