



REVISIONS:

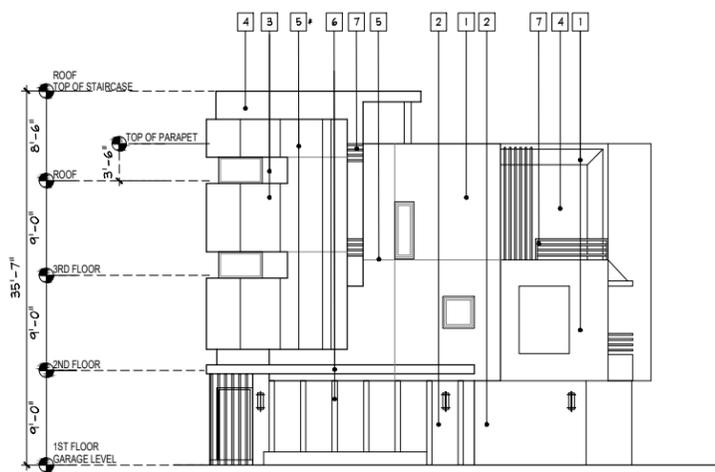


WEST ELEVATION

1/8"=1'-0"

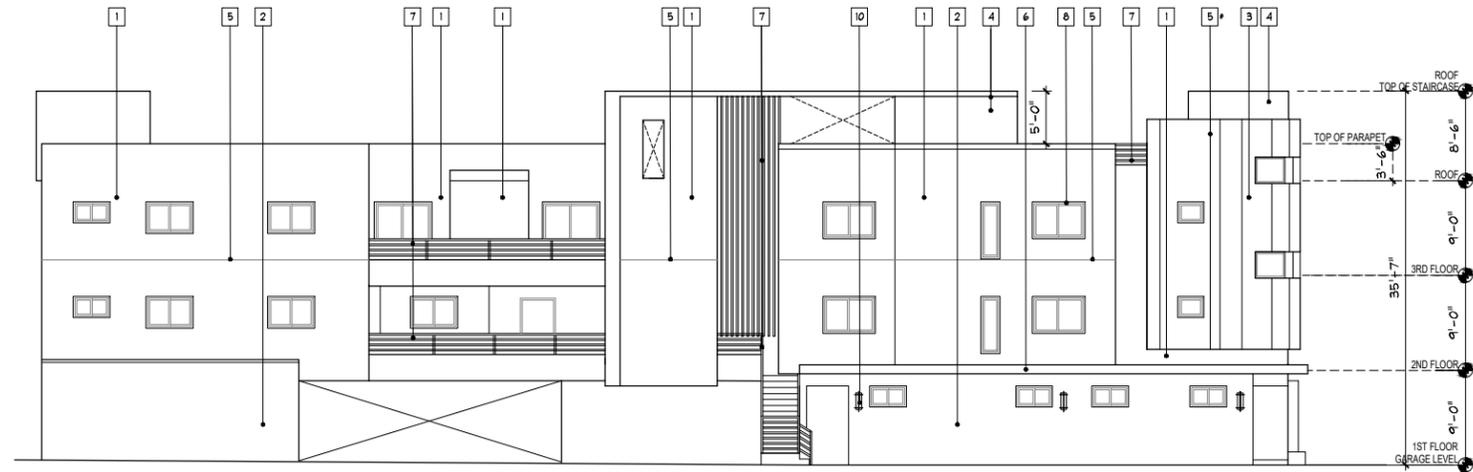


NORTH ELEVATION

1/8"=1'-0"

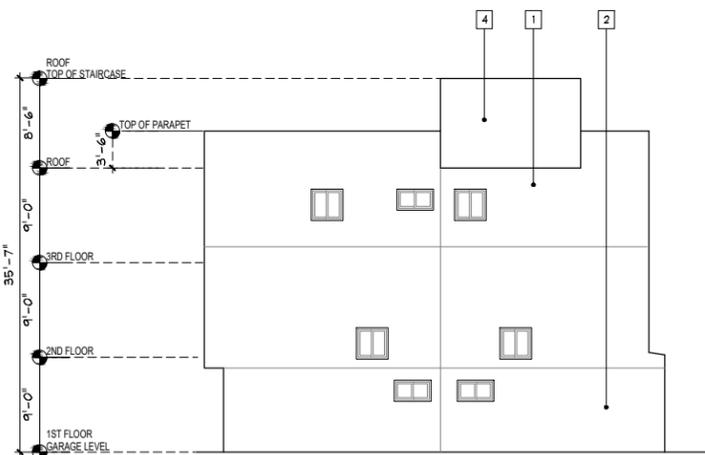

EAST ELEVATION

1/8"=1'-0"

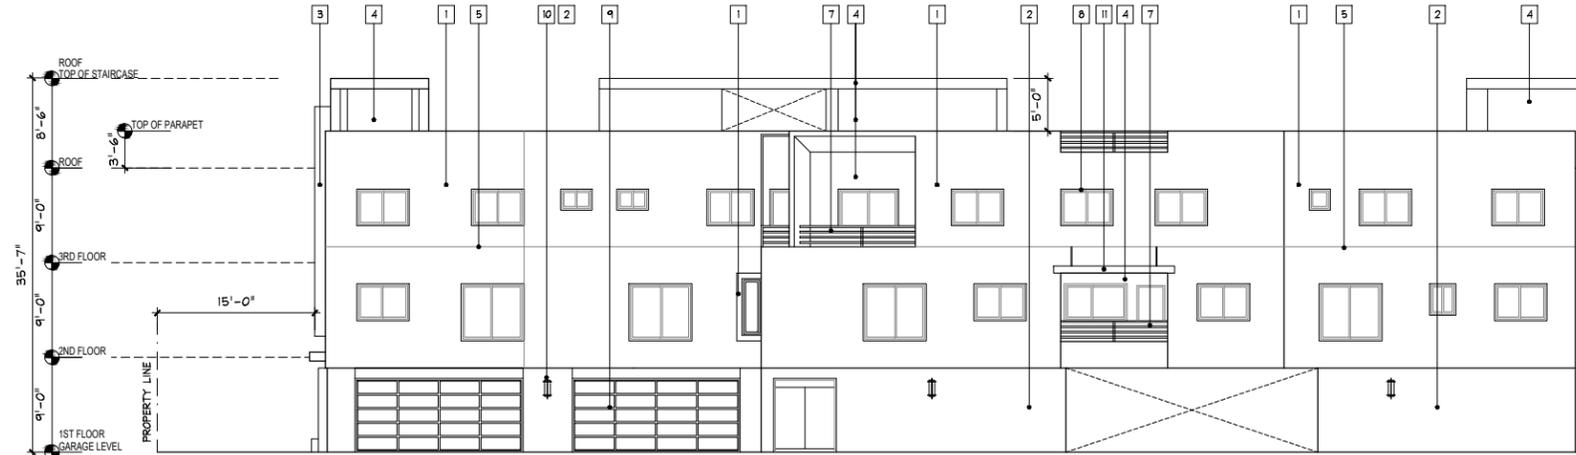

SOUTH ELEVATION

1/8"=1'-0"

MATERIAL LEGEND :

1	EXTERIOR CEMENT PLASTER (STUCCO)/ SMOOTH FINISH COLOR: LAHABRA X-50 CRYSTAL WHITE	3	EXTERIOR CEMENT PLASTER (STUCCO)/ SANTA BARBARA FINISH COLOR: PAINTED MATCH DUNN EDWARDS BRAND DE6062 TEA BAG	5	1/2" METAL CHANNEL SCREED COLOR: STAINLESS OR ALUMINUM COLOR # 1" METAL CHANNEL SCREED COLOR: STAINLESS OR ALUMINUM COLOR	7	METAL GUARD RAIL COLOR: POWDER COAT WITH DARK BROWN MATCH DE6062 TEA BAG	9	ALUMINUM GARAGE DOOR COLOR: WOOD GRAIN
2	EXTERIOR CEMENT PLASTER (STUCCO)/ SANTA BARBARA FINISH COLOR: PAINTED MATCH DUNN EDWARDS BRAND DE6060 TWILIGHT TAUPE	4	EXTERIOR CEMENT PLASTER (STUCCO)/ SMOOTH FINISH COLOR: LAHABRA X-81582CORAL CORAL GABLES	6	METAL TRIM COLOR: COPPER	8	WINDOW FRAME COLOR: DARK BROWN	10	WALL LIGHT
								11	CANOPY COLOR: COPPER

PROJECT NAME: 6 UNIT CONDOS
628 N. PASADENA AVE.
AZUSA, CA 91702

PT ANCHOR CONSTRUCTION
& DEVELOPMENT INC.
DESIGN / DEVELOPER / CONSTRUCTION
1111 N. 11TH AVE
ARIZONA, CALIFORNIA 85016
PHONE (602) 964-8877

ELEVATIONS

DATE PRINTED: 07/01/2024
DATE: 07/01/2024
SCALE: 1/8"=1'-0"
DRAWN: P. Y.
JOB NO.
SHEET: A - 3
OF 3 SHEETS