

SEAL

EXISTING TENANT SPACE

328 Palisades Shopping Center

304 Oxmoor Road
Homewood, Alabama 35209

REVISIONS

SHEET TITLE

EXISTING
FLOOR PLAN

DRAWN CHECKED

RPS RPS

PROJECT NUMBER

1616

ISSUE DATE

04-05-2024

SHEET NUMBER


A1.0

ARCHITECTURAL
ABBREVIATIONS

ALUM.	ALUMINUM
C.J.	CENTERLINE
CL or Ⓞ	CENTERLINE
CLG.	CEILING
CMU	CONCRETE MASONRY UNIT
CONC.	CONCRETE
D.F.	DRINKING FOUNTAIN
DIA. or ⌀	DIAMETER
EQUIP.	EQUIPMENT
E.W.C.	ELECTRIC WATER COOLER
FL	FLOOR
W/	WITH
COM.	COMMUNICATION

WALL TYPES LEGEND

	EXISTING INTERIOR PARTITION
	DEMISING WALL
	EX. STOREFRONT

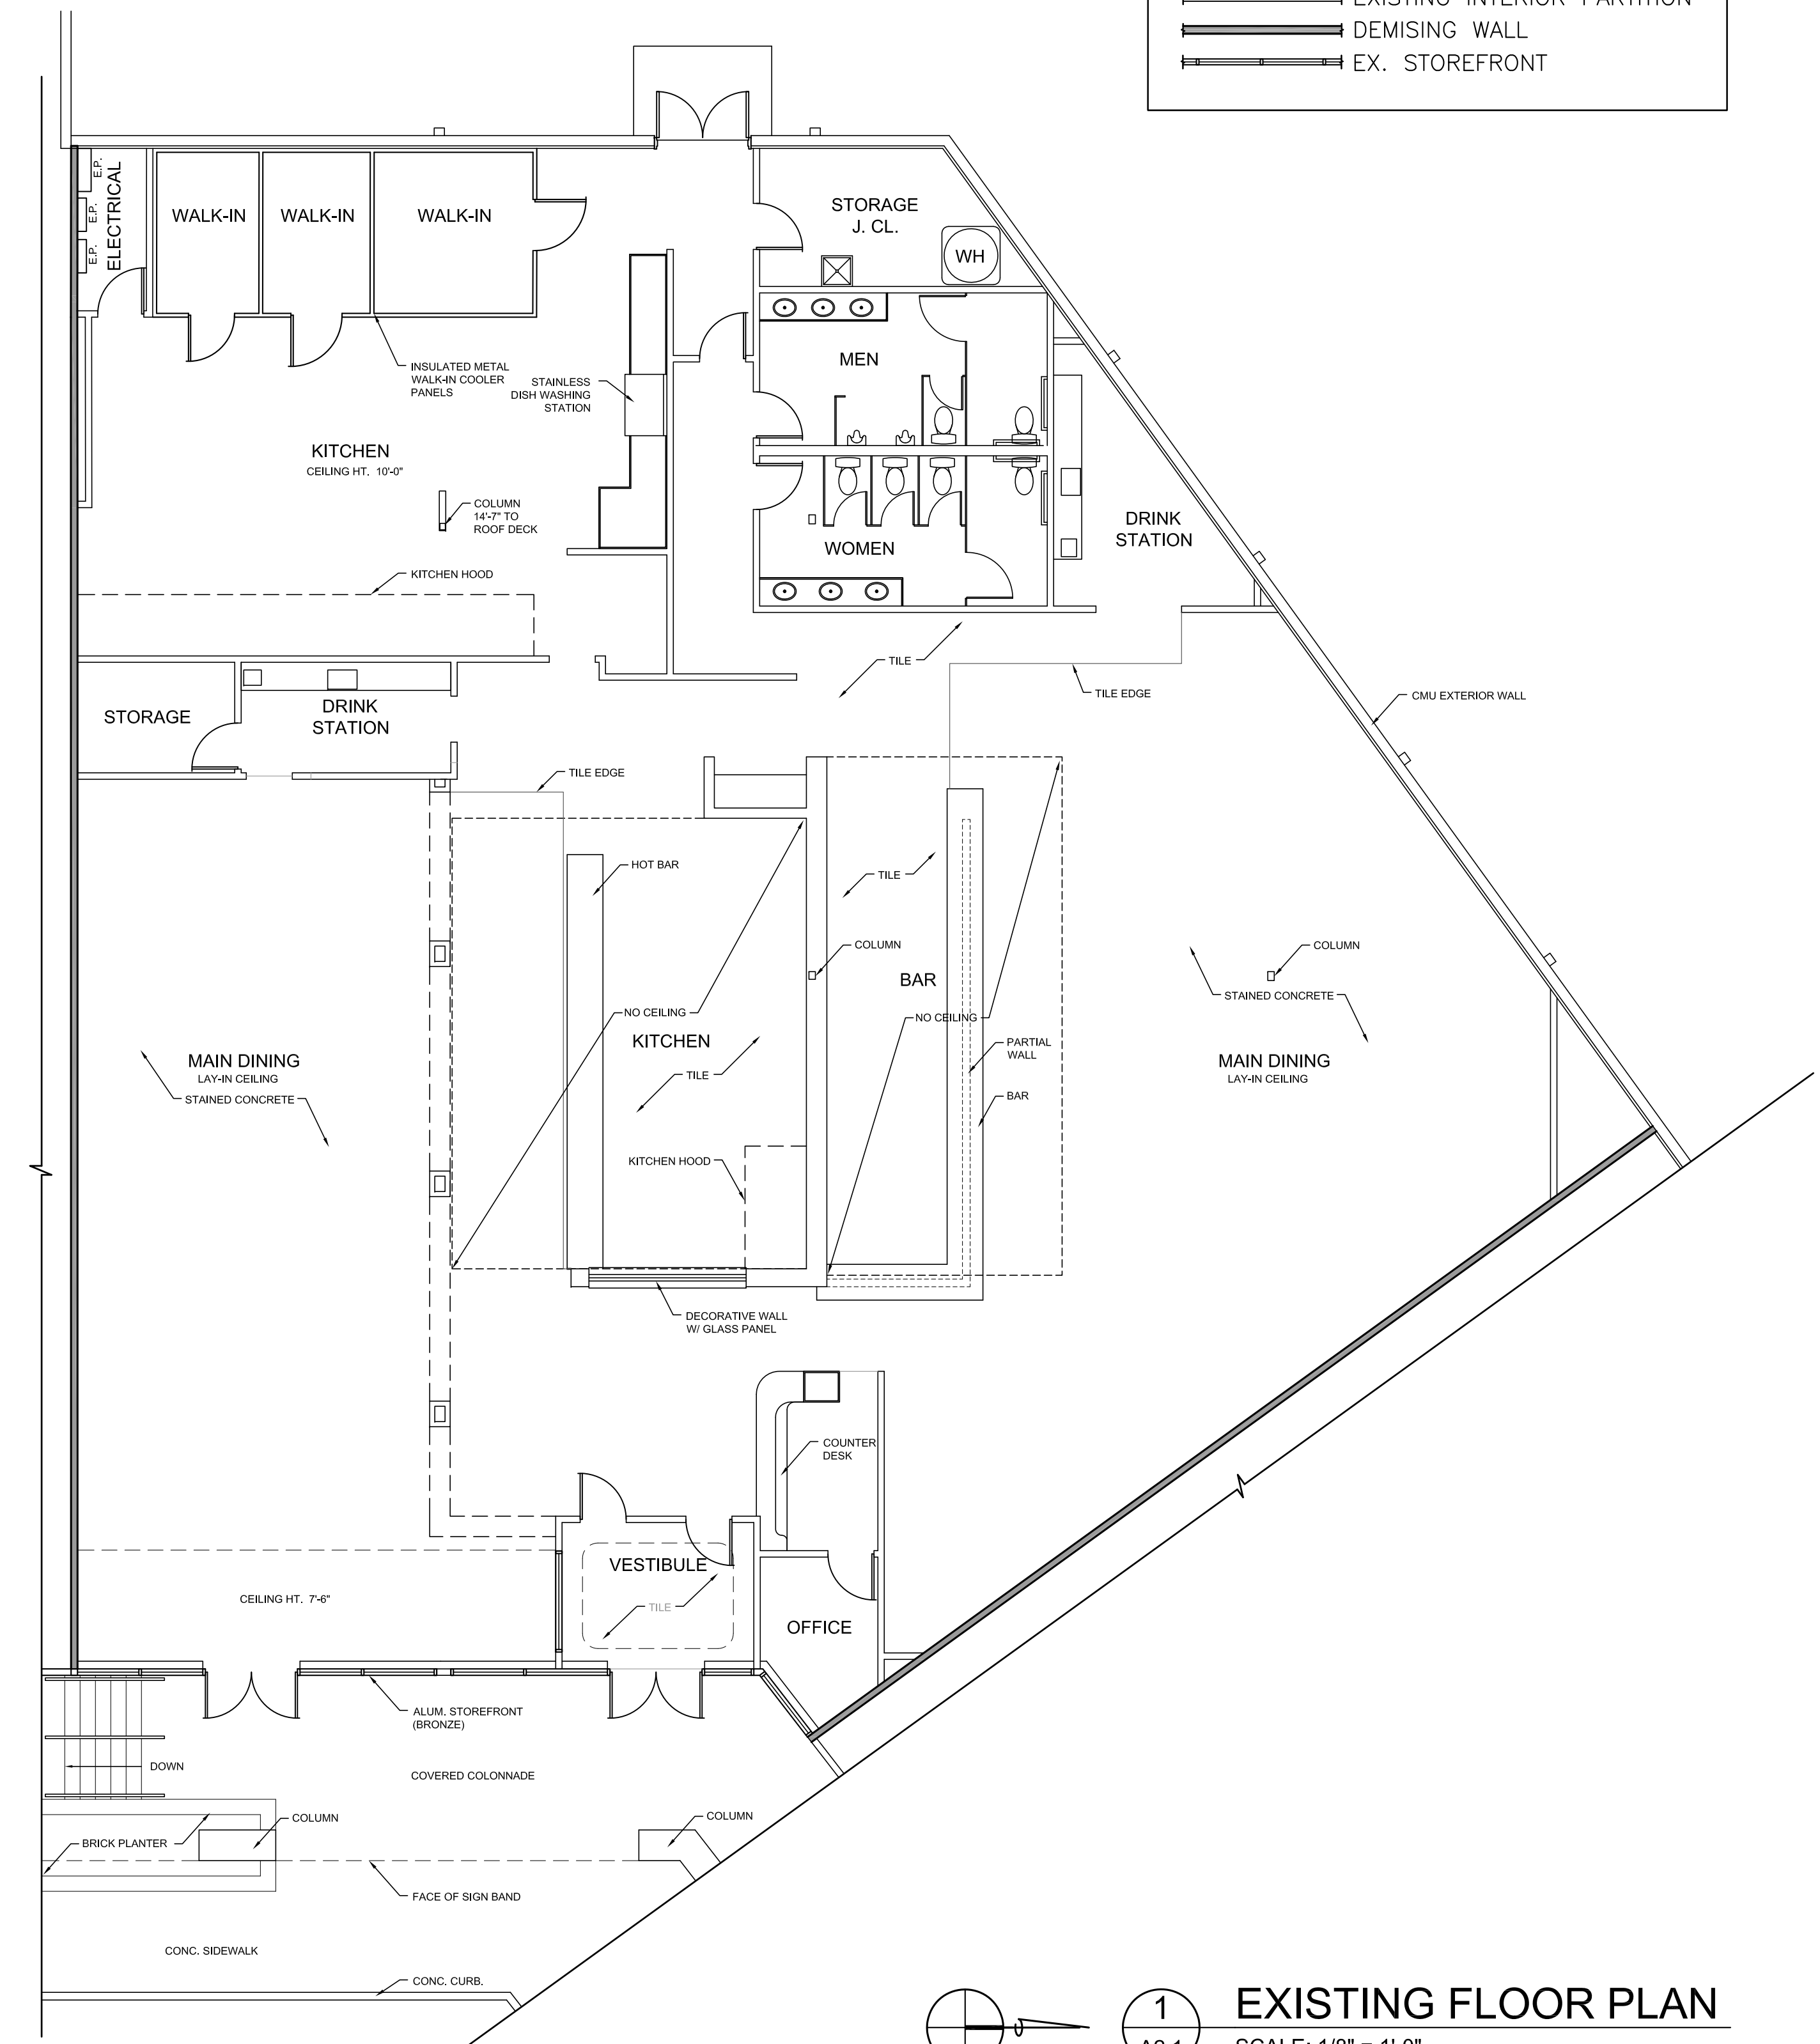

1 EXISTING FLOOR PLAN
SCALE: 1/8" = 1'-0" 328 PALISADES SHOPPING CENTER

