



**JASON PEIST**  
ARCHITECT, LLC

171 BROAD ST. MATAWAN, NJ 07747  
732-379-0743 | INFO@JASONPEIST.COM

320 NJ-33  
MANALAPAN, NJ 07726  
MONMOUTH COUNTY

REVISIONS:		
#	DESCRIPTION:	DATE:
1	ISSUED FOR BACKGROUND	7/14/2025

DRAWING TITLE:

BACKGROUND PLANS

ARCHITECTURAL LICENSE #:  
NJ# 21A102035200  
NY# 039598 CT# ARI.0015695  
PA# RA410300 RI# ARC.0005736

JASON PEIST, AIA - ARCHITECT


© COPYRIGHT 2025  
DRAWINGS, SPECIFICATIONS & OTHER DOCUMENTS, BOTH PAPER COPIES AND IN ELECTRONIC FORM, PREPARED BY JASON PEIST AND CONSULTANTS ARE INSTRUMENTS OF SERVICE FOR USE SOLELY FOR THIS PROJECT. THEY MAY NOT BE USED FOR ANY PURPOSES BEYOND THE SCOPE OF THIS CONTRACT WITHOUT WRITTEN PERMISSION FROM JASON PEIST. UNLAWFUL USE OF INSTRUMENTS OF SERVICE SHALL BE PROSECUTED TO THE FULL EXTENT OF THE LAW.

DATE: 11/8/24  
SCALE: AS NOTED  
DRAWN BY: J.R.P.


JOB NUMBER: 24-061  
SHEET: 1 OF X

DRAWING NUMBER  
**A-101.00**


PROGRESS PRINTS.  
NOT FOR CONSTRUCTION!

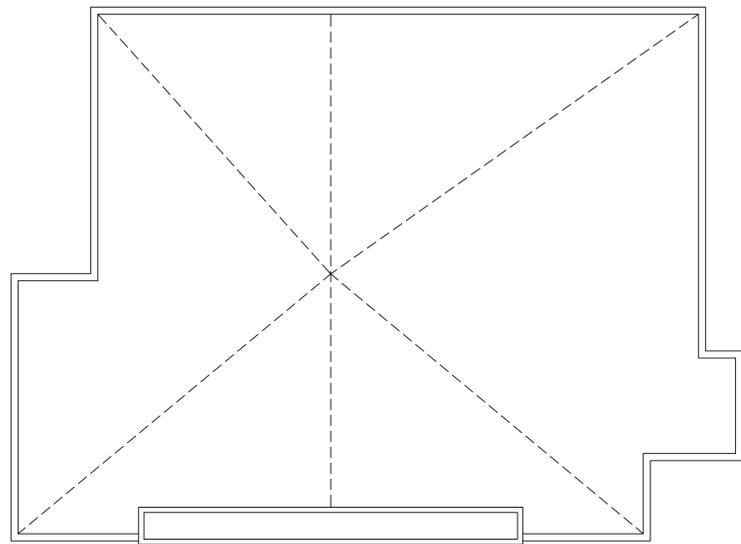


**2 ROOF PLAN**  
SCALE: 1/8"=1'-0"

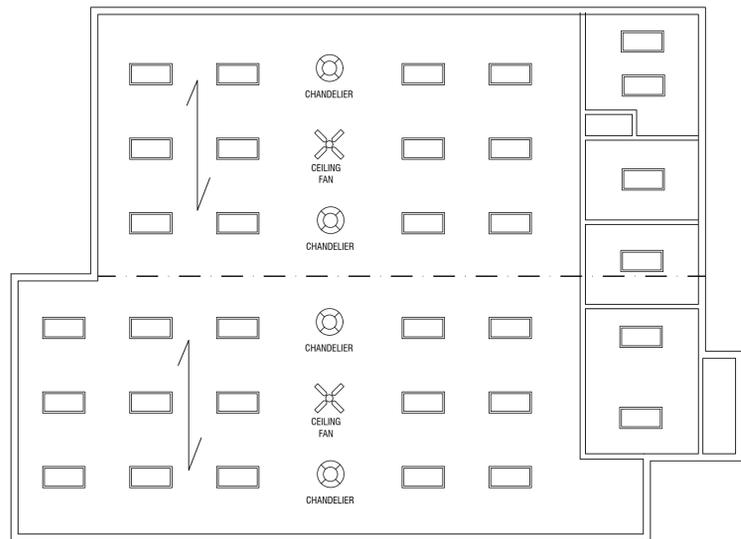

**3 CEILING PLAN**  
SCALE: 1/8"=1'-0"

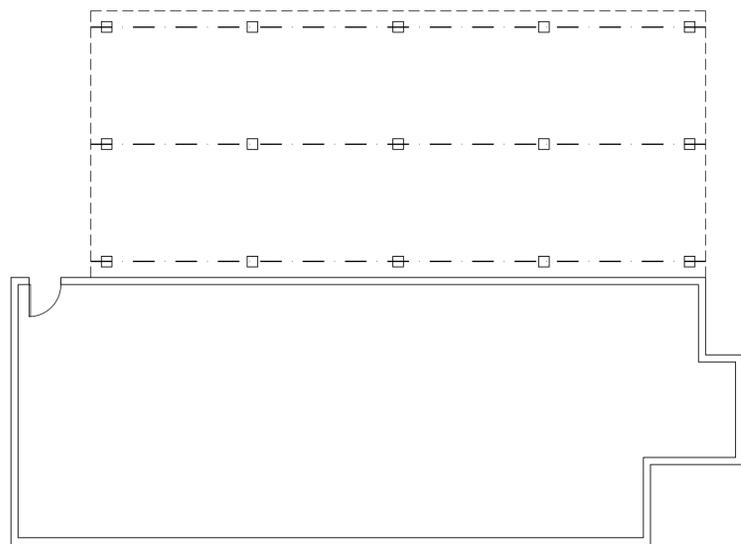


**4 FOUNDATION PLAN**  
SCALE: 1/8"=1'-0"

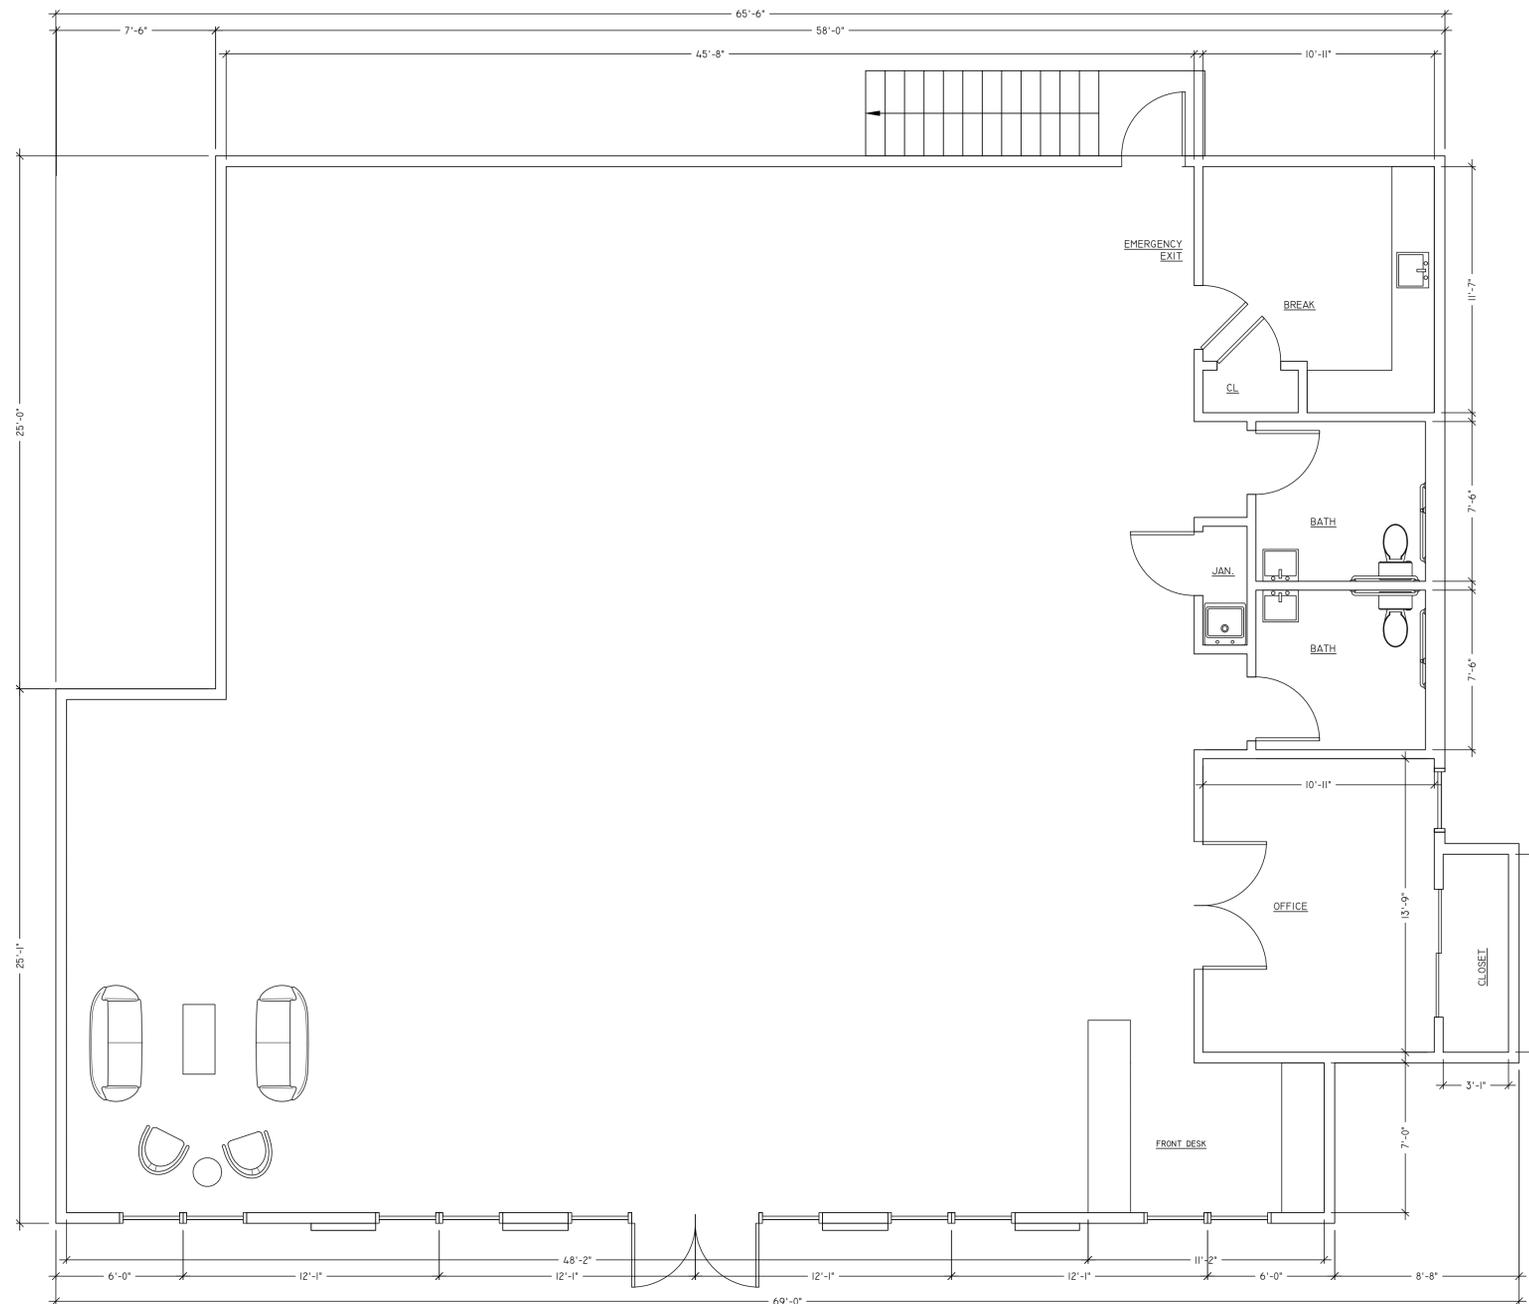

**1 FIRST FLOOR PLAN**  
SCALE: 1/4"=1'-0"

**NOTE:**  
THIS DRAWING IS APPROVED ONLY FOR THE SCOPE OF WORK INDICATED ON THE DRAWINGS. ALL OTHER MATTERS SHOWN ARE NOT TO BE RELIED UPON OR CONSIDERED AS EITHER BEING APPROVED BY THIS ARCHITECT AND HIS CONSULTANTS OR IN ACCORDANCE WITH APPLICABLE CODES AND STANDARDS

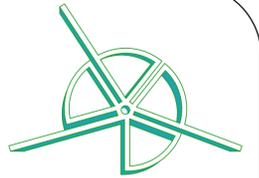


**JASON PEIST**  
ARCHITECT, LLC

171 BROAD ST. MATAWAN, NJ 07747  
732-379-0743 | INFO@JASONPEIST.COM


320 NJ-33  
MANALAPAN, NJ 07726  
MONMOUTH COUNTY



1 FRONT ELEVATIONS  
SCALE: 1/4"=1'-0"

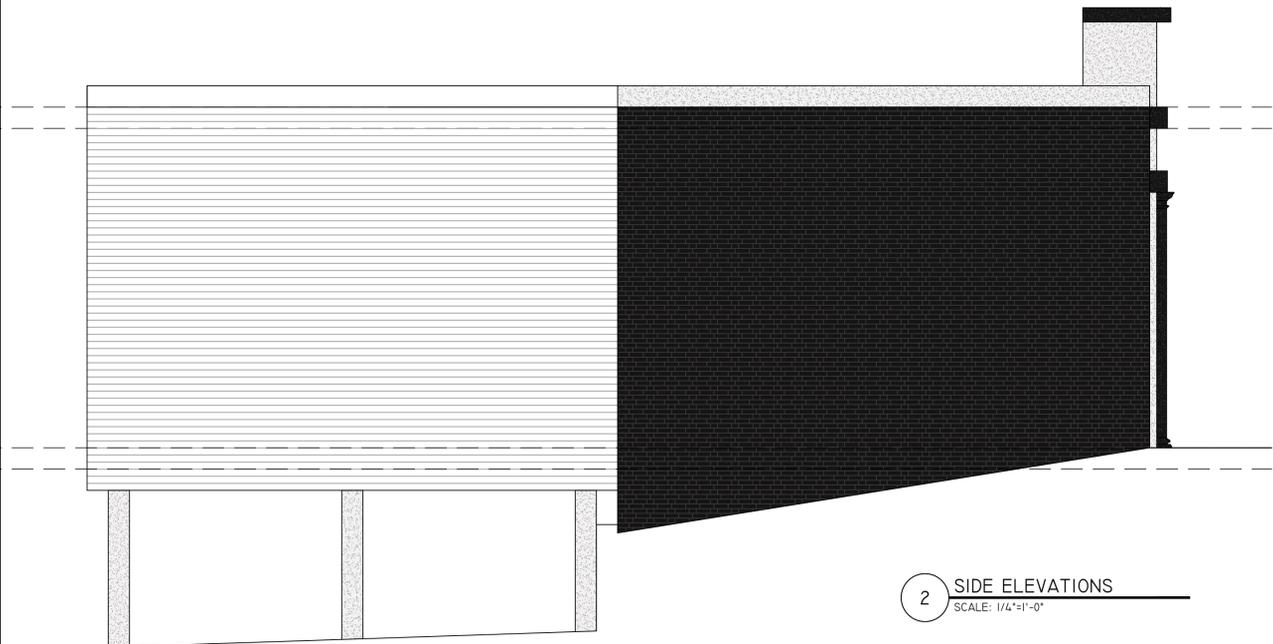

2 SIDE ELEVATIONS  
SCALE: 1/4"=1'-0"

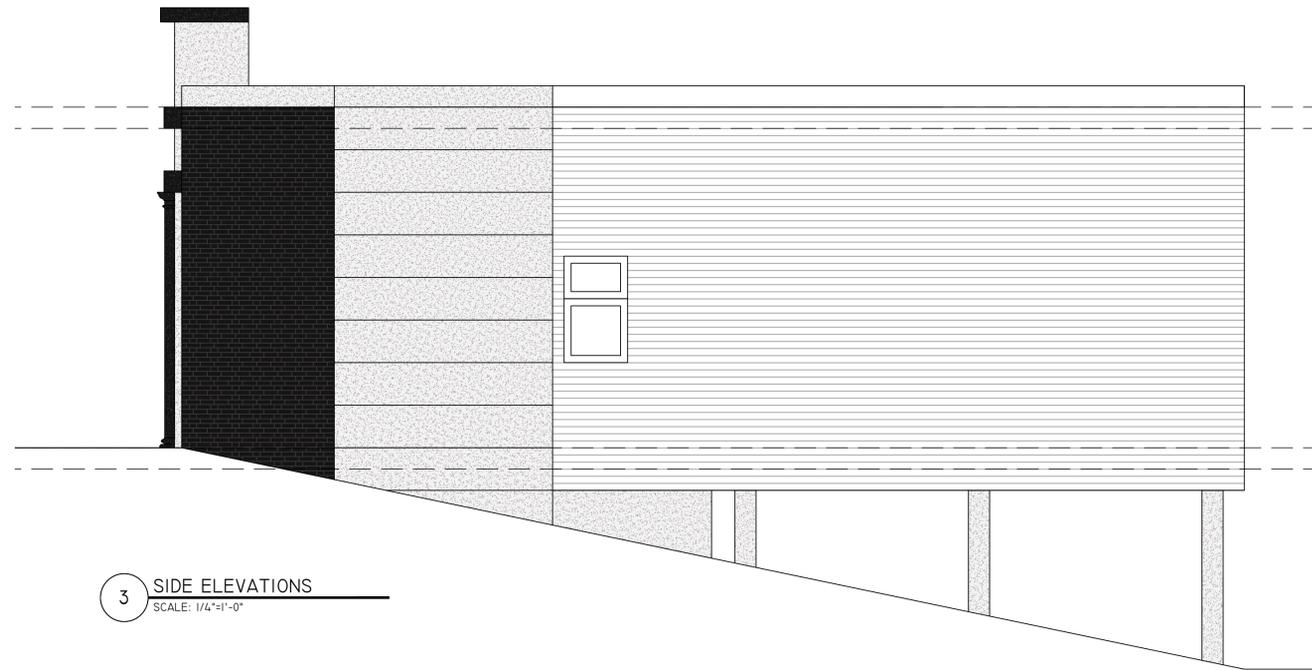

3 SIDE ELEVATIONS  
SCALE: 1/4"=1'-0"

REVISIONS:		
#	DESCRIPTION:	DATE:
1	ISSUED FOR BACKGROUND	7/4/2025

DRAWING TITLE:  
PRELIMINARY ELEVATIONS

ARCHITECTURAL LICENSE #:  
NJ# 21A102035200  
NY# 039598 CT# ARI.0015695  
PA# RA410300 RI# ARC.0005736

JASON PEIST, AIA - ARCHITECT

© COPYRIGHT 2025  
DRAWINGS, SPECIFICATIONS & OTHER DOCUMENTS,  
BOTH PAPER COPIES AND IN ELECTRONIC FORM,  
PREPARED BY JASON PEIST AND CONSULTANTS ARE  
INSTRUMENTS OF SERVICE FOR USE SOLELY FOR THIS  
PROJECT. THEY MAY NOT BE USED FOR ANY  
PURPOSES BEYOND THE SCOPE OF THIS CONTRACT  
WITHOUT WRITTEN PERMISSION FROM JASON PEIST.  
UNLAWFUL USE OF INSTRUMENTS OF SERVICE SHALL  
BE PROSECUTED TO THE FULL EXTENT OF THE LAW.


DATE: 11/8/24  
SCALE: AS NOTED  
DRAWN BY: J.R.P.

JOB NUMBER:  
**24-061**  
SHEET:  
1 OF X

DRAWING NUMBER  
**A-101.00**

PROGRESS PRINTS.  
NOT FOR CONSTRUCTION!


**NOTE:**  
THIS DRAWING IS APPROVED ONLY FOR THE SCOPE OF WORK  
INDICATED ON THE DRAWINGS. ALL OTHER MATTERS SHOWN  
ARE NOT TO BE RELIED UPON OR CONSIDERED AS EITHER BEING  
APPROVED BY THIS ARCHITECT AND HIS CONSULTANTS OR IN  
ACCORDANCE WITH APPLICABLE CODES AND STANDARDS

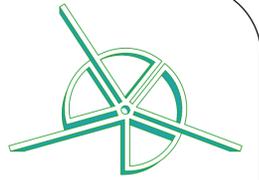

**JASON PEIST**  
ARCHITECT, LLC

171 BROAD ST. MATAWAN, NJ 07747  
732-379-0743 | INFO@JASONPEIST.COM

320 NJ-33  
MANALAPAN, NJ 07726  
MONMOUTH COUNTY

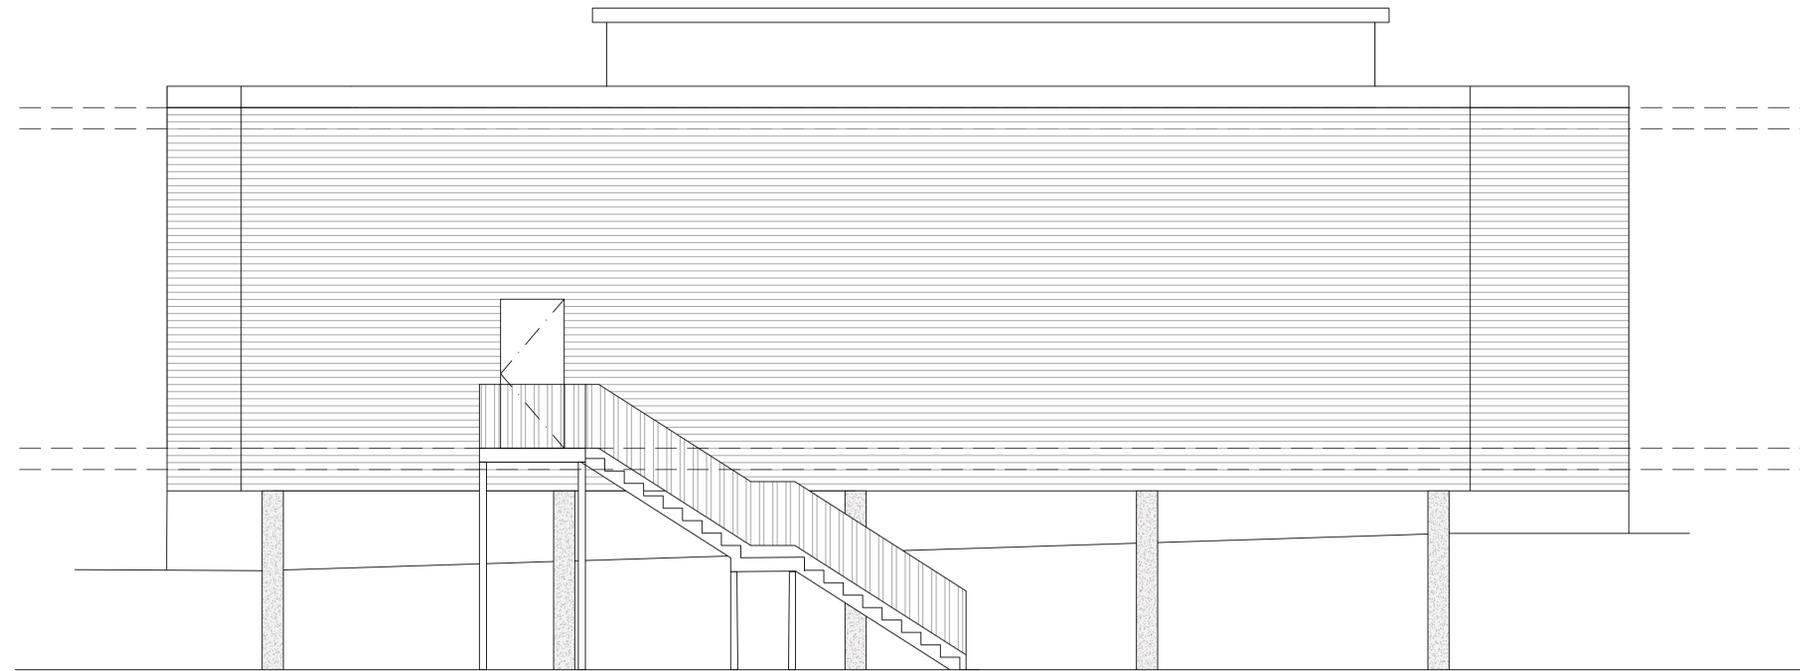

1 REAR ELEVATIONS  
SCALE: 1/4"=1'-0"

#	DESCRIPTION:	DATE:
	ISSUED FOR BACKGROUND	7/4/2025

DRAWING TITLE:

PRELIMINARY ELEVATIONS

ARCHITECTURAL LICENSE #:  
NJ# 21A102035200  
NY# 039598 CT# ARI.0015695  
PA# RA410300 RI# ARC.0005736

JASON PEIST, AIA - ARCHITECT

© COPYRIGHT 2025

DRAWINGS, SPECIFICATIONS & OTHER DOCUMENTS, BOTH PAPER COPIES AND IN ELECTRONIC FORM, PREPARED BY JASON PEIST AND CONSULTANTS ARE INSTRUMENTS OF SERVICE FOR USE SOLELY FOR THIS PROJECT. THEY MAY NOT BE USED FOR ANY PURPOSES BEYOND THE SCOPE OF THIS CONTRACT WITHOUT WRITTEN PERMISSION FROM JASON PEIST. UNLAWFUL USE OF INSTRUMENTS OF SERVICE SHALL BE PROSECUTED TO THE FULL EXTENT OF THE LAW.

DATE: 11/8/24 JOB NUMBER: 24-061  
SCALE: AS NOTED SHEET: 1 OF X  
DRAWN BY: J.R.P.

DRAWING NUMBER

**A-101.00**

PROGRESS PRINTS.  
NOT FOR CONSTRUCTION!

**NOTE:**  
THIS DRAWING IS APPROVED ONLY FOR THE SCOPE OF WORK INDICATED ON THE DRAWINGS. ALL OTHER MATTERS SHOWN ARE NOT TO BE RELIED UPON OR CONSIDERED AS EITHER BEING APPROVED BY THIS ARCHITECT AND HIS CONSULTANTS OR IN ACCORDANCE WITH APPLICABLE CODES AND STANDARDS