


GLEASON ARCHITECTS, P.C.
769 Heartland Drive, Unit A
Sugar Grove, Illinois
Phone: 630-466-8740

FLOOR PLAN

SCALE: 1/4" = 1'-0"

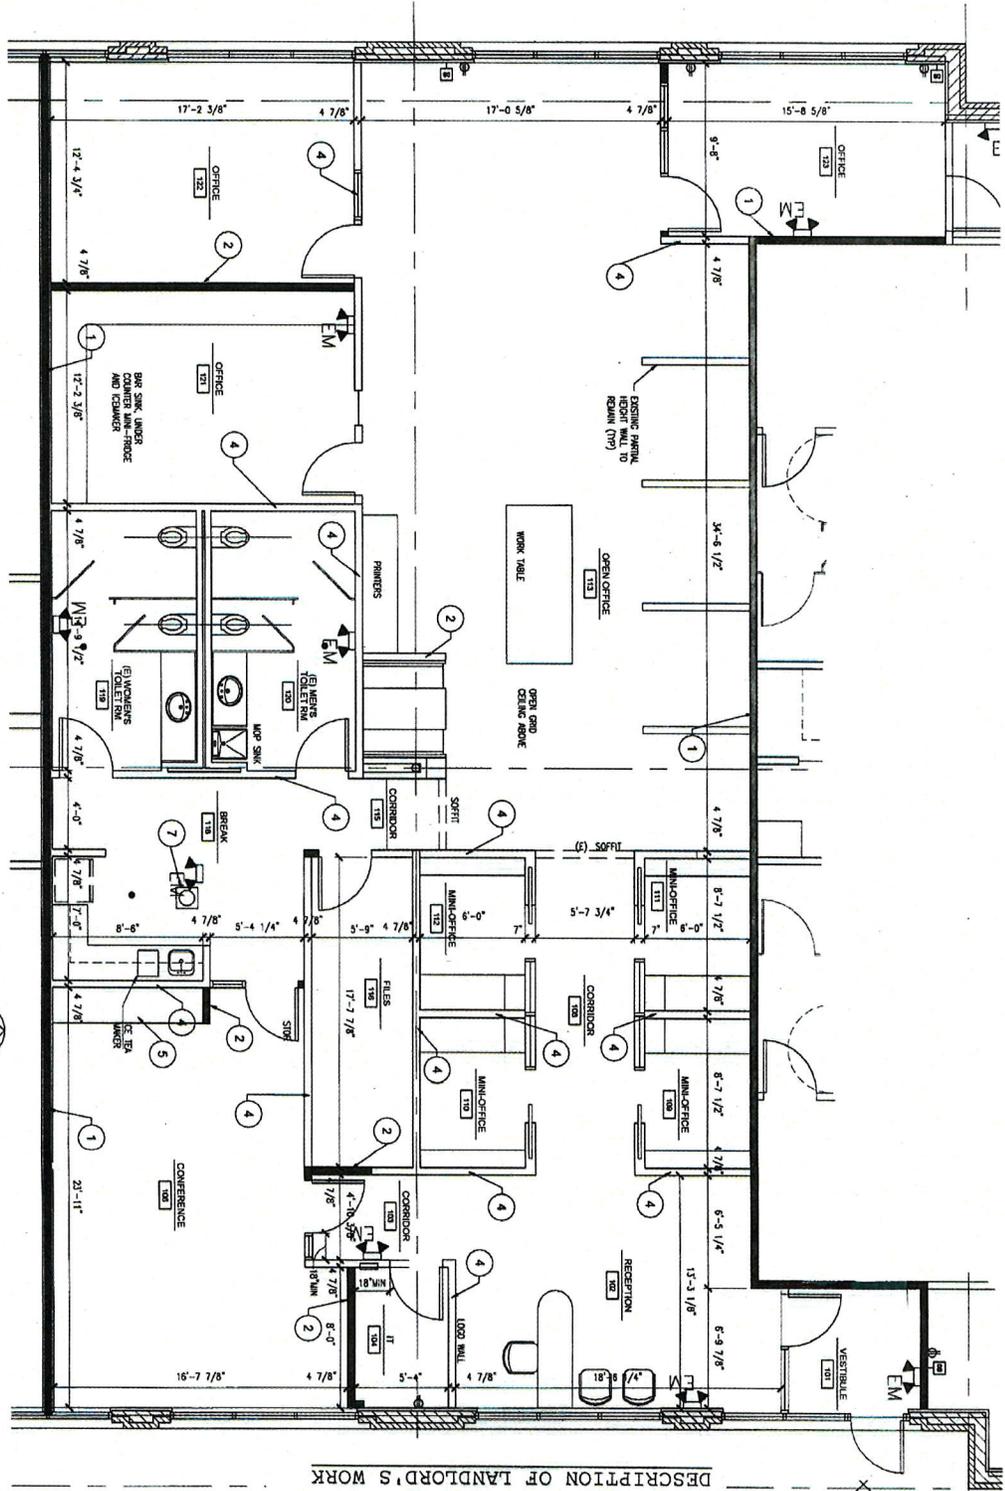

DESCRIPTION OF LANDLORD'S WORK

EXHIBIT "B"