


FLOOR PLAN APT #201
 SCALE: 1/4" = 1'-0"

202

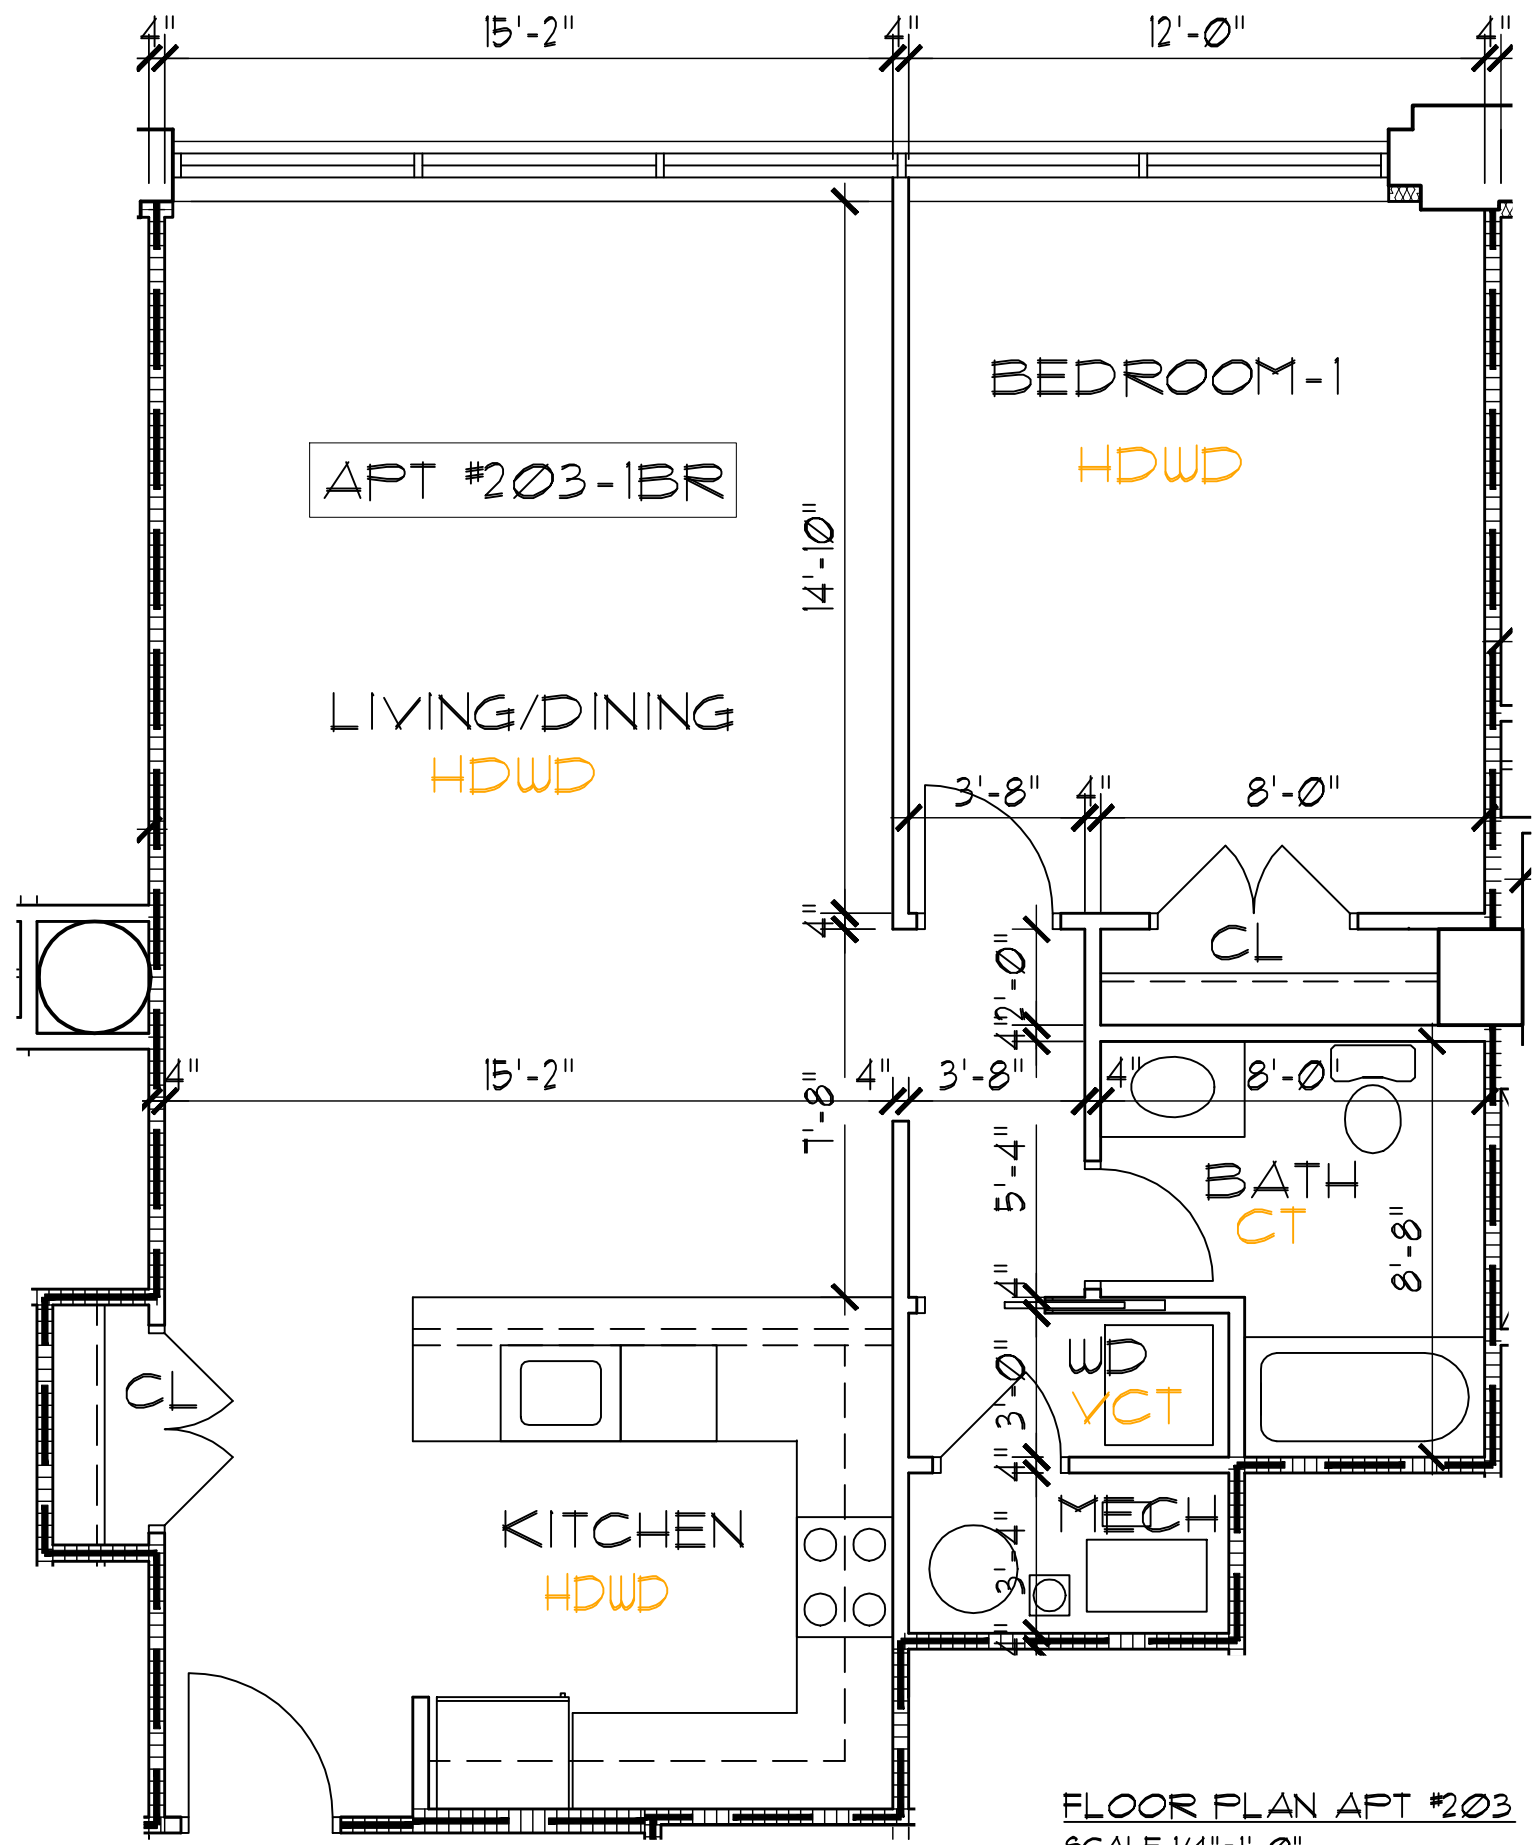

APT #203-1BR

BEDROOM-1

HDWD

LIVING/DINING

HDWD

CL

BATH

CT

WD


VCT

MECH


KITCHEN

HDWD


FLOOR PLAN APT #203
SCALE: 1/4" = 1'-0"

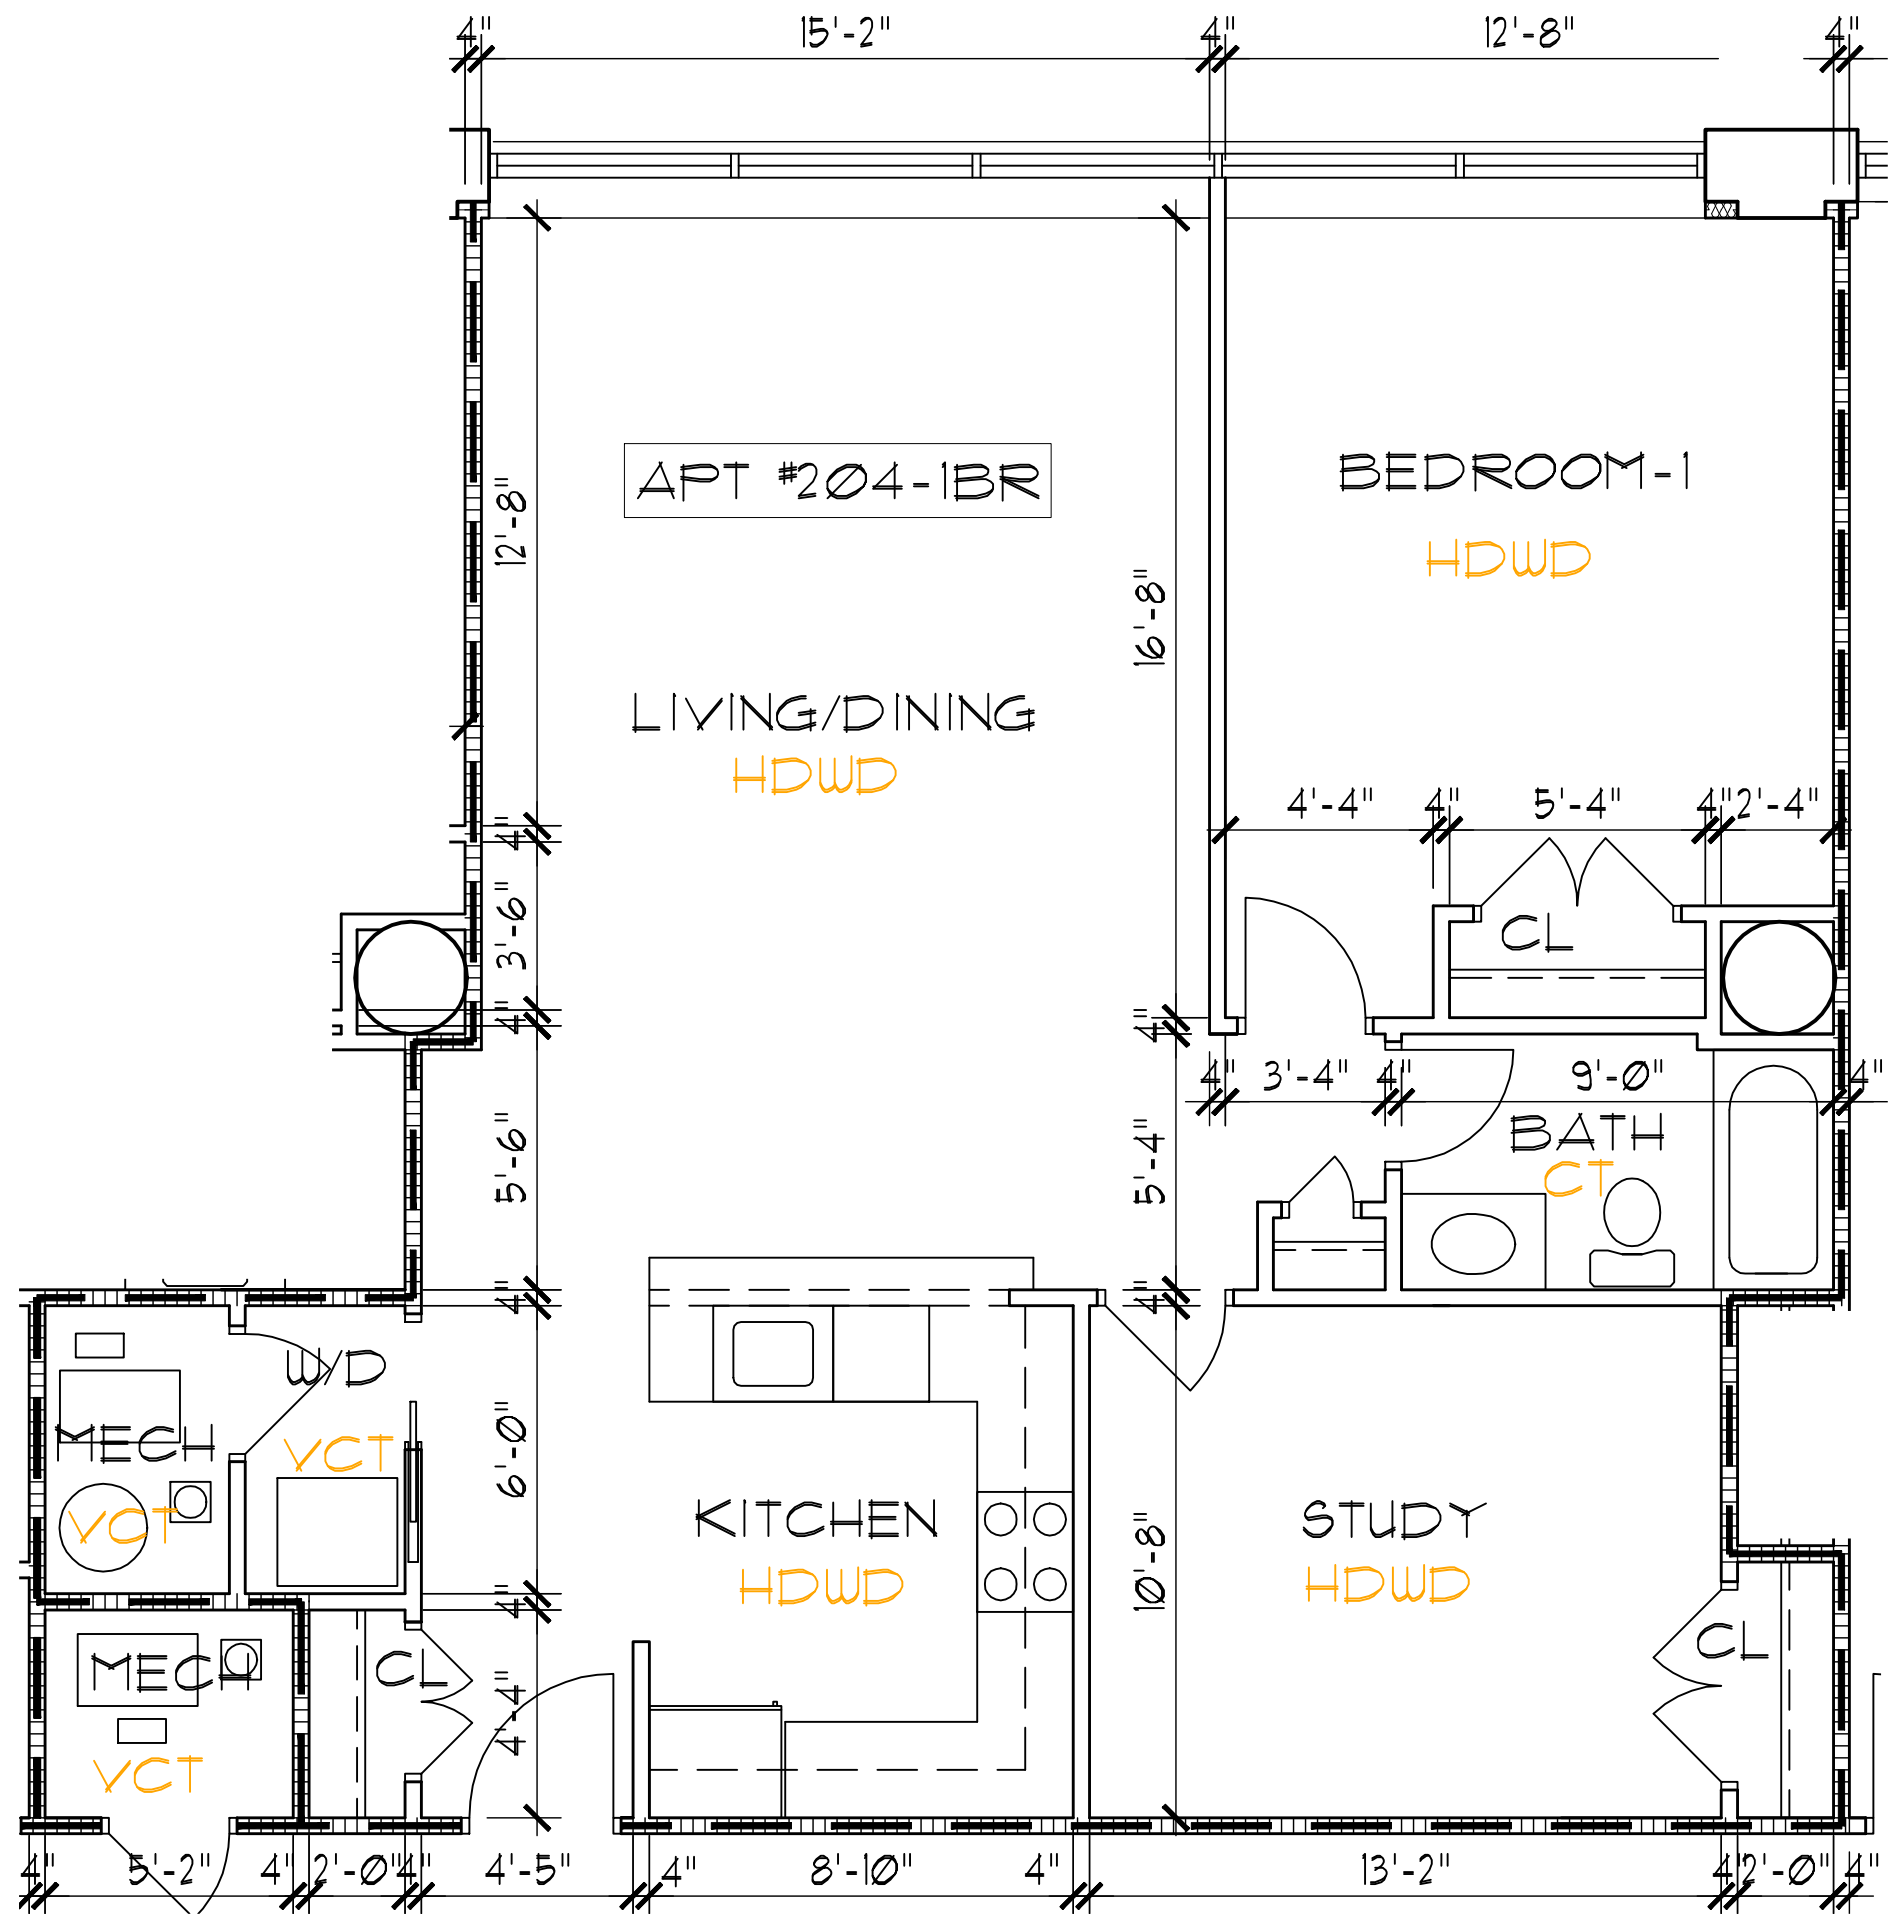


FLOOR PLAN APT #204
 SCALE: 1/4" = 1'-0"

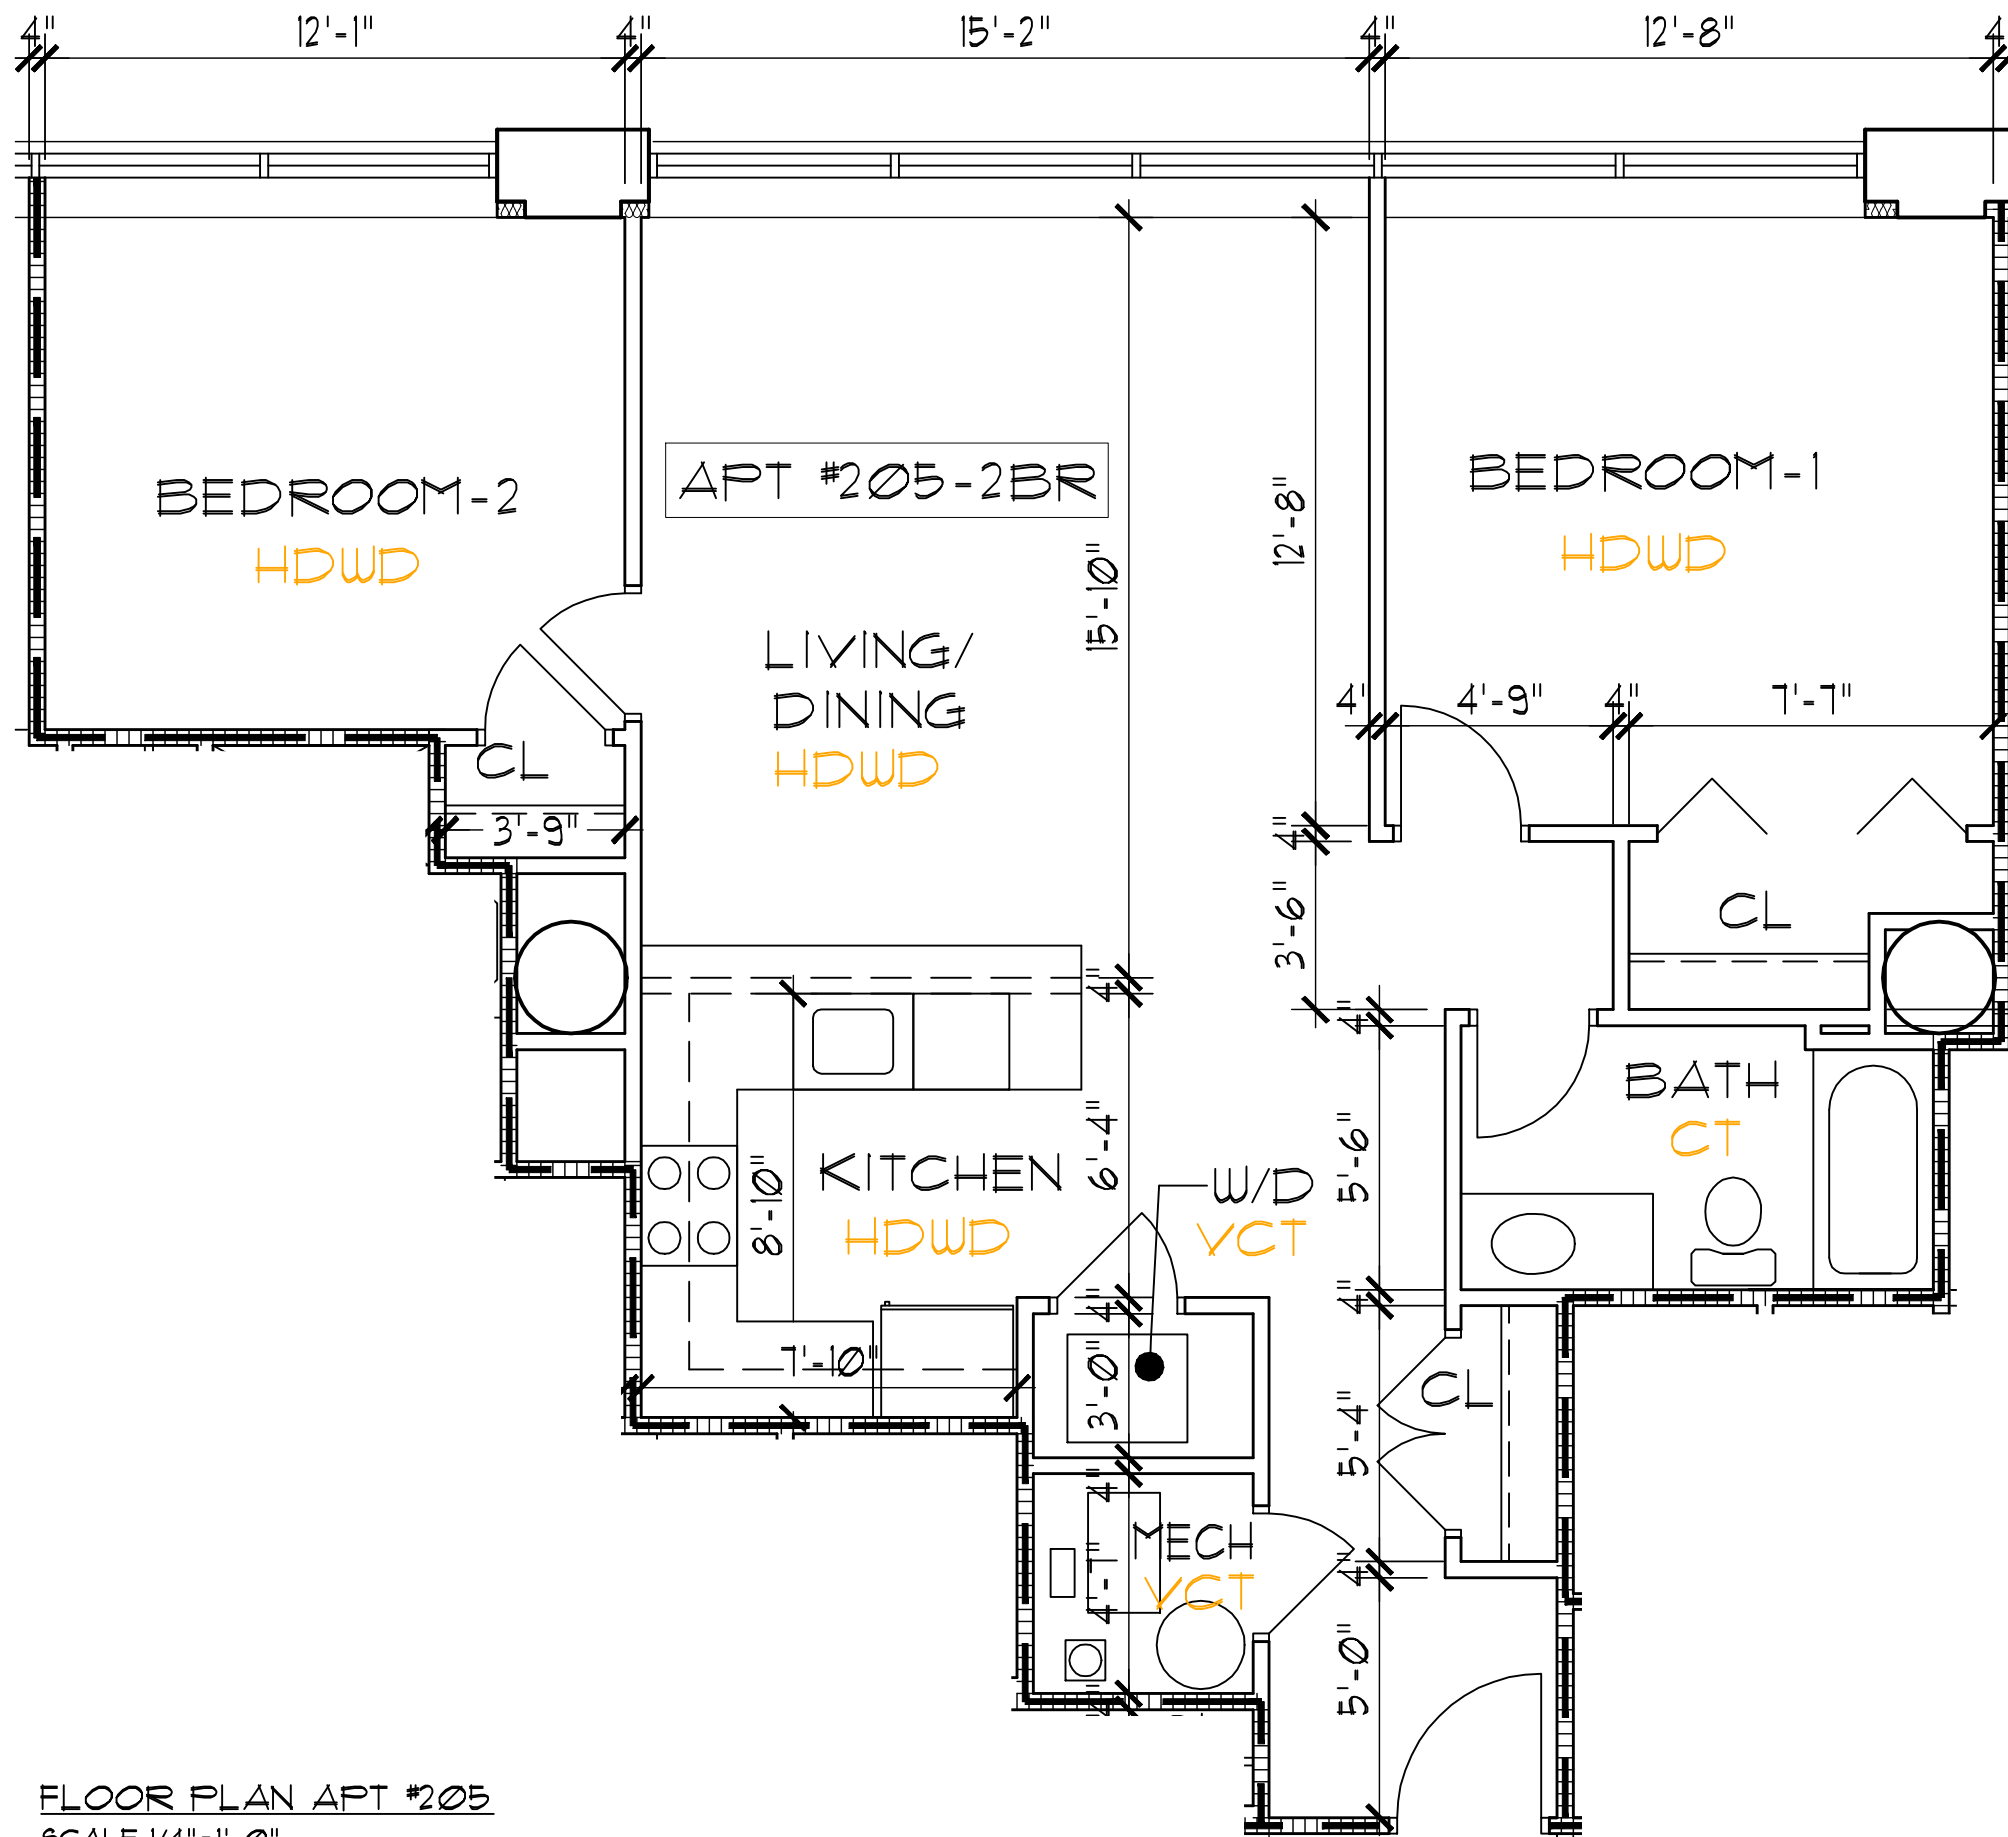


FLOOR PLAN APT #205
 SCALE: 1/4" = 1'-0"

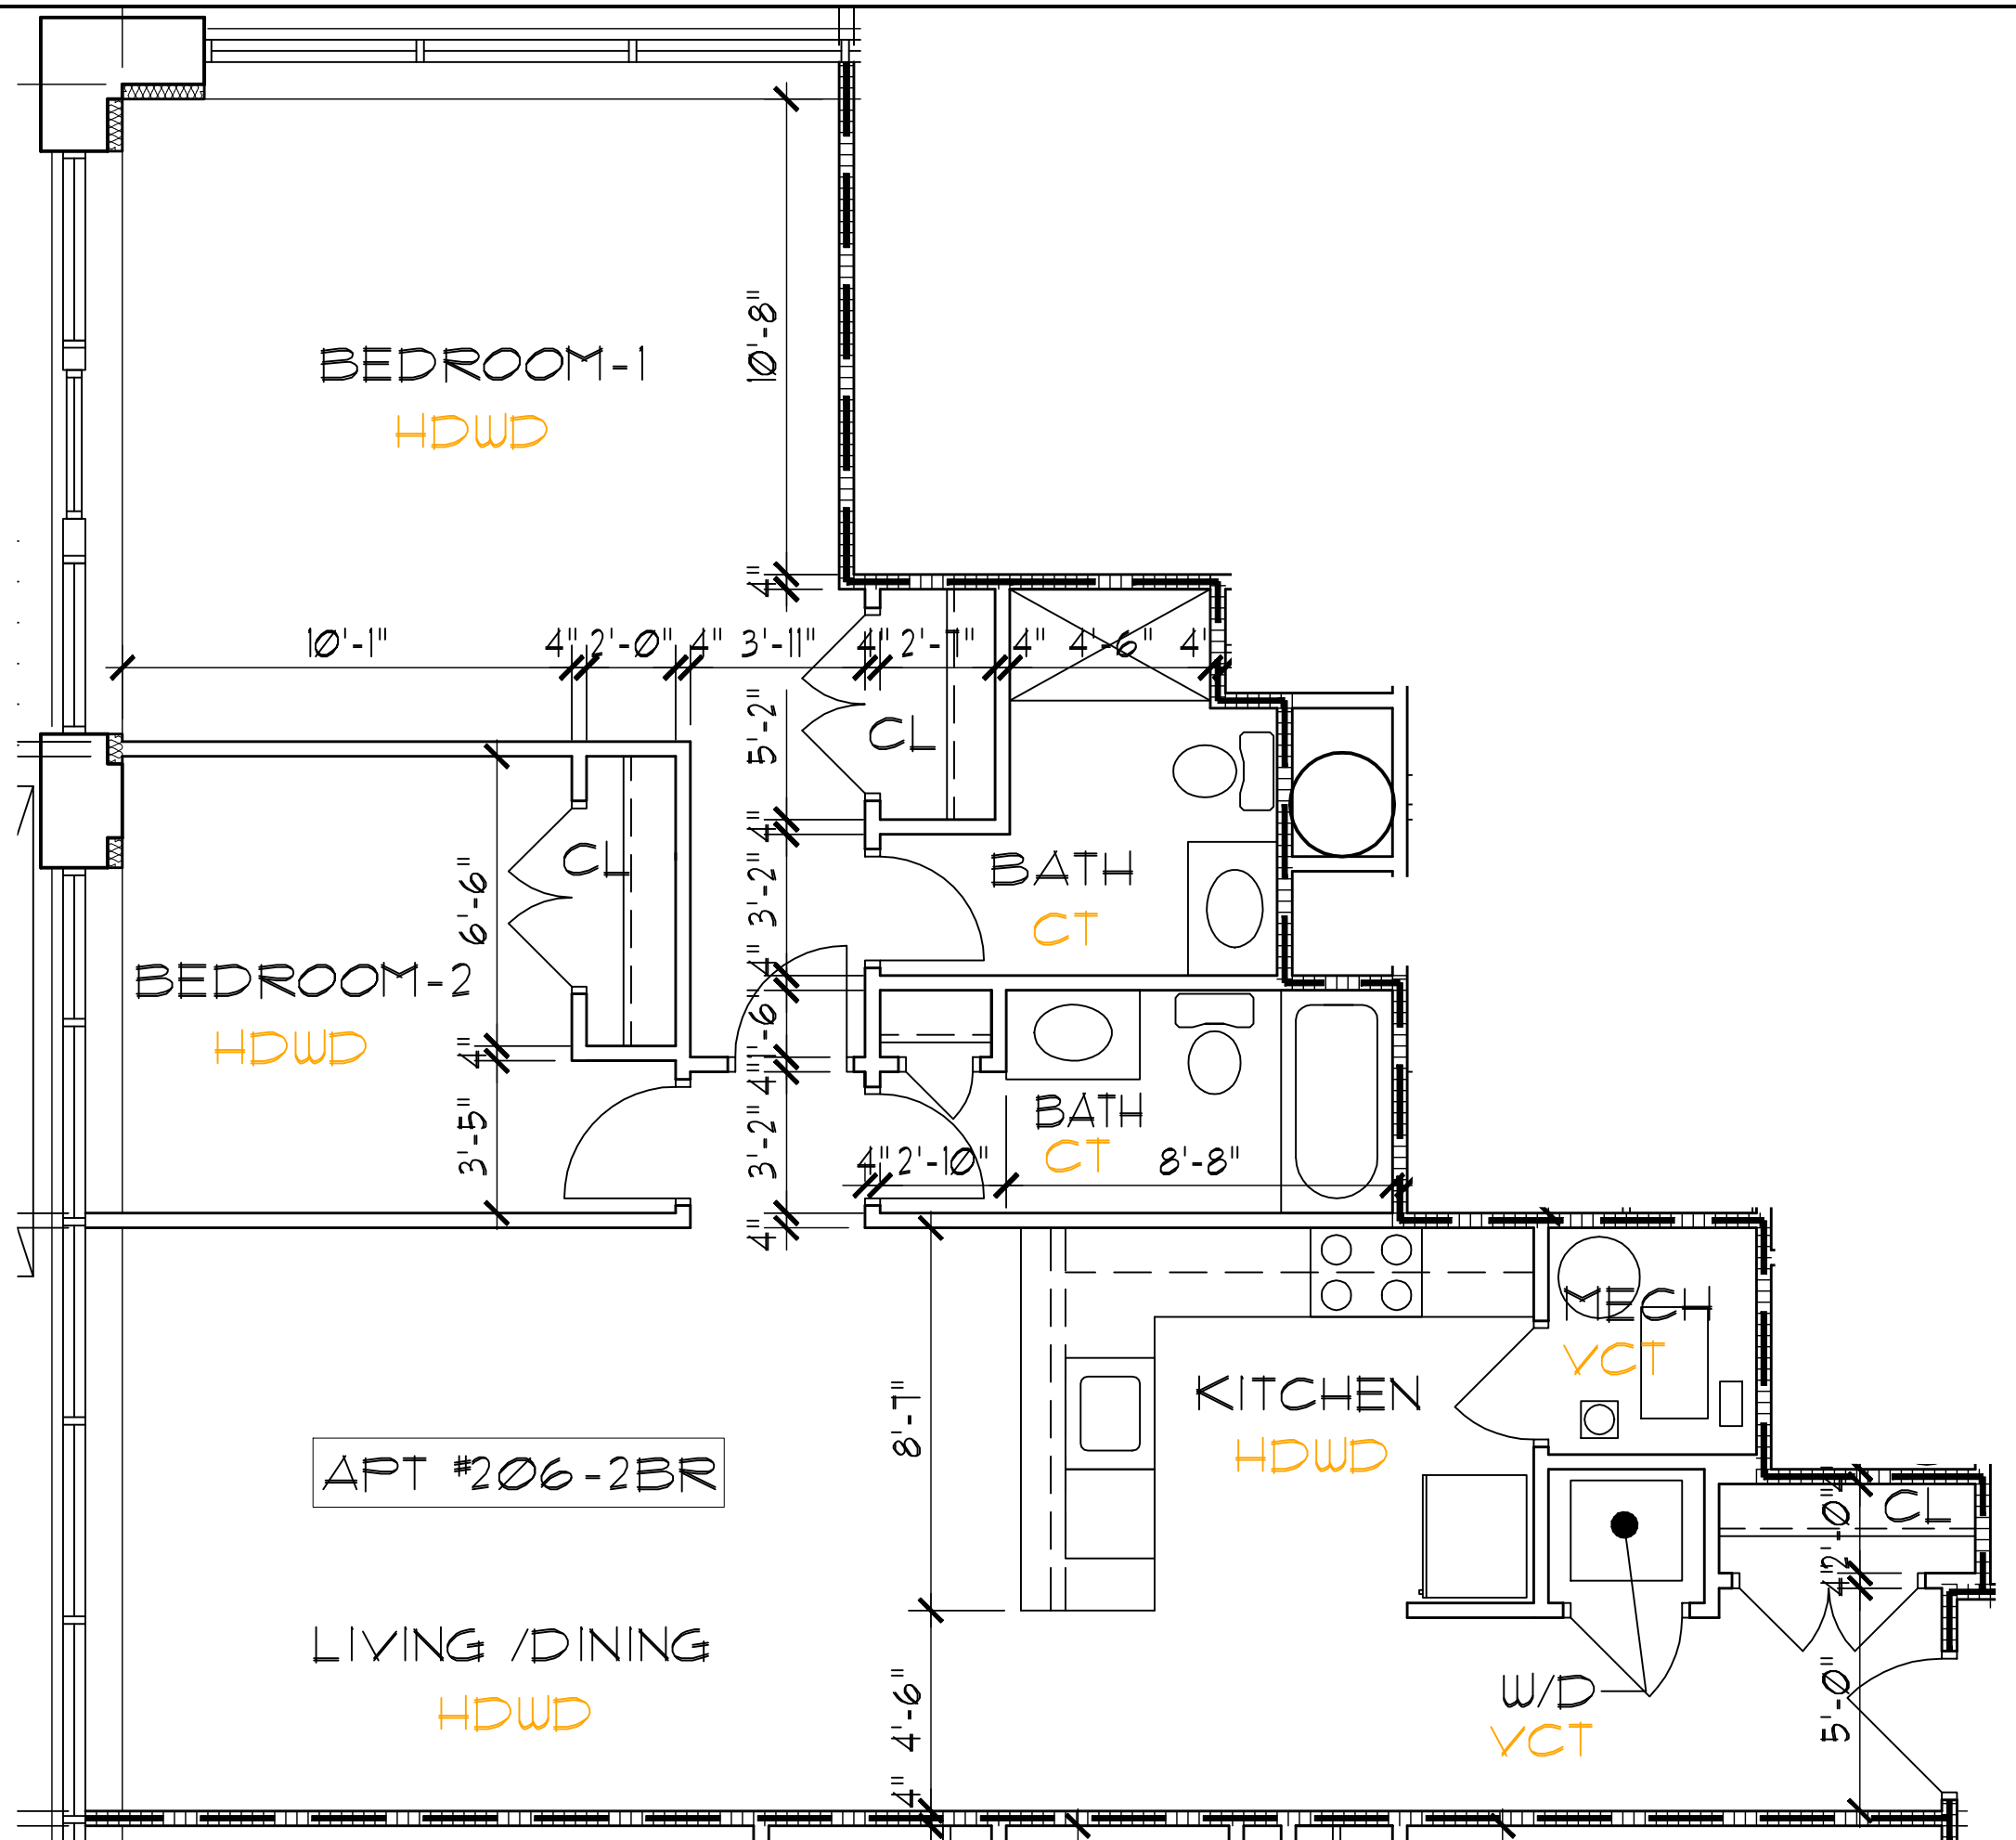


FLOOR PLAN APT #206
 SCALE: 1/4" = 1'-0"

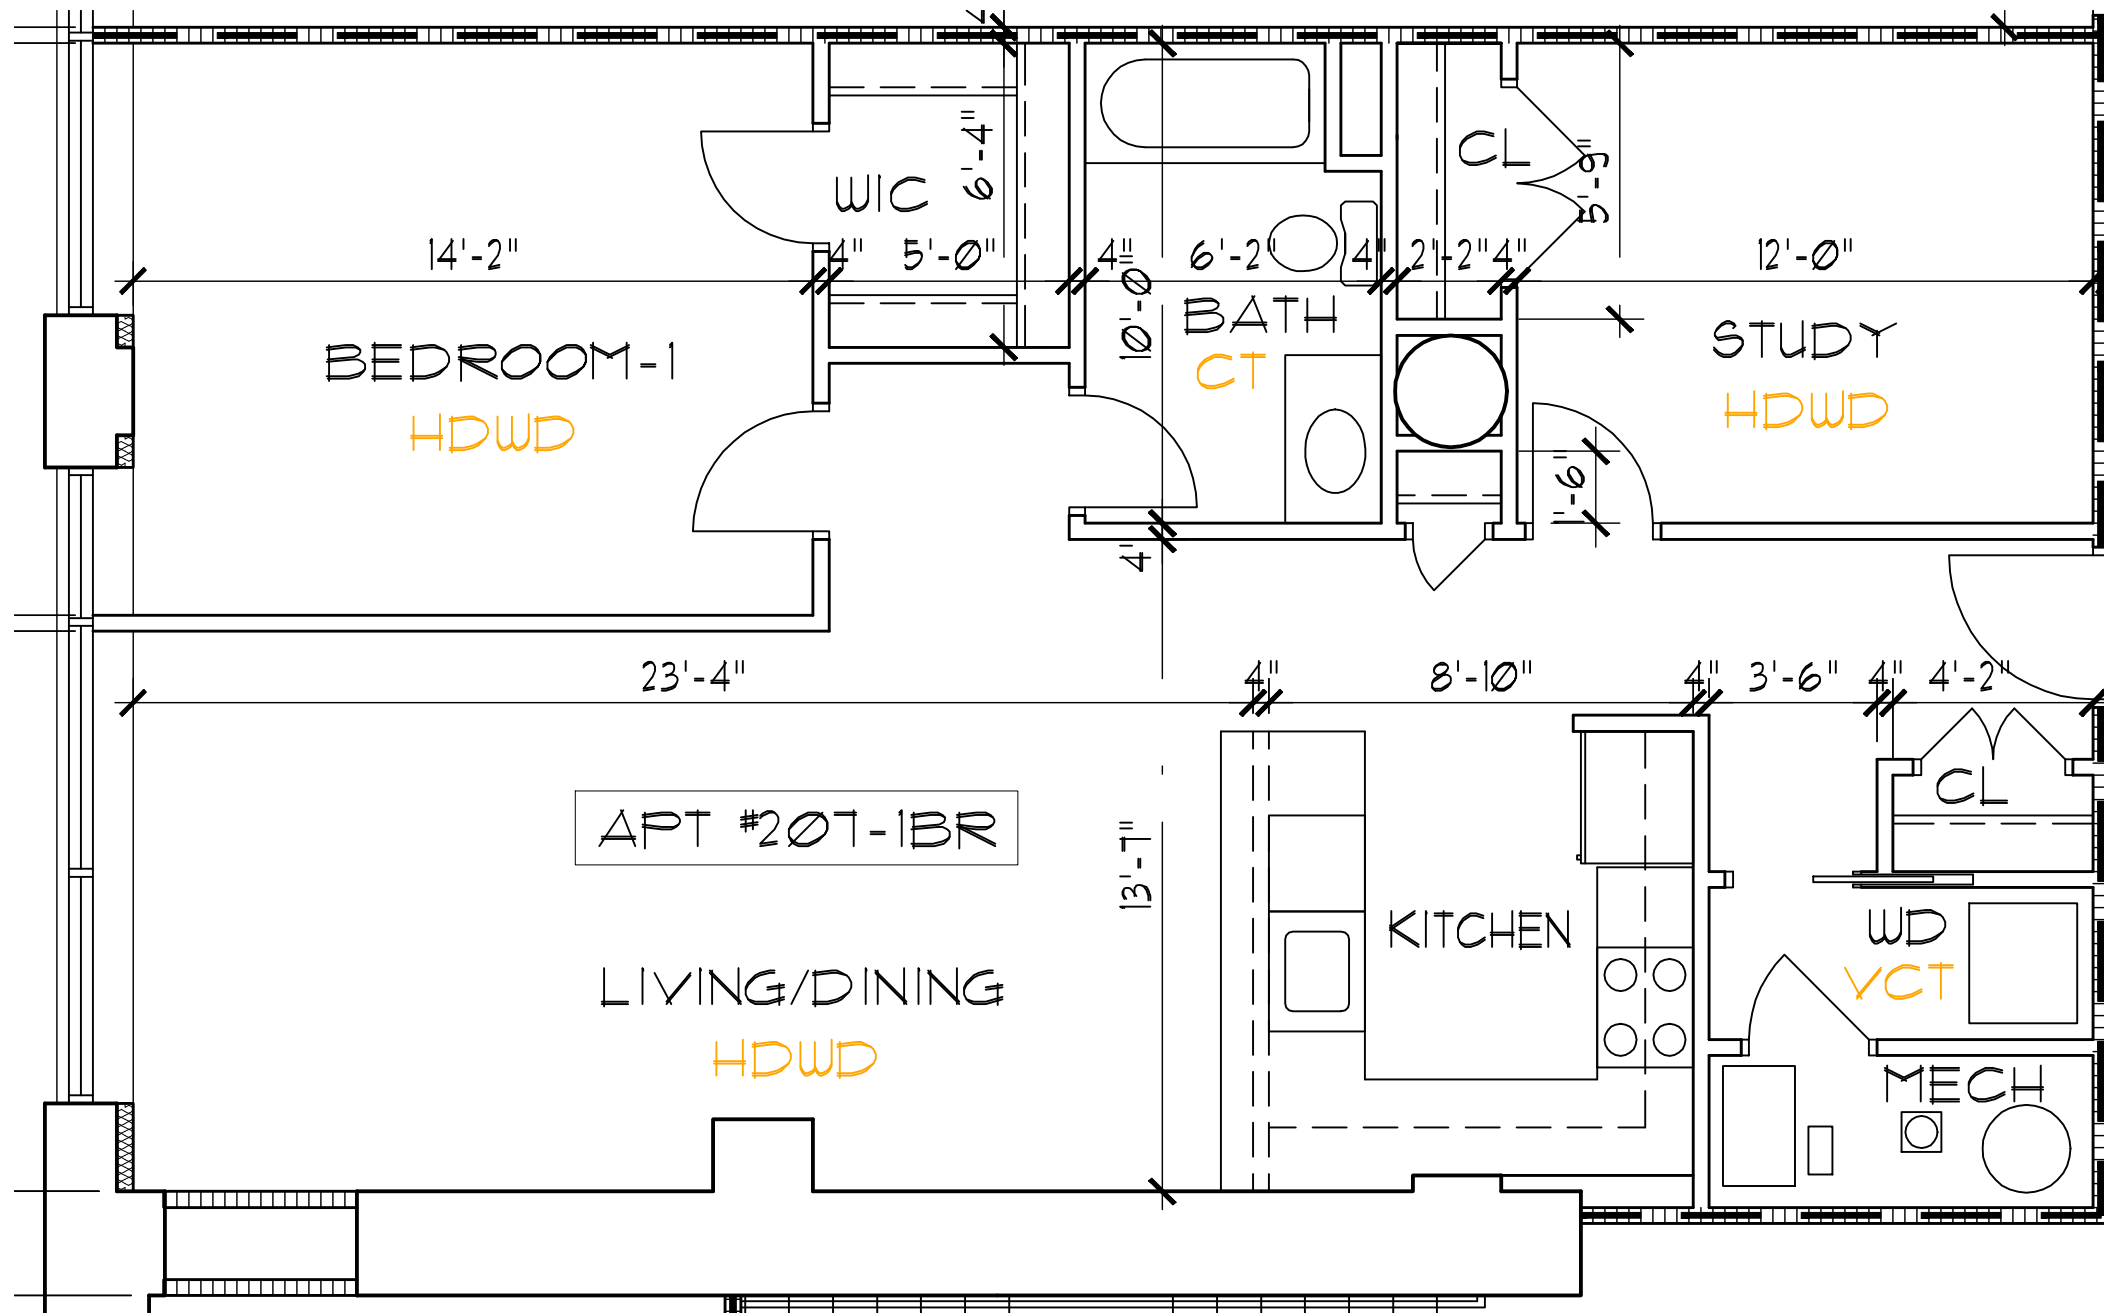

FLOOR PLAN APT #201
 SCALE: 1/4" = 1'-0"

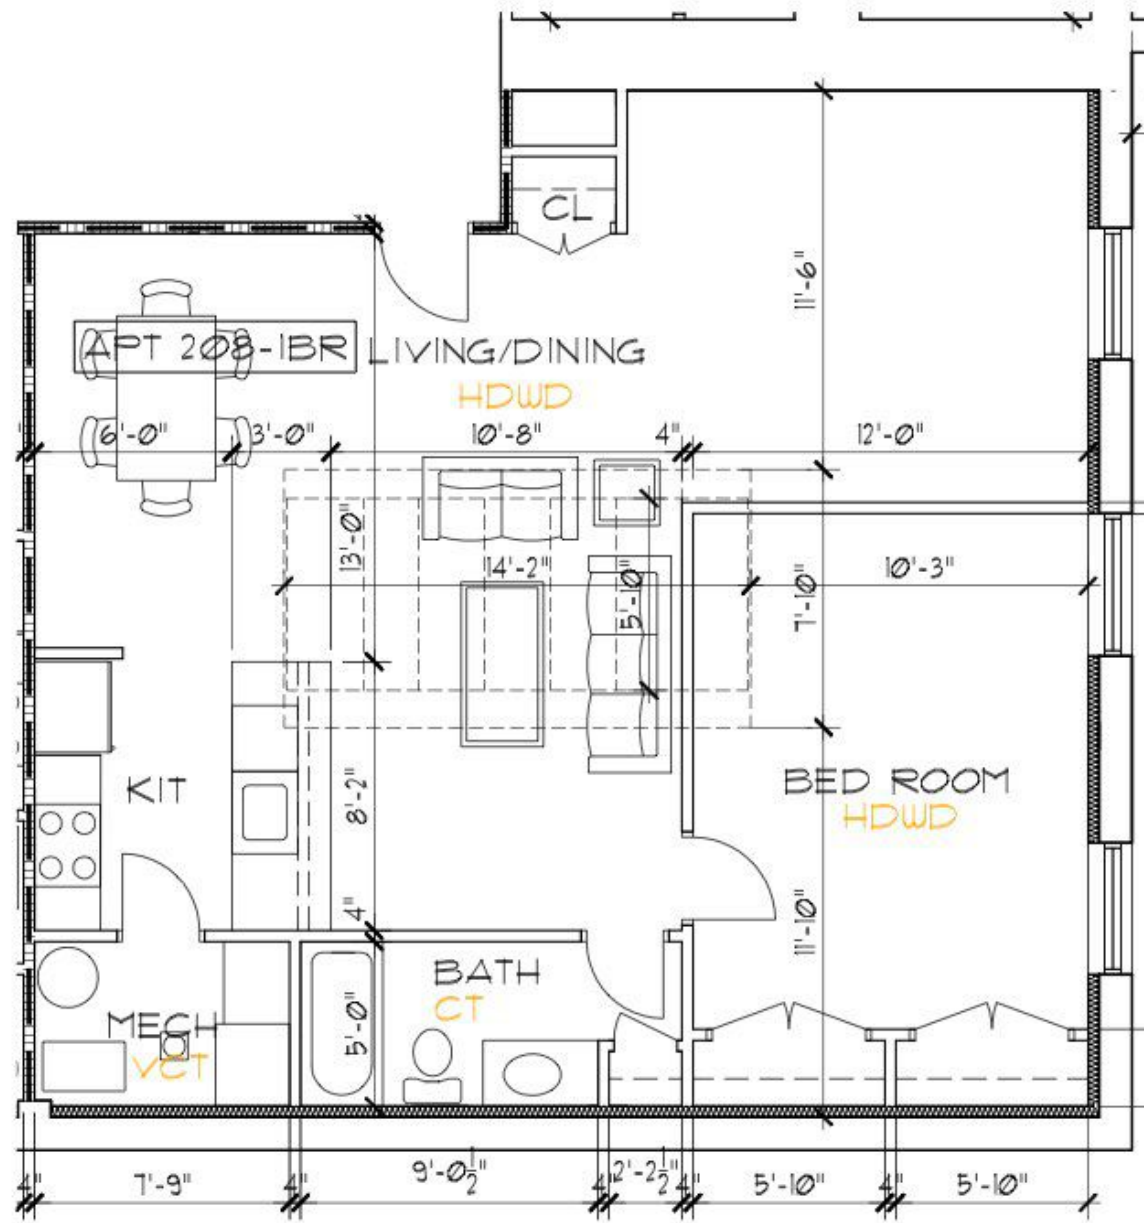

FLOOR PLAN APT #208
 SCALE: 1/4" = 1'-0"

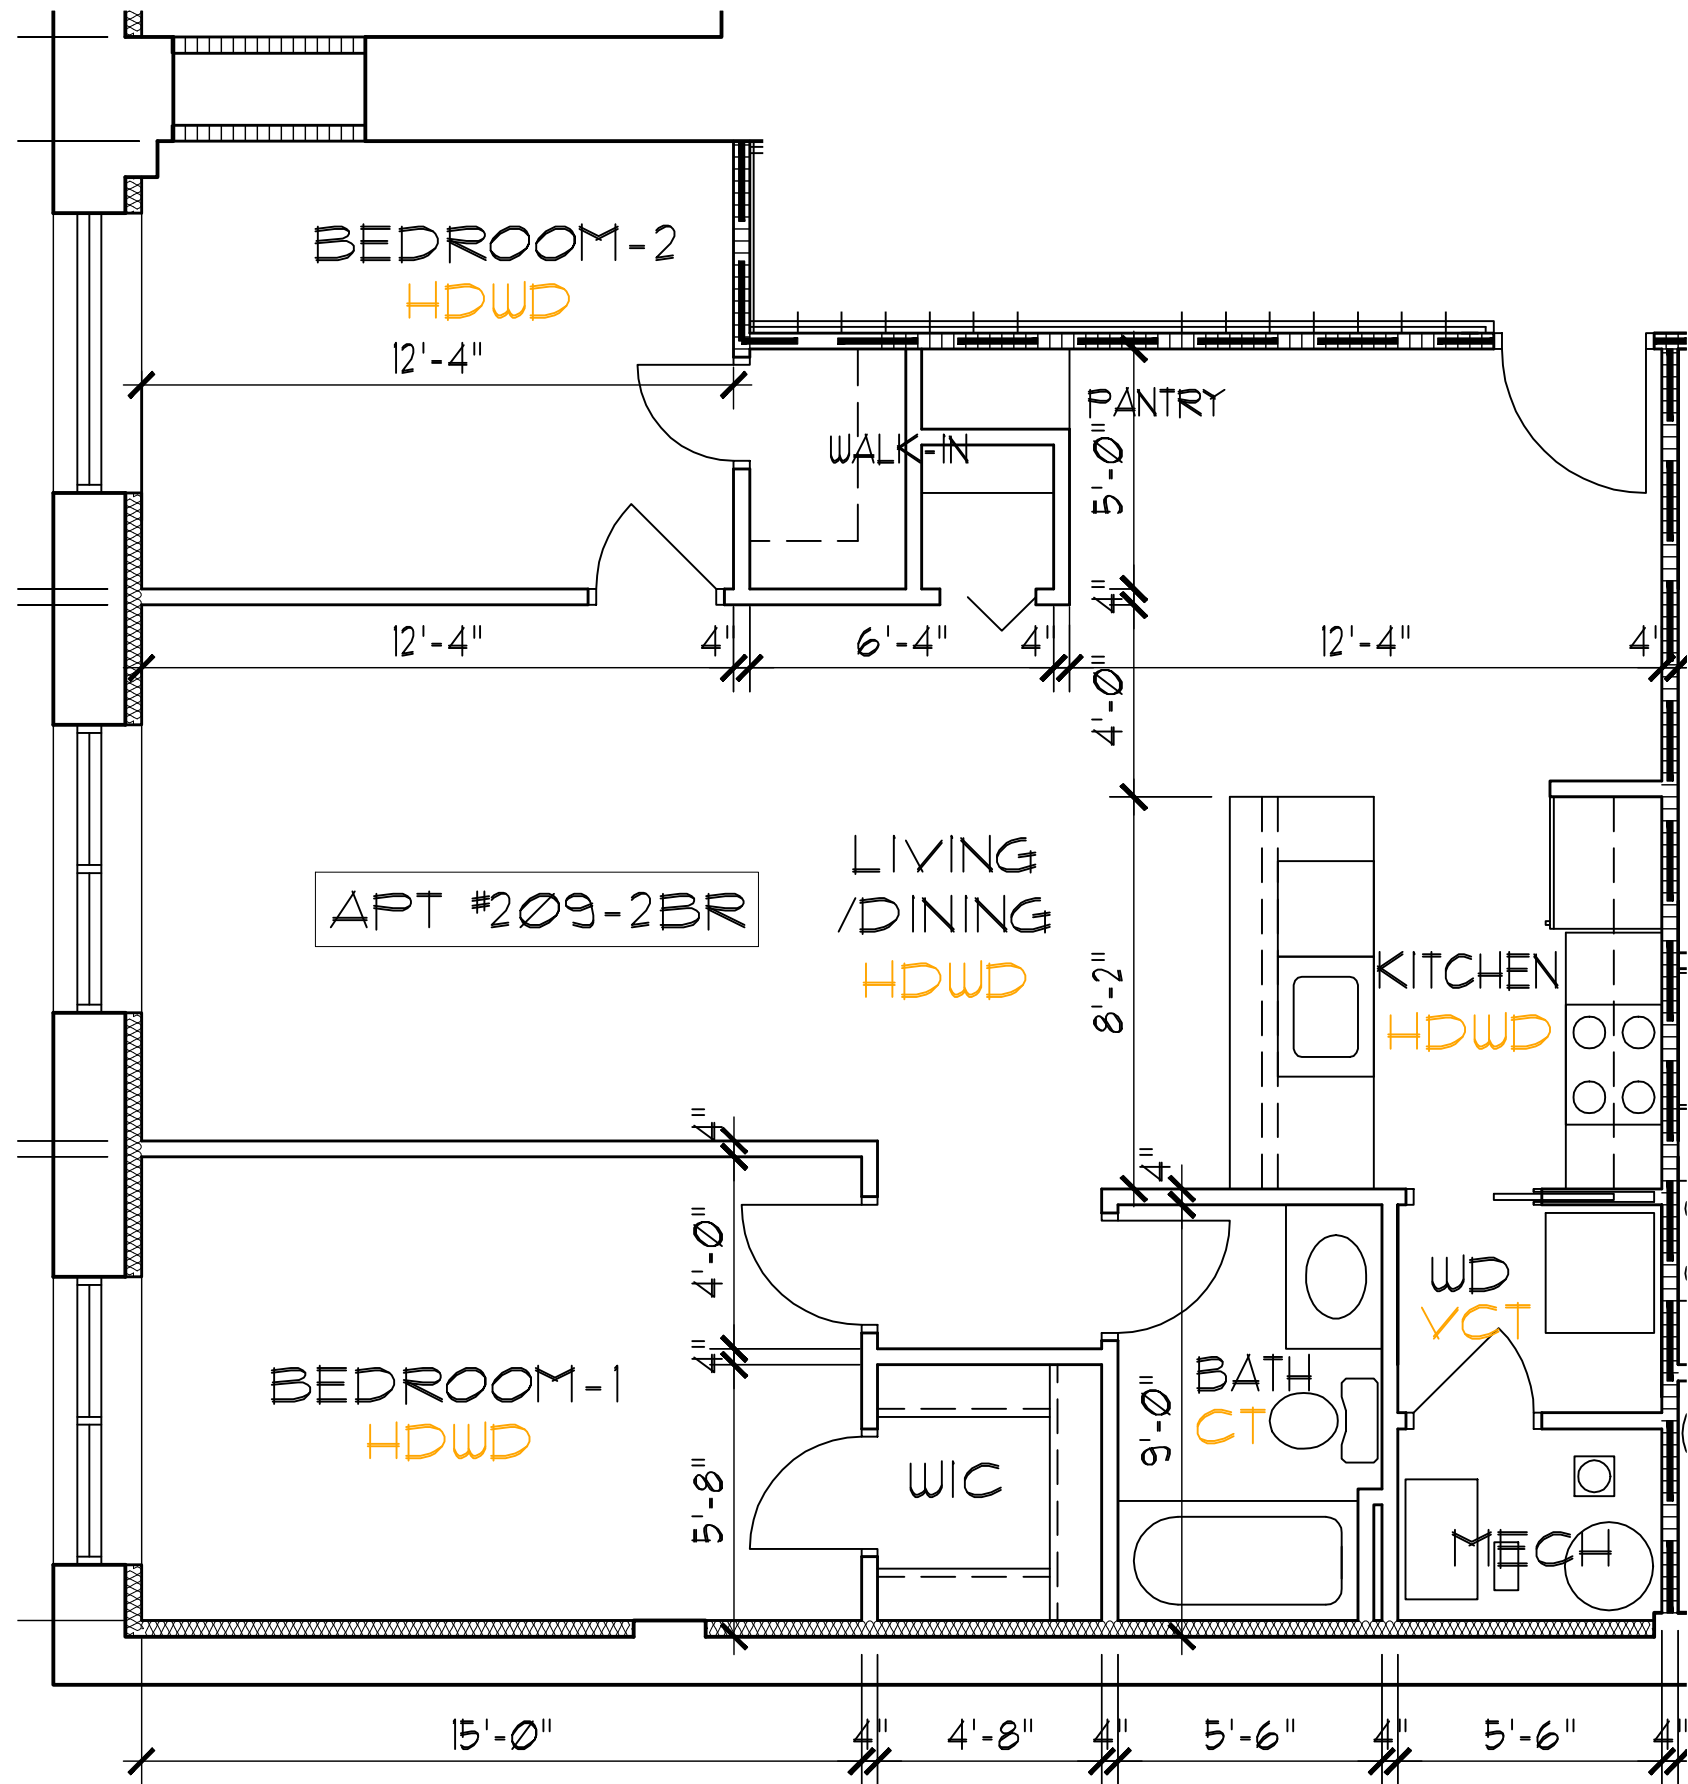

FLOOR PLAN APT #209
 SCALE: 1/4" = 1'-0"