
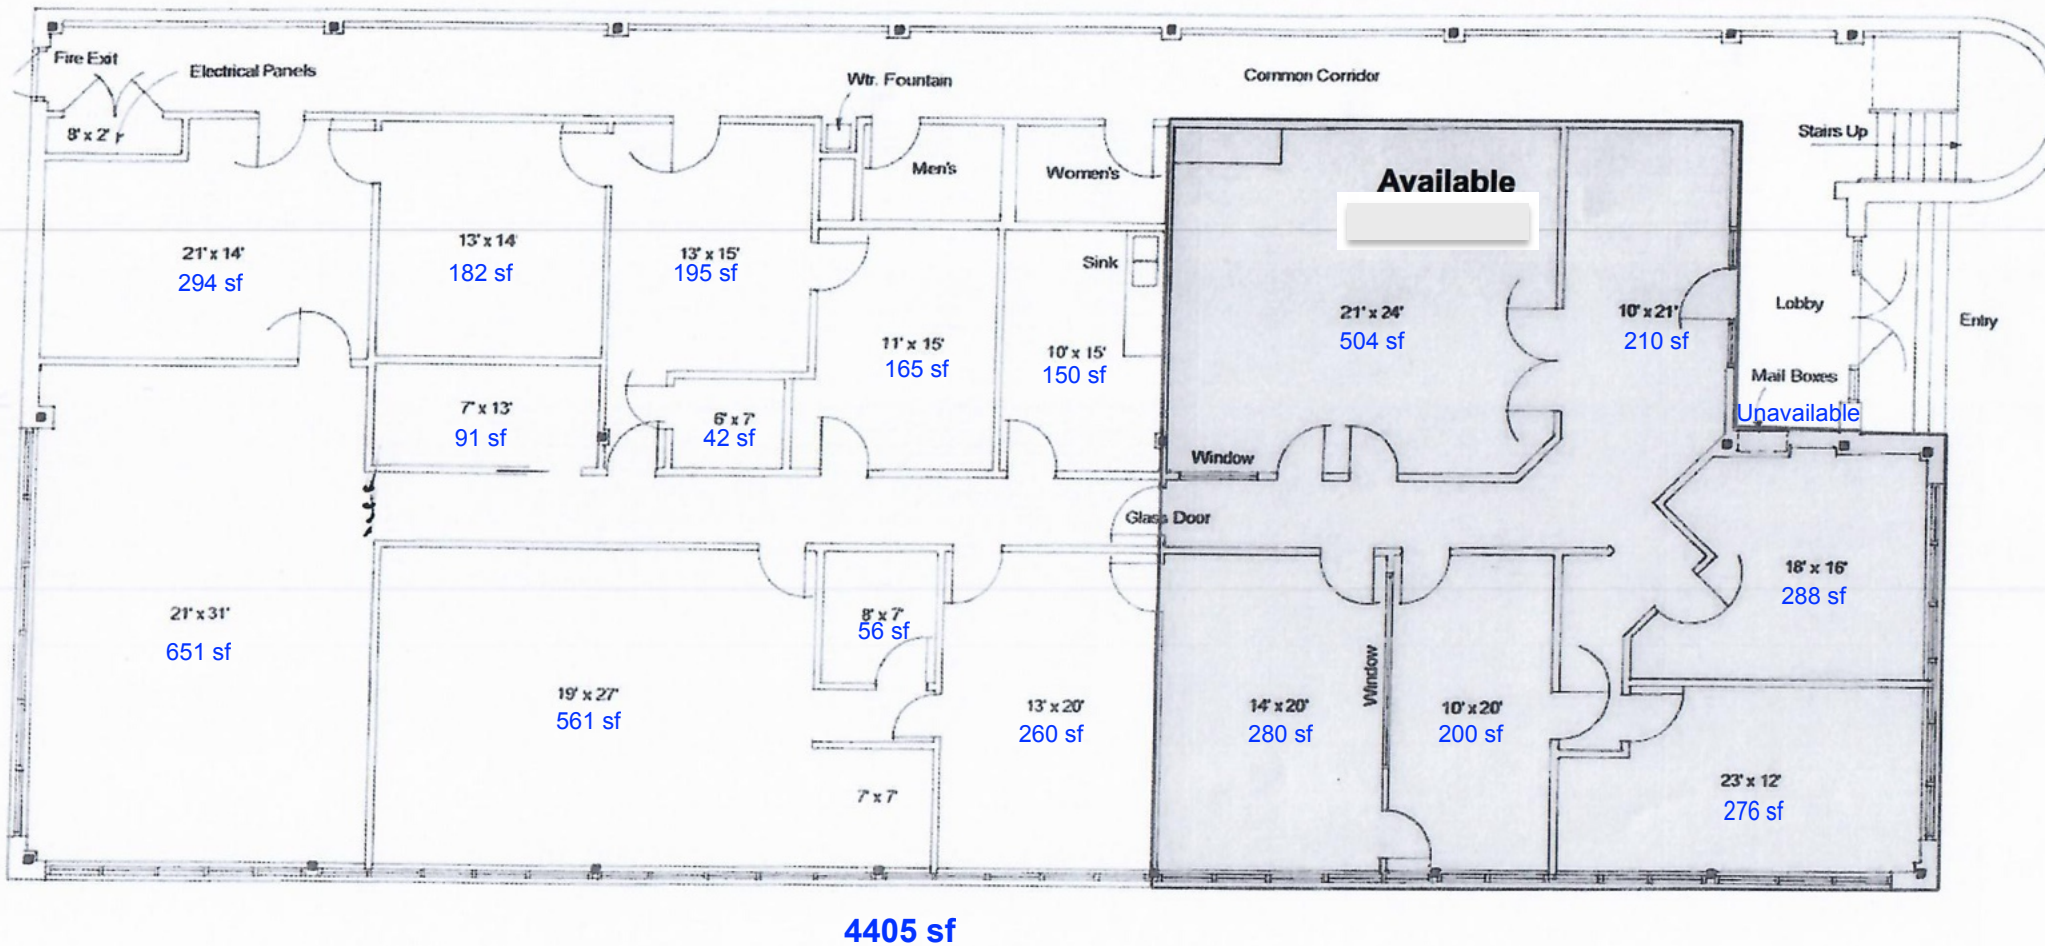


JULY 2011
vised 10/29/14

FIRST FLOOR PLAN **518 E. RAMSEY** **San Antonio, TX 78216**

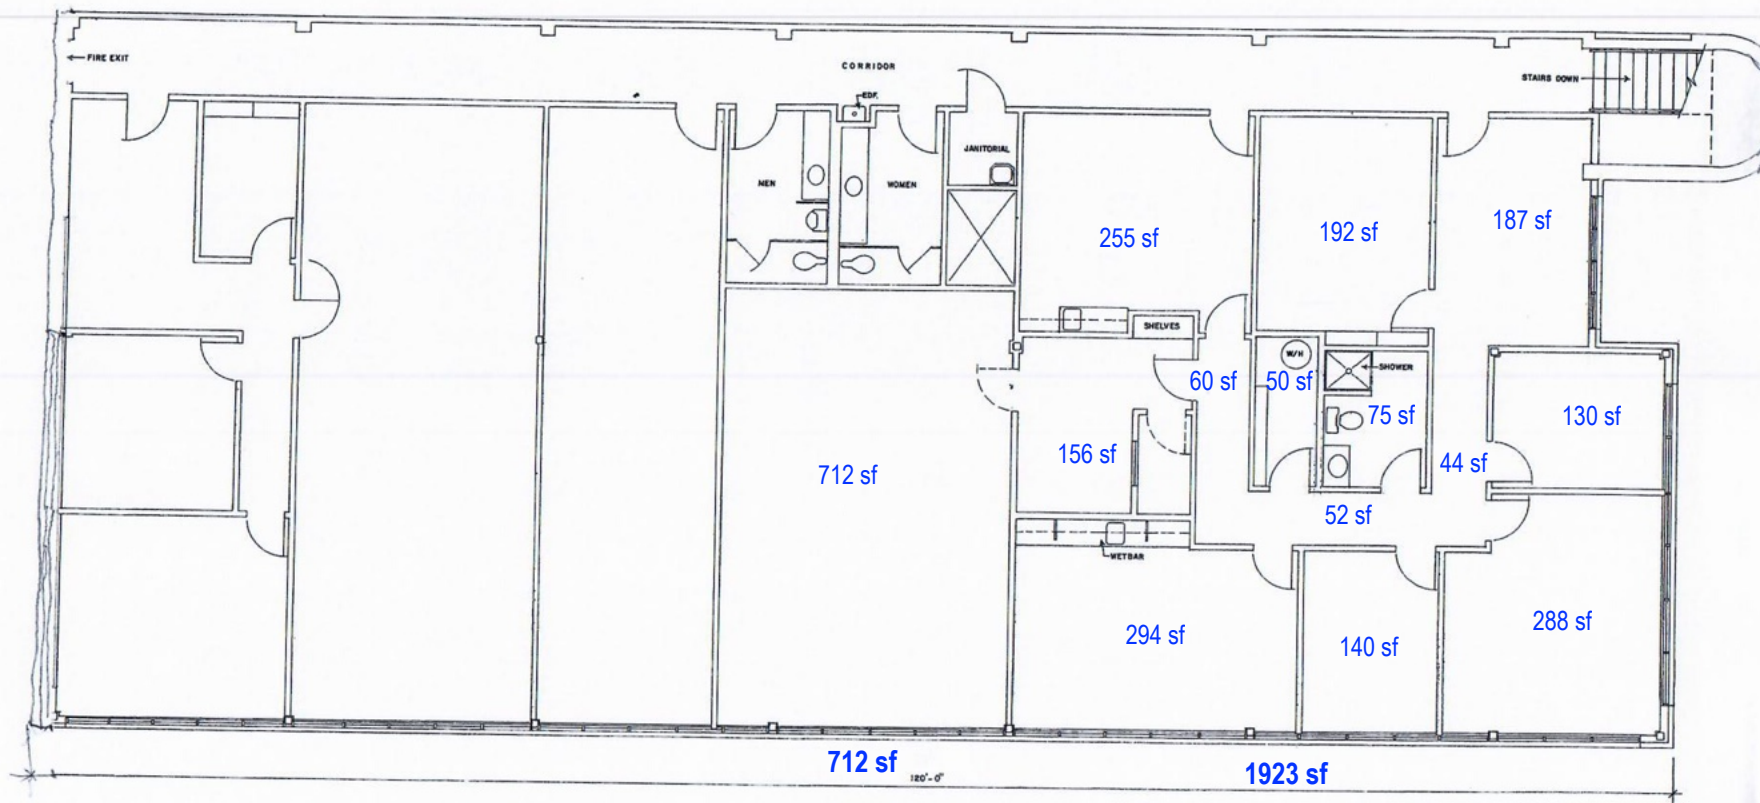

SECOND LEVEL FLOOR PLAN

SCALE: 1/4" = 1'-0"



818 EAST RAINSEY PLACE
1/20/01