


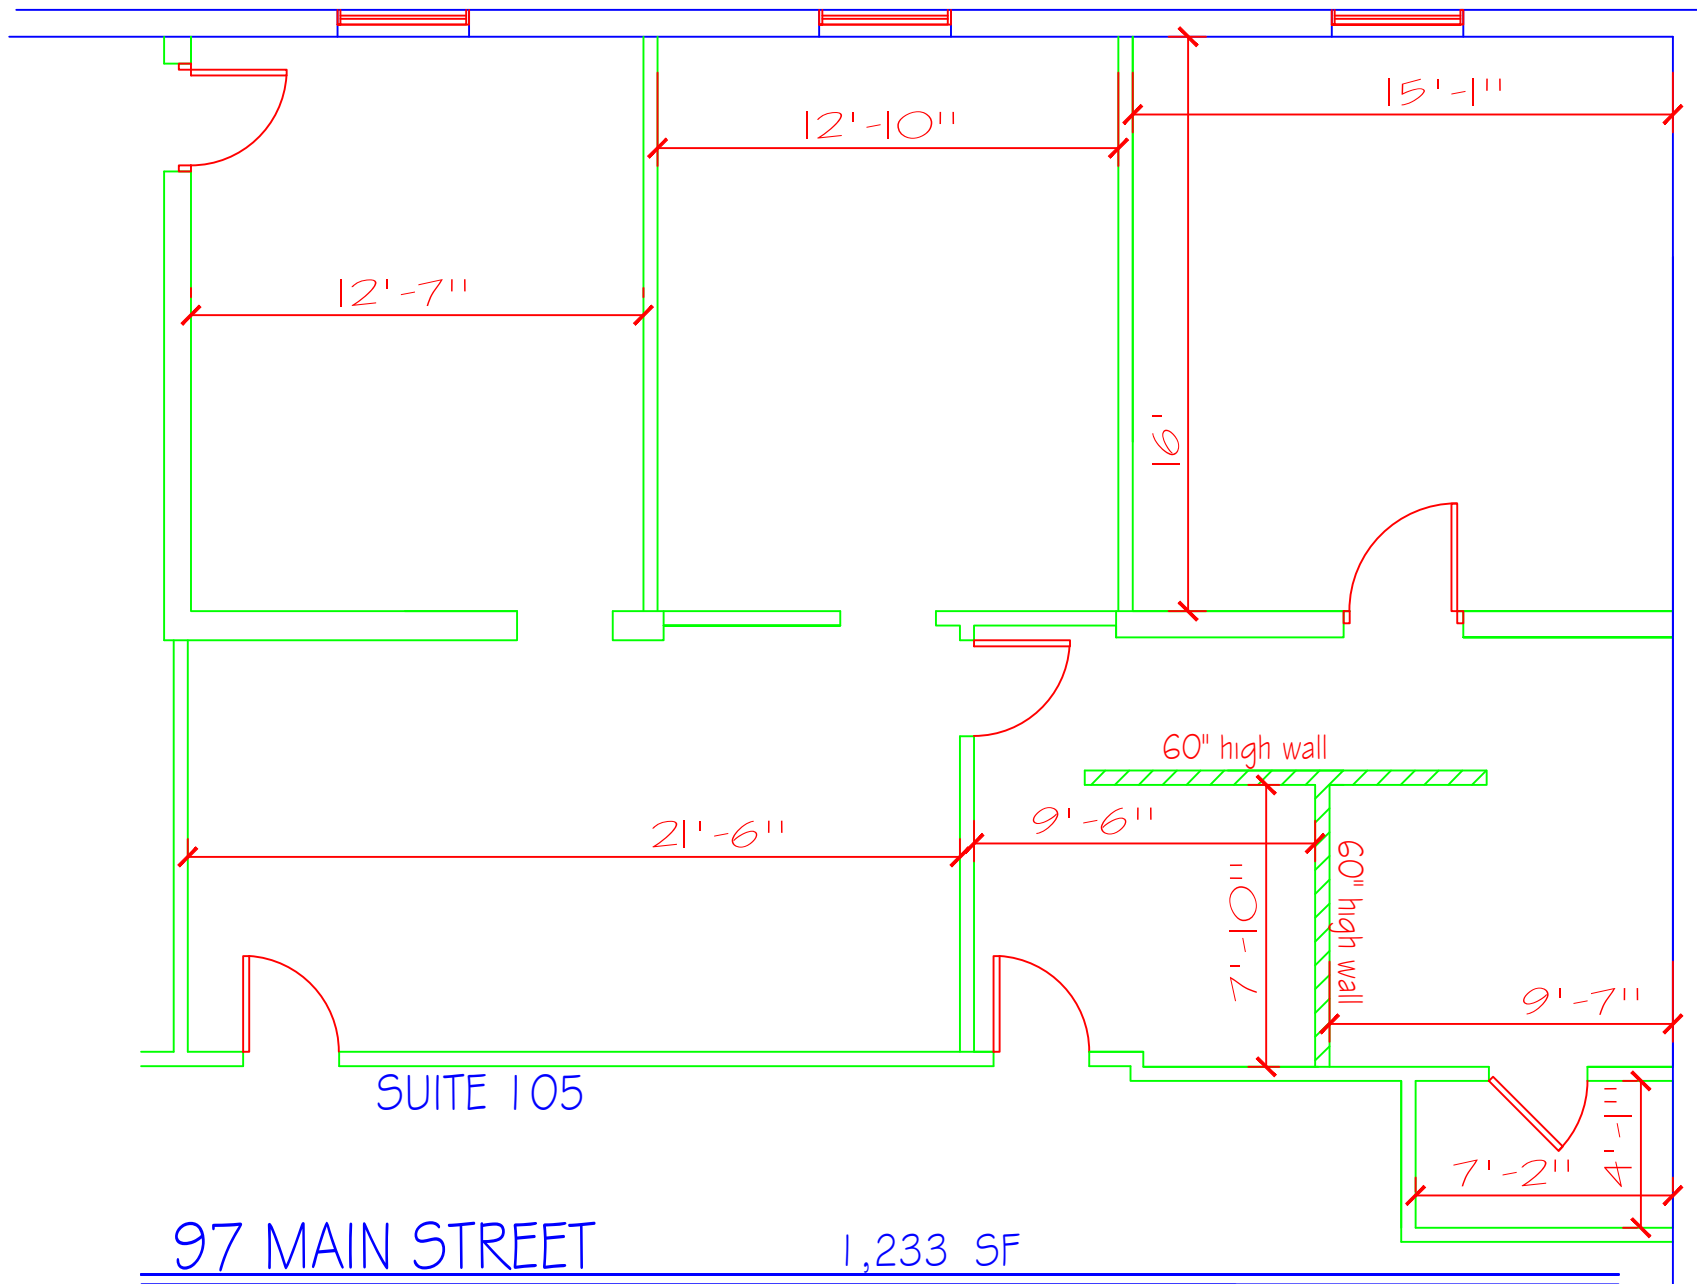

97 MAIN STREET

1,233 SF

NEWPORT NEWS
EXISTING FLOOR PLAN

SCALE: N.T.S. DATE: 1/14/20
DRAWN BY: K.L.MONETTE 757.214.1345