




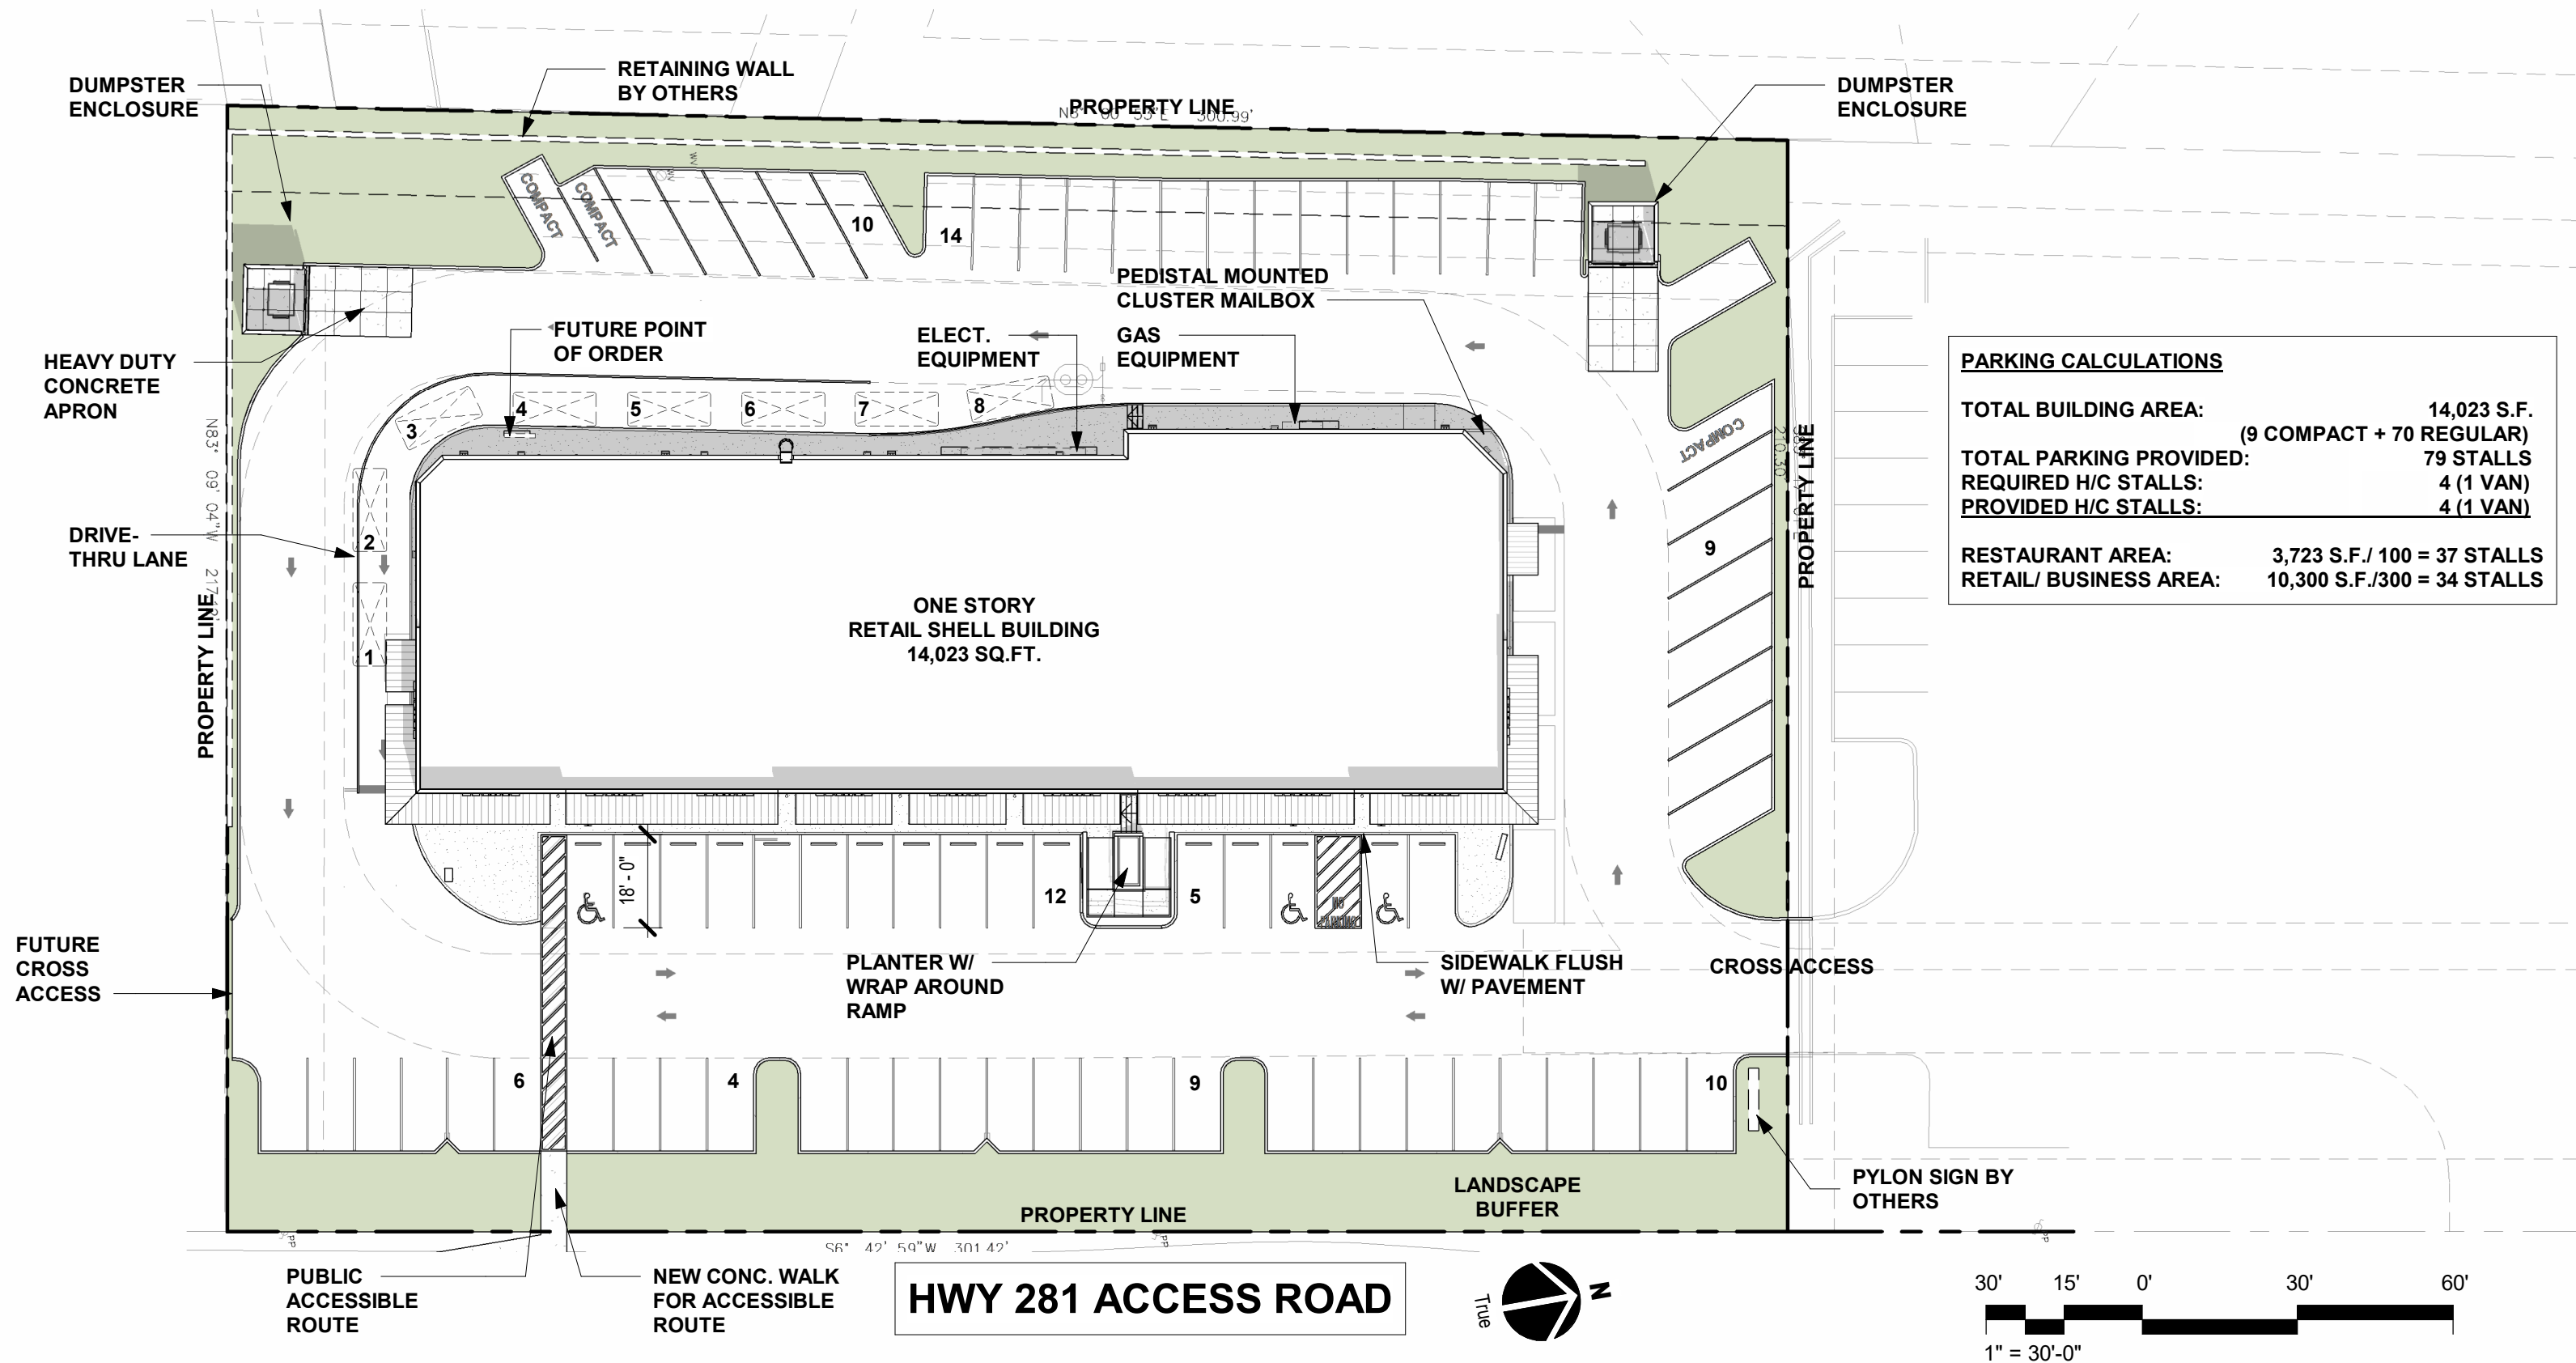

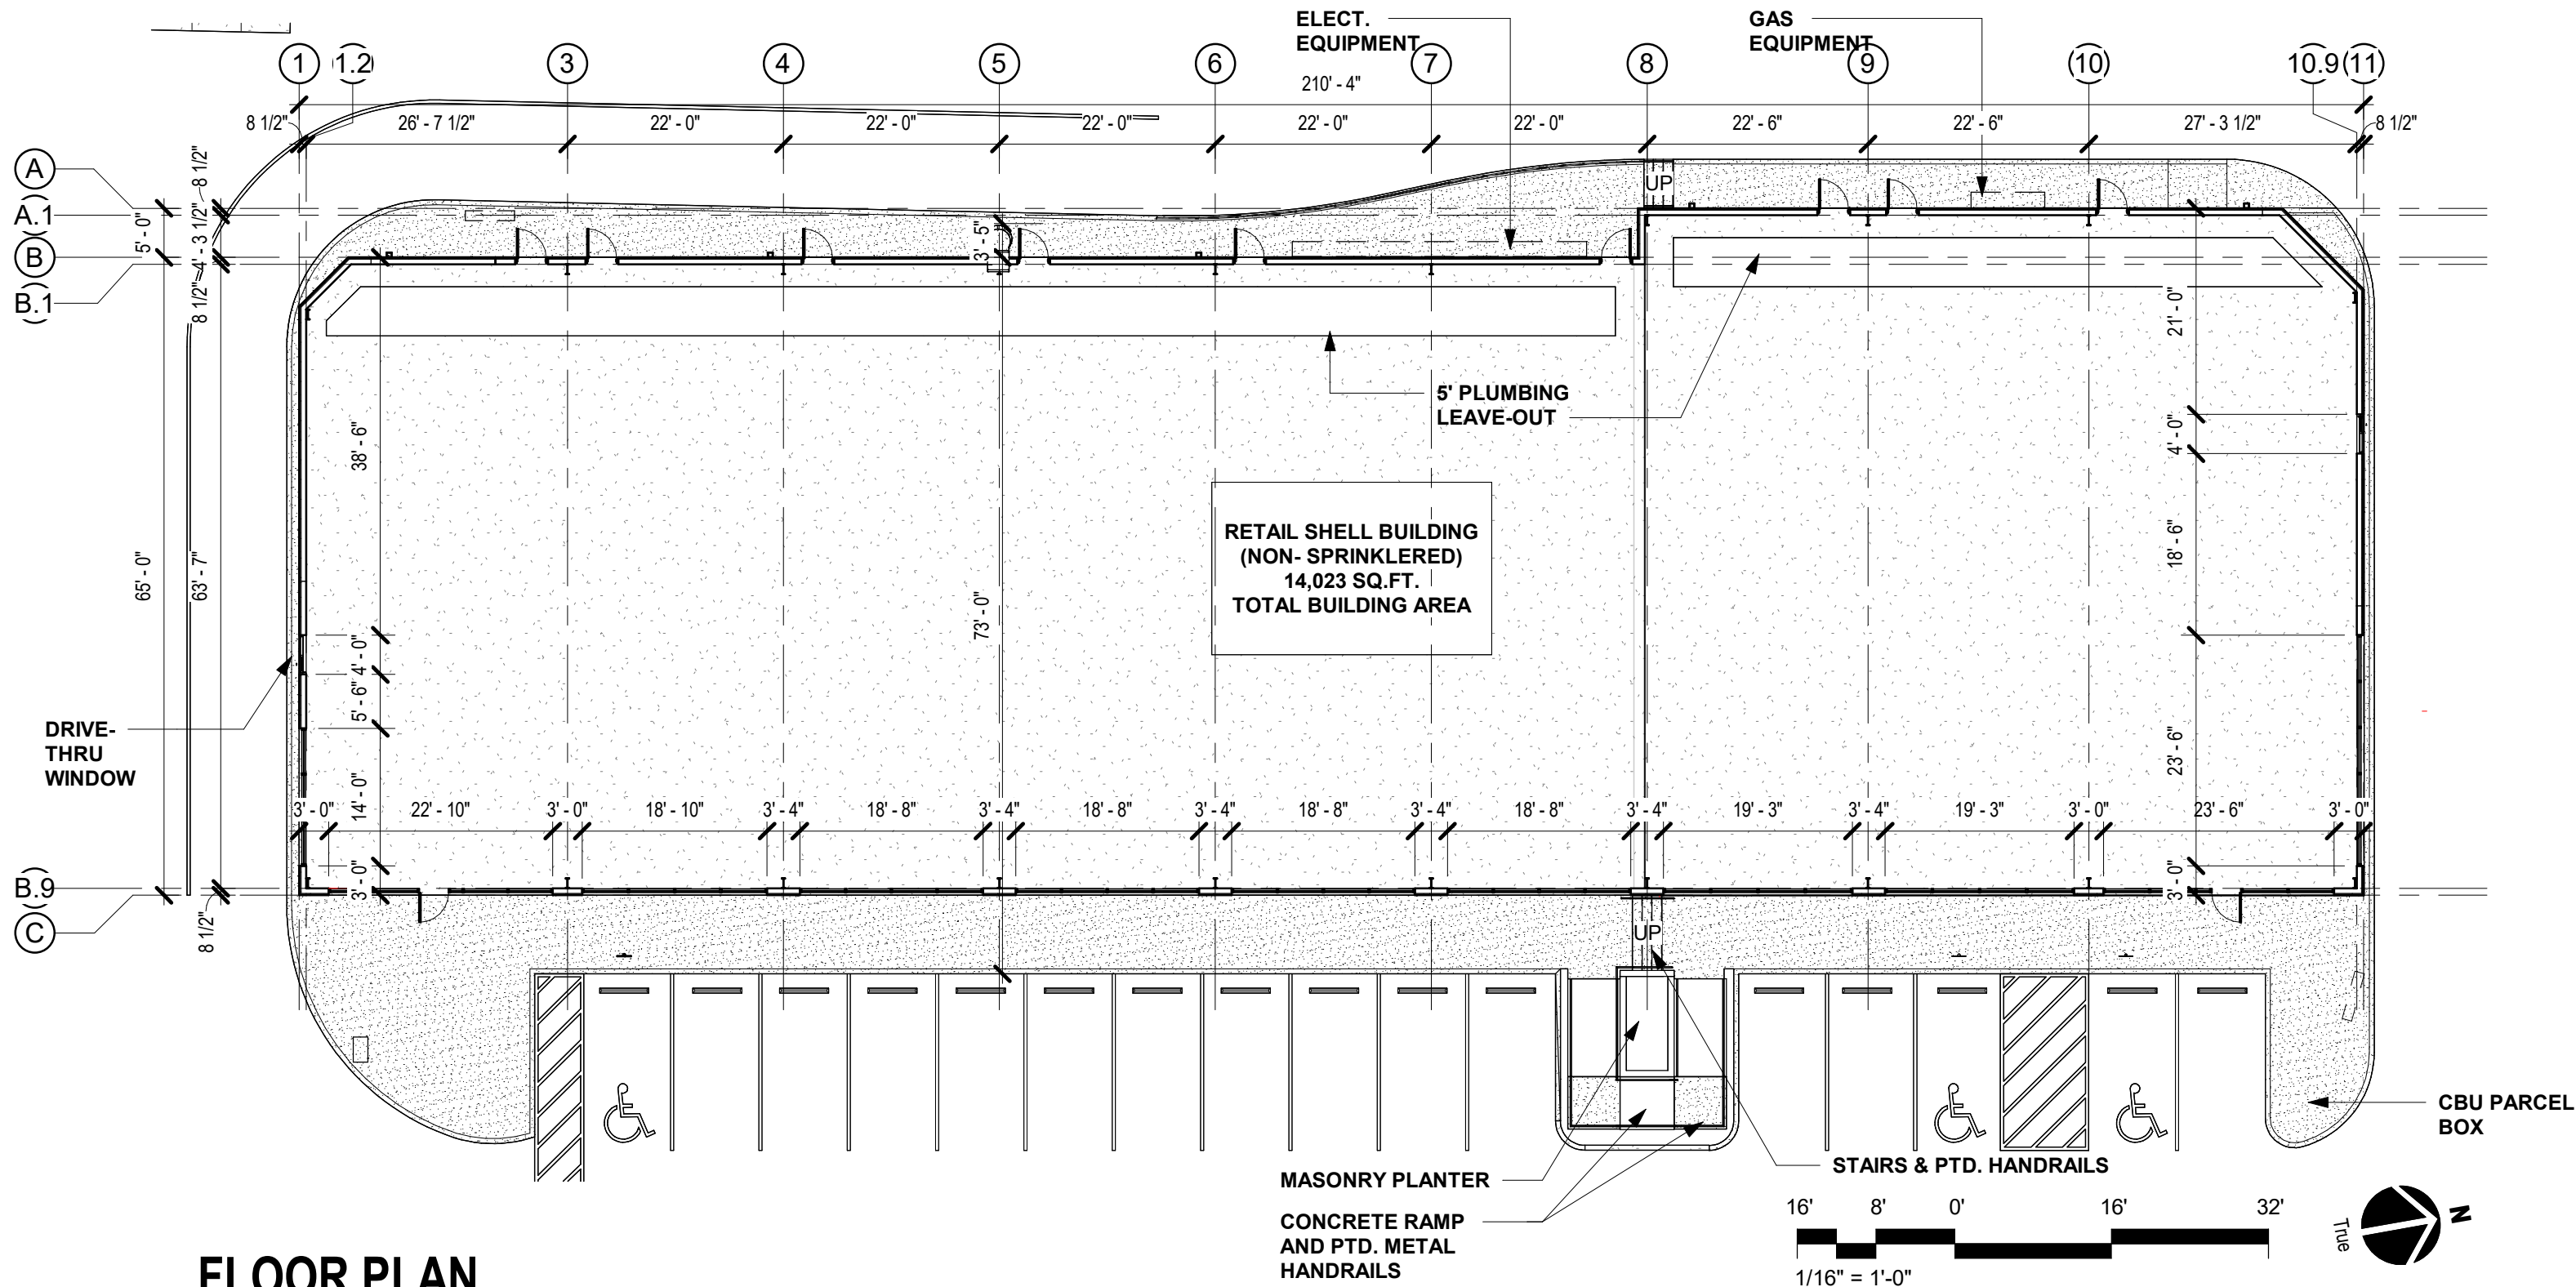




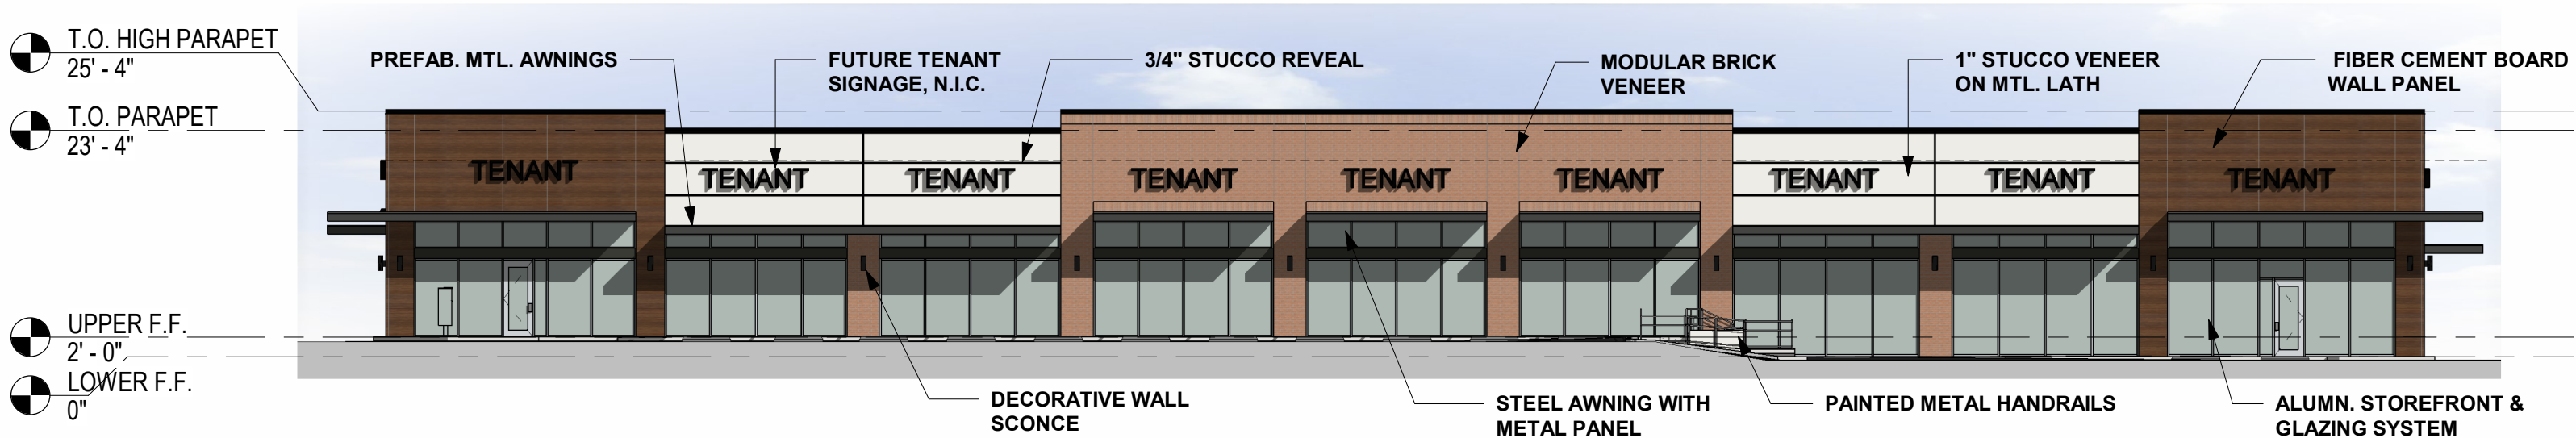


EAST ELEVATION

SCALE: 1/16" = 1'-0"

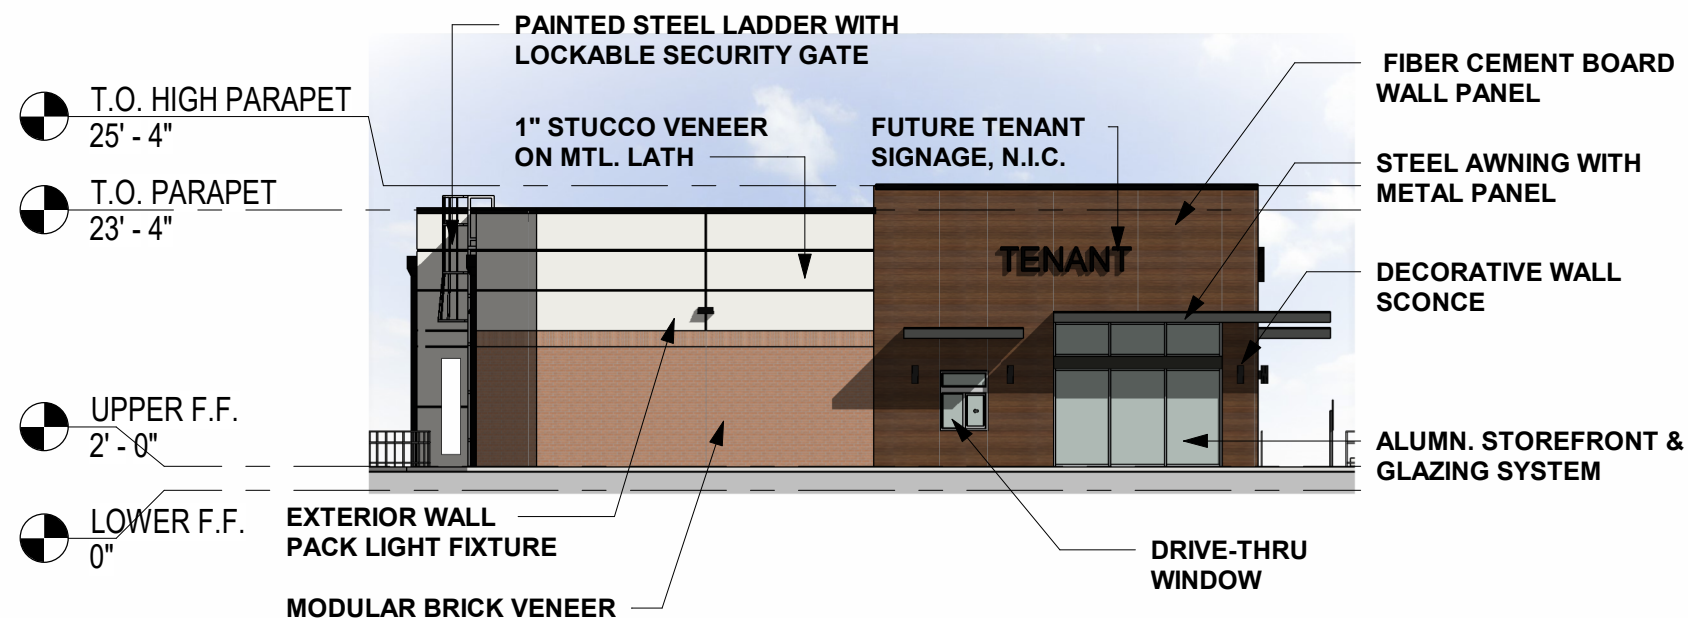


SOUTH ELEVATION

SCALE: 1/16" = 1'-0"

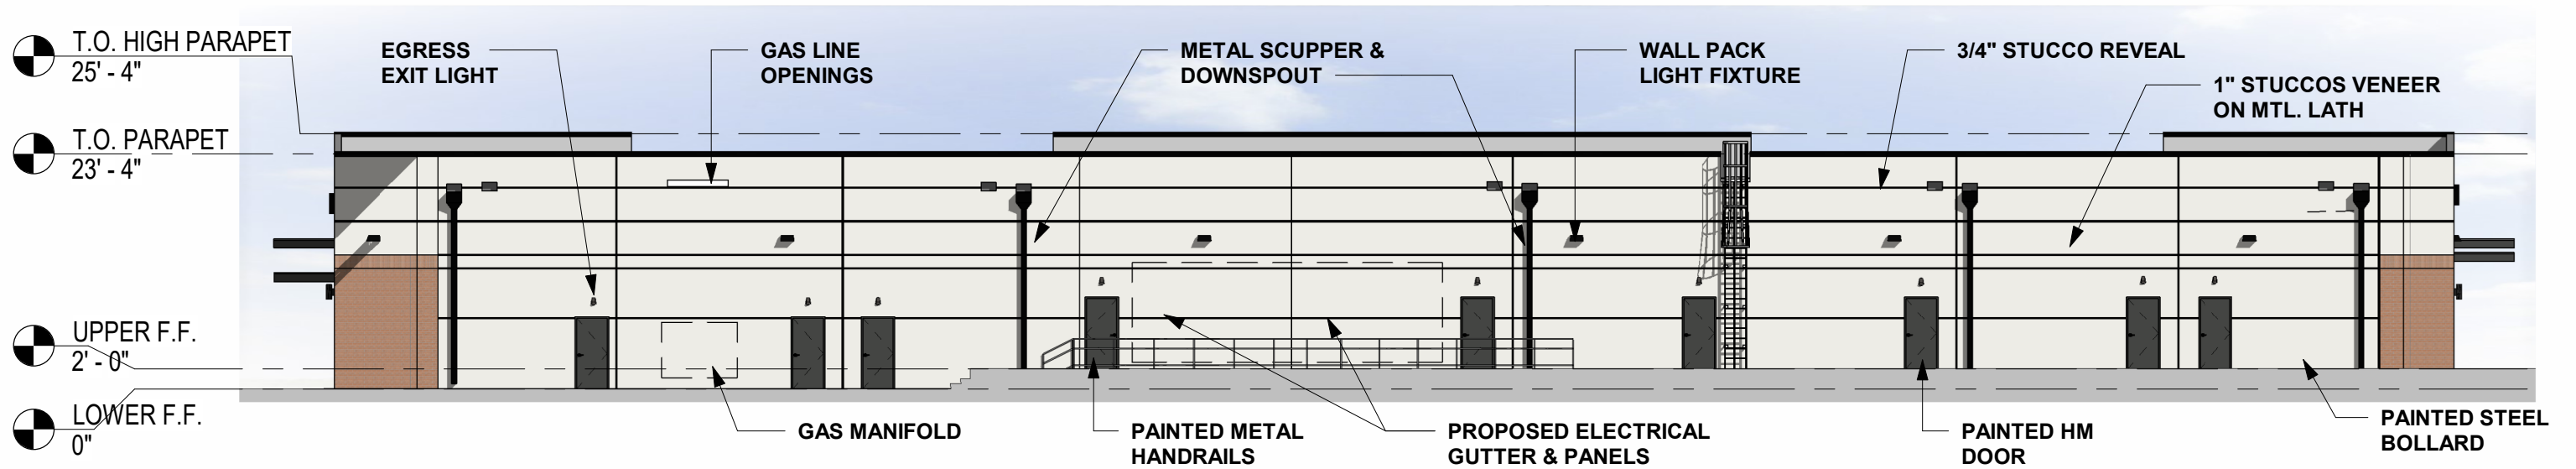

WEST ELEVATION

SCALE: 1/16" = 1'-0"

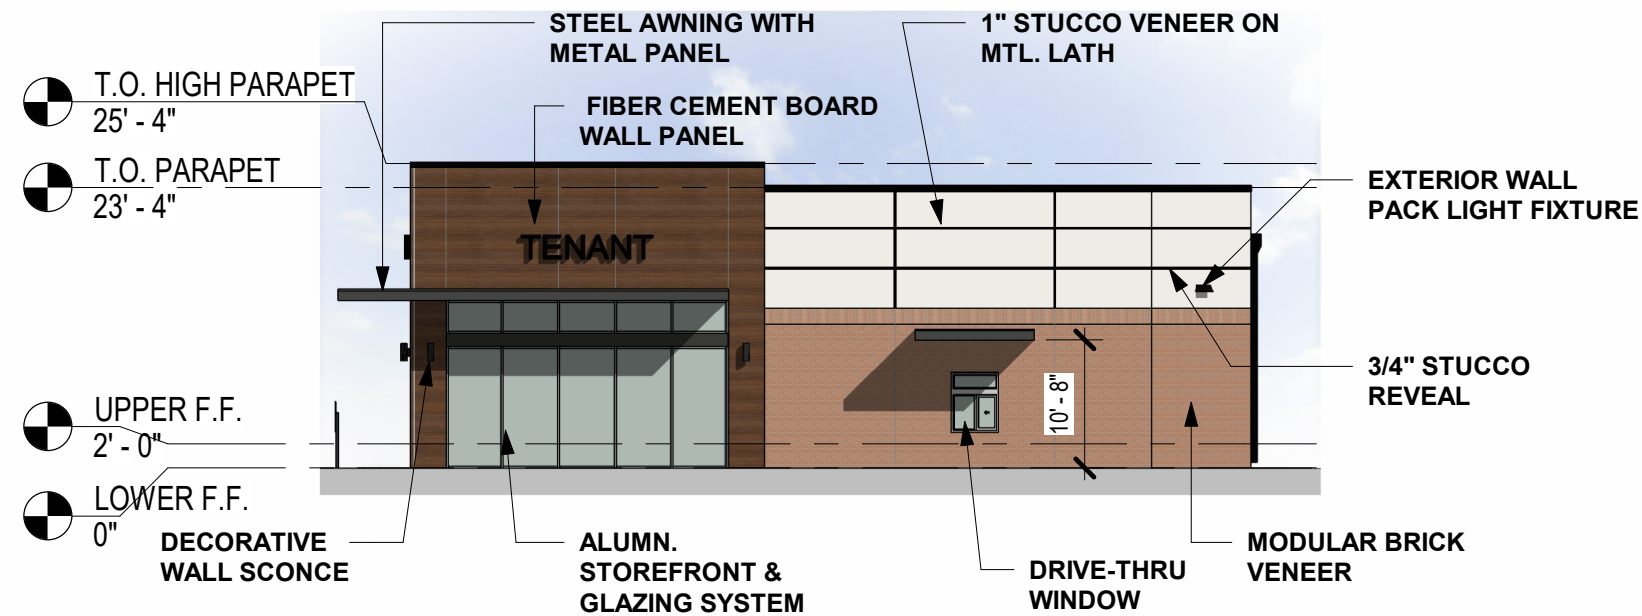

NORTH ELEVATION

SCALE: 1/16" = 1'-0"

