


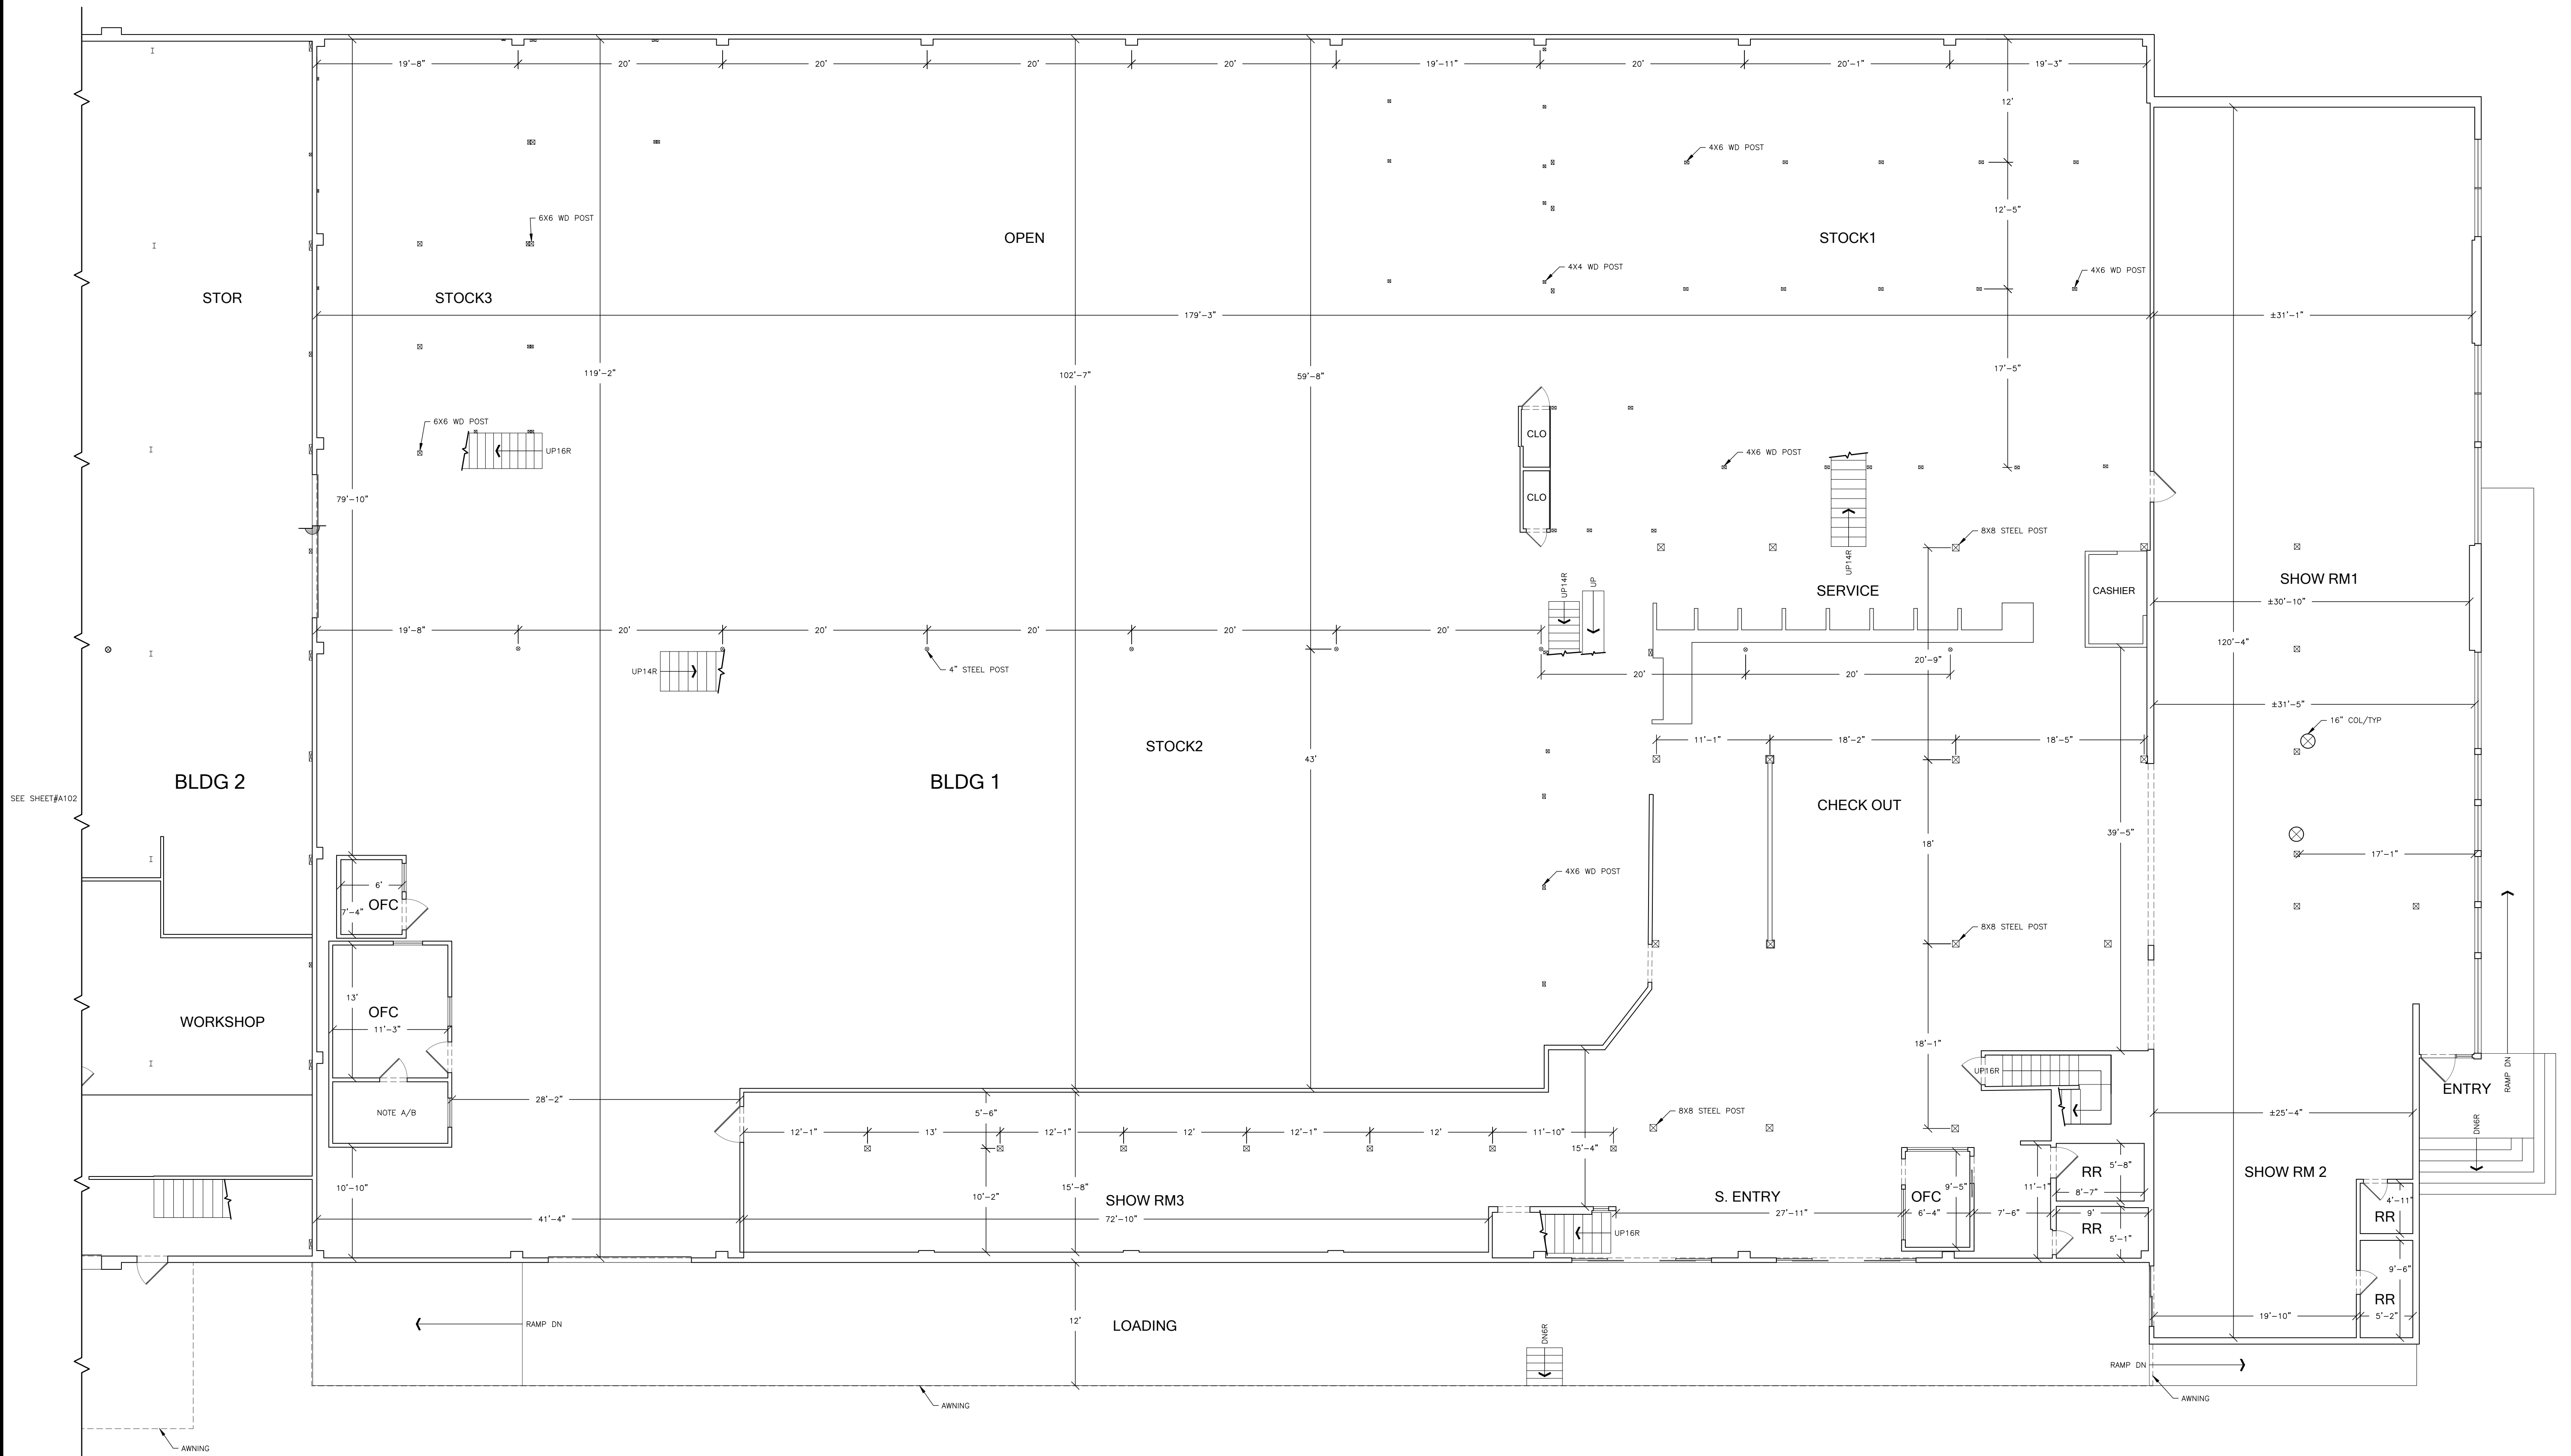

SEE SHEET#A102

THESE ARE BASIC FLOOR PLANS. NO INTERIOR ELEMENTS SHOWN, UNLESS OTHERWISE NOTED.

NOTE A:
OBJECT NOT MEASURED, ILLUSTRATORS RENDERING.

NOTE B:
NOT ACCESSIBLE AT TIME OF DATA ACQUISITION, AREA NOT MEASURED.

NOTE C:
DUE TO DEVIATIONS IN WALL ANGLES AND SURFACES, SOME WALL LENGTHS ARE REPRESENTED AS TYPICAL.

1 EXISTING FLOOR PLAN BLDG 1


24,508 SQFT WAREHOUSE
528 SQFT OFFICE
2,734 SQFT EXTERIOR

THESE ARE BASIC FLOOR PLANS. NO INTERIOR ELEMENTS SHOWN, UNLESS OTHERWISE NOTED.

NOTE A:
OBJECT NOT MEASURED, ILLUSTRATORS RENDERING.

NOTE B:
NOT ACCESSIBLE AT TIME OF DATA ACQUISITION, AREA NOT MEASURED.

NOTE C:
DUE TO DEVIATIONS IN WALL ANGLES AND SURFACES, SOME WALL LENGTHS ARE REPRESENTED AS TYPICAL.

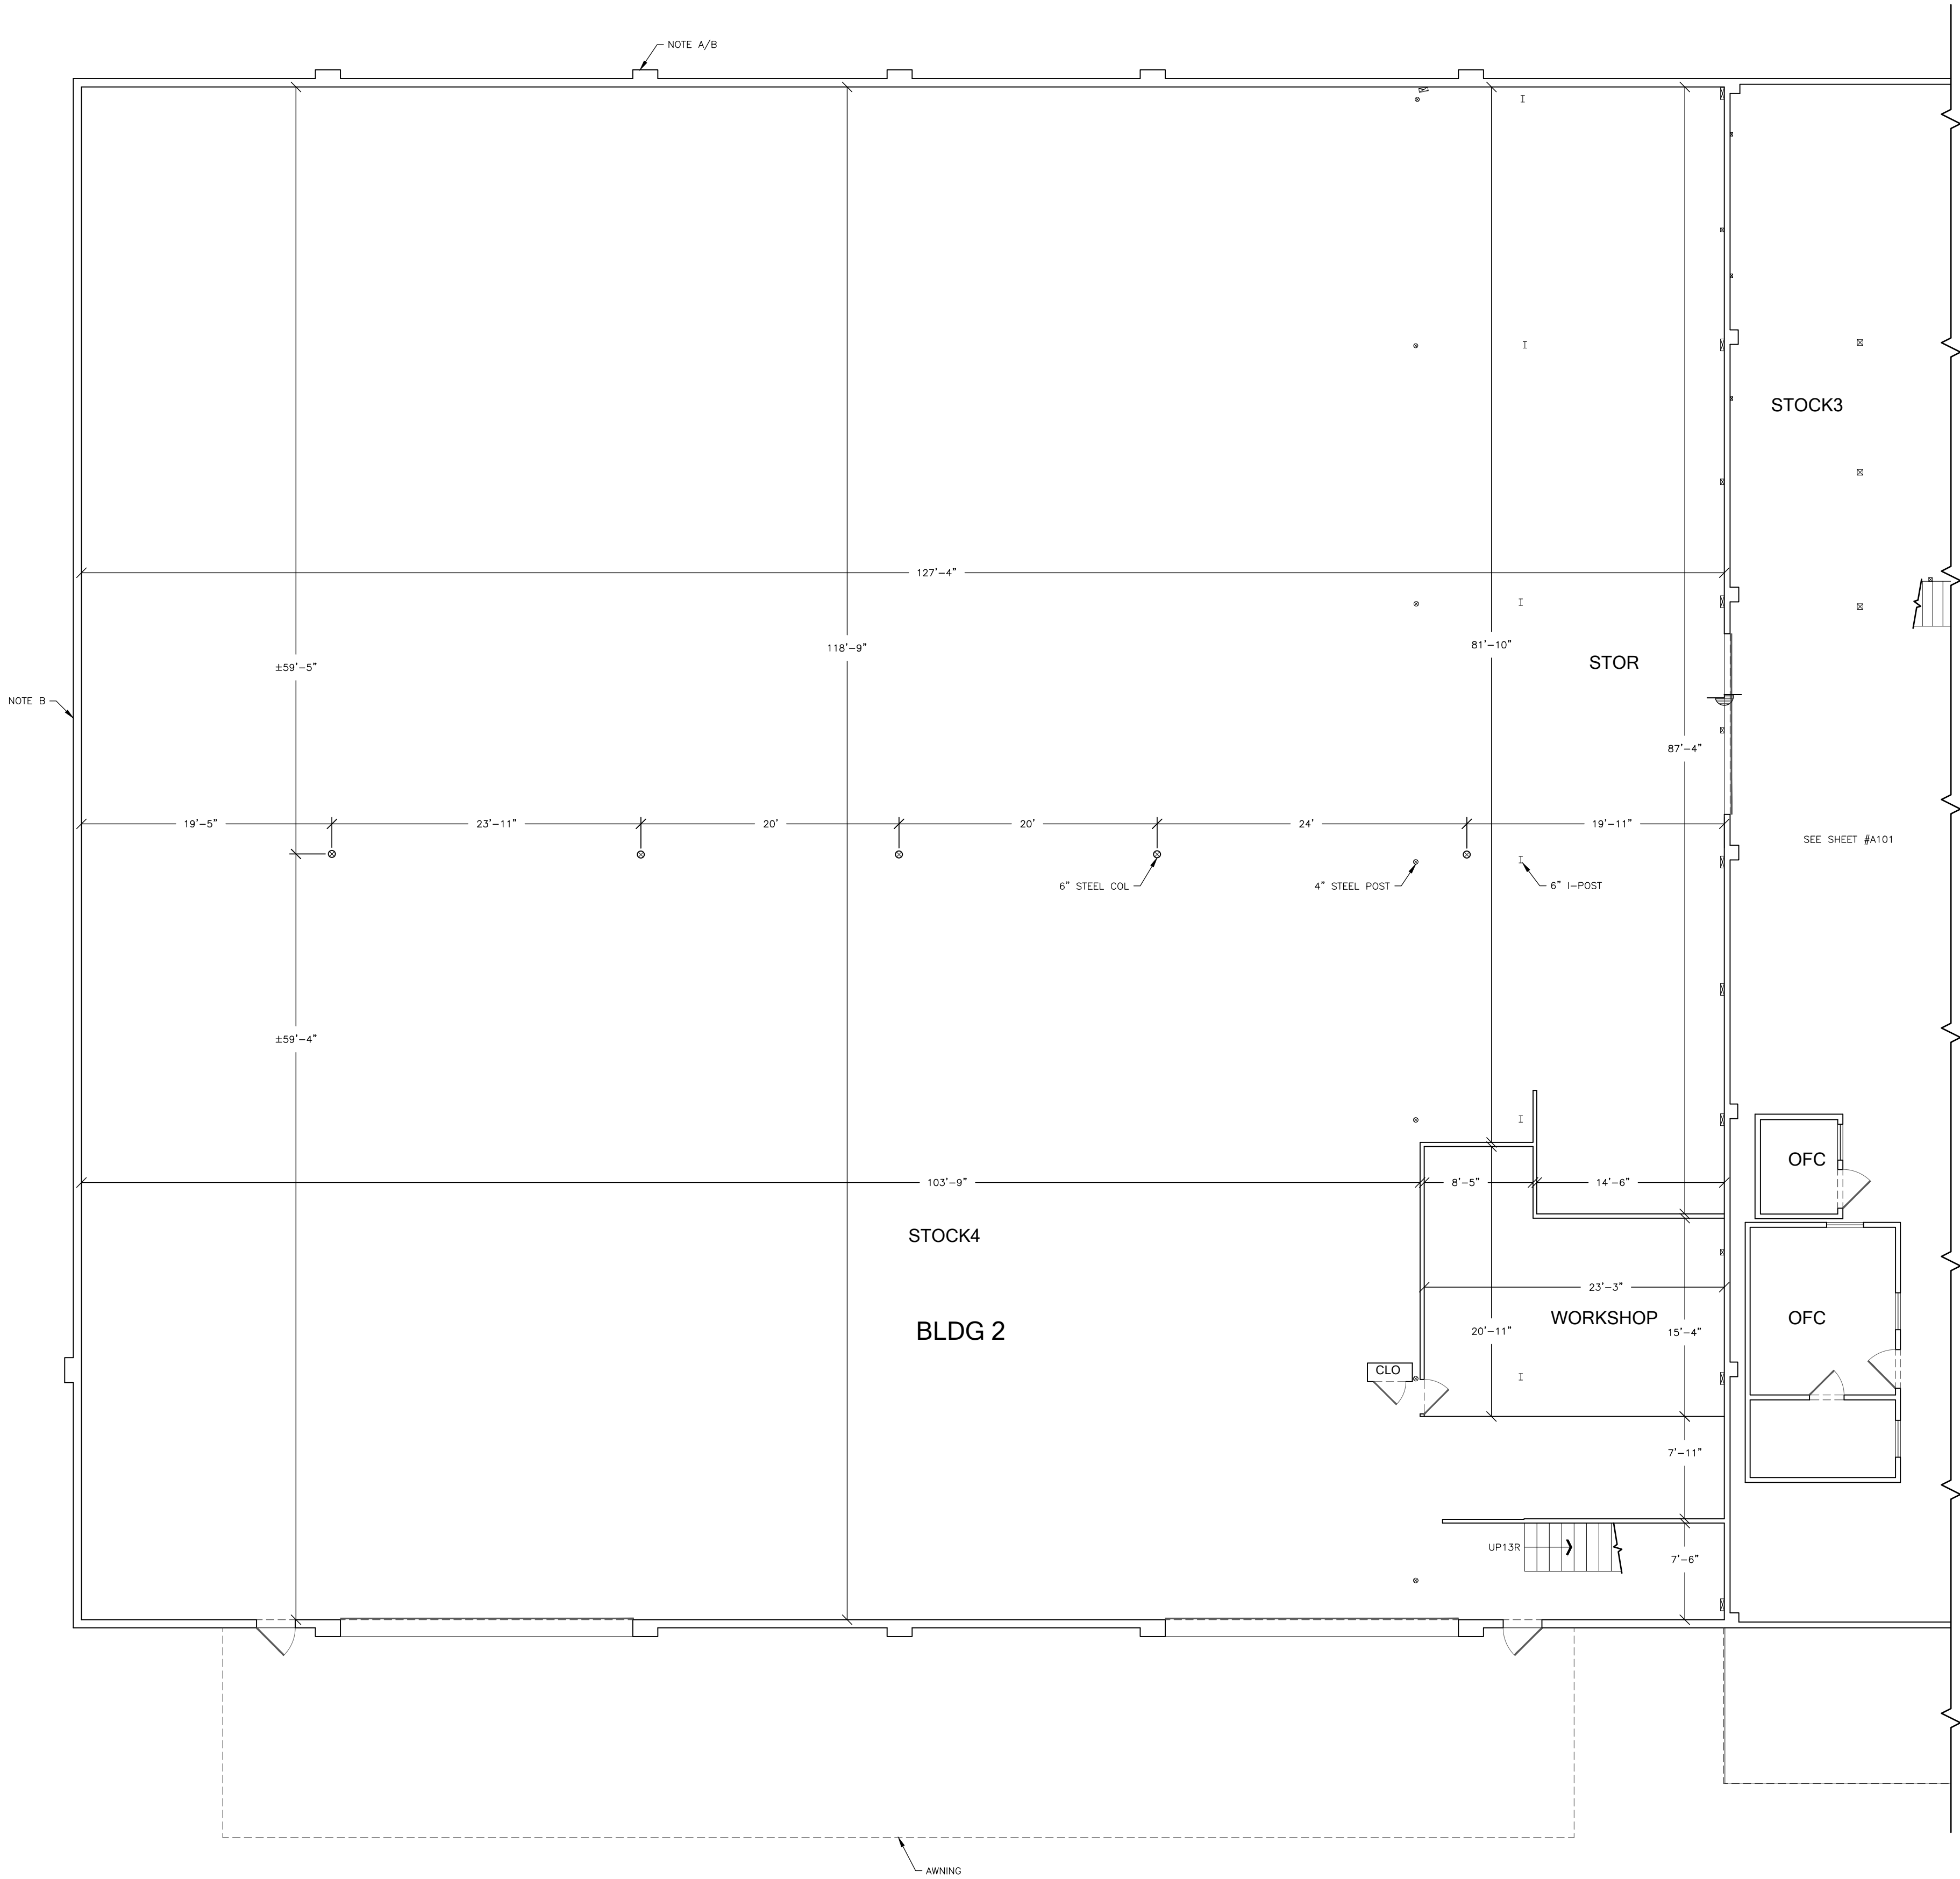


1 EXISTING FLOOR PLAN BLDG 2
15,433 SQFT WAREHOUSE

DISCLAIMER
THIS DRAWING IS THE RESULT OF AN ARCHITECTURAL SURVEY AND SHOULD BE USED FOR GENERAL INFORMATION ONLY. IT IS NOT TO BE USED FOR DESIGN, LEASING, AND GENERAL PLANNING. IT SHOULD NOT BE USED FOR PURCHASE OF SPECIFIC ITEMS WITHOUT FIELD VERIFICATION.

3000 S. WINCHESTER BLVD
CAMPBELL, CA 95008
FLOOR PLAN

FIELD SURVEY
DRAWN BY: VN
AUDITED BY: VN
SHEET SIZE: 24x36
CAT#_3000_SF
10/27/2023

A-102

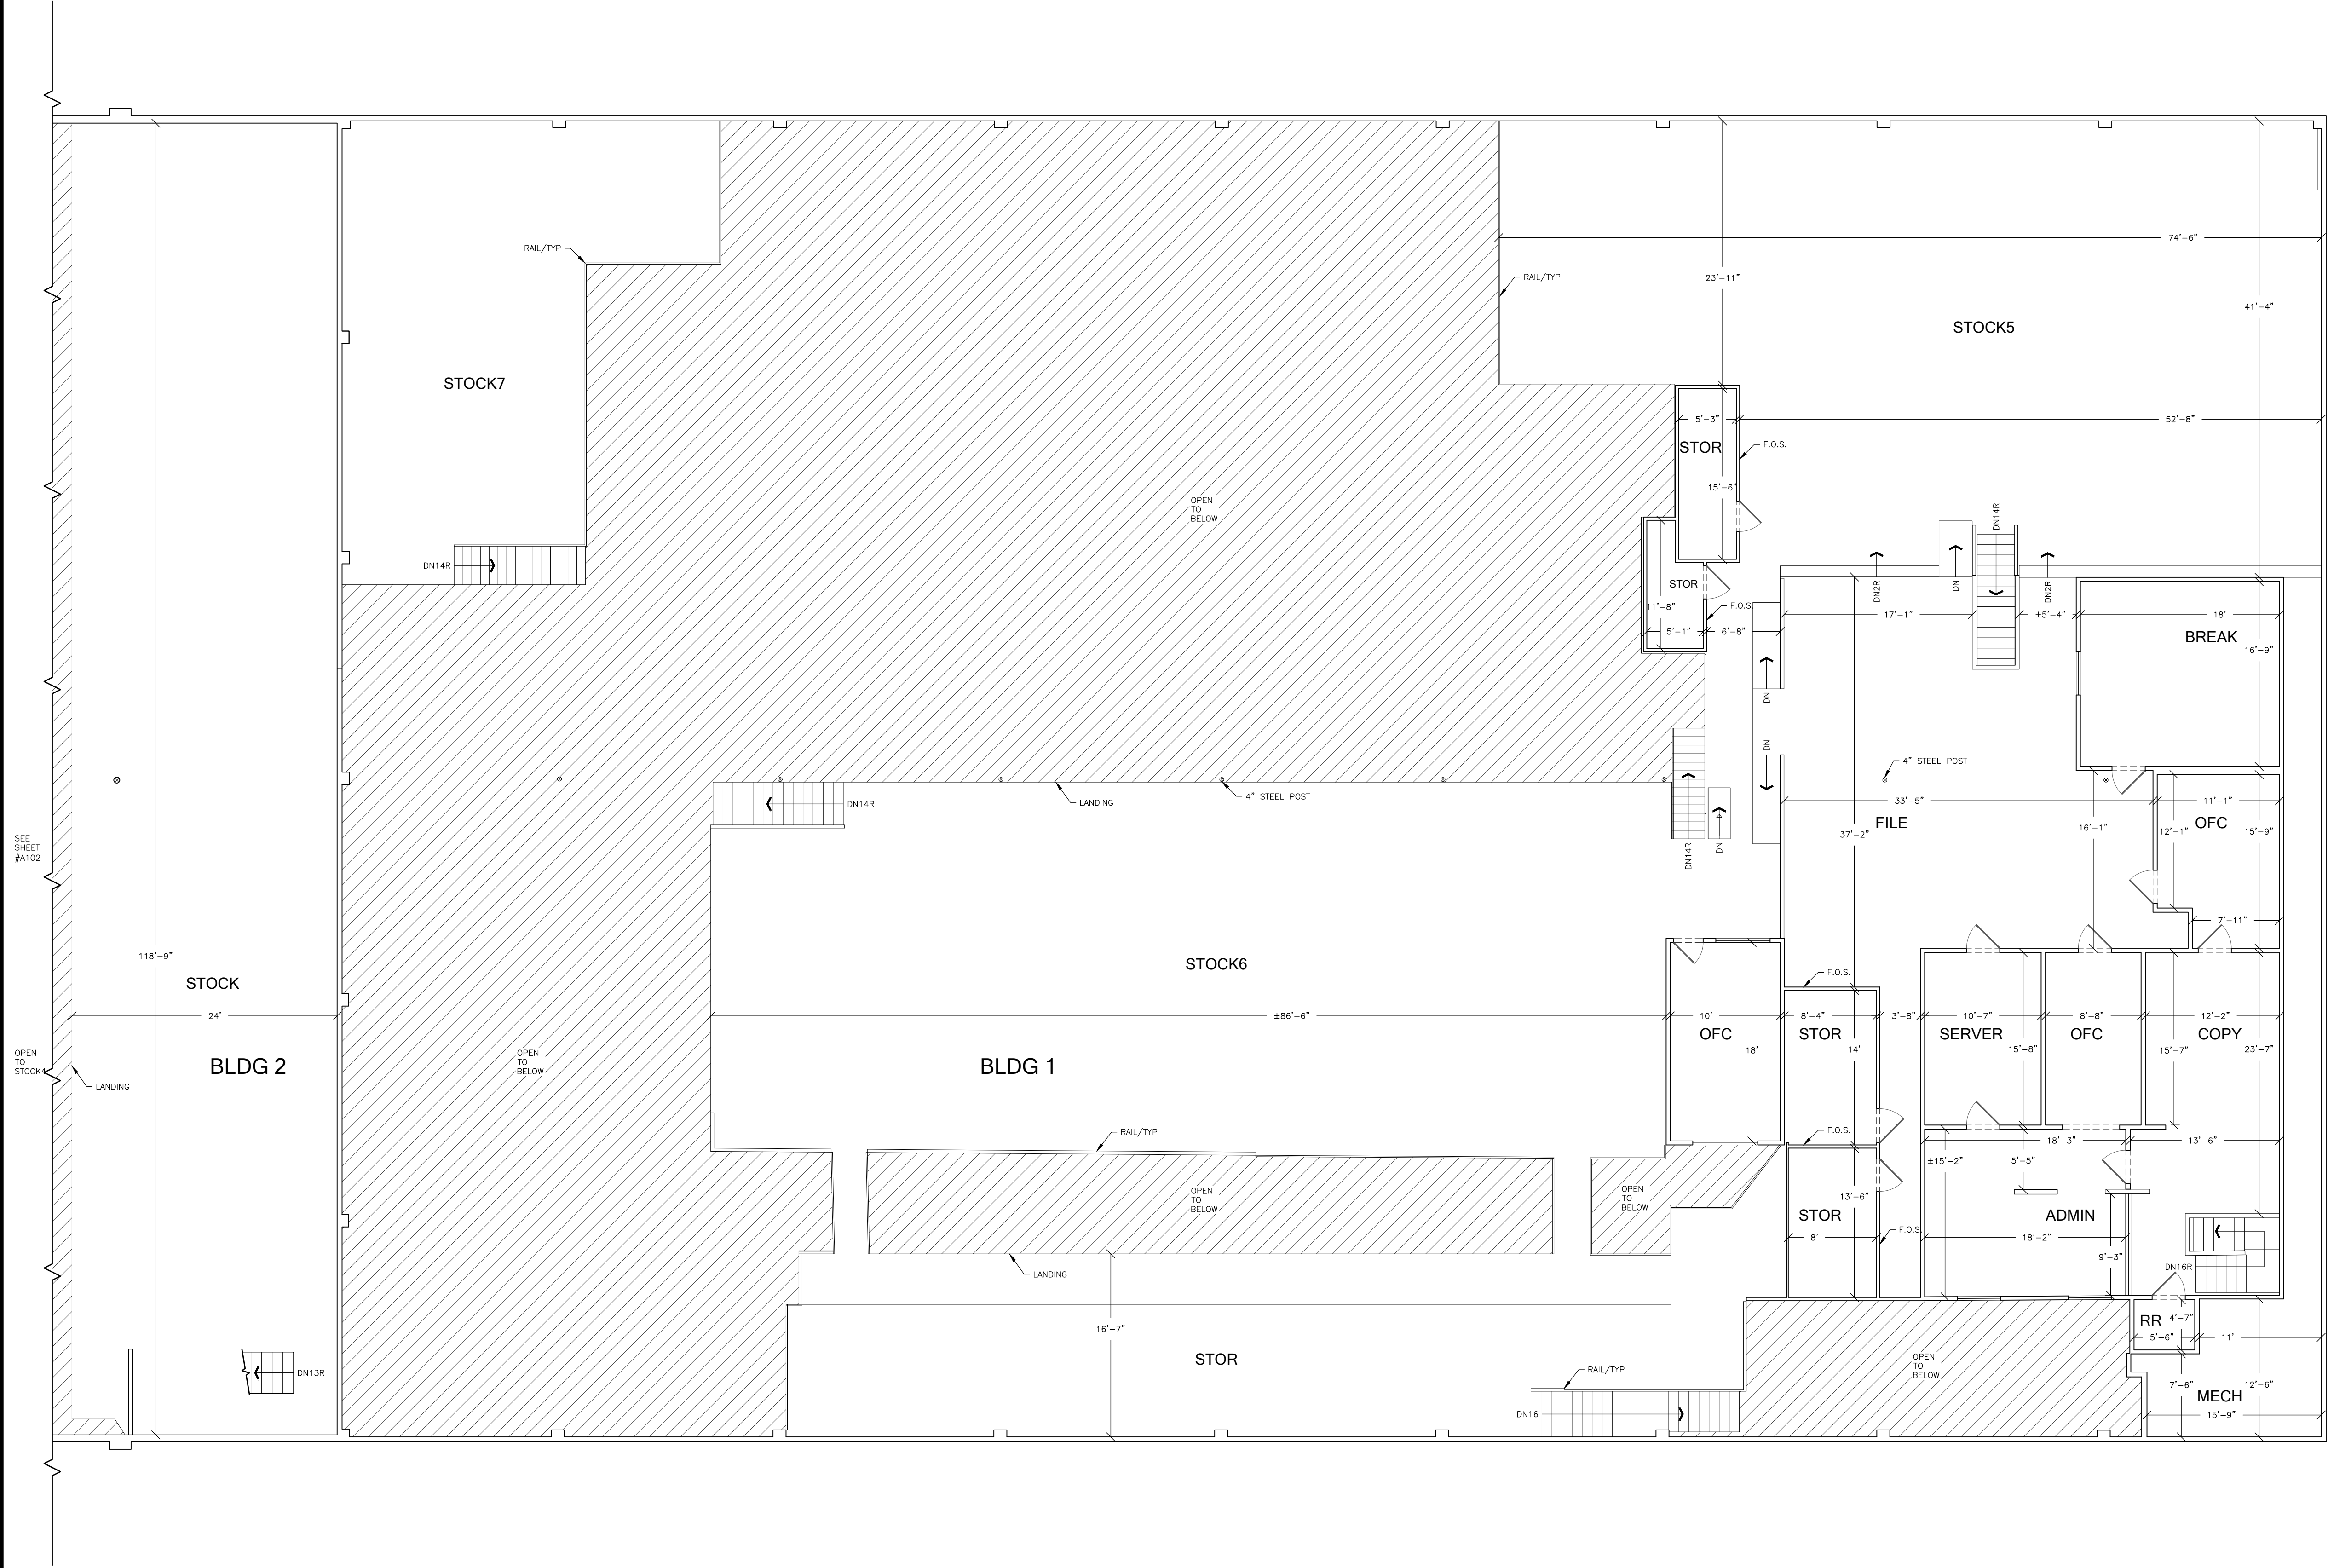

1 **EXISTING UPPER LEVEL FLOOR PLAN BLDG 1 & 2**
BLDG 1
8,616 SQFT WAREHOUSE
3,776 SQFT OFFICE AREA
BLDG 2
2,901 SQFT WAREHOUSE

THESE ARE BASIC FLOOR PLANS. NO INTERIOR ELEMENTS SHOWN, UNLESS OTHERWISE NOTED.

NOTE A:
OBJECT NOT MEASURED, ILLUSTRATORS RENDERING.

NOTE B:
NOT ACCESSIBLE AT TIME OF DATA ACQUISITION, AREA NOT MEASURED.

NOTE C:
DUE TO DEVIATIONS IN WALL ANGLES AND SURFACES, SOME WALL LENGTHS ARE REPRESENTED AS TYPICAL.