


Floor Plan

 

Nestwood Design

353 East 14th Street
Upland, Ca 91786
Tel: (909) 314-5610
nestwooddesign@earthlink.net
www.nestwooddesign.com

REV.	BY	DATE
1	-	-
2	-	-
3	-	-
4	-	-
5	-	-

All content within this drawing set are the exclusive property of Nestwood Design LLC and no part shall be copied, transferred, or reproduced for any reason without prior written consent from Nestwood Design LLC.

STAMP:


PROJECT ADDRESS:
665 West Naomi Avenue,
Arcadia, Ca.
91007

CLIENT:
The Renken Company

JOB:
C0509
DATE:
May 2016
DRAWN BY:
BJH
SCALE:
Noted

SHEET:
A1

2nd Floor Plan

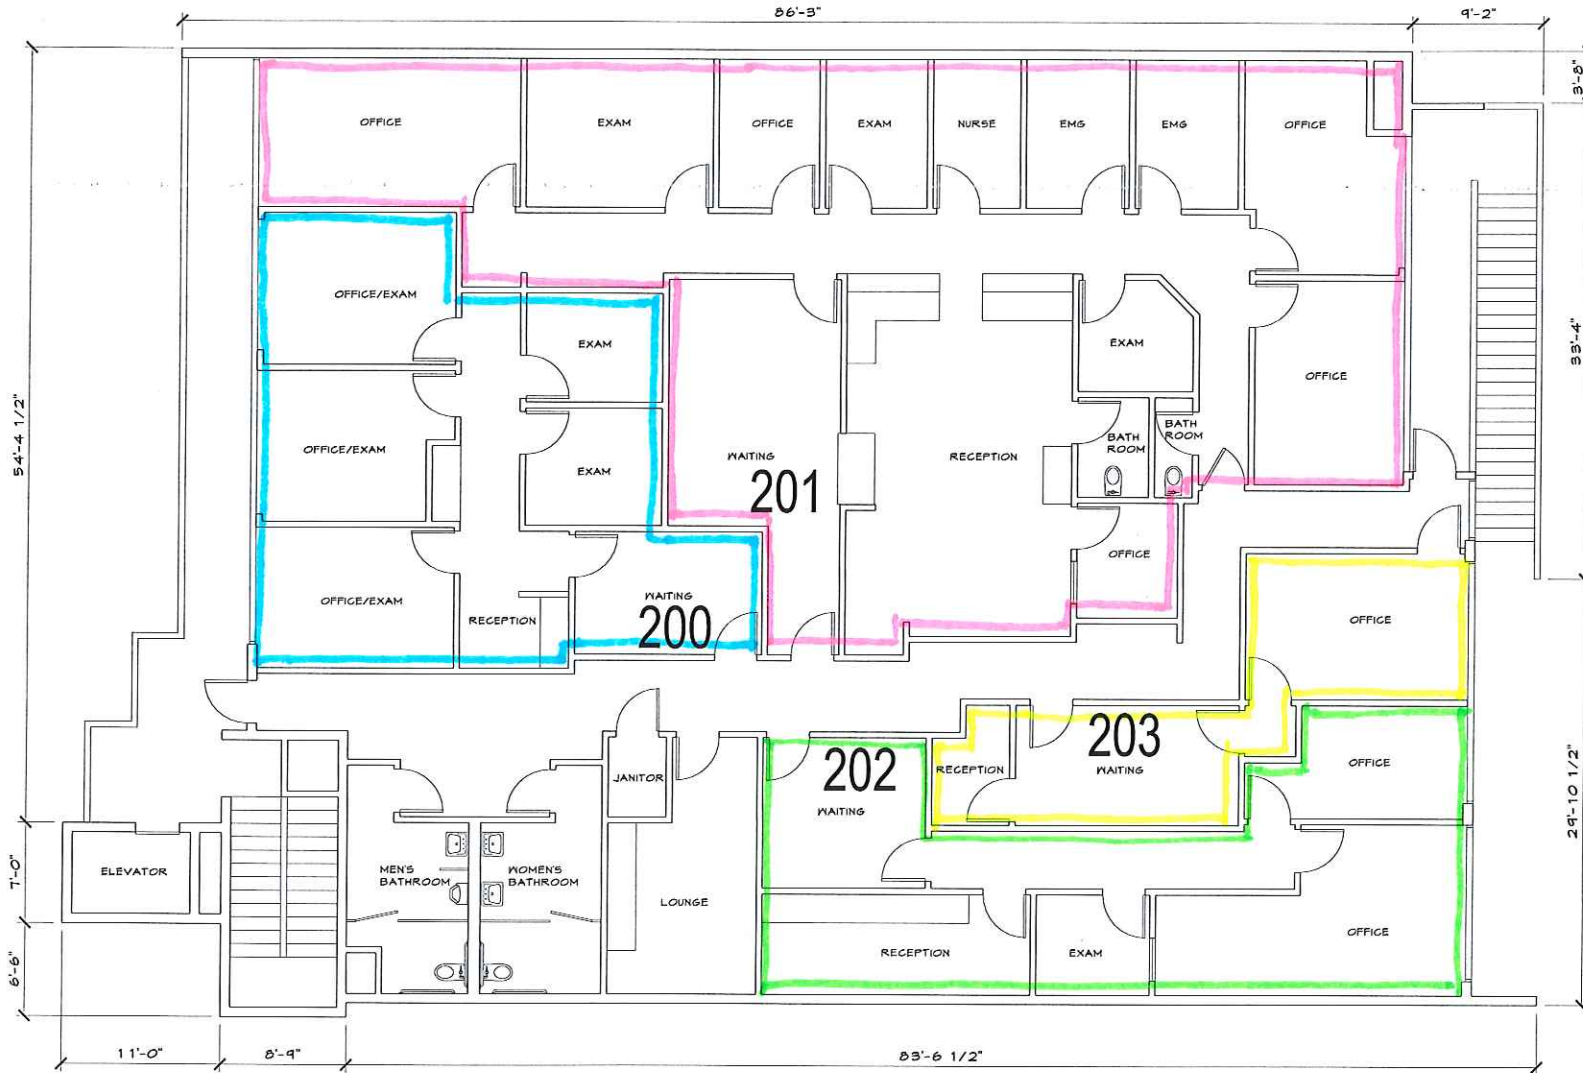


2nd Floor Plan


Scale: 1/4" = 1'-0"



First Floor - 10,104 SF

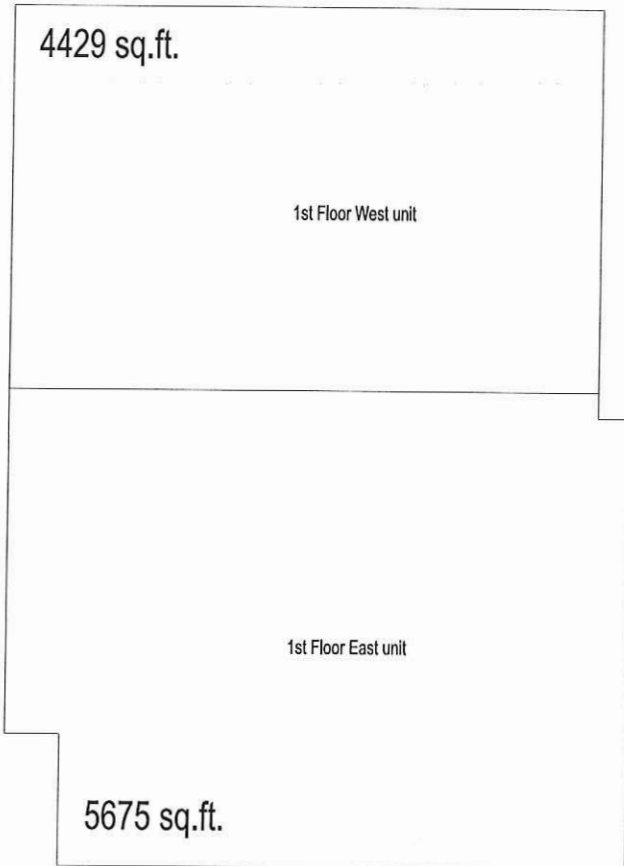

Second Floor - 3,300 SF or 6,310 SF

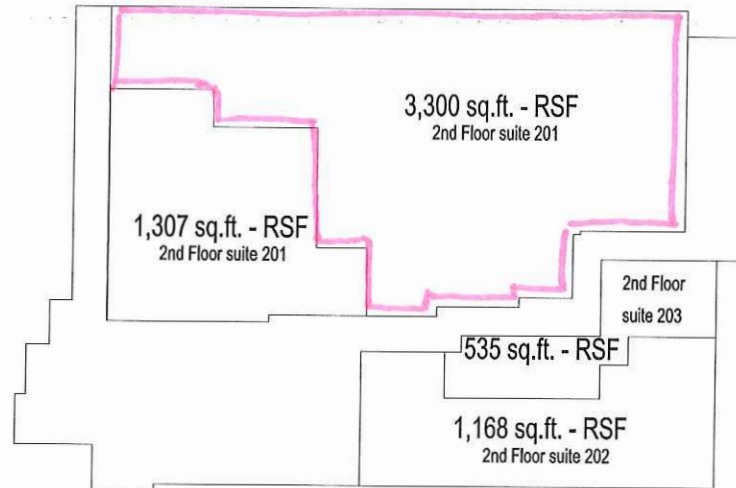


Building Gross SF	= 16,414 sq.ft.
Ground Floor	= 10,104 sq.ft.
2nd Floor	= 6,310 sq.ft.
Suite 200 RSF	= 1,307 sq.ft.
Suite 201 RSF	= 3,300 sq.ft.
Suite 202 RSF	= 1,168 sq.ft.
Suite 203 RSF	= 535 sq.ft.
Common Area	= 1,815 sq.ft.

<u>PROPORTED SHARES</u>	
<u>BLDG.</u>	<u>2ND FLOOR</u>
20.1%	52.3%

Area Totals

Scale: 1/8" = 1'-0"

 

Westwood Design

858 East 14th Street
Upland, Ca 91786
Tel (909) 314-5610
westwooddesign@earthlink.net
www.westwooddesign.com

△	REV	BY	DATE
1	-	-	-
2	-	-	-
3	-	-	-
4	-	-	-
5	-	-	-

All content within this drawing set are the exclusive property of Westwood Design LLC and no part shall be copied, transferred, or reproduced for any reason without prior written consent from Westwood Design LLC.

STAMP

PROJECT ADDRESS:
665 West Naomi Avenue,
Arcadia, Ca. 91007

CLIENT:
The Renken Company

JOB#
C0509
DATE:
May 2016
DRAWN BY:
BJH
SCALE:
Noted
SHEET #

Area Totals

A-