


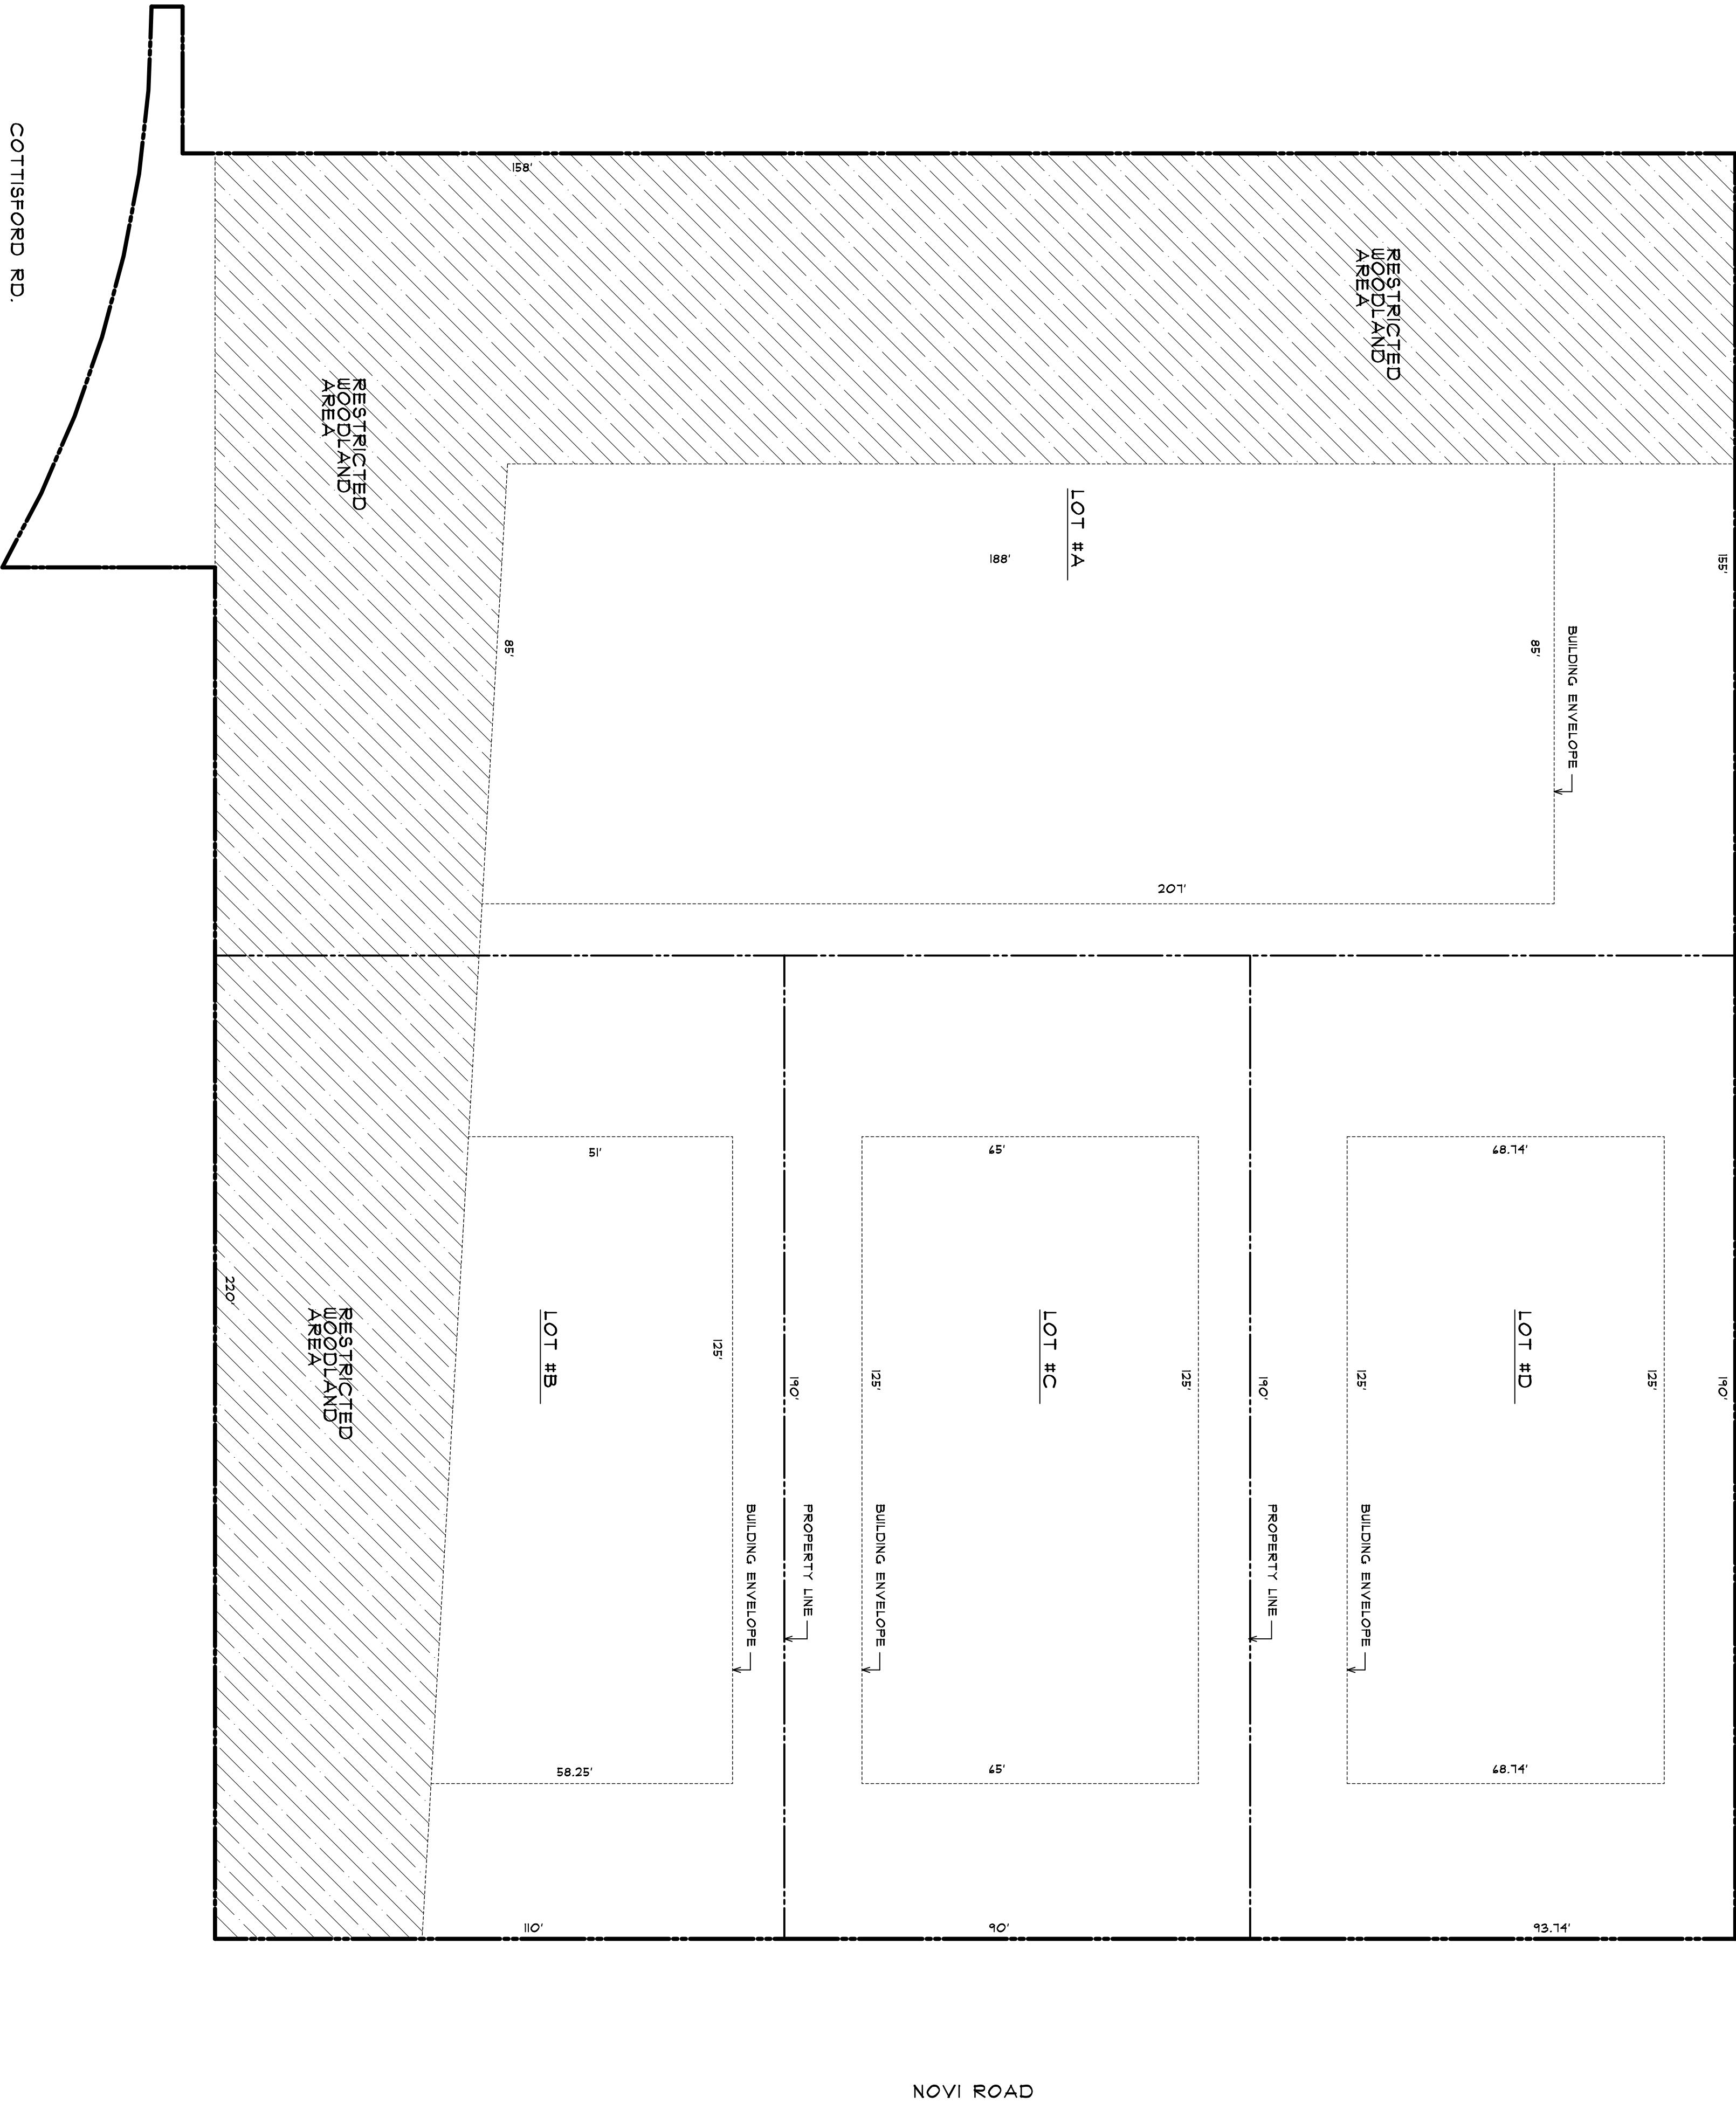

**SITE PLAN**

SCALE : 1" = 20'-0"

**NORTH**

NOT FOR CONSTRUCTION

|                     |                                 |                                                                                   |                                                                               |                                                                            |                                                                       |  |  |
|---------------------|---------------------------------|-----------------------------------------------------------------------------------|-------------------------------------------------------------------------------|----------------------------------------------------------------------------|-----------------------------------------------------------------------|--|--|
| SHEET NO:<br>180201 | REVISIONS:<br>JOB NO.<br>180201 | OWNER REVIEW:<br>PERMIT SET:<br>BID SET:<br>AS-BUILTS SET:<br>11-01-18<br>■ □ □ □ | SHEET INFORMATION<br>CADD FILE<br><b>SITE PLAN (4 PARCELS)</b><br>PRELIMINARY | CLIENT/PROJECT:<br>DRAWN BY:<br>CHECKED BY:<br><b>4 PARCEL DEVELOPMENT</b> | COPYRIGHT<br>DATE<br>2008<br><b>DAZ</b><br>ARCHITECTURAL DESIGN, INC. |  |  |
|---------------------|---------------------------------|-----------------------------------------------------------------------------------|-------------------------------------------------------------------------------|----------------------------------------------------------------------------|-----------------------------------------------------------------------|--|--|