



APPLE STREET

SAN JACINTO STREET

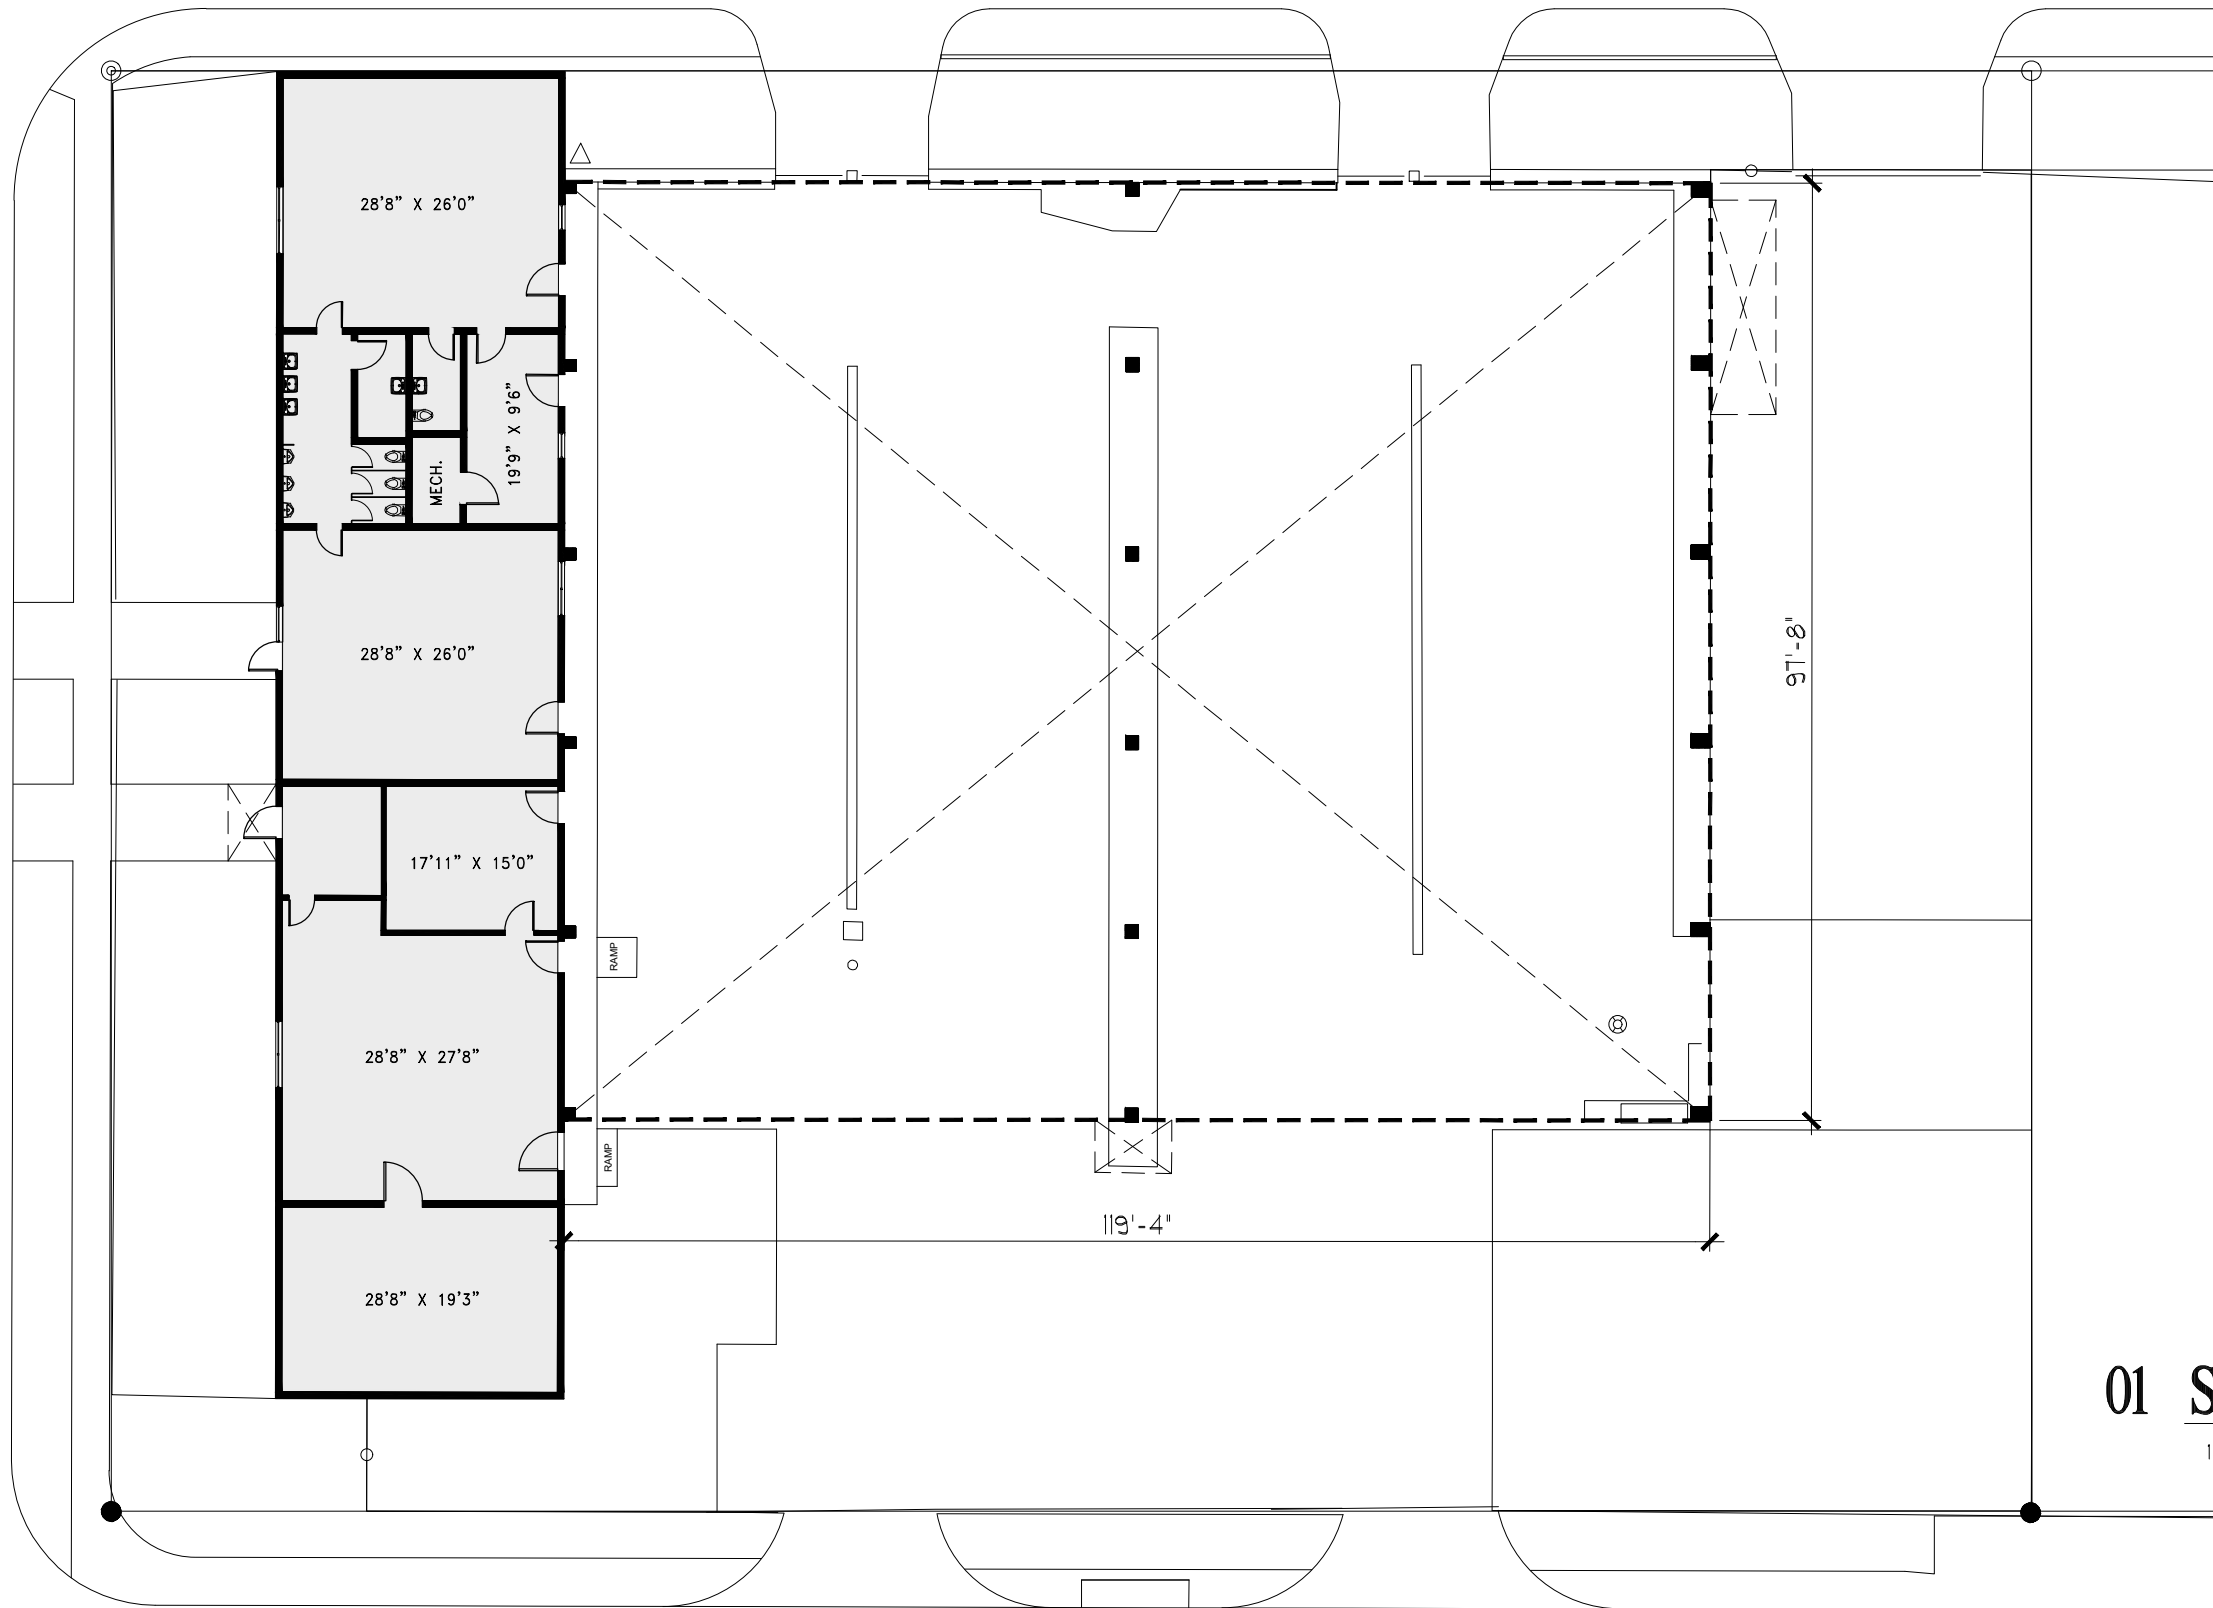

01 SITE PLAN

1" = 20'-0"

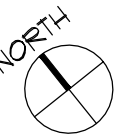

CADDO STREET

3910 SAN JACINTO

DALLAS, TEXAS

TIG

PRELIMINARY PLAN
NOT FOR CONSTRUCTION

BASE

JOB NO: 00-000
ISSUE DATE: 02/06/2024
SCALE: AS NOTED



DALLAS, TX 972.385.9651
www.GSOarchitects.com

COPYRIGHT © 2023 GSO ARCHITECTS, INC.
THESE DRAWINGS, OR PARTS THEREOF, MAY NOT BE REPRODUCED IN ANY FORM, BY ANY
METHOD, FOR ANY PURPOSE, WITHOUT PRIOR WRITTEN CONSENT FROM GSO ARCHITECTS, INC.