

MULTIFAMILY FAMILY VILLAS


4 BEDROOM, 2 1/2 BATH



FRONT ELEVATION


SCALE: 3/16" = 1'-0"

AREA SUMMARY	
GROUND LEVEL	275 S.F.
FIRST LEVEL A/C	1244 S.F.
SECOND LEVEL A/C	1244 S.F.
ENTRY	54 S.F.
GARAGE	598 S.F.
COVERED LANAI	342 S.F.
FIRST LEVEL DECK	208 S.F.
<hr/>	
TOTAL A/C	2488 S.F.
TOTAL AREA	3965 S.F.

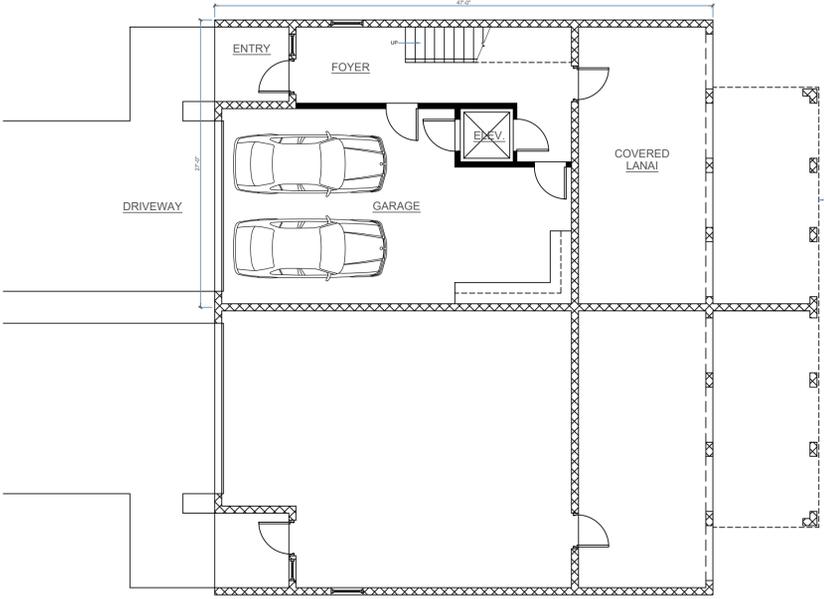


ENTRY/GARAGE GROUND LEVEL NOTE PLAN

SCALE: 1/8" = 1'-0"

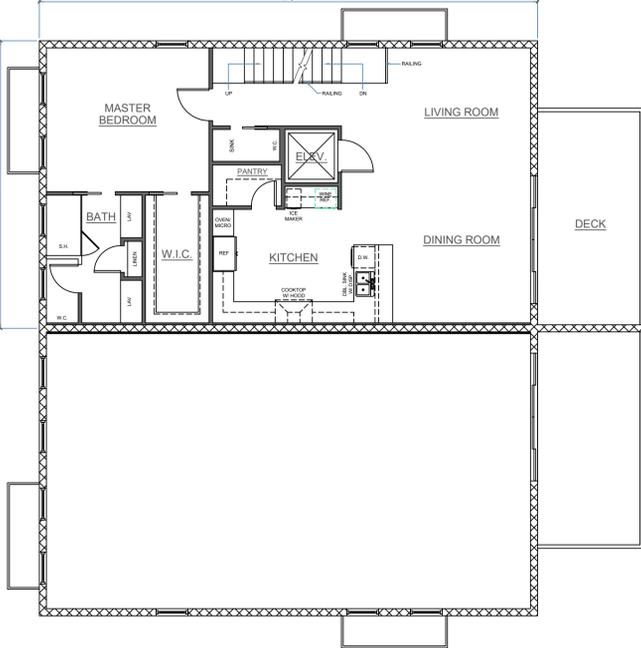

FIRST LIVING LEVEL NOTE PLAN

SCALE: 1/8" = 1'-0"

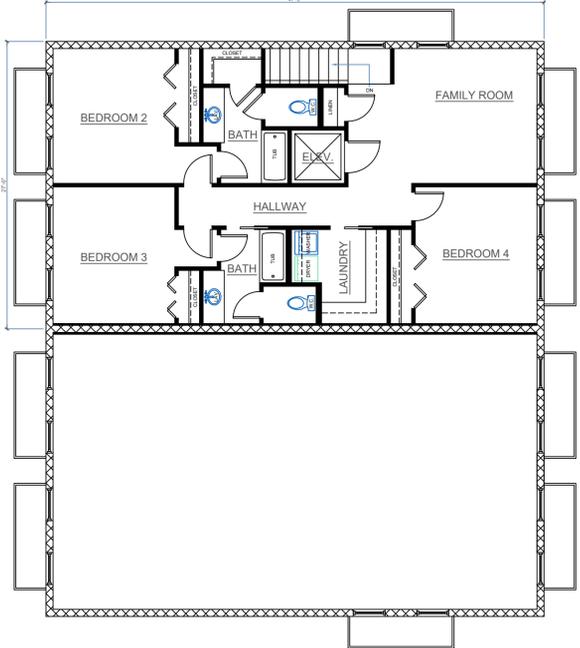

SECOND LIVING LEVEL NOTE PLAN

SCALE: 1/8" = 1'-0"




ARCHITECTURE

3525 Bonita Beach Rd SW # 110
 Bonita Springs, FL 34134
 Phone: 239-319-0105
 bill@g2archinc.com

www.g2archinc.com
 THE DRAWING AND DESIGN WITHIN THIS HARDCOPY OR DIGITAL FILE IS THE PROPERTY AND CREATION OF G2 ARCHITECTURE INC. AND SHALL NOT BE REPRODUCED IN WHOLE OR IN PART WITHOUT THE EXPRESSED WRITTEN CONSENT OF G2 ARCHITECTURE INC. © 2025

NO.	DESCRIPTION	DATE

WILLIAM K. GLASS
 #AR 929260

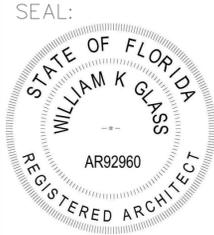

8 ACRES OF BONITA
 PENNSYLVANIA & WISCONSON
 BONITA SPRINGS, FL 34134

PROJECT NO. 23004
 DATE 01-02-2025
 DRAWN BY MBR
 CHECKED BY WG

A3
 SCALE



FRONT ELEVATION

SCALE: 3/16" = 1'-0"

SINGLE FAMILY UNIT
3 BEDROOM, 2 1/2 BATH

AREA SUMMARY

GARAGE	1,040 SF
ENTRY	357 SF
LANAI	321 SF
2ND LEVEL UNDER AIR	1,355 SF
2ND LEVEL LANAI	359 SF
2ND LEVEL BALCONY	145 SF
3RD LEVEL UNDER AIR	939 SF
3RD LEVEL ROOF PATIO	470 SF



ARCHITECTURE

3525 Bonita Beach Rd SW # 110

Bonita Springs, FL 34134

Phone: 239-319-0105

bill@g2archinc.com



www.g2archinc.com

THE DRAWING AND DESIGN WITHIN THIS HARDCOPY OR DIGITAL FILE IS THE PROPERTY AND CREATION OF G2 ARCHITECTURE INC. AND SHALL NOT BE REPRODUCED IN WHOLE OR IN PART WITHOUT THE EXPRESSED WRITTEN CONSENT OF G2 ARCHITECTURE INC. © 2025

NO.	DESCRIPTION	DATE


WILLIAM K. GLASS
 #AR 929260

SEAL:

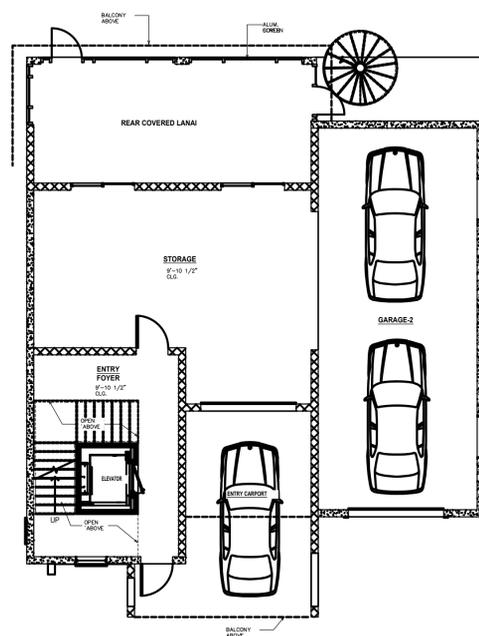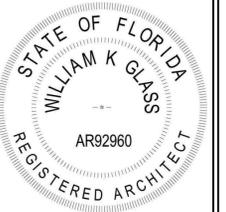


ENTRY/GARAGE GROUND LEVEL NOTE PLAN

SCALE: 1/8" = 1'-0"

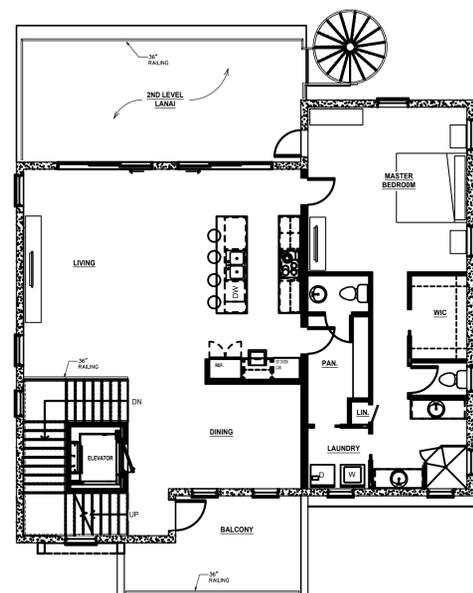

FIRST LIVING LEVEL NOTE PLAN

SCALE: 1/8" = 1'-0"

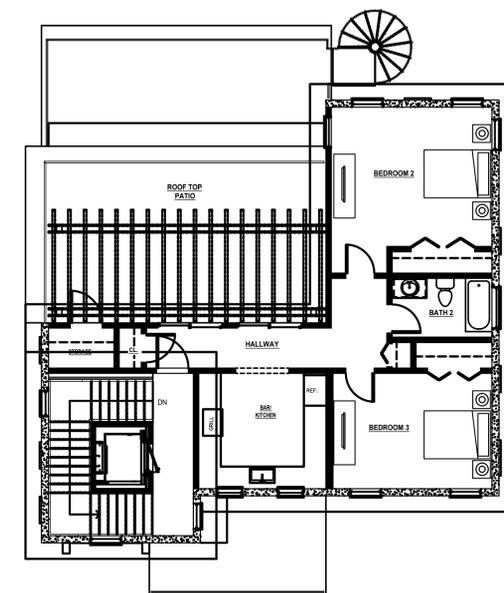

SECOND LIVING LEVEL NOTE PLAN

SCALE: 1/8" = 1'-0"

8 ACRES OF BONITA
 PENNSYLVANIA & WISCONSIN
 BONITA SPRINGS, FL 34134

PROJECT NO. 23004

DATE 01-02-2025

DRAWN BY MBR

CHECKED BY WG

A4

SCALE