


A PARTIAL FLOOR PLAN
SCALE: 3/32" = 1'-0"

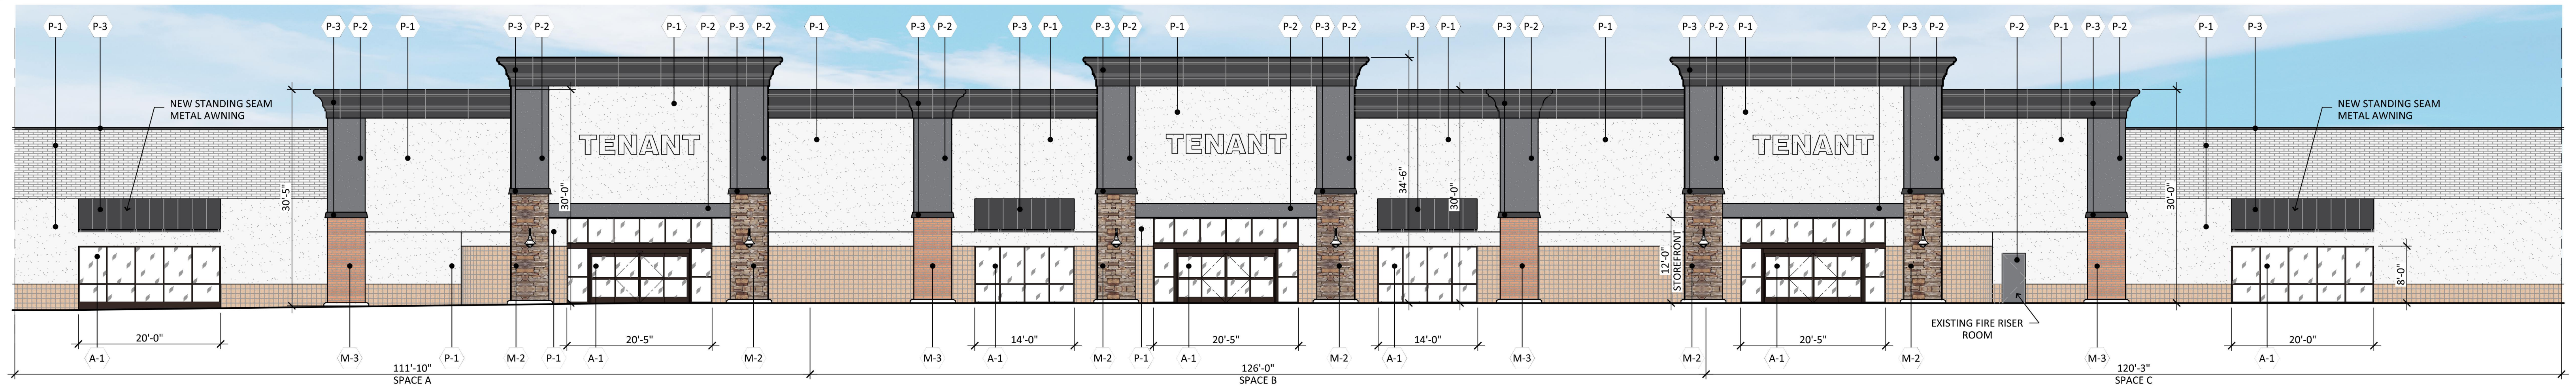



B SOUTH ELEVATION
SCALE: 3/32" = 1'-0"

EXTERIOR FINISH SCHEDULE


A-1	ANODIZED ALUMINUM STOREFRONT W/ CLEAR GLASS
P-1	PAINT COLOR: #DEW385 "LIGHTHOUSE" MANUF: DUNN EDWARDS
P-2	PAINT COLOR: #DE6355 "TARNISHED SILVER" MANUF: DUNN EDWARDS
P-3	PAINT COLOR: #DE6357 "BLACK TIE" MANUF: DUNN EDWARDS
M-1	WROUGHT IRON
M-2	STONE VENEER
M-3	BRICK VENEER TO MATCH EXISTING

MASTER KEY PLAN

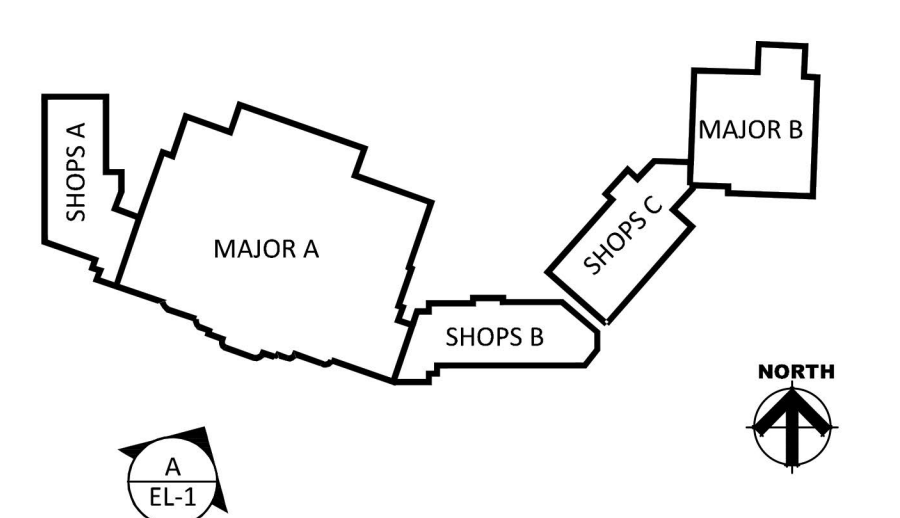


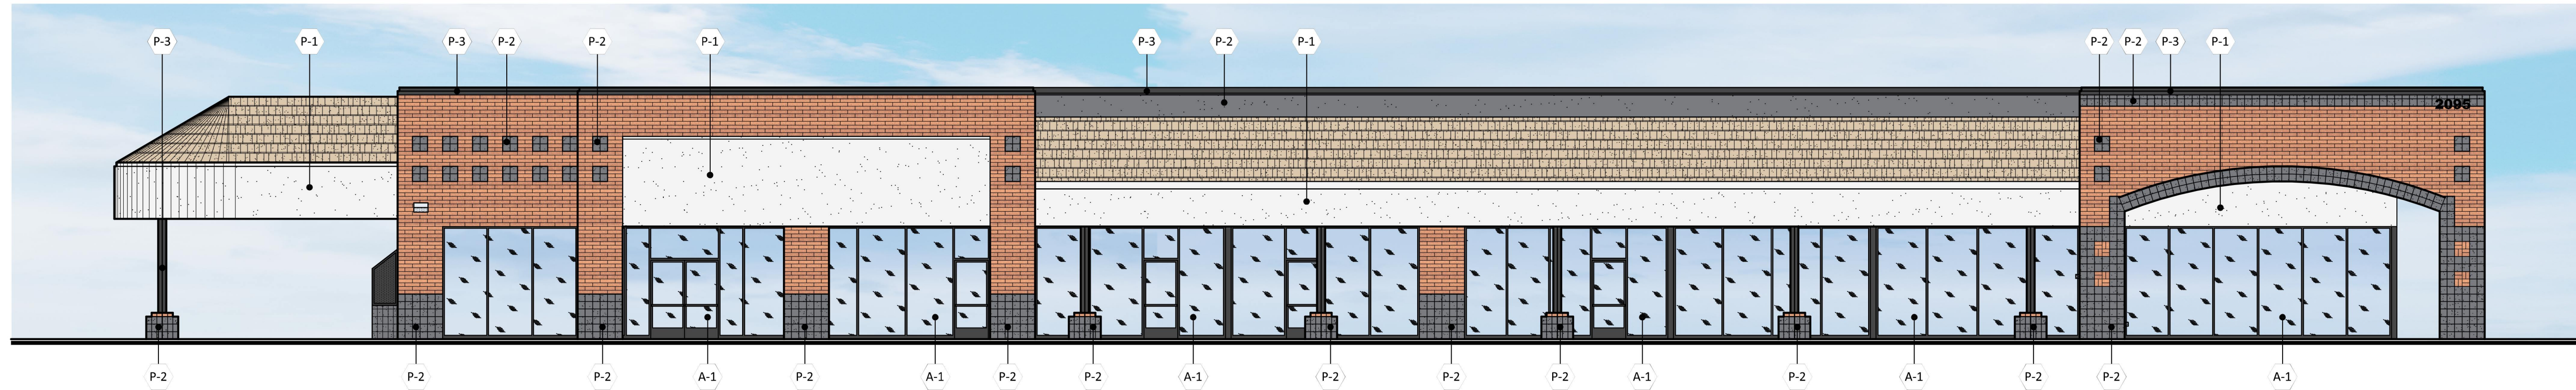

A EXISTING WEST ELEVATION
SCALE: 1/8" = 1'-0"

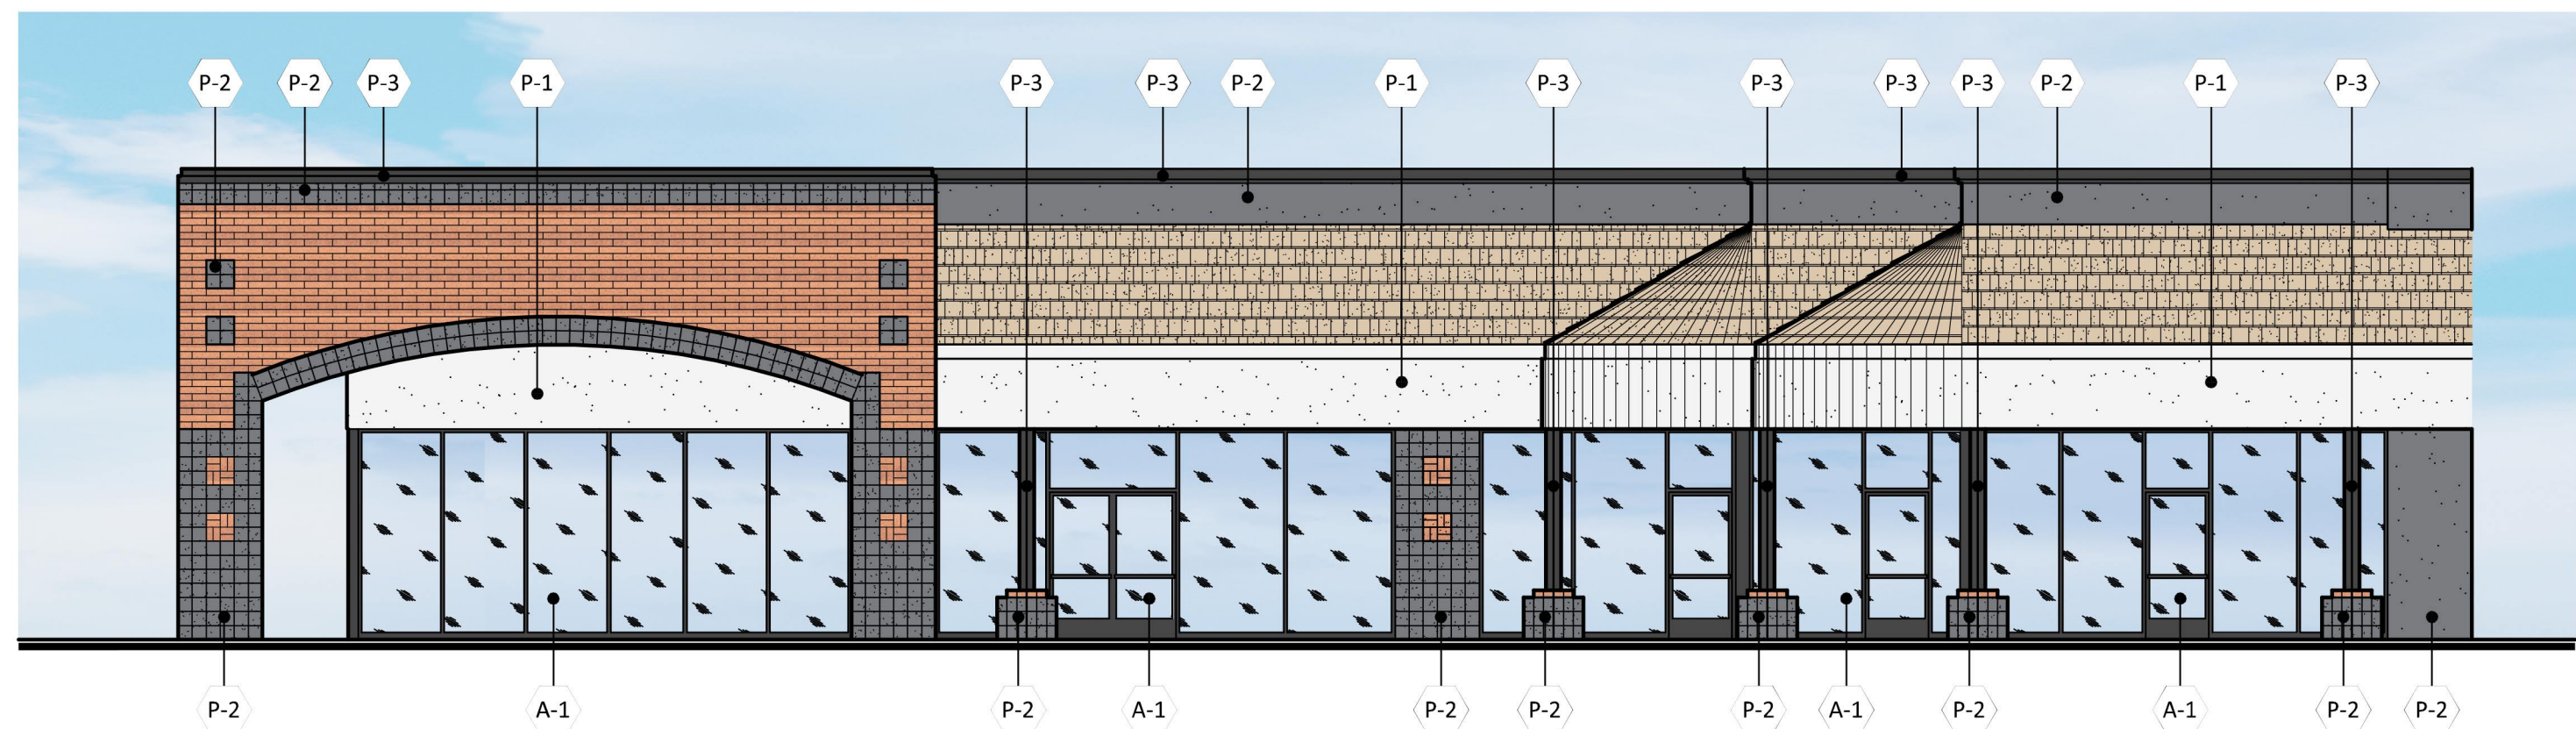

B EXISTING SOUTH ELEVATION
SCALE: 1/8" = 1'-0"

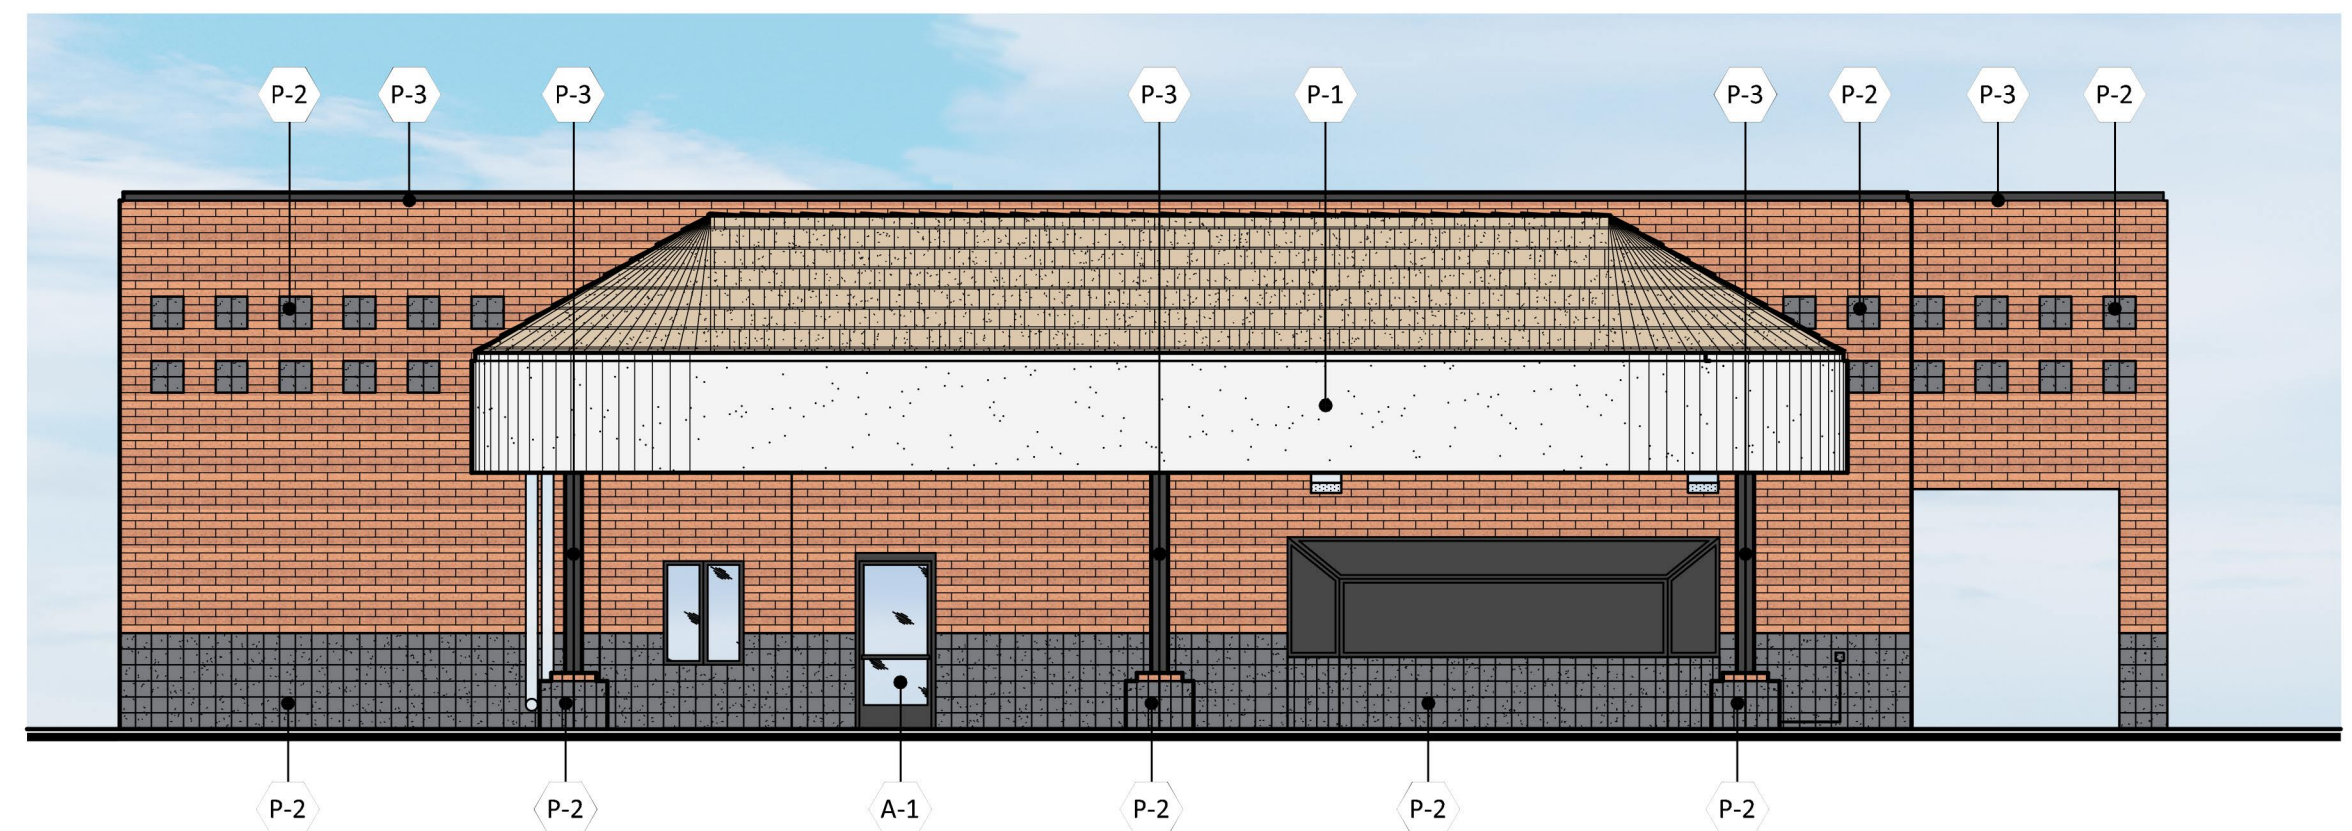



C EXISTING NORTH ELEVATION
SCALE: 1/8" = 1'-0"

EXTERIOR FINISH SCHEDULE


A-1		ANODIZED ALUMINUM STOREFRONT W/ CLEAR GLASS
P-1		PAINT COLOR: #DEW385 "LIGHTHOUSE" MANUF: DUNN EDWARDS
P-2		PAINT COLOR: #DE6355 "TARNISHED SILVER" MANUF: DUNN EDWARDS
P-3		PAINT COLOR: #DE6357 "BLACK TIE" MANUF: DUNN EDWARDS
M-1		WROUGHT IRON
M-2		STONE VENEER
M-3		BRICK VENEER TO MATCH EXISTING

MASTER KEY PLAN

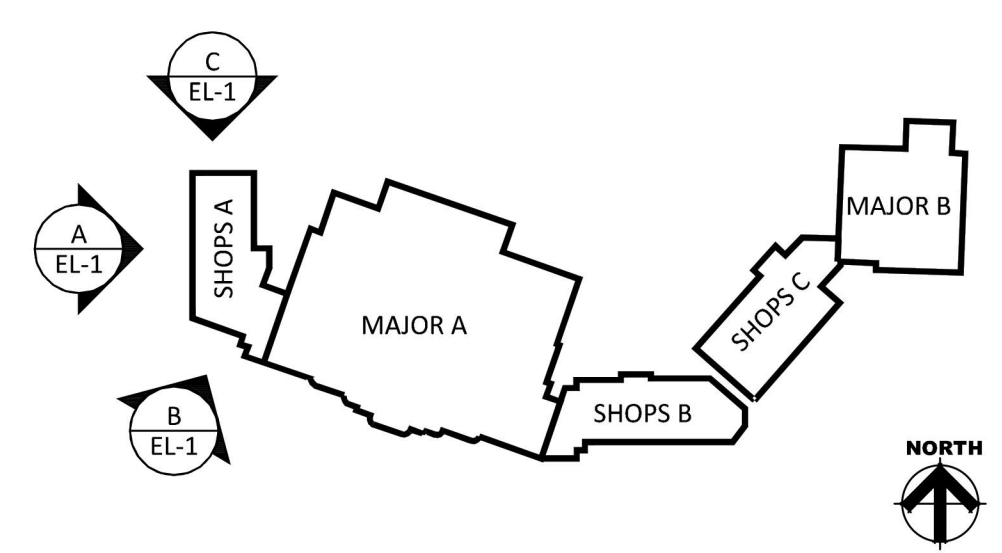

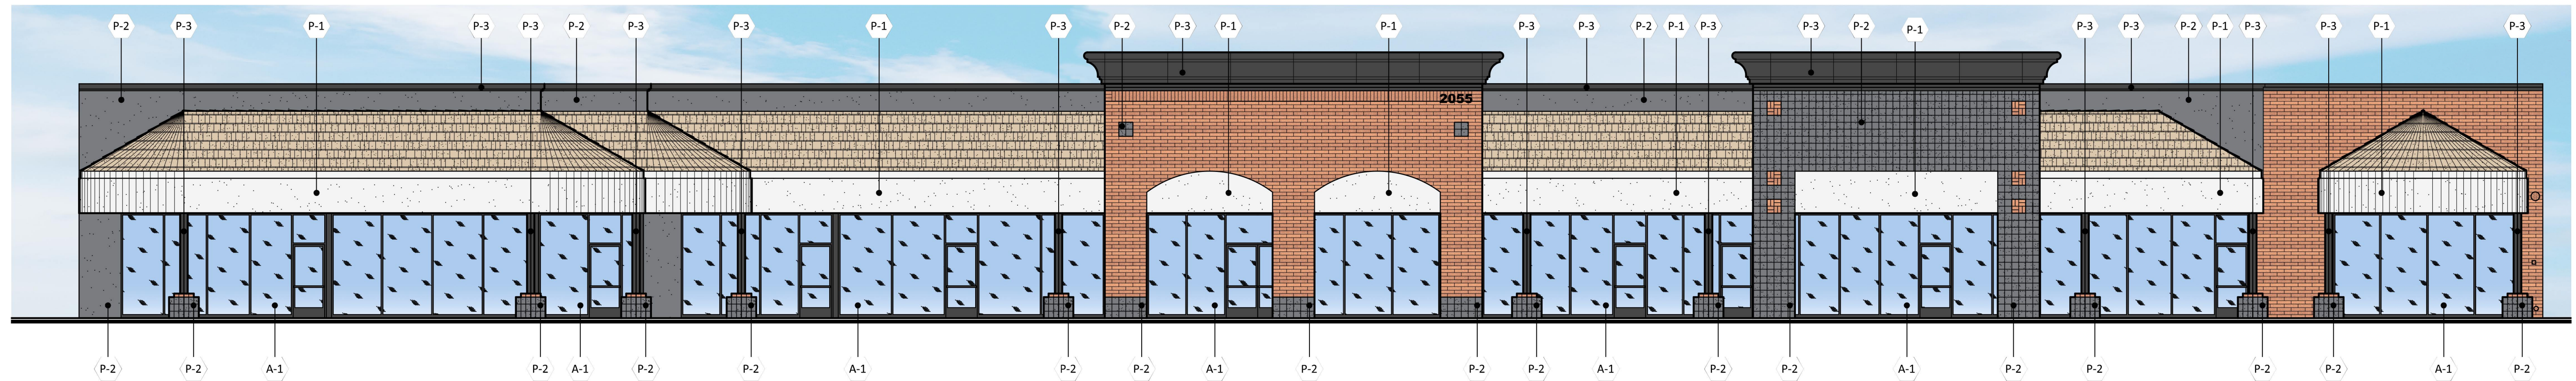

A EXISTING SOUTH ELEVATION
SCALE: 1/8" = 1'-0"

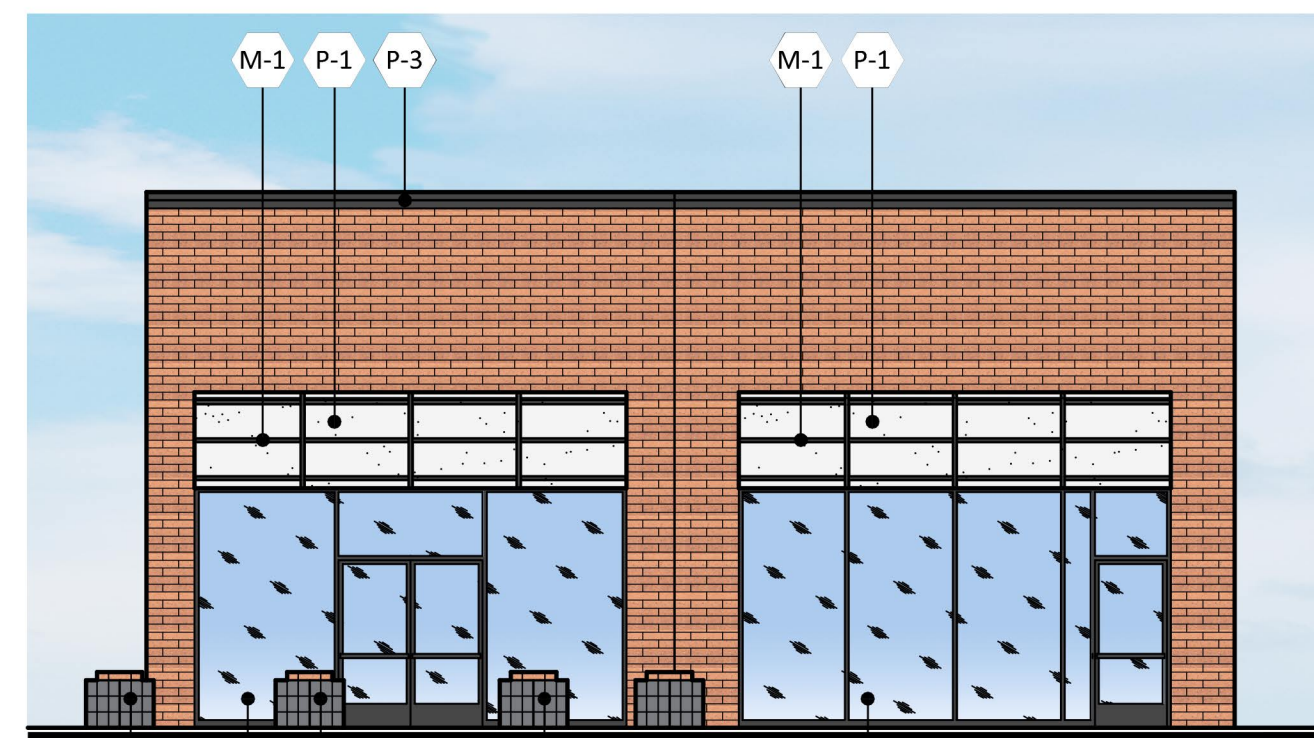



B EXISTING SOUTHEAST ELEVATION
SCALE: 1/8" = 1'-0"

EXTERIOR FINISH SCHEDULE

		ANODIZED ALUMINUM STOREFRONT W/ CLEAR GLASS
		PAINT COLOR: #DEW385 "LIGHTHOUSE" MANUF: DUNN EDWARDS
		PAINT COLOR: #DE6355 "TARNISHED SILVER" MANUF: DUNN EDWARDS
		PAINT COLOR: #DE6357 "BLACK TIE" MANUF: DUNN EDWARDS
		WROUGHT IRON
		STONE VENEER
		BRICK VENEER TO MATCH EXISTING

MASTER KEY PLAN

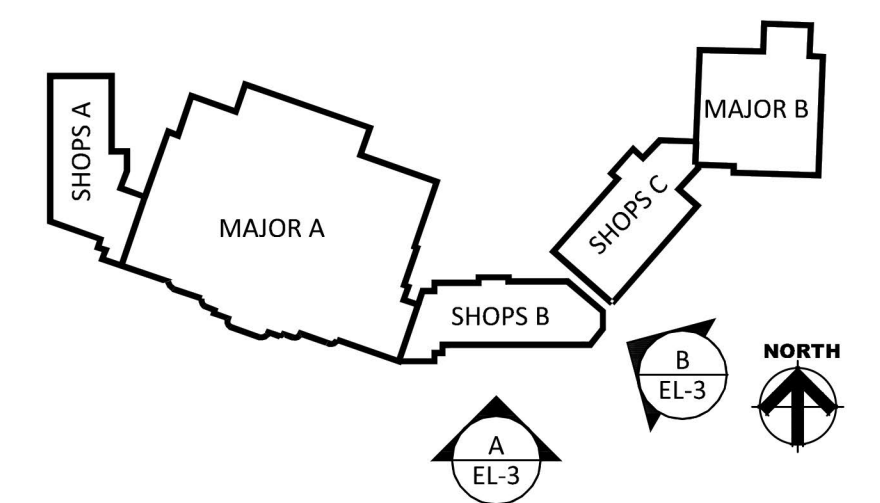

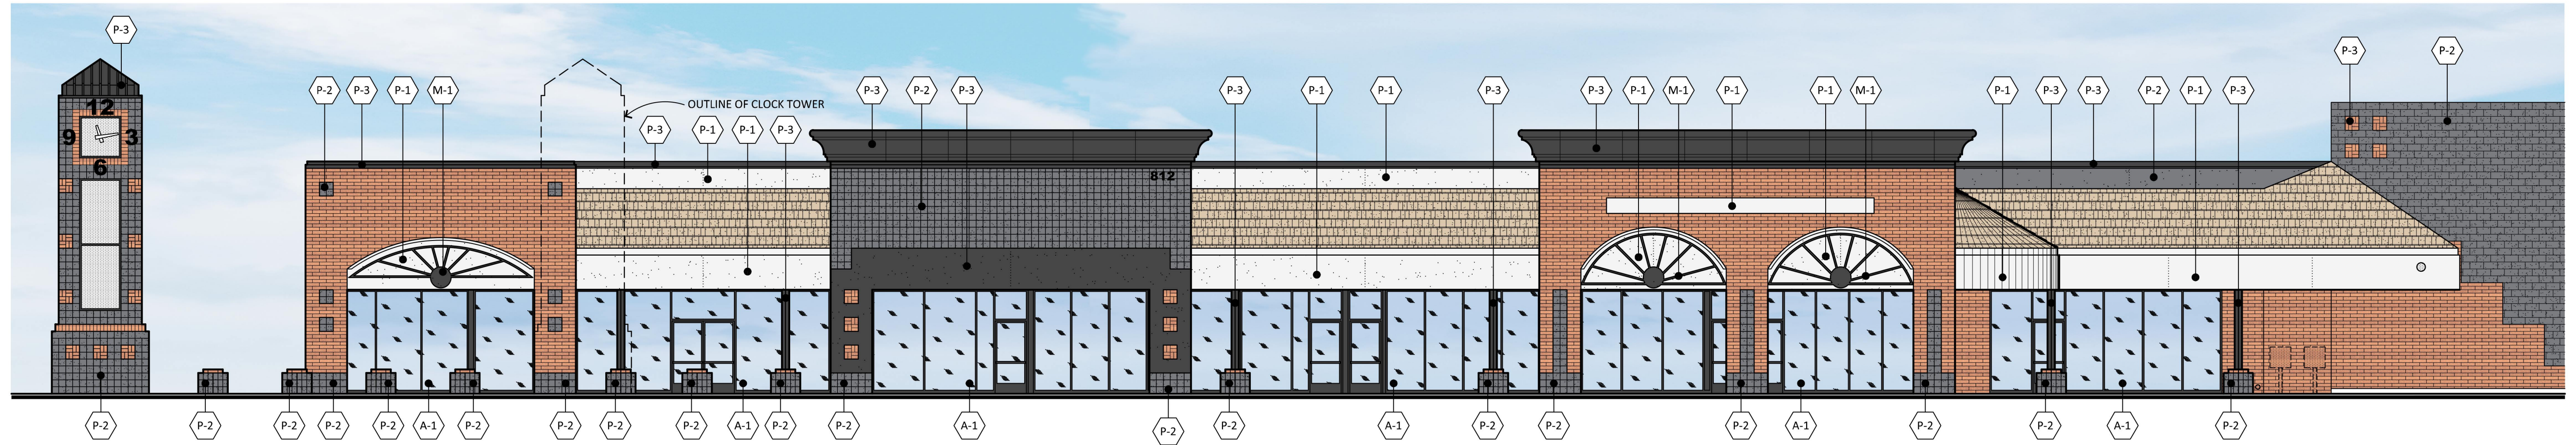



A EXISTING SOUTHEAST ELEVATION
SCALE: 1/8" = 1'-0"

EXTERIOR FINISH SCHEDULE

A-1		ANODIZED ALUMINUM STOREFRONT W/ CLEAR GLASS
P-1		PAINT COLOR: #DEW385 "LIGHTHOUSE" MANUF: DUNN EDWARDS
P-2		PAINT COLOR: #DE6355 "TARNISHED SILVER" MANUF: DUNN EDWARDS
P-3		PAINT COLOR: #DE6357 "BLACK TIE" MANUF: DUNN EDWARDS
M-1		WROUGHT IRON
M-2		STONE VENEER
M-3		BRICK VENEER TO MATCH EXISTING

MASTER KEY PLAN

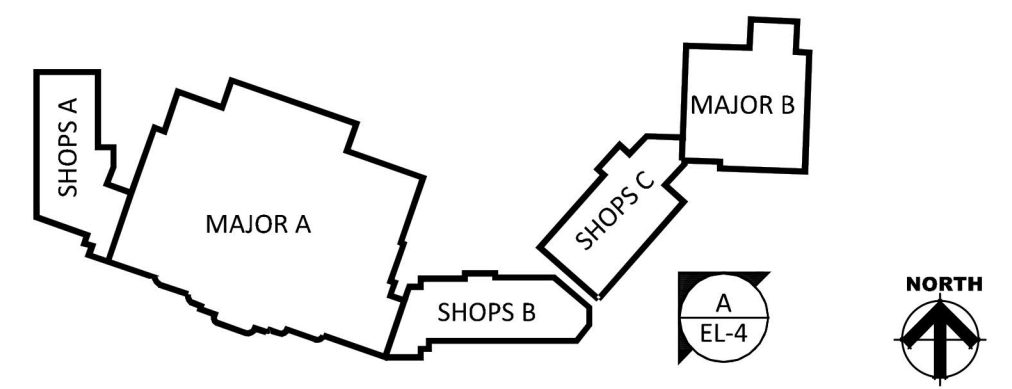

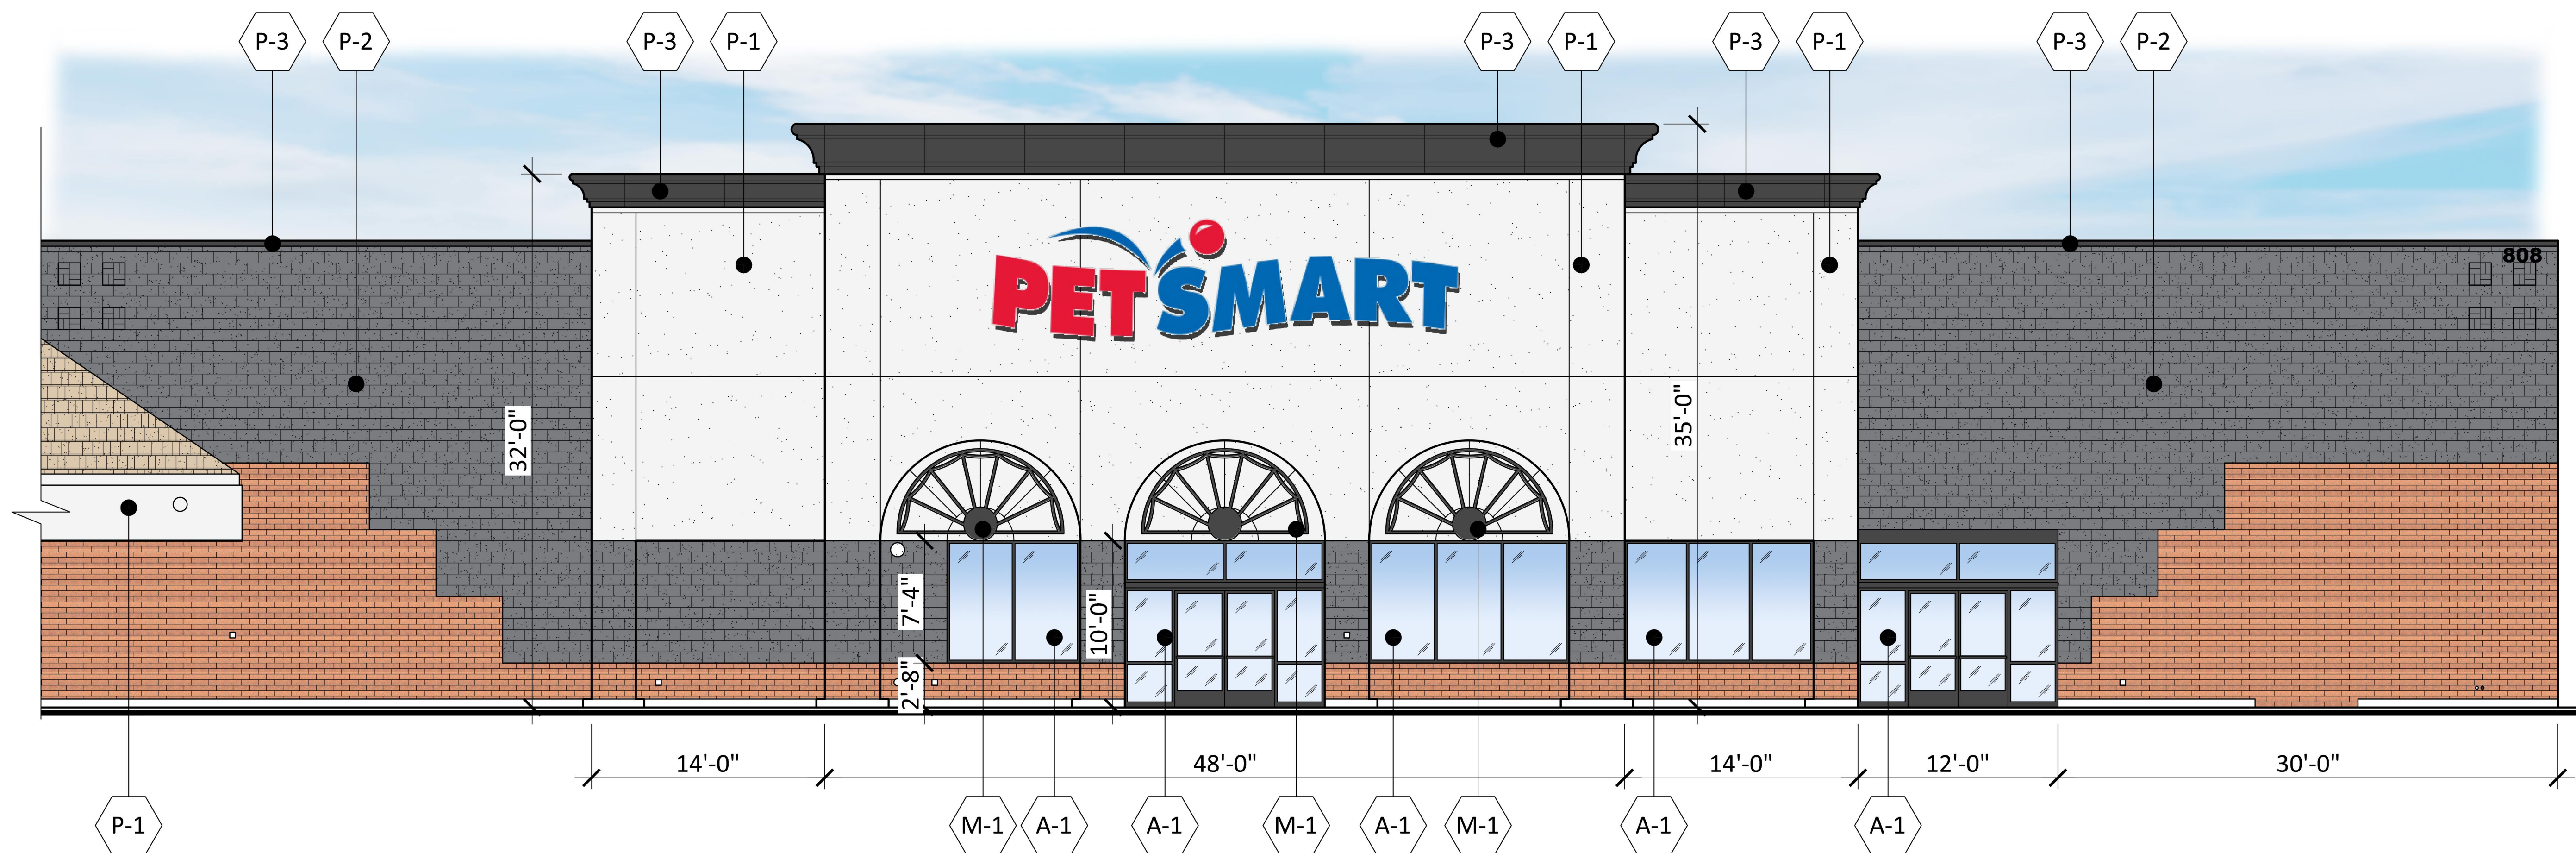

A SOUTH ELEVATION
SCALE: 3/16" = 1'-0"

EXTERIOR FINISH SCHEDULE

<ul style="list-style-type: none"> A-1 P-1 P-2 P-3 M-1 M-2 M-3 	<ul style="list-style-type: none"> ANODIZED ALUMINUM STOREFRONT W/ CLEAR GLASS PAINT COLOR: #DEW385 "LIGHTHOUSE" MANUF: DUNN EDWARDS PAINT COLOR: #DE6355 "TARNISHED SILVER" MANUF: DUNN EDWARDS PAINT COLOR: #DE6357 "BLACK TIE" MANUF: DUNN EDWARDS WROUGHT IRON STONE VENEER BRICK VENEER TO MATCH EXISTING
---	---

MASTER KEY PLAN

