



FIRST FLOOR  
EXISTING BUILDING NO. 2

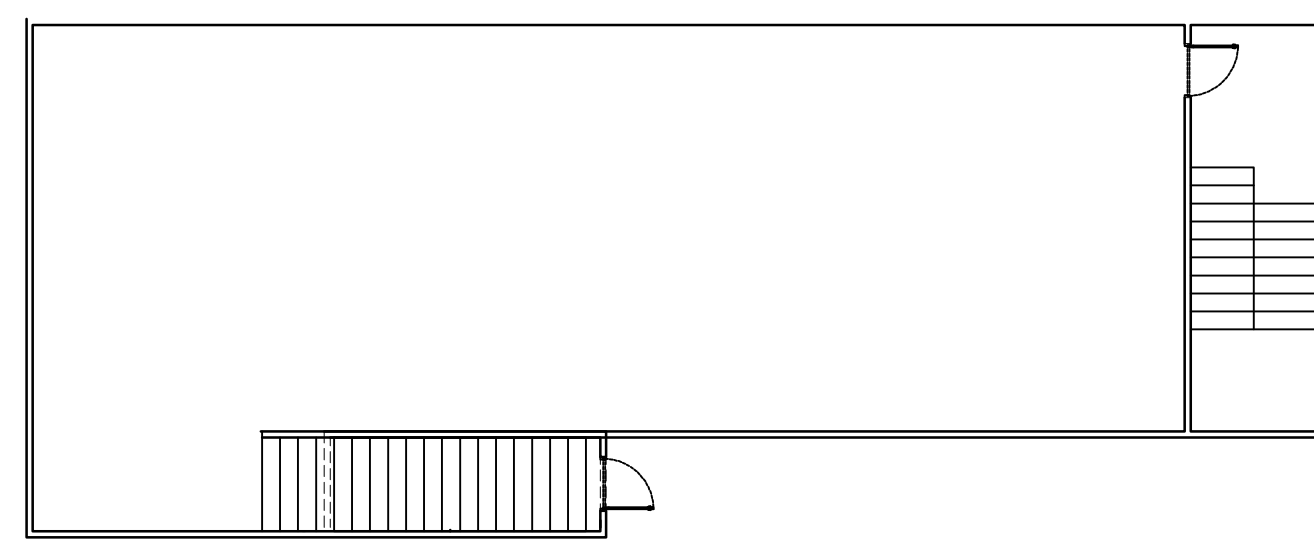

EXISTING SPACE  
1,503 SQ.FT

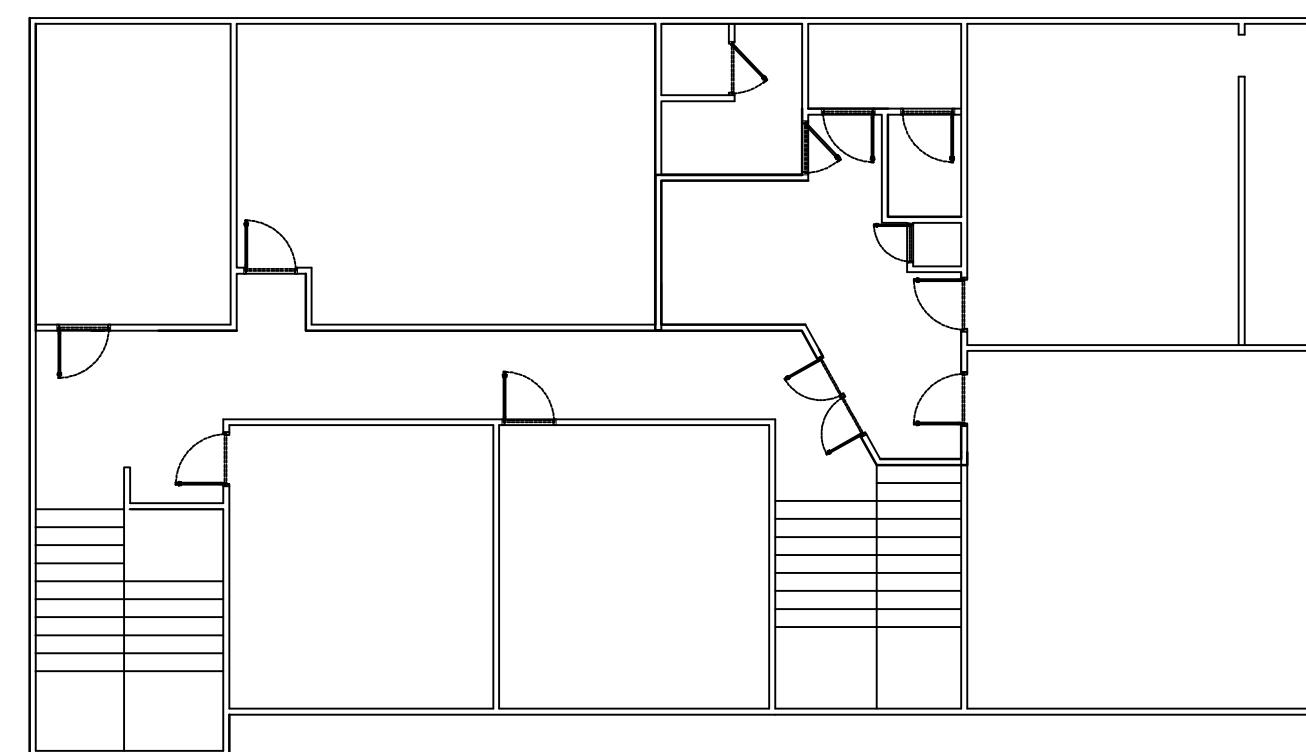

EXISTING SPACE  
2,500 SQ.FT

SECOND FLOOR  
EXISTING BUILDING NO. 2



CROWN PARK DRIVE  
HOUSTON, TX 77067

SC: 3/32"=1'-0"

24"x36"

FLOOR PLAN

SHEET NO.

A- 2