



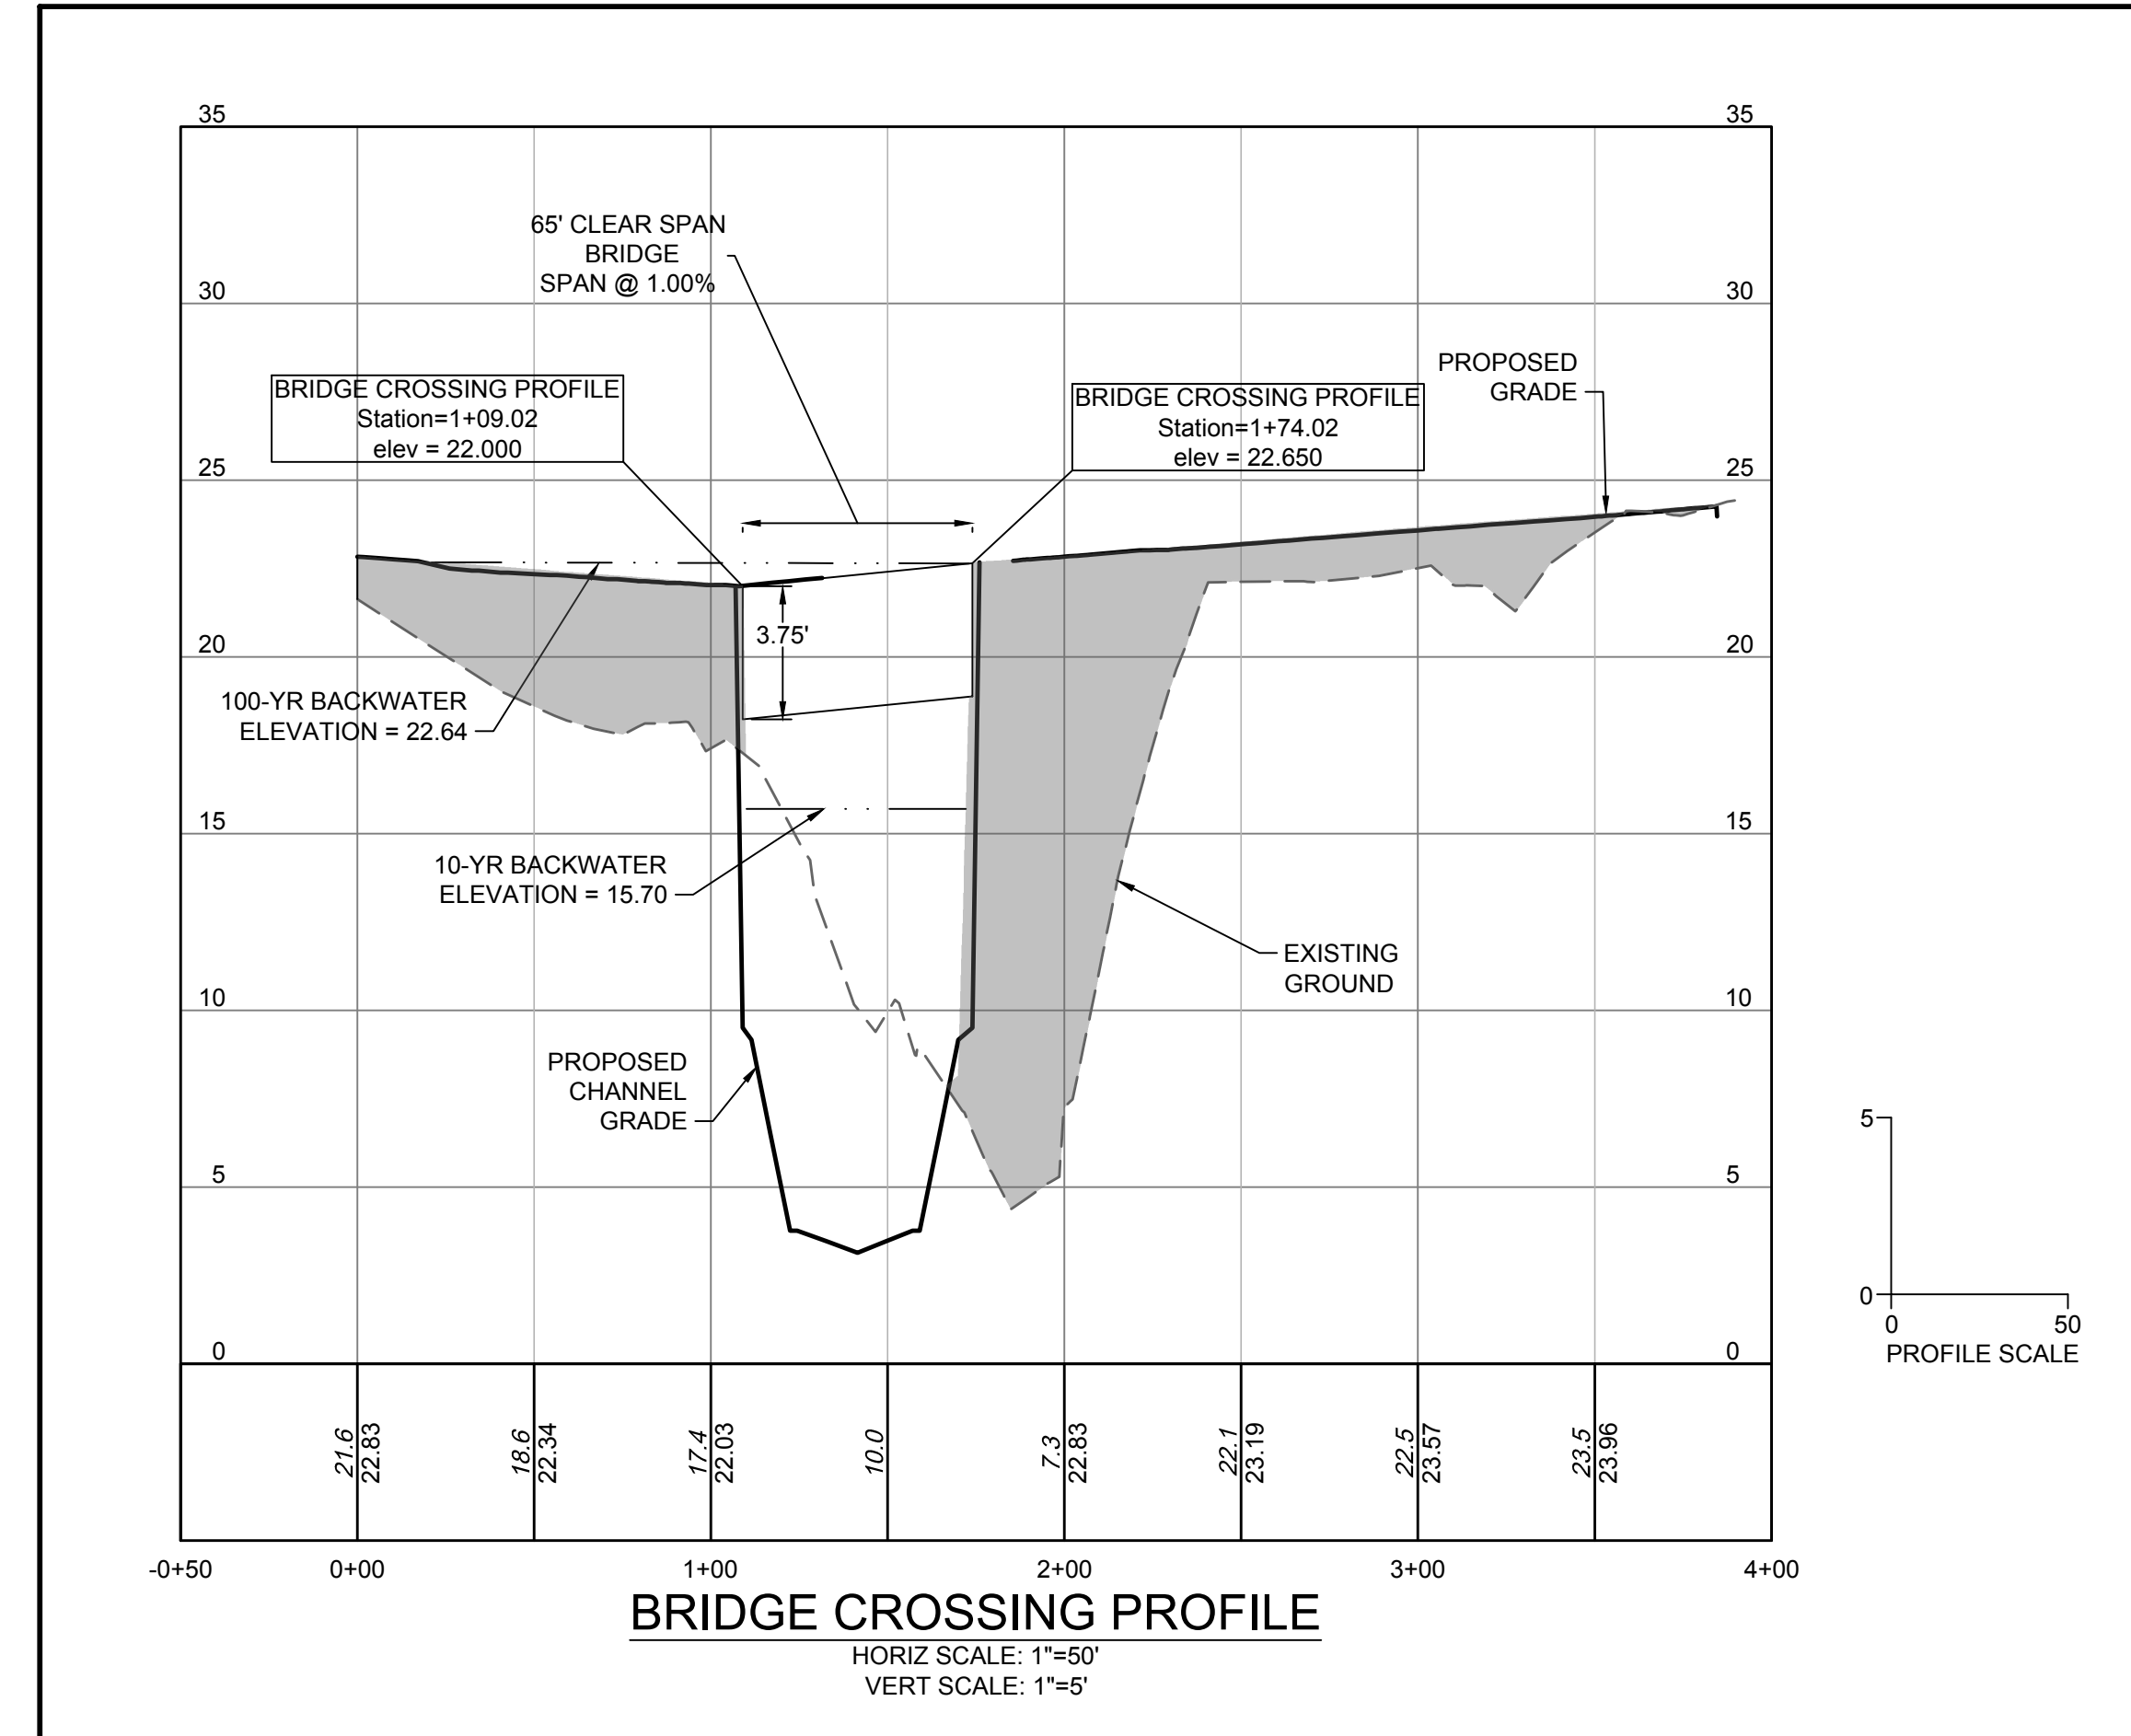

GRAVEL SECTIONS LEGEND		
DESCRIPTION	HATCH PATTERN	PAVEMENT SECTION
GRAVEL		6" 21-B STONE COMPACTED SUBGRADE

UNDERGROUND UTILITIES MAY BE IN THE CONSTRUCTION AREA. THE CONTRACTOR SHALL CALL "MISS UTILITY" AT 1-800-552-7001 48 HOURS PRIOR TO THE START OF EXCAVATION. CONTRACTOR SHALL VERIFY LOCATION AND ELEVATION OF ALL UNDERGROUND UTILITIES IN AREA OF CONSTRUCTION PRIOR TO STARTING WORK.

GRADING LEGEND	
	EXISTING CONTOURS
	PROPOSED CONTOURS

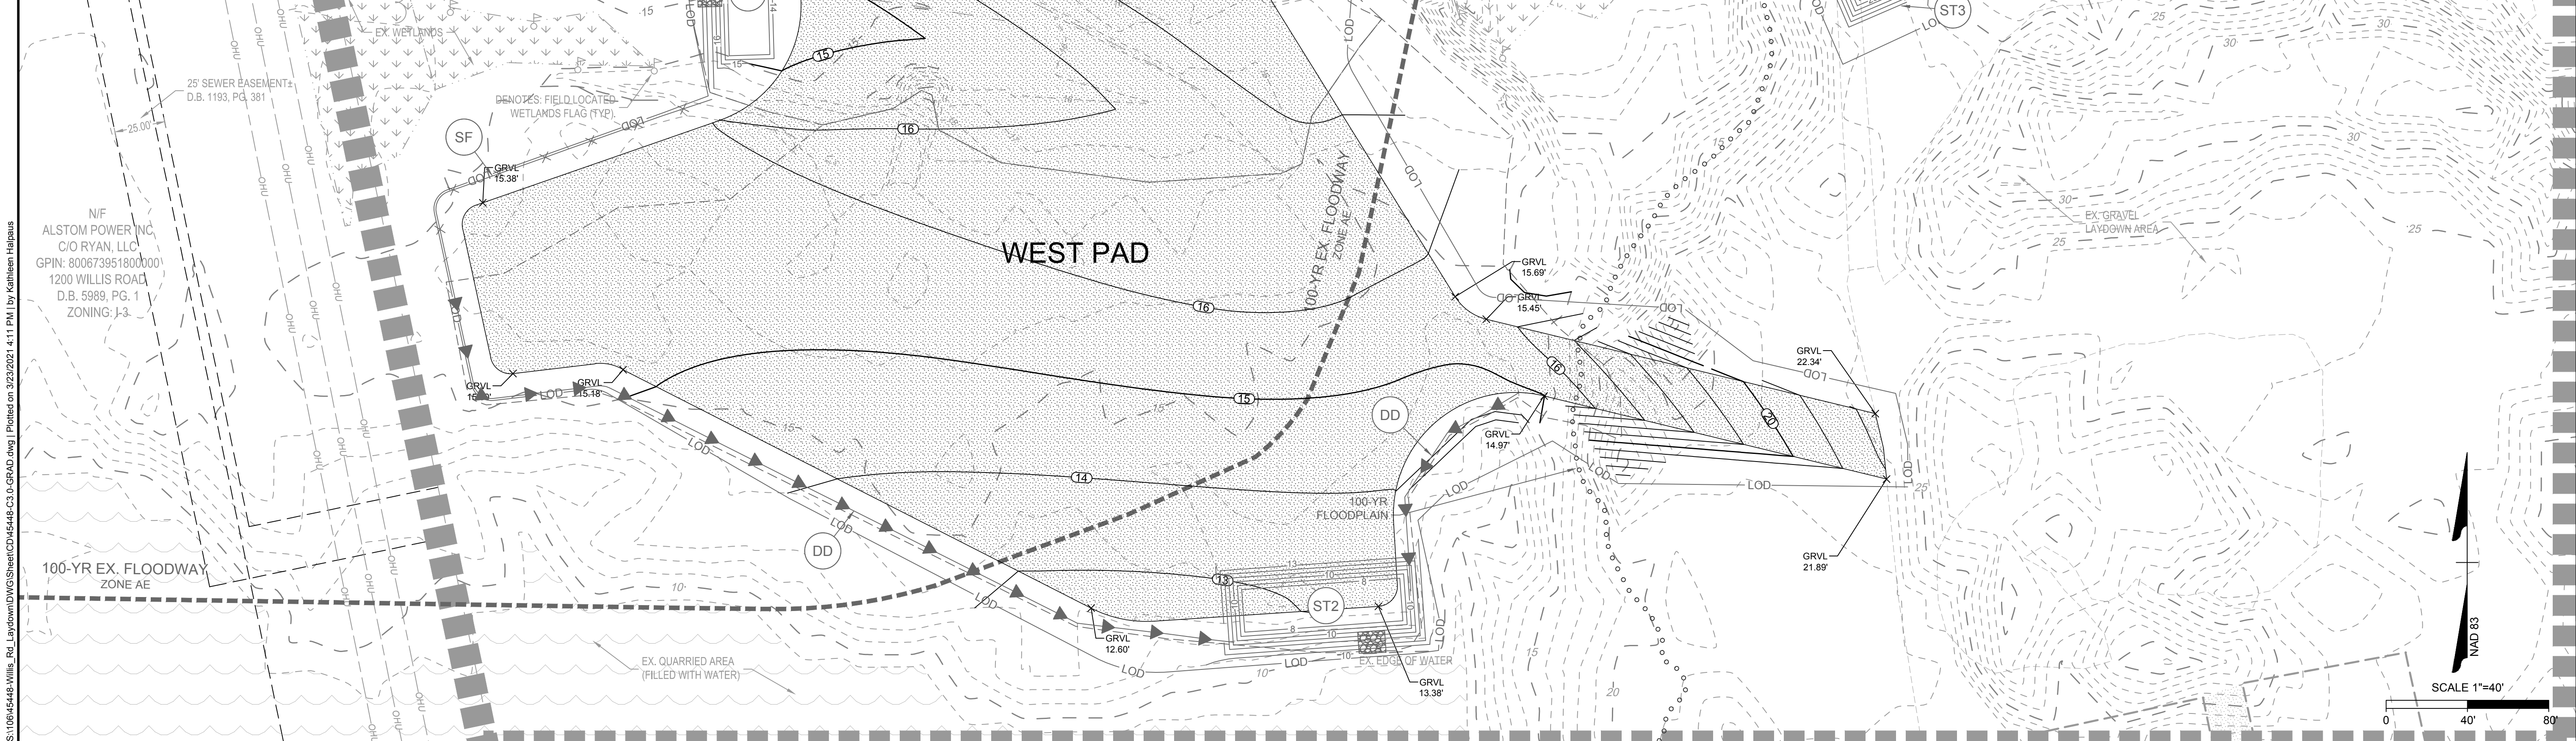

EROSION CONTROL LEGEND			
LABEL	SYMBOL	STD. NAME	SPEC. #
CE		CONSTRUCTION ENTRANCE	3.02
SF		SILT FENCE	3.05
SFB		SILT FENCE BREAK	N/A
DD		DIVERSION	3.12
ST		SEDIMENT TRAP	3.13
TS		TEMPORARY SEEDING	3.31
TP		TREE PRESERVATION & PROTECTION	3.38

THIS DRAWING PREPARED AT THE
TRI-CITIES OFFICE
4701 Owens Way, Suite 900 | Prince George, VA 22875
TEL 804-541-0600 FAX 804-436-1511 www.timmons.com

YOUR VISION ACHIEVED THROUGH OURS.

REVISION DESCRIPTION

DATE	
1/22/2021	

DRAWN BY
J. WALL

DESIGNED BY
J. WALL

CHECKED BY
K. HALPAUS

SCALE
1"=40'

TIMMONS GROUP

WILLIS ROAD FILL DISPOSAL & LAYDOWN YARD
BERMUDA DISTRICT - CHESTERFIELD COUNTY - VIRGINIA
DEVELOPMENT AND PHASE II E&S PLAN

JOB NO.
45448

SHEET NO.
C3.0

These plans and associated documents are the exclusive property of TIMMONS GROUP and may not be reproduced in whole or in part and shall not be used for any purpose whatsoever, inclusive, but not limited to construction, bidding, and/or construction staking without the express written consent of TIMMONS GROUP.