

Northridge Court Facade Upgrade

2741 E Belt Line Road
Carrollton, Texas 75006
November 5, 2024



5

4

3

2

1

E

D

C

B

A

NORTH RIDGE COURT

2741 E. BELT LINE ROAD
CARROLLTON, TEXAS

SEAL

SCALE

REVISIONS

NO.	DESCRIPTION	DATE

DRAWN BY _____ Author

APPROVED BY _____ Approver

CHECKED BY _____ Checker

DATE _____ NOV. 4, 2024

TITLE

SITE PLAN

PROJECT NO. 00000000

A-000

PROJECT PHASE SHEET NO.



A2 FLOOR PLAN
Scale: 1" = 20'-0"

5

4

3

2

1


E

D


C

B


A

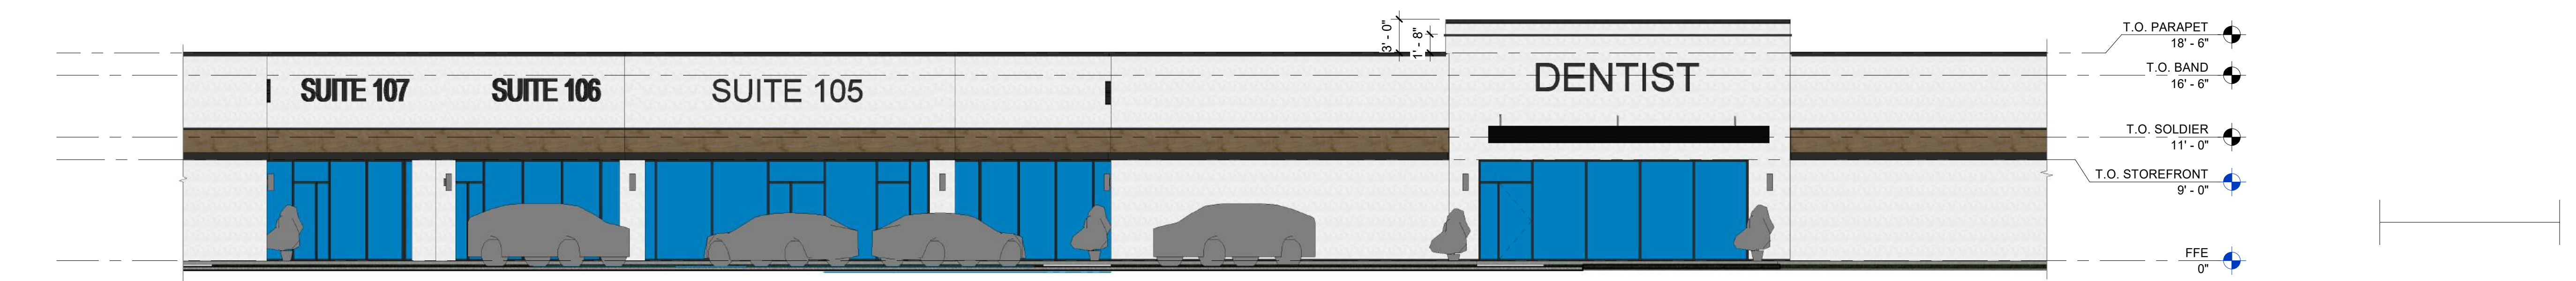


1 SUITE 101 - 107
Scale: 1/8" = 1'-0"

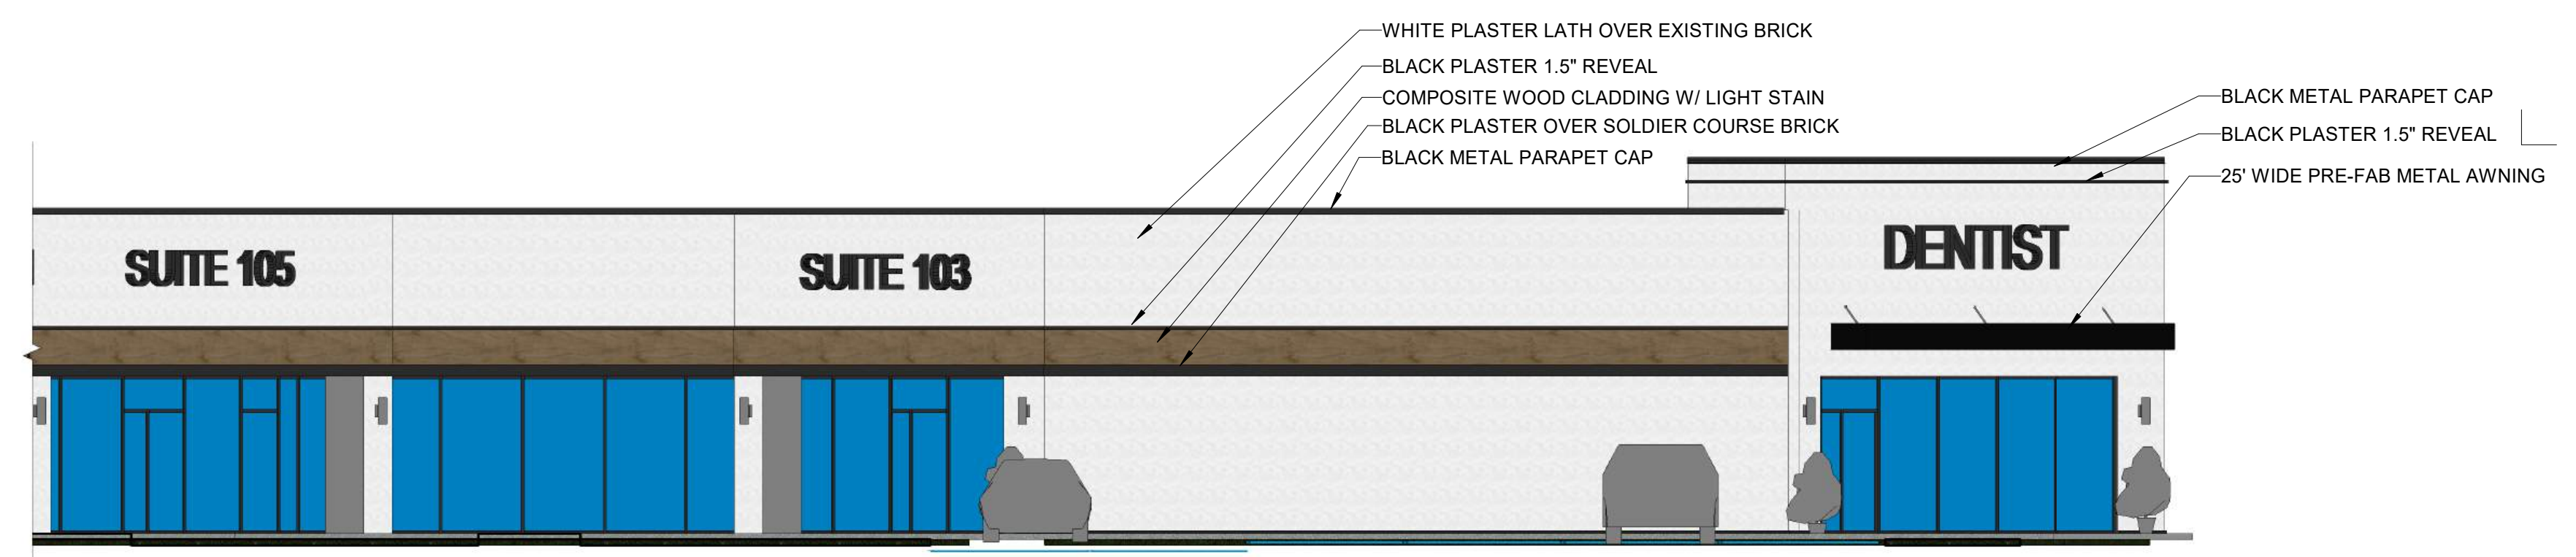

3 SUITE 101 - 105
Scale: 1/8" = 1'-0"

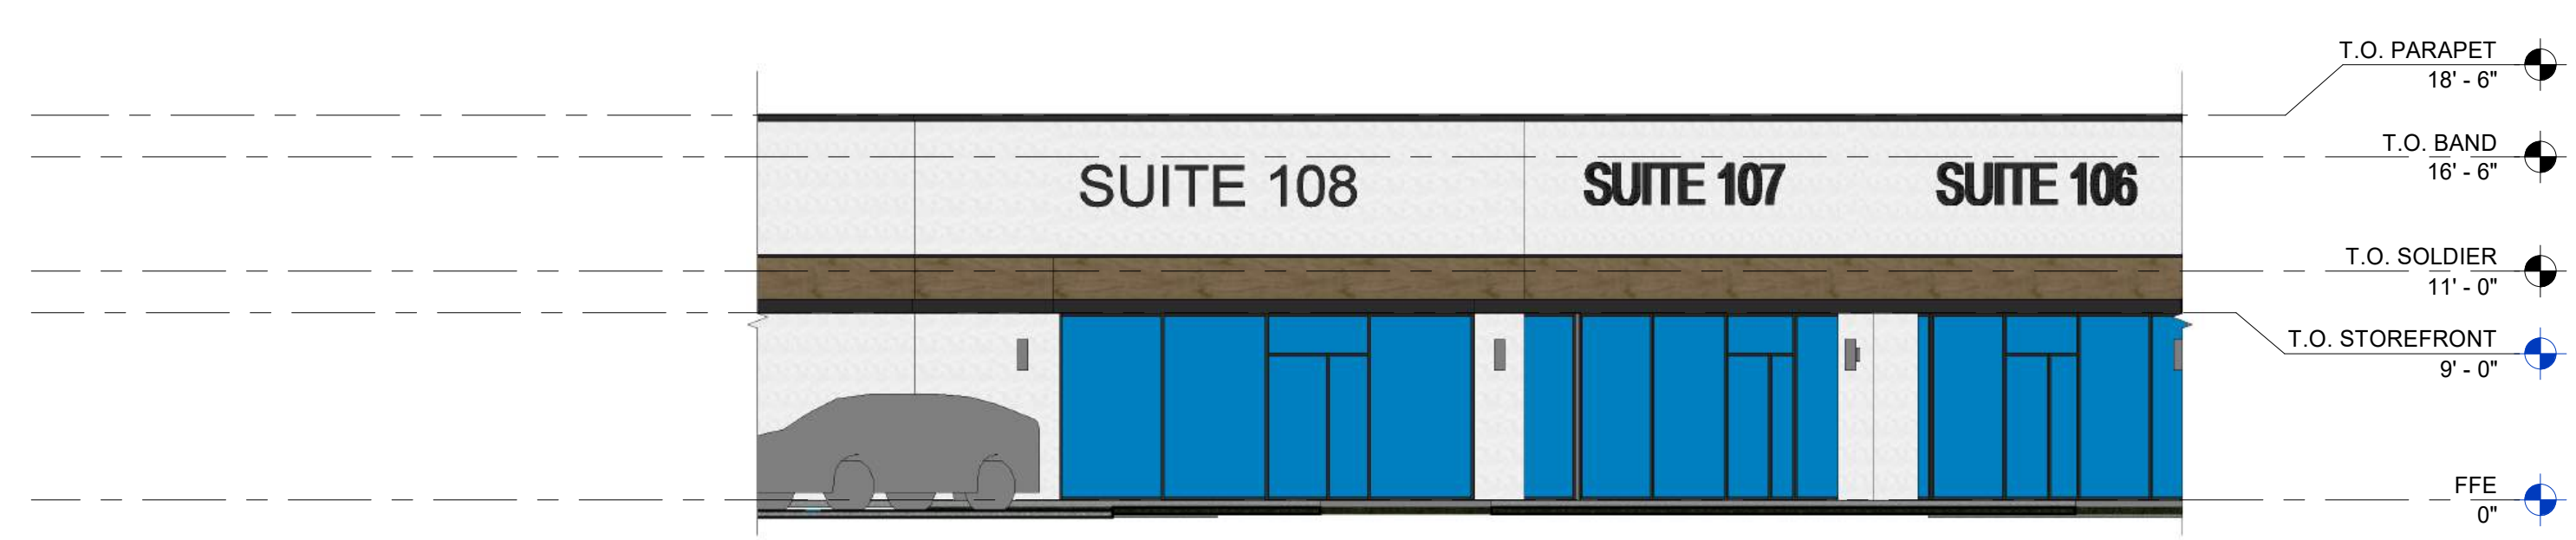

4 SUITE 106 - 108
Scale: 1/8" = 1'-0"

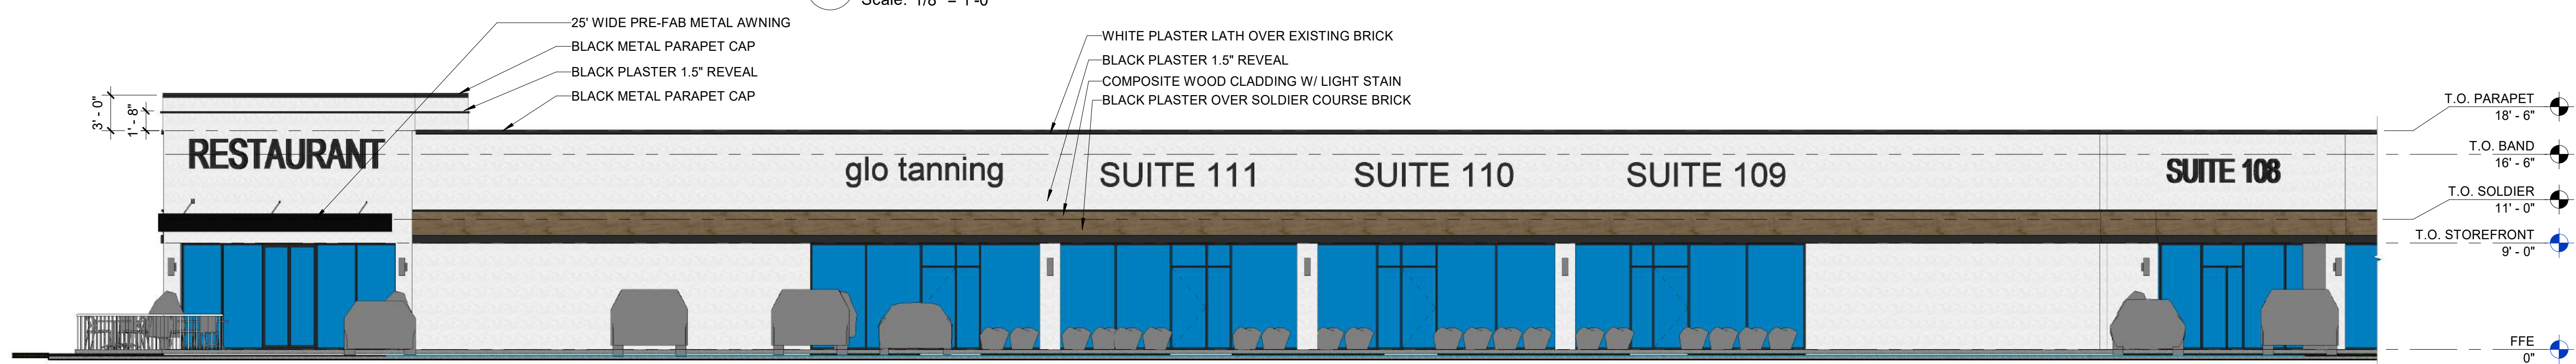

2 SUITE 108 - 115
Scale: 1/8" = 1'-0"

NORTH RIDGE COURT

2741 E. BELT LINE ROAD
CARROLLTON, TEXAS

SEAL

SCALE

REVISIONS

NO.	DESCRIPTION	DATE

DRAWN BY _____ Author
 APPROVED BY _____ Approver
 CHECKED BY _____ Checker
 DATE _____ NOV. 4, 2024

TITLE
EXTERIOR ELEVATIONS

PROJECT NO. 00000000

A-110

PROJECT PHASE SHEET NO.

11/5/2024 8:00:19 AM