

OVERALL ROOM DIMENSIONS ARE INTENDED TO REPRESENT GENERAL ROOM SIZES AND NOT FRAMING DIMENSIONS. ALL EXISTING CONDITIONS SHALL BE FIELD VERIFIED PRIOR TO CONSTRUCTION.



A-1

1ST FLOOR PLAN


DATE:	05.07.24
SCALE:	N.T.S.
DRAWN BY:	MEF
REVISIONS:	

497 EAST MAIN STREET
LEXINGTON, KENTUCKY

Cathy Burgess Interiors

155 East Main Street Suite 102 Lexington, Kentucky 40507
859 255 9400 fx 859 255 9437



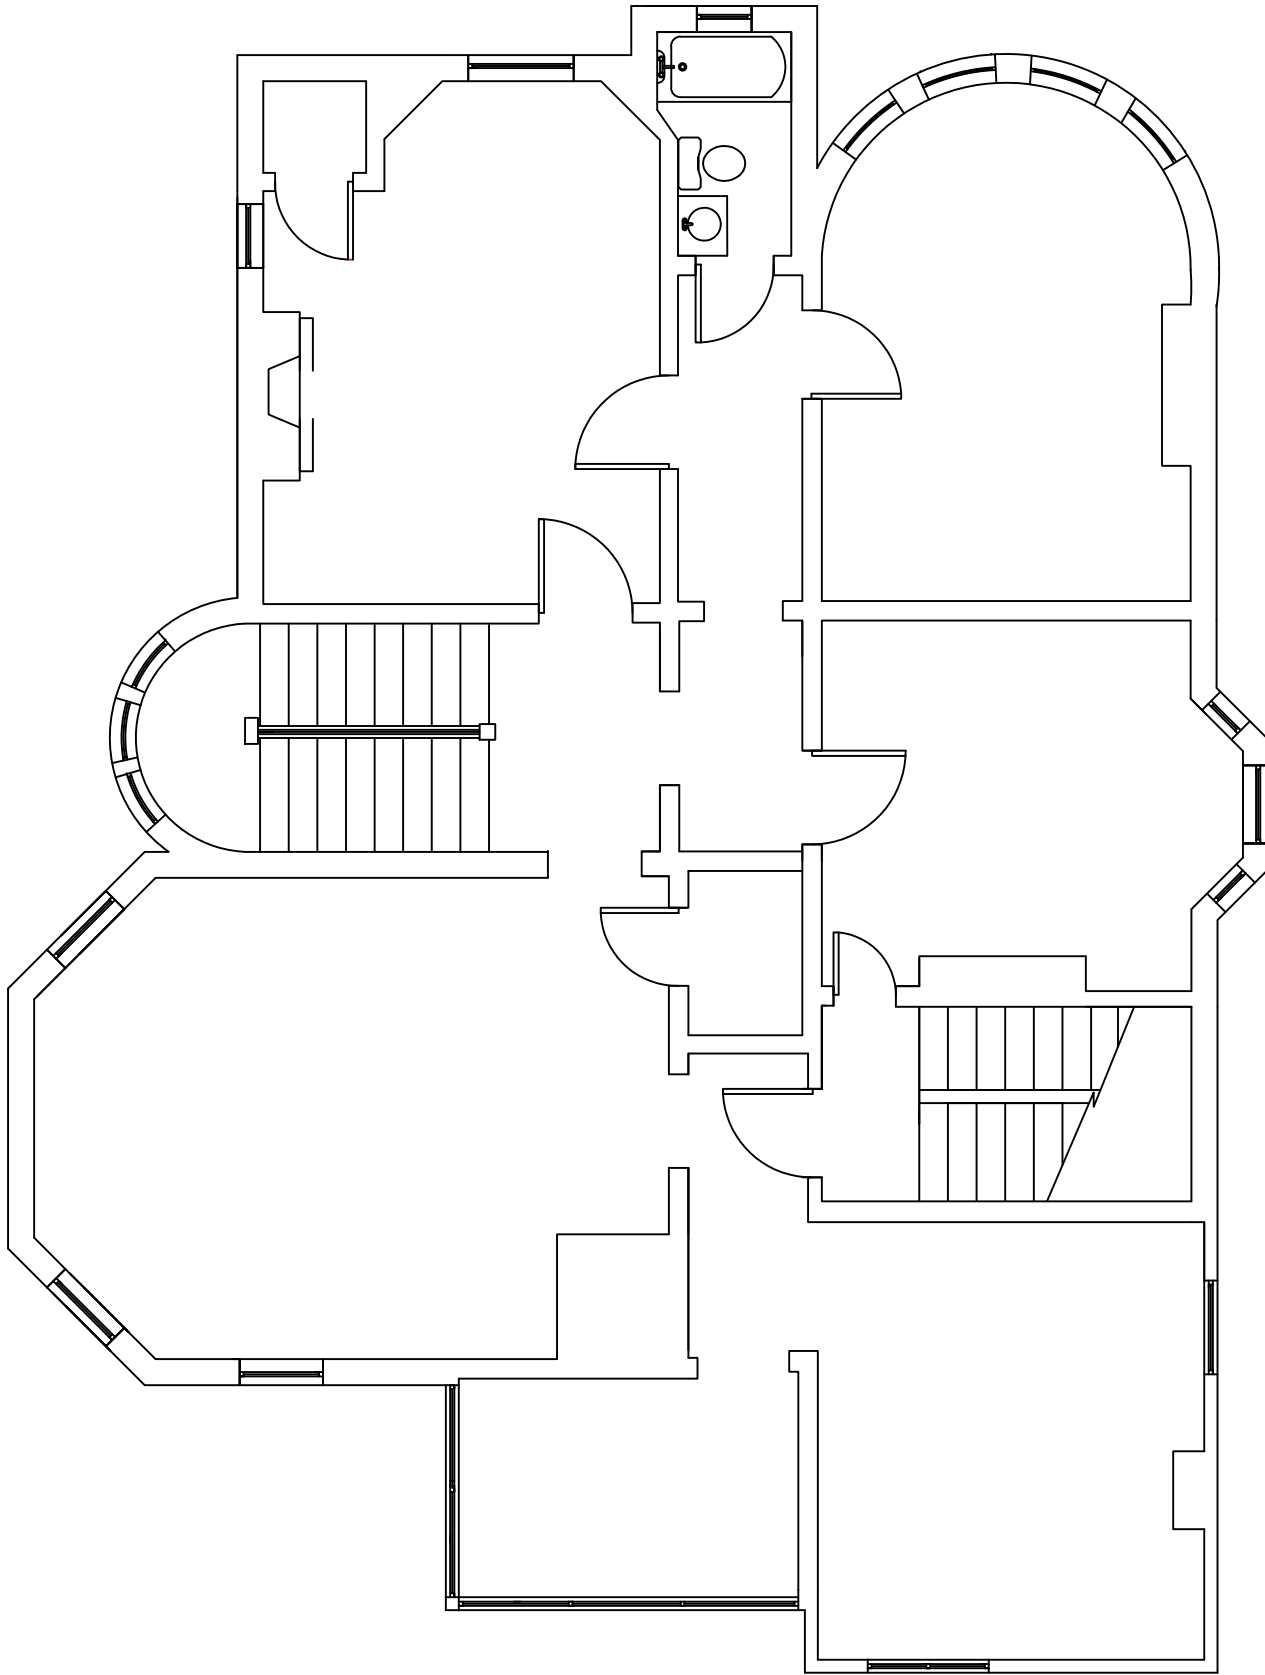

OVERALL ROOM DIMENSIONS ARE INTENDED TO REPRESENT GENERAL ROOM SIZES AND NOT FRAMING DIMENSIONS. ALL EXISTING CONDITIONS SHALL BE FIELD VERIFIED PRIOR TO CONSTRUCTION.



A-2

2ND FLOOR PLAN


DATE:	05.07.24
SCALE:	N.T.S.
DRAWN BY:	MEF
REVISIONS:	

497 EAST MAIN STREET
LEXINGTON, KENTUCKY

Cathy Burgess Interiors

155 East Main Street Suite 102 Lexington, Kentucky 40507
859 255 9400 fx 859 255 9437



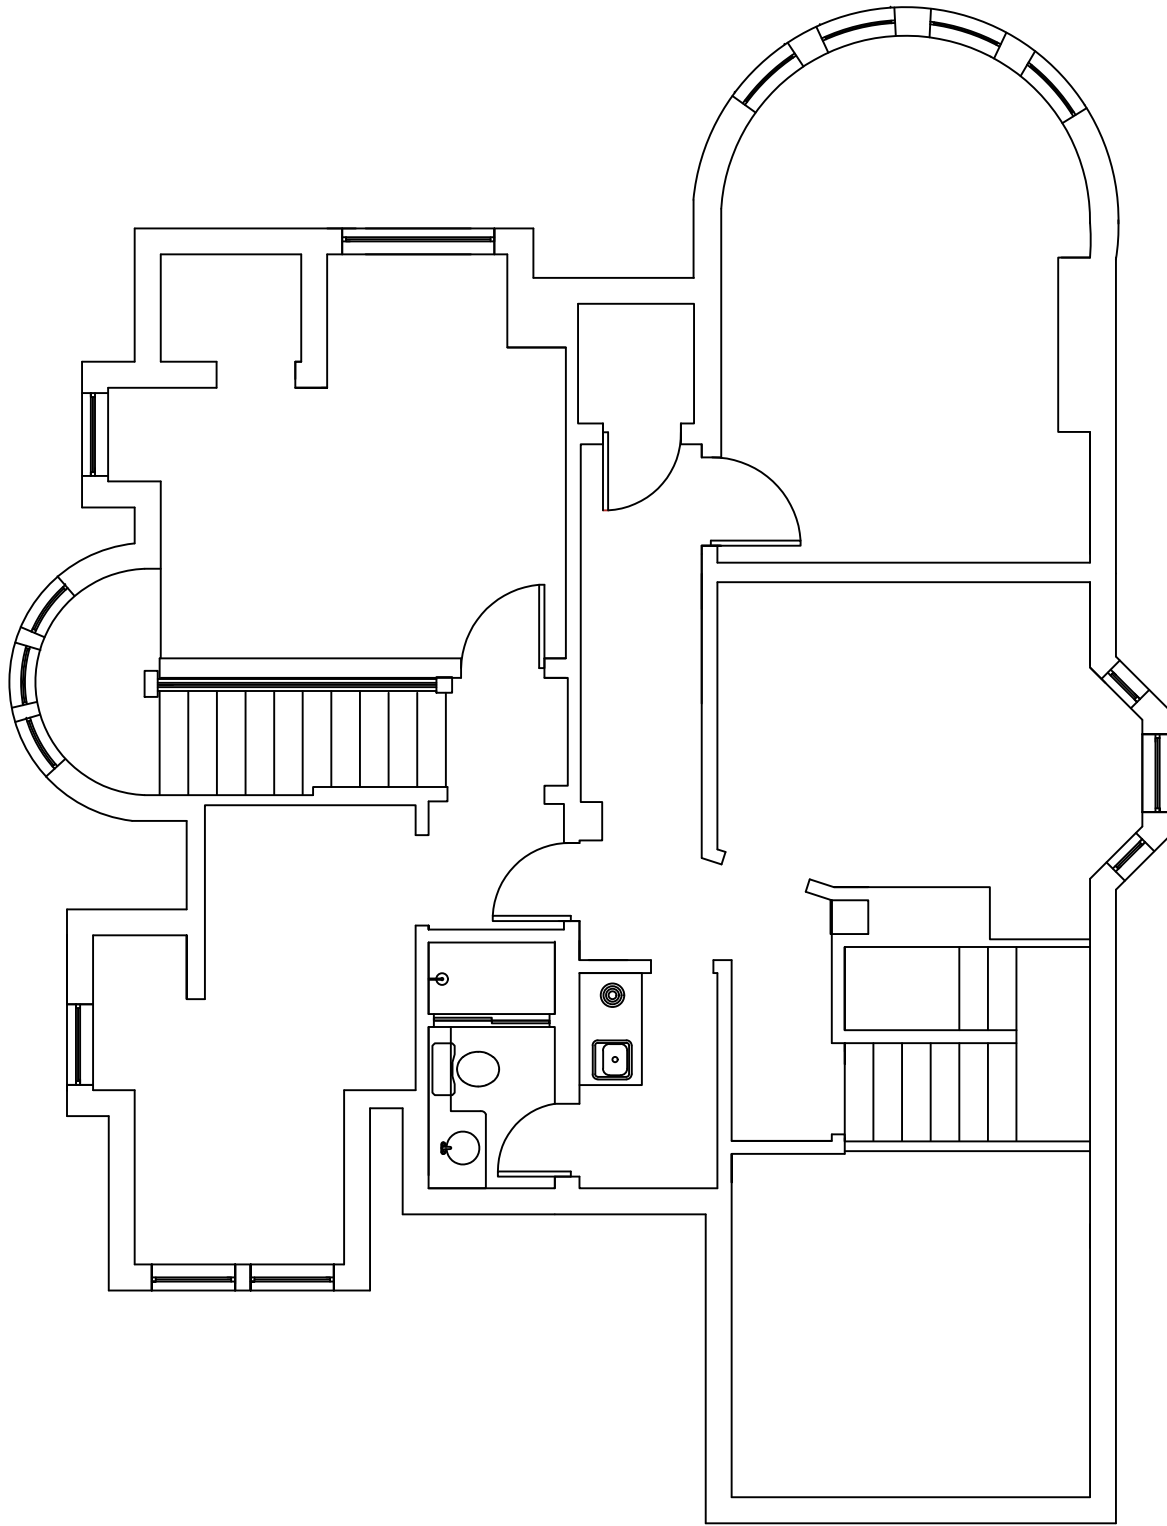

OVERALL ROOM DIMENSIONS ARE INTENDED TO REPRESENT GENERAL ROOM SIZES AND NOT FRAMING DIMENSIONS. ALL EXISTING CONDITIONS SHALL BE FIELD VERIFIED PRIOR TO CONSTRUCTION.



A-3

3RD
FLOOR PLAN


DATE:	05.07.24
SCALE:	N.T.S.
DRAWN BY:	MEF
REVISIONS:	

497 EAST MAIN STREET
LEXINGTON, KENTUCKY

Cathy Burgess Interiors

155 East Main Street Suite 102 Lexington, Kentucky 40507
859 255 9400 fx 859 255 9437



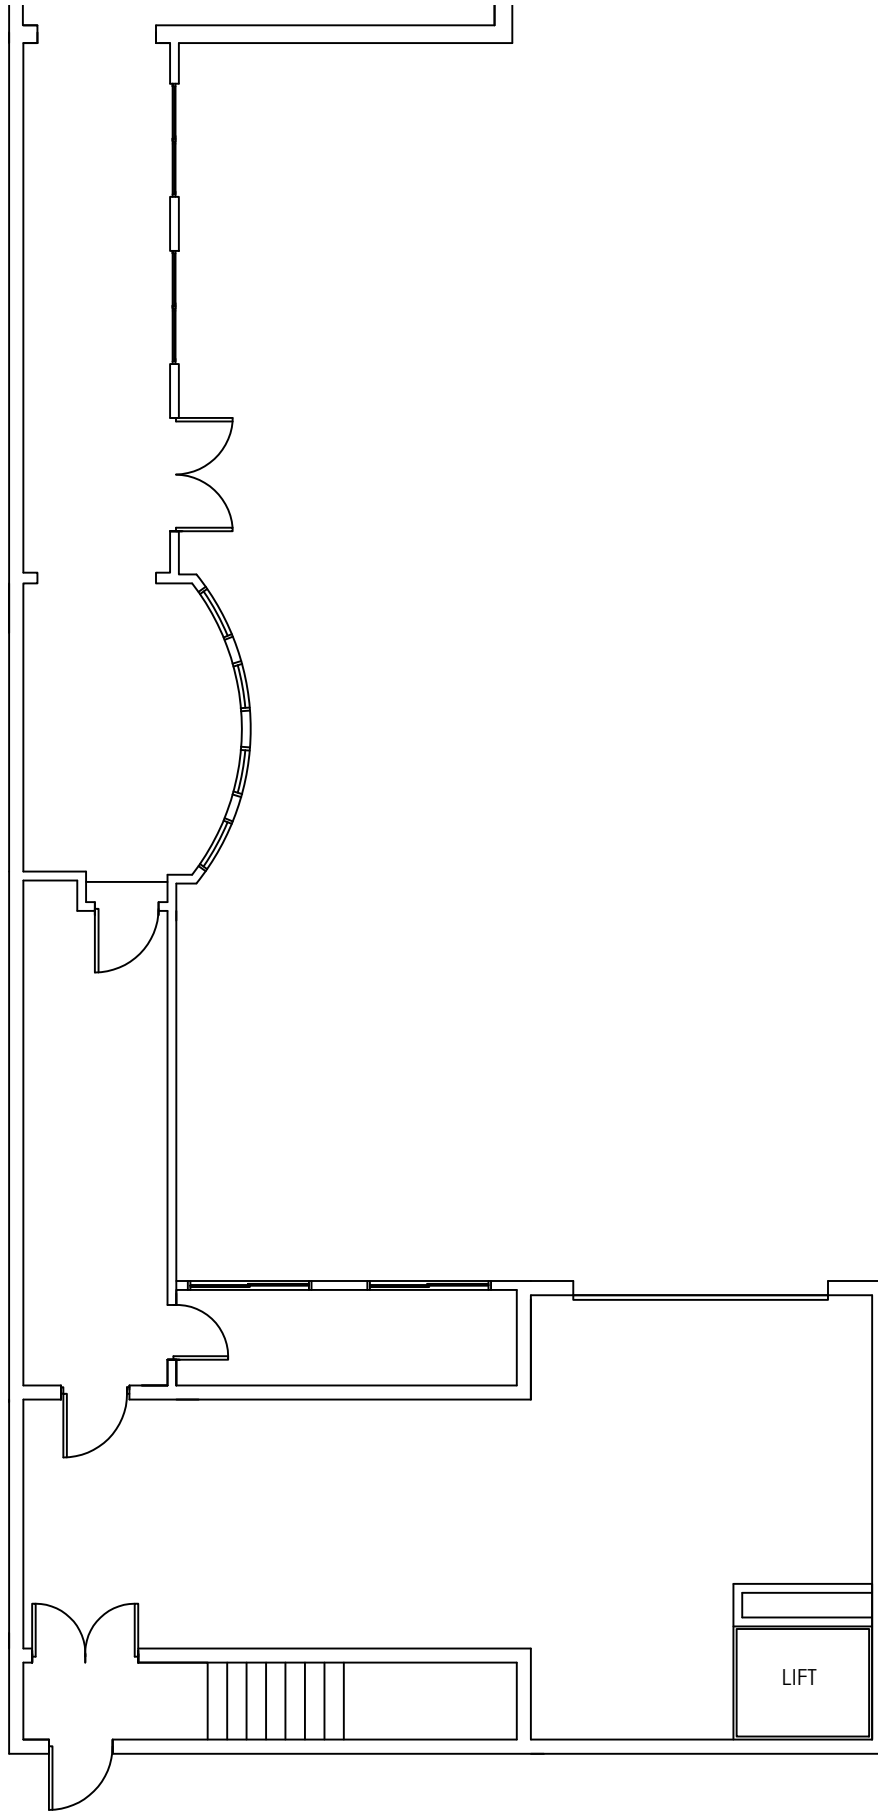

Plan Only

OVERALL ROOM DIMENSIONS ARE INTENDED TO REPRESENT GENERAL ROOM SIZES AND NOT FRAMING DIMENSIONS. ALL EXISTING CONDITIONS SHALL BE FIELD VERIFIED PRIOR TO CONSTRUCTION.

A-4

ADDITION FLOOR PLAN


DATE:	05.07.24
SCALE:	N.T.S.
DRAWN BY:	MEF
REVISIONS:	

497 EAST MAIN STREET
LEXINGTON, KENTUCKY

Cathy Burgess Interiors

155 East Main Street Suite 102 Lexington, Kentucky 40507
859 255 9400 fx 859 255 9437



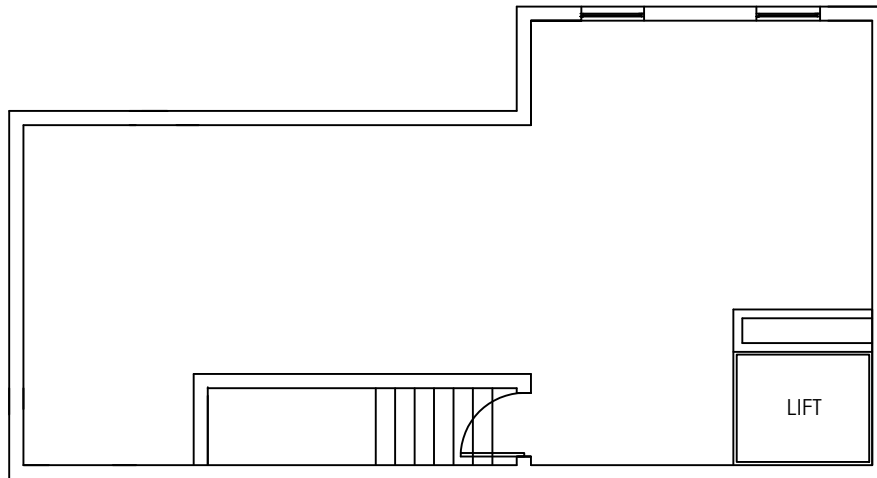

Plan Only

OVERALL ROOM DIMENSIONS ARE INTENDED TO REPRESENT GENERAL ROOM SIZES AND NOT FRAMING DIMENSIONS. ALL EXISTING CONDITIONS SHALL BE FIELD VERIFIED PRIOR TO CONSTRUCTION.

A-5

ADDITION
2ND FLOOR
FLOOR PLAN

DATE:	05.07.24
SCALE:	N.T.S.
DRAWN BY:	MEF
REVISIONS:	

497 EAST MAIN STREET
LEXINGTON, KENTUCKY

Cathy Burgess Interiors

155 East Main Street Suite 102 Lexington, Kentucky 40507
859 255 9400 fx 859 255 9437

