


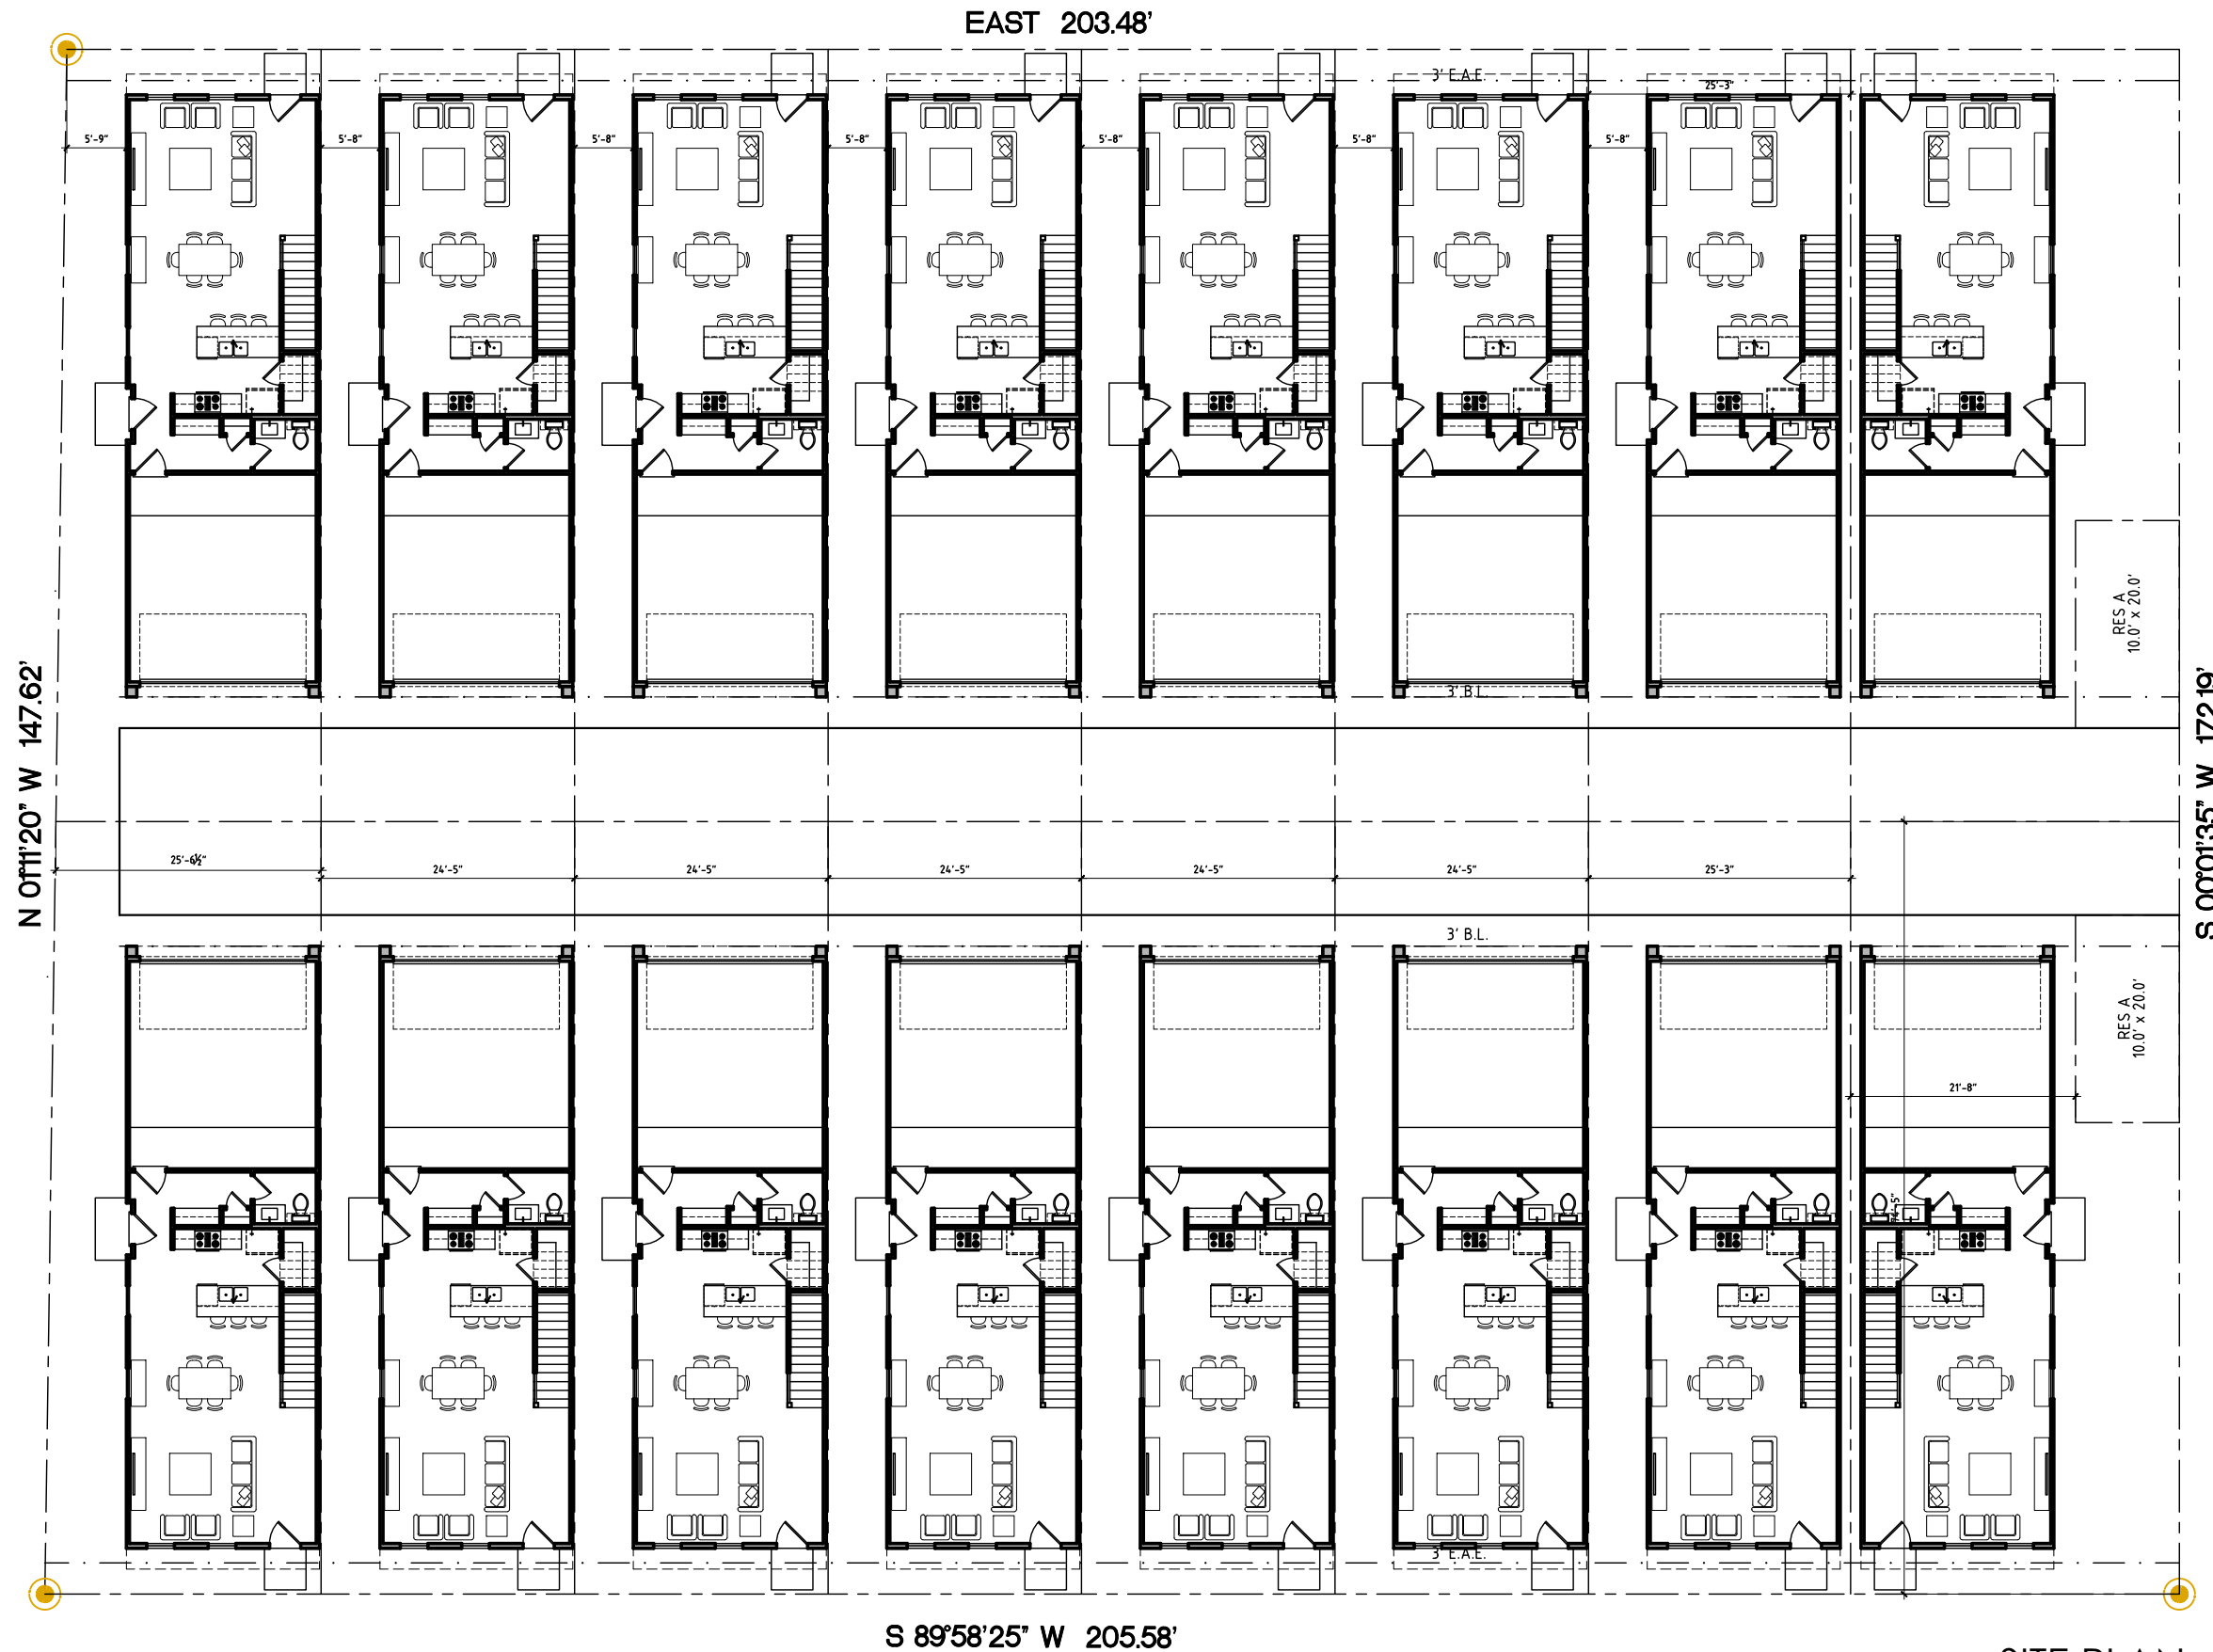

ROBERTSON STREET (R.O.W. VARIES)

SITE PLAN
Scale: 1/8" = 1'-0"