



EXISTING SERVICE ALLEYWAY

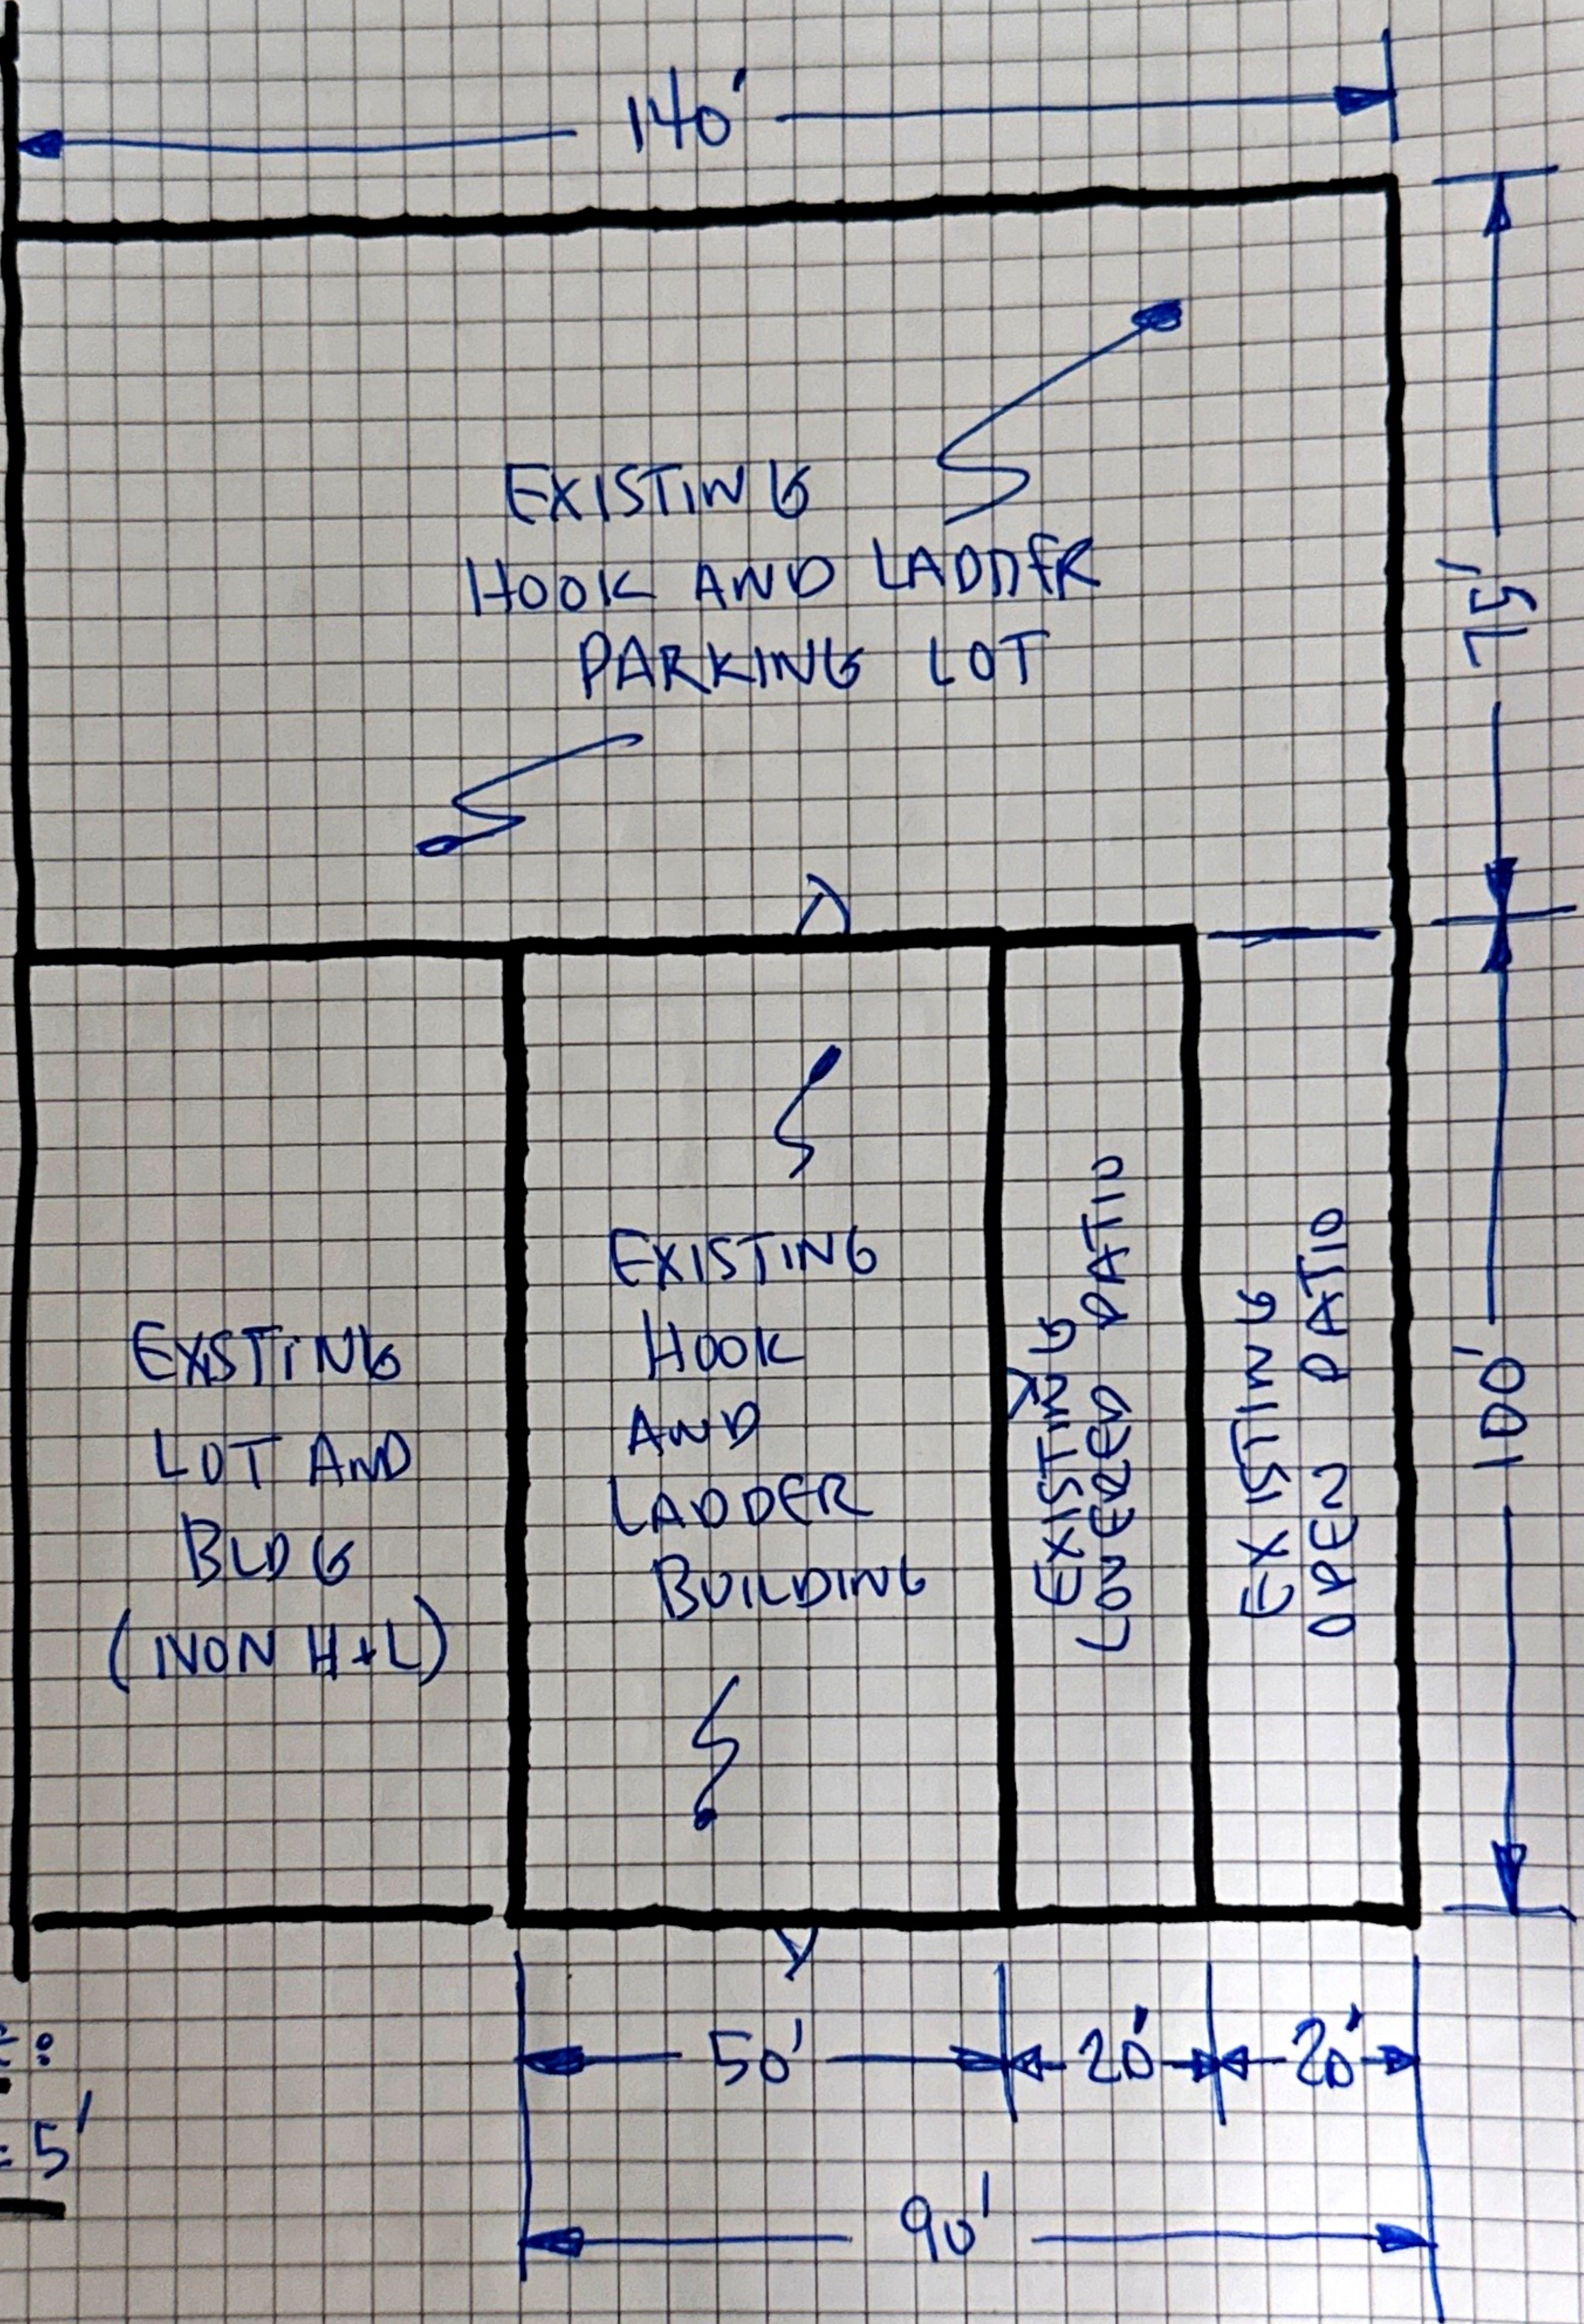

SCALE:
1 \square = 5'

EXISTING H+L SITE PLAN

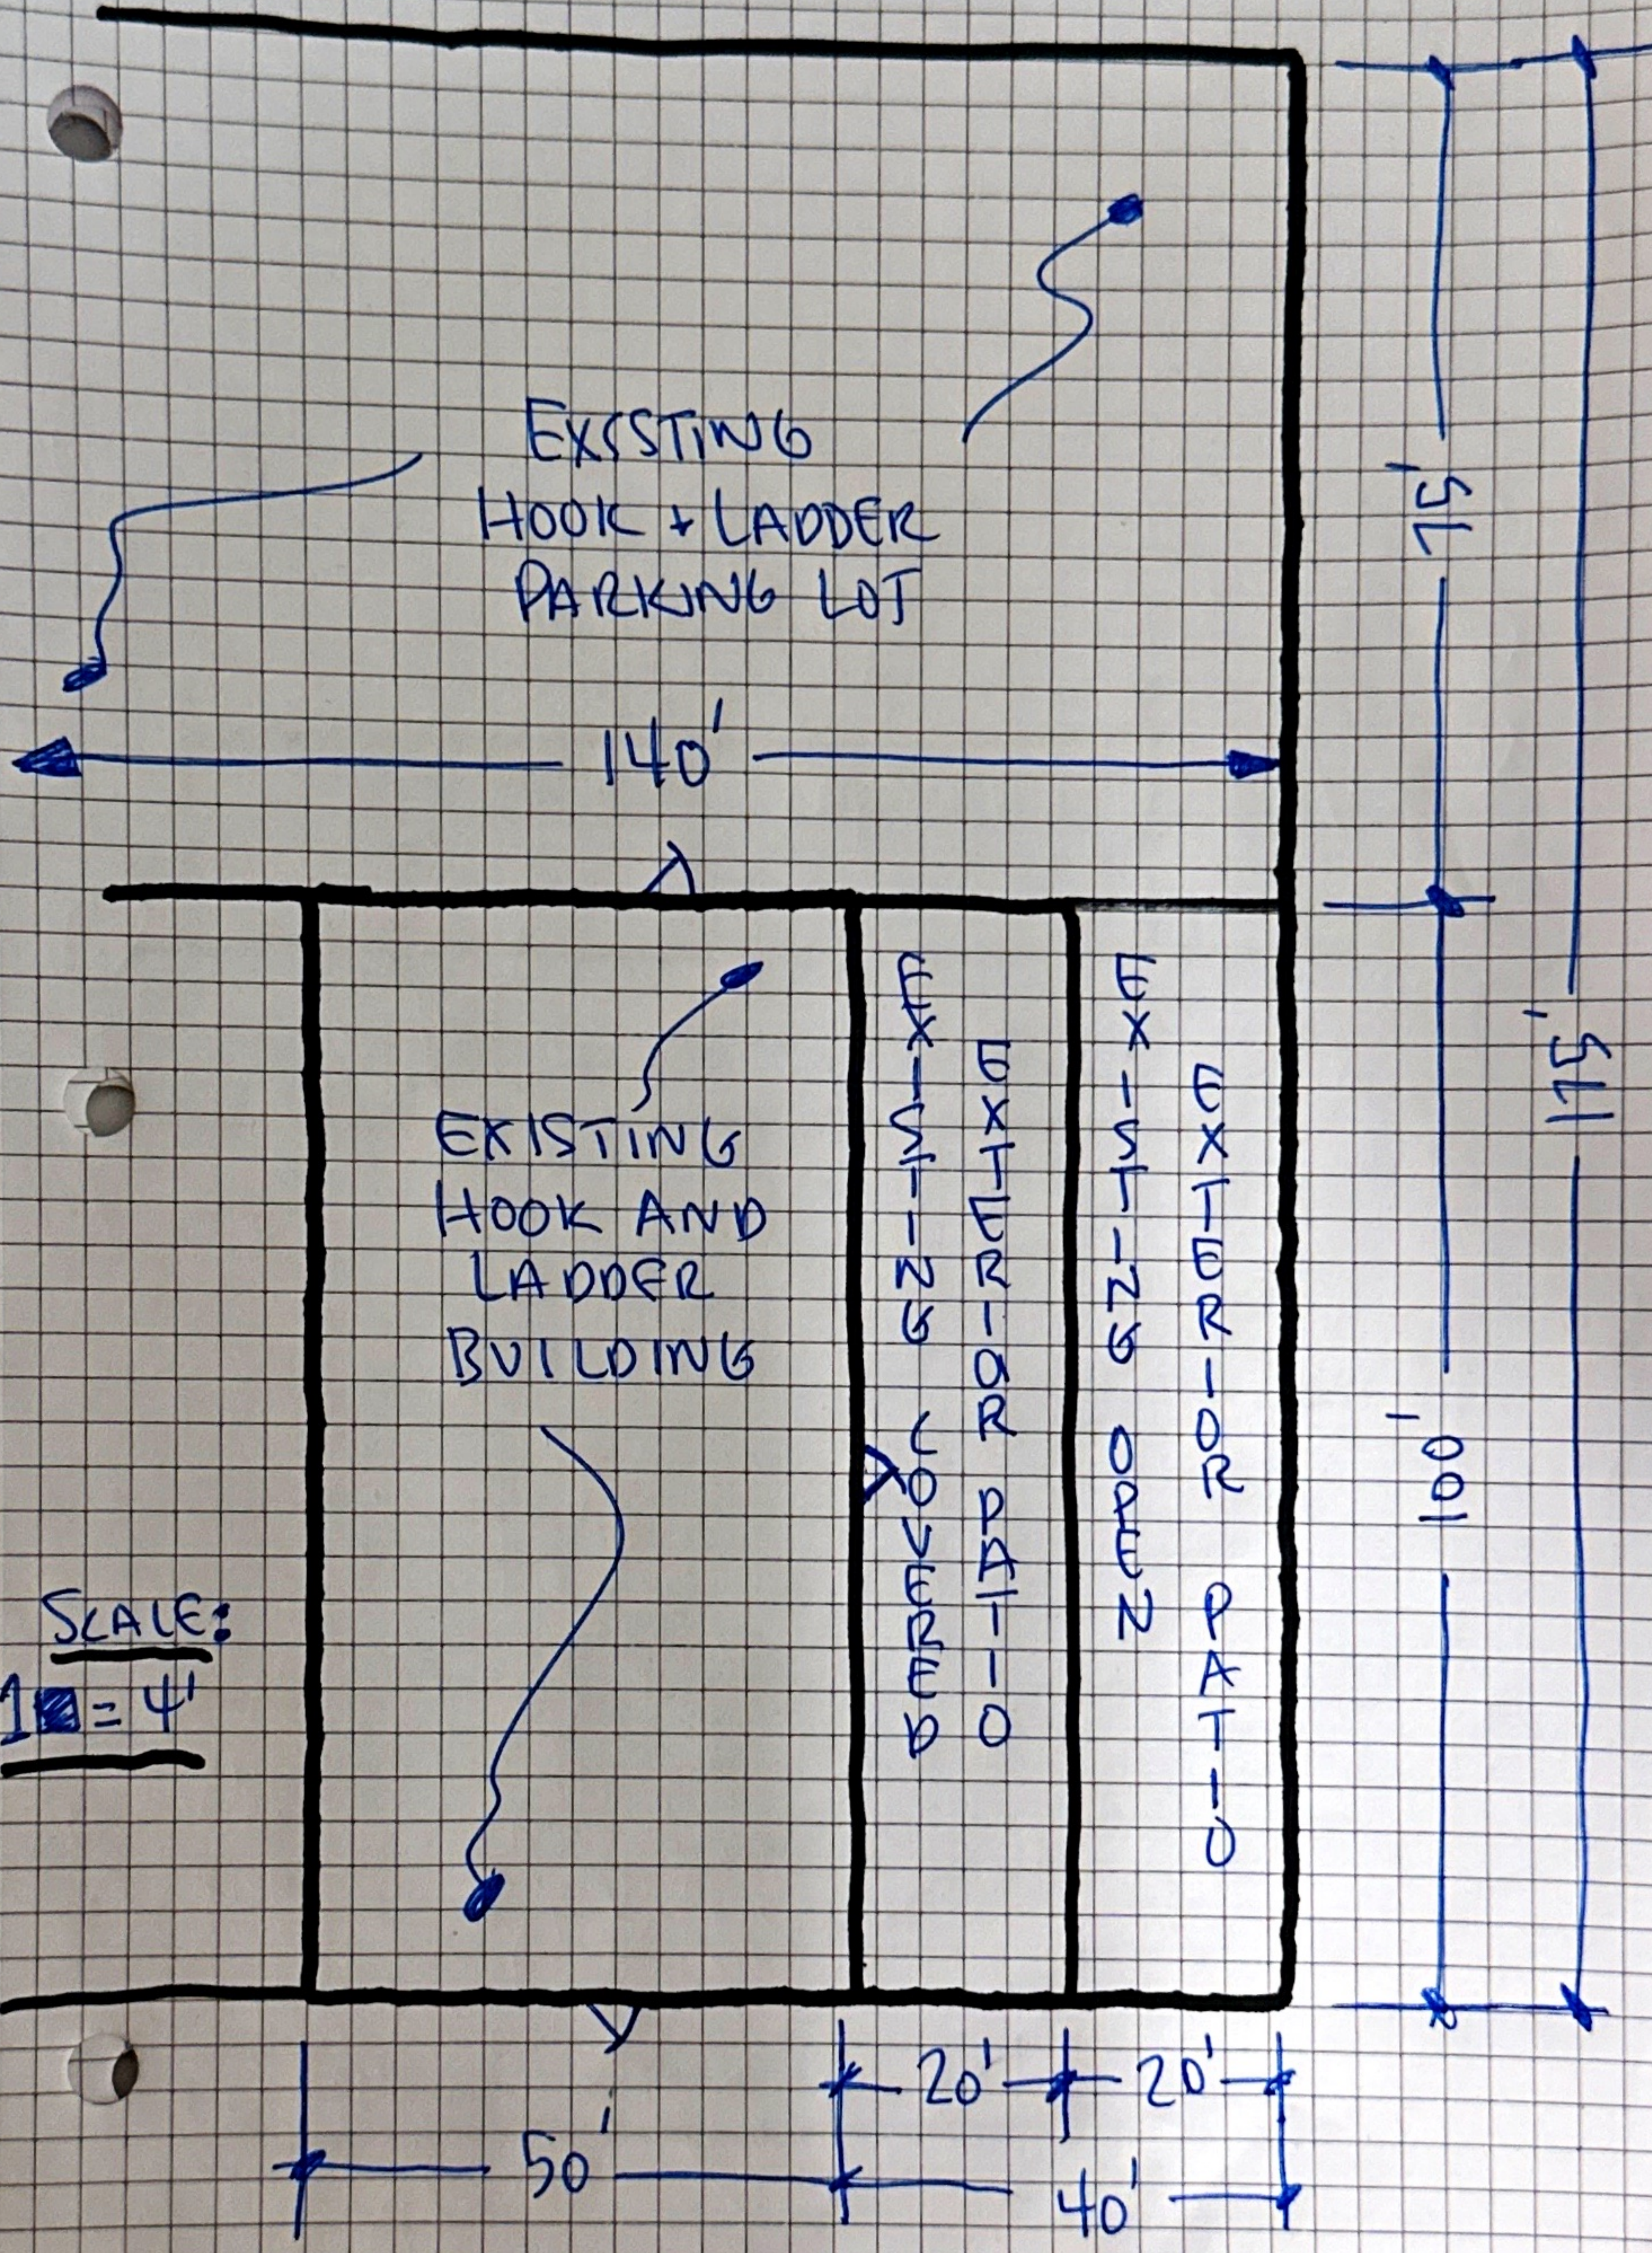

EXISTING
HOOK + LADDER
PARKING LOT

140'

75'

EXISTING
HOOK AND
LADDER
BUILDING


STATION 62-11-29
STATION 62-11-29
STATION 62-11-29

100'


175'

SCALE:
1" = 4'


50' 20' 20' 40'

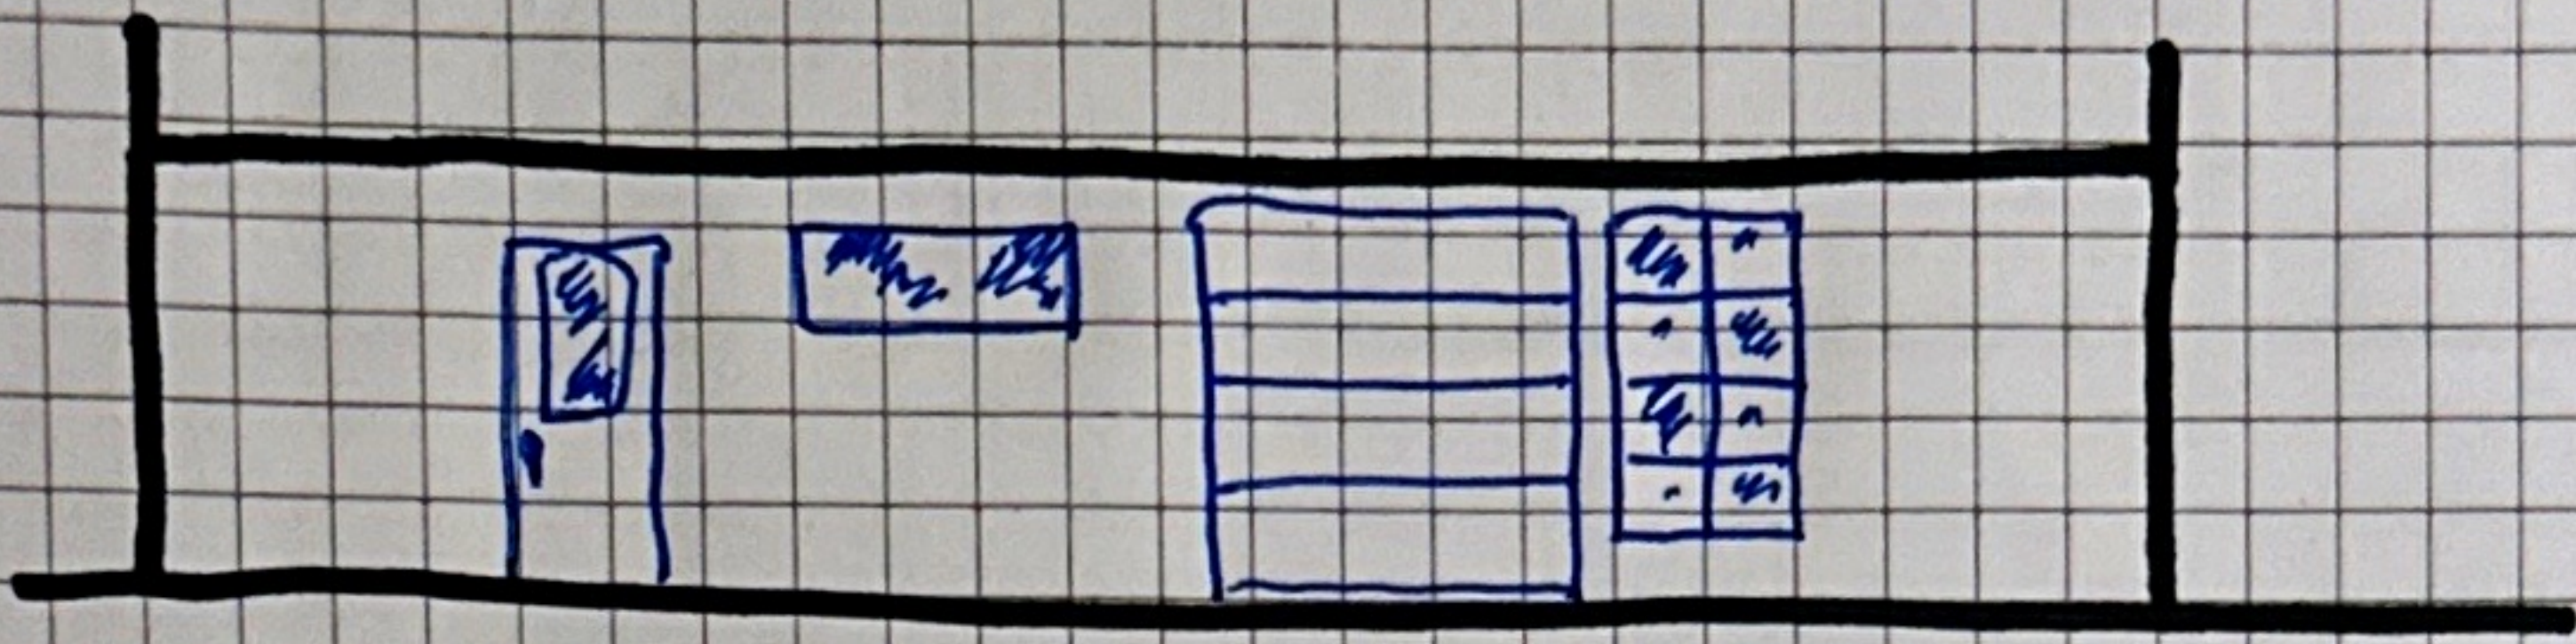


BACK WALL ELEVATION VIEW

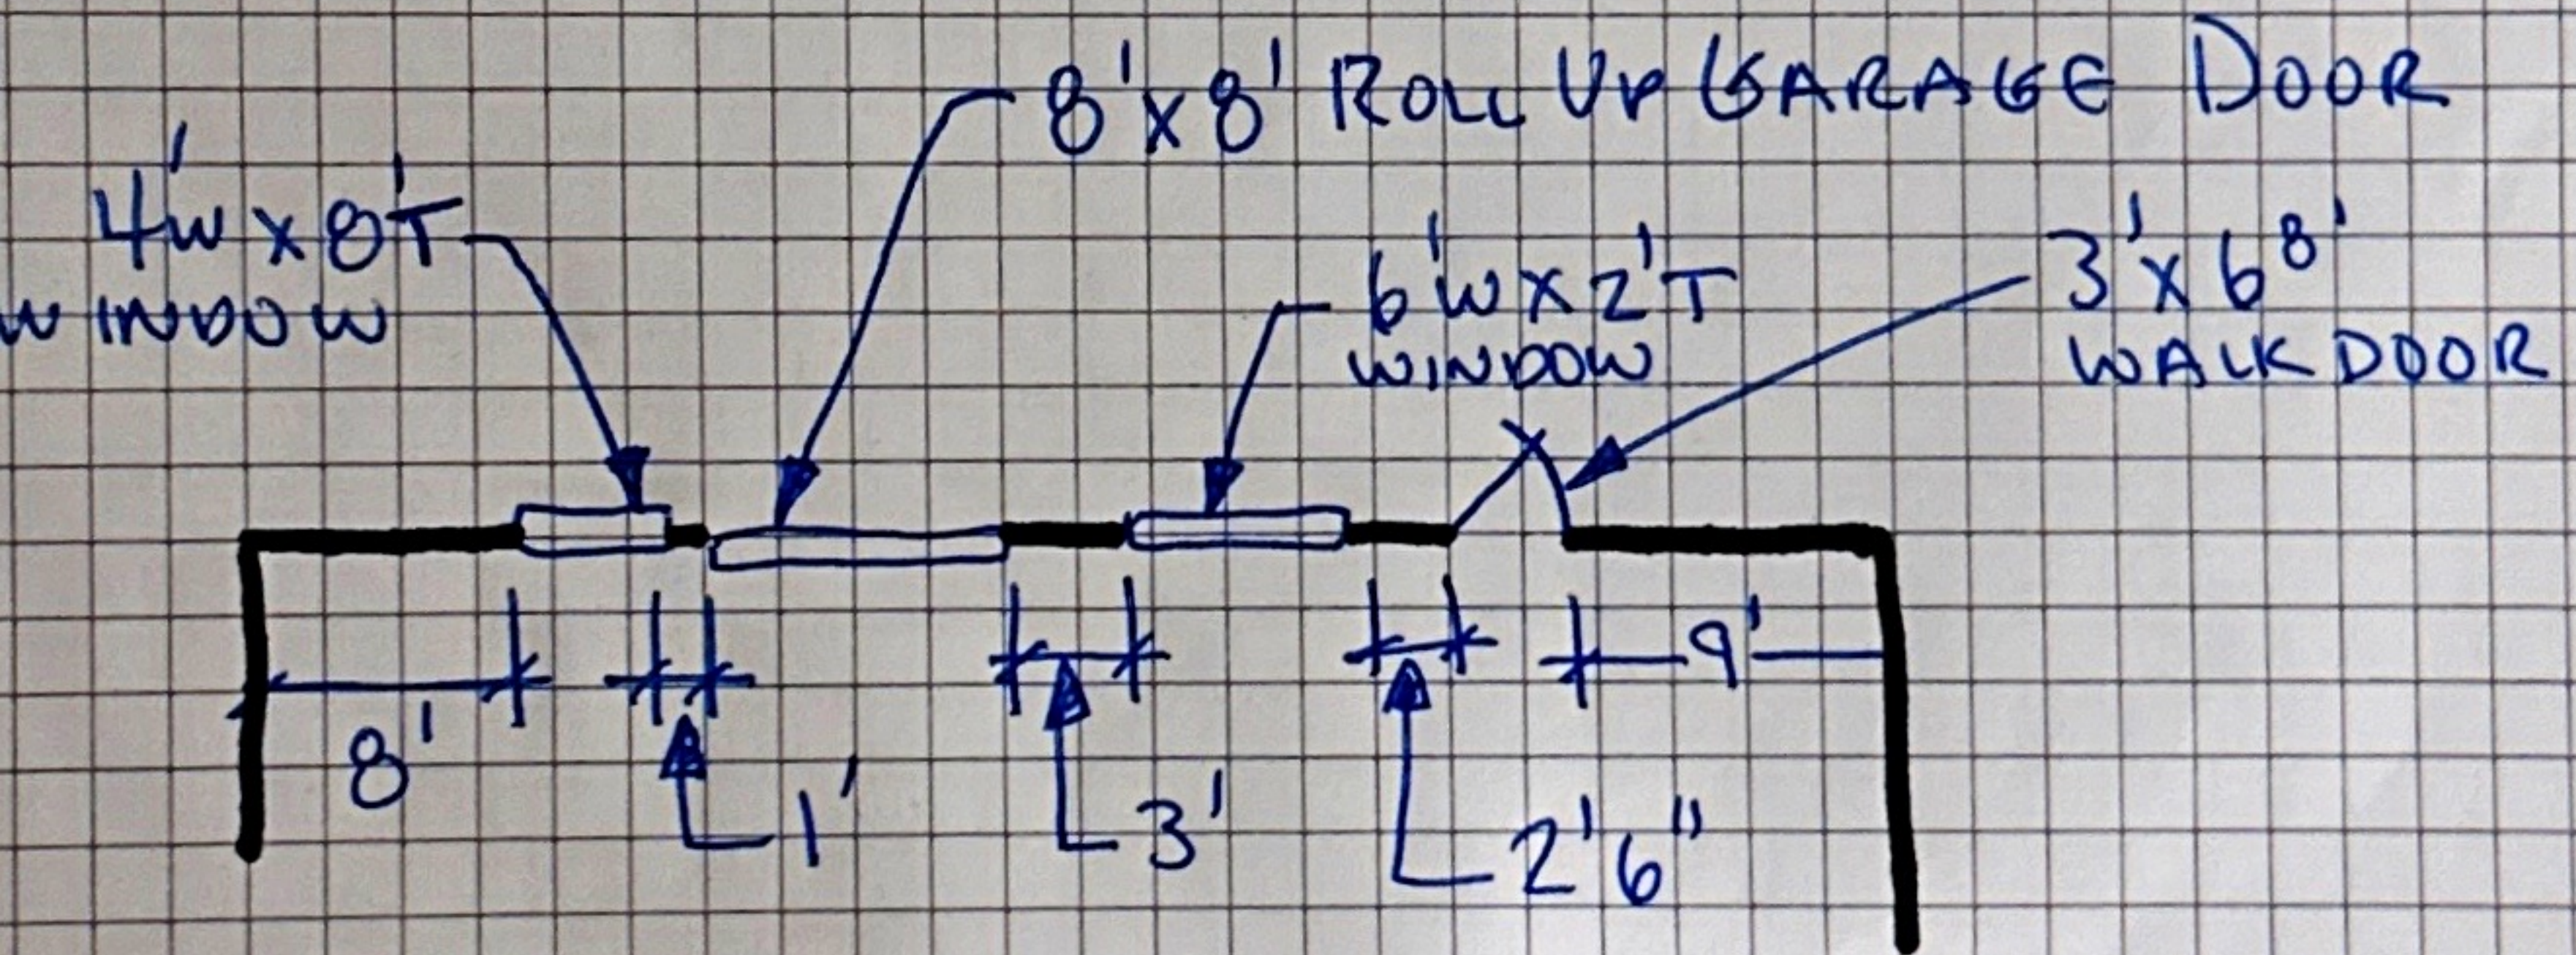


BACK WALL OF H+L

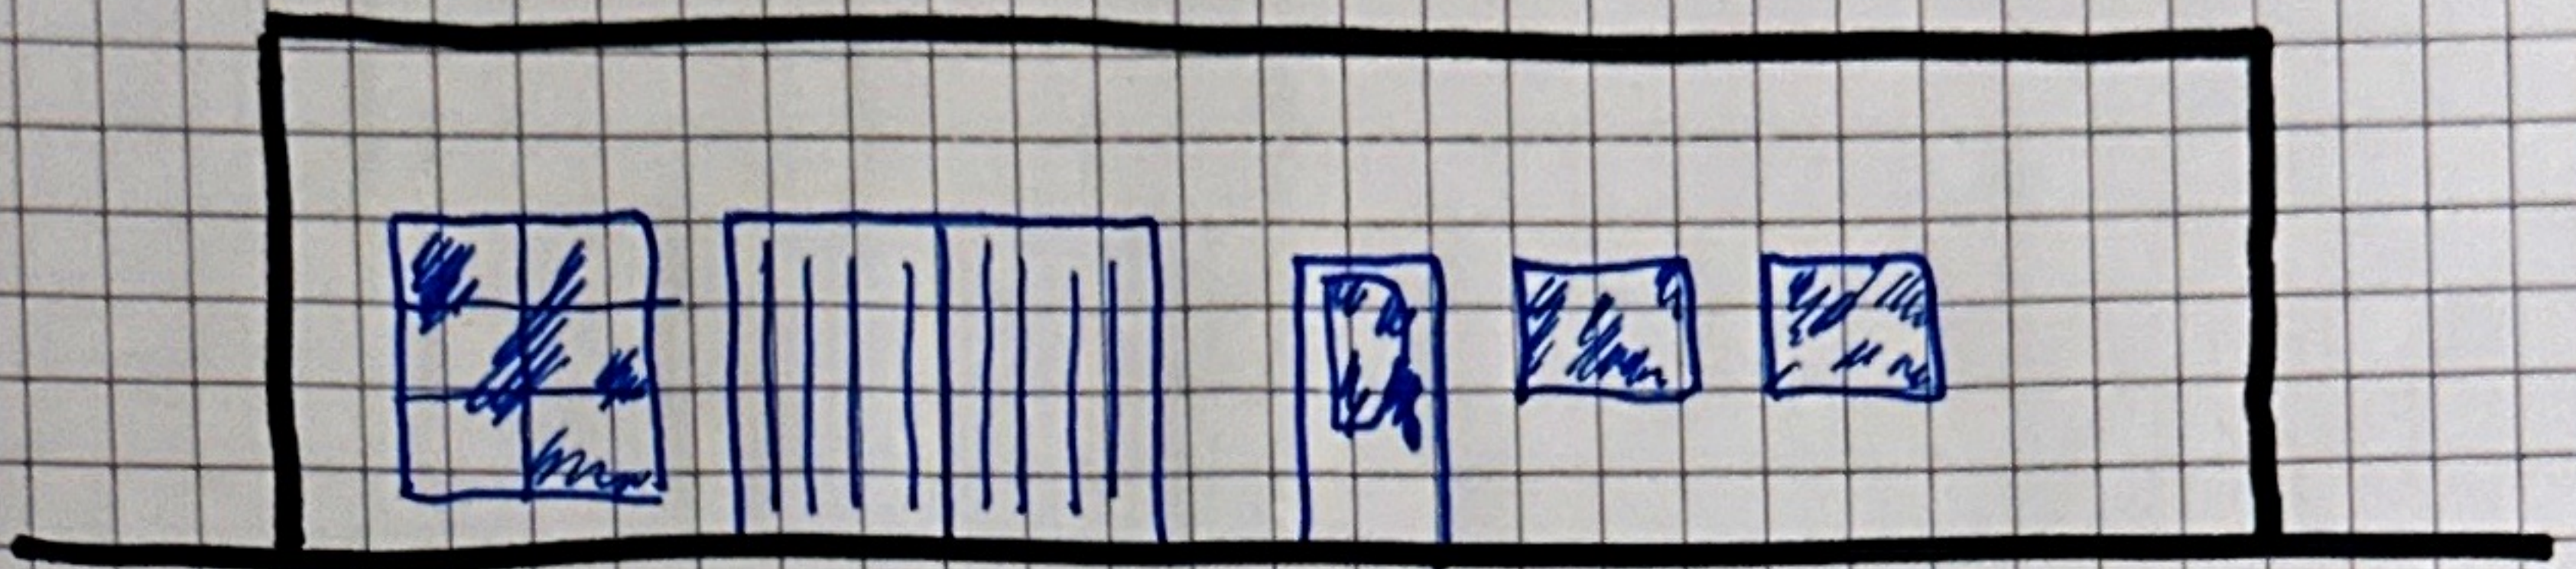


FRONT WALL ELEVATION VIEW

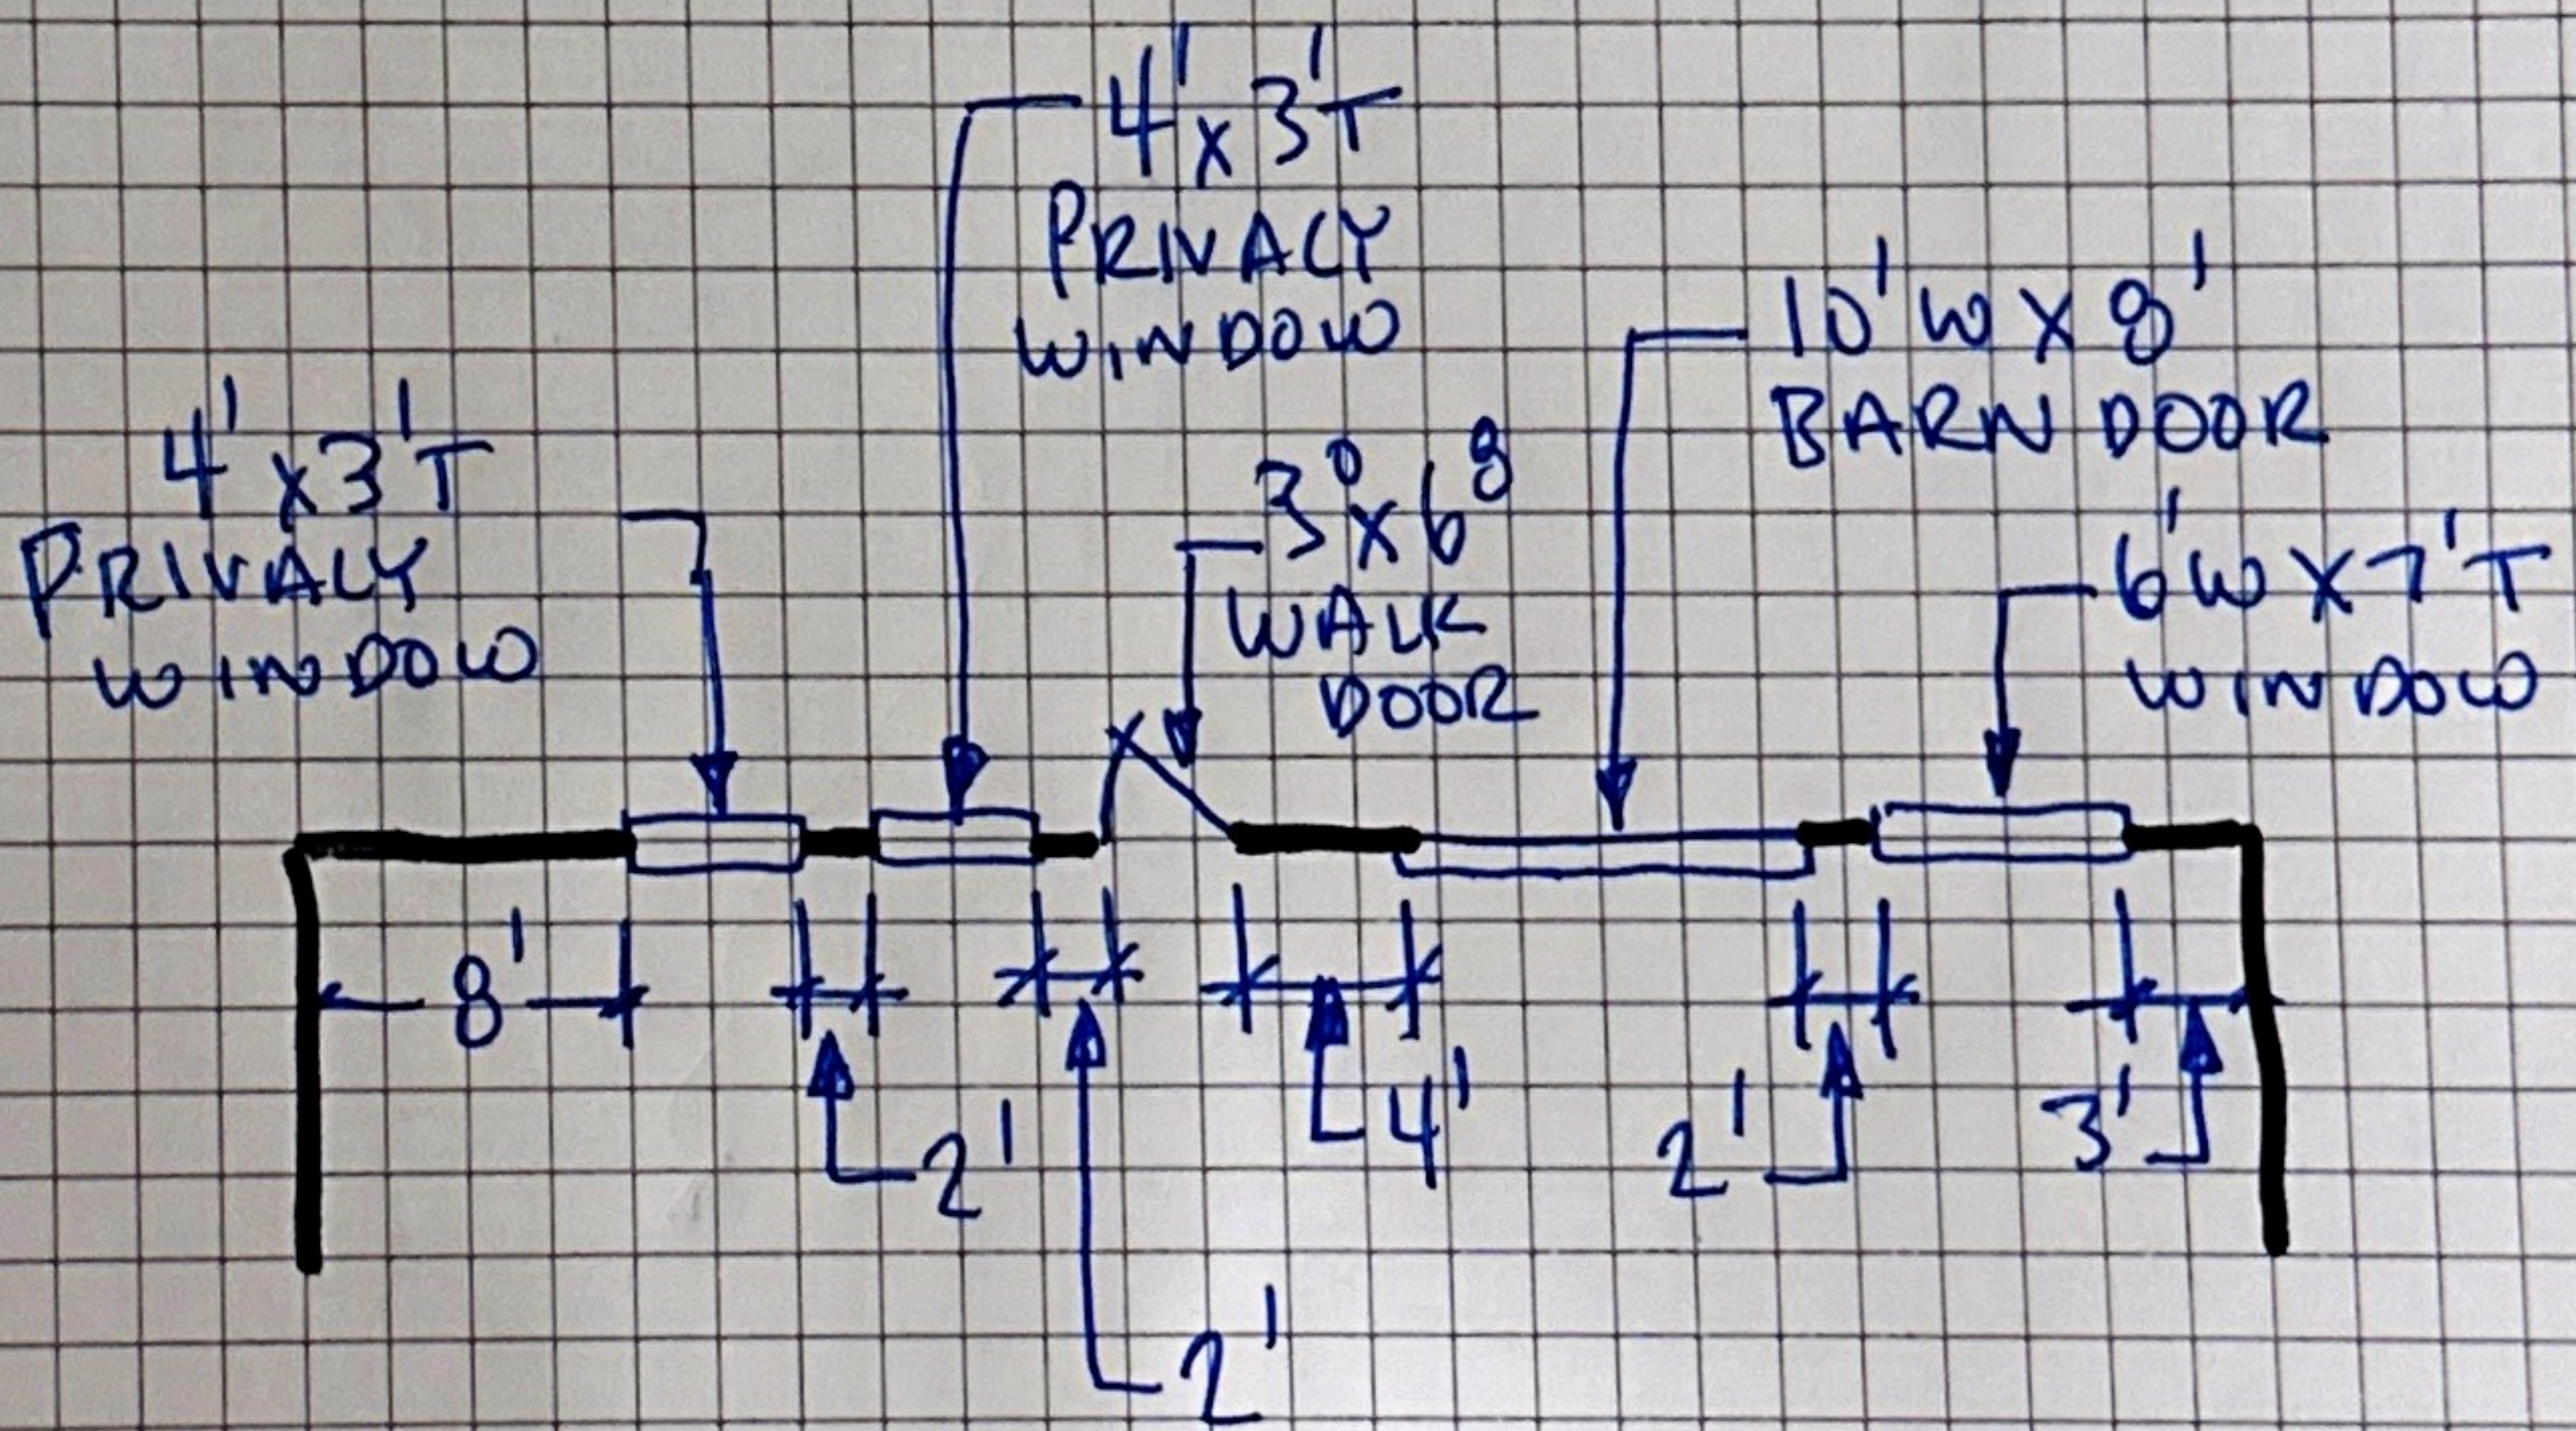

FRONT WALL OF H+L

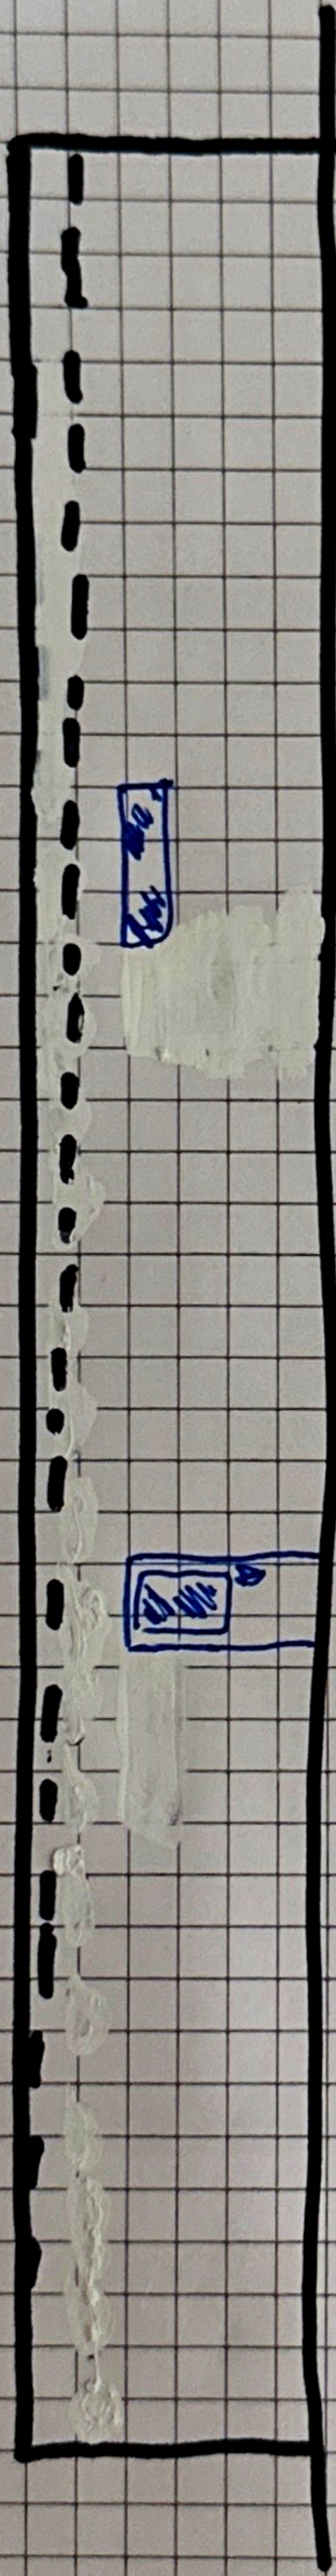


EAST FACING WALL ELEVATION VIEW

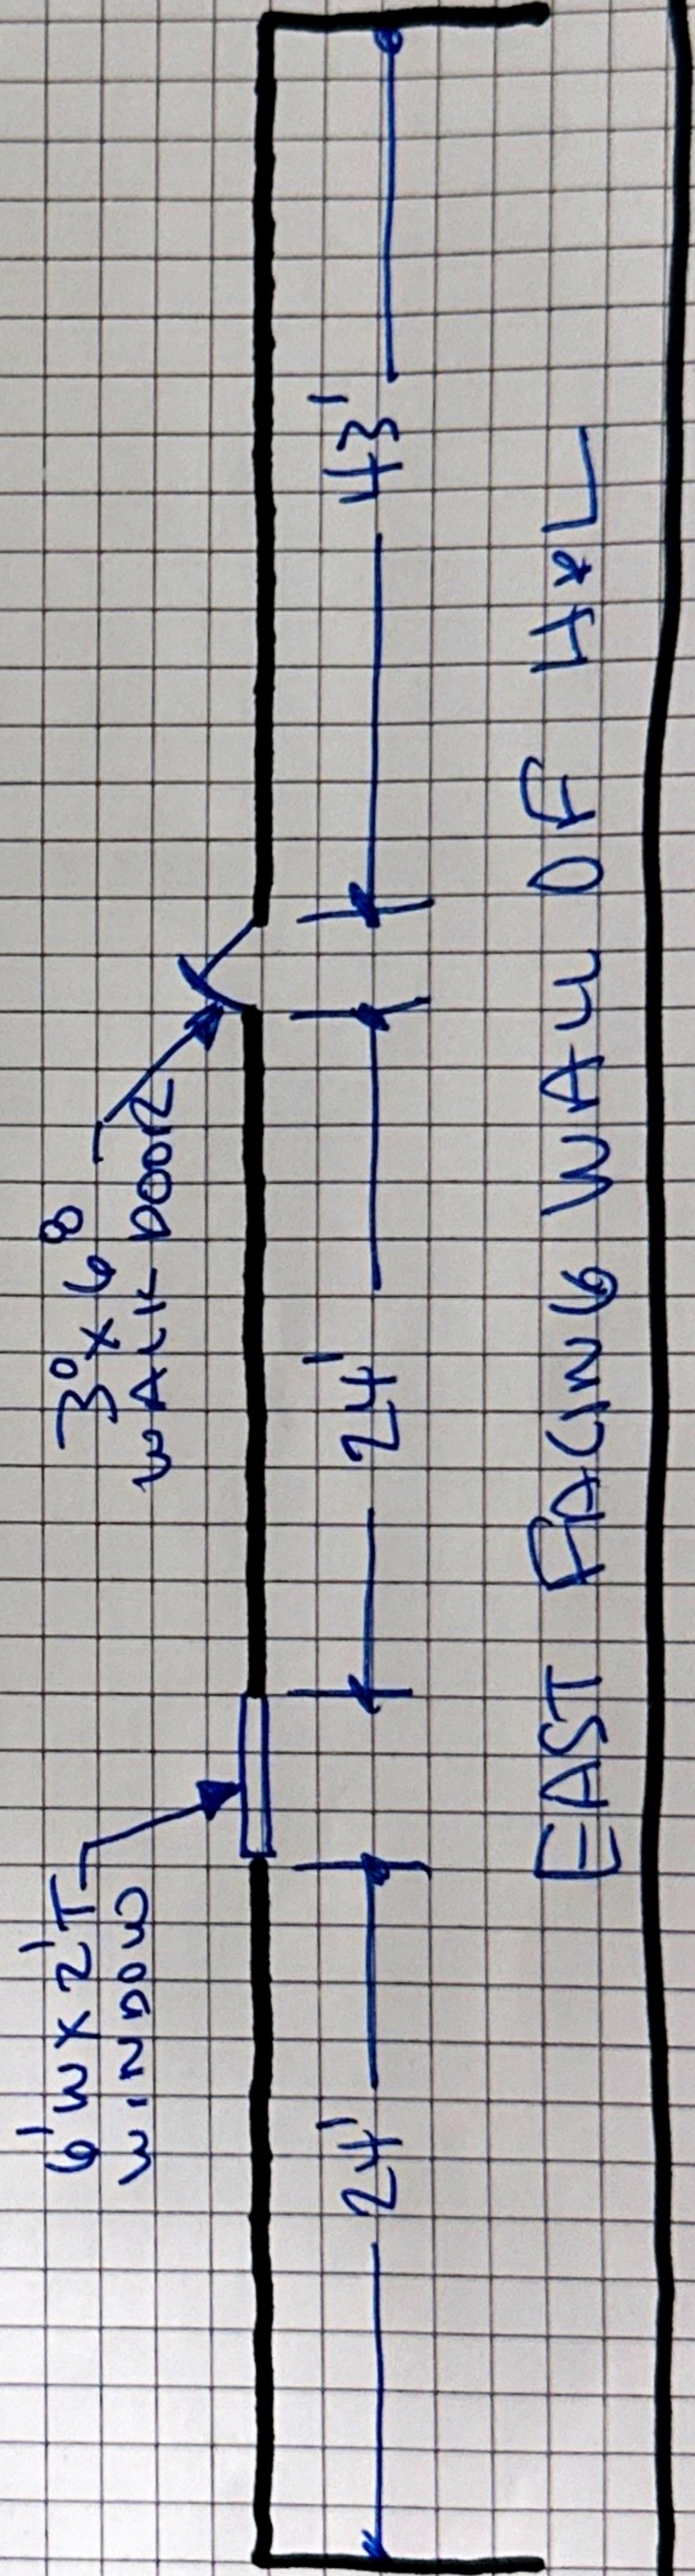

EAST FACING WALL OF HALL



WEST FACINGS WALL ELEVATION VIEW

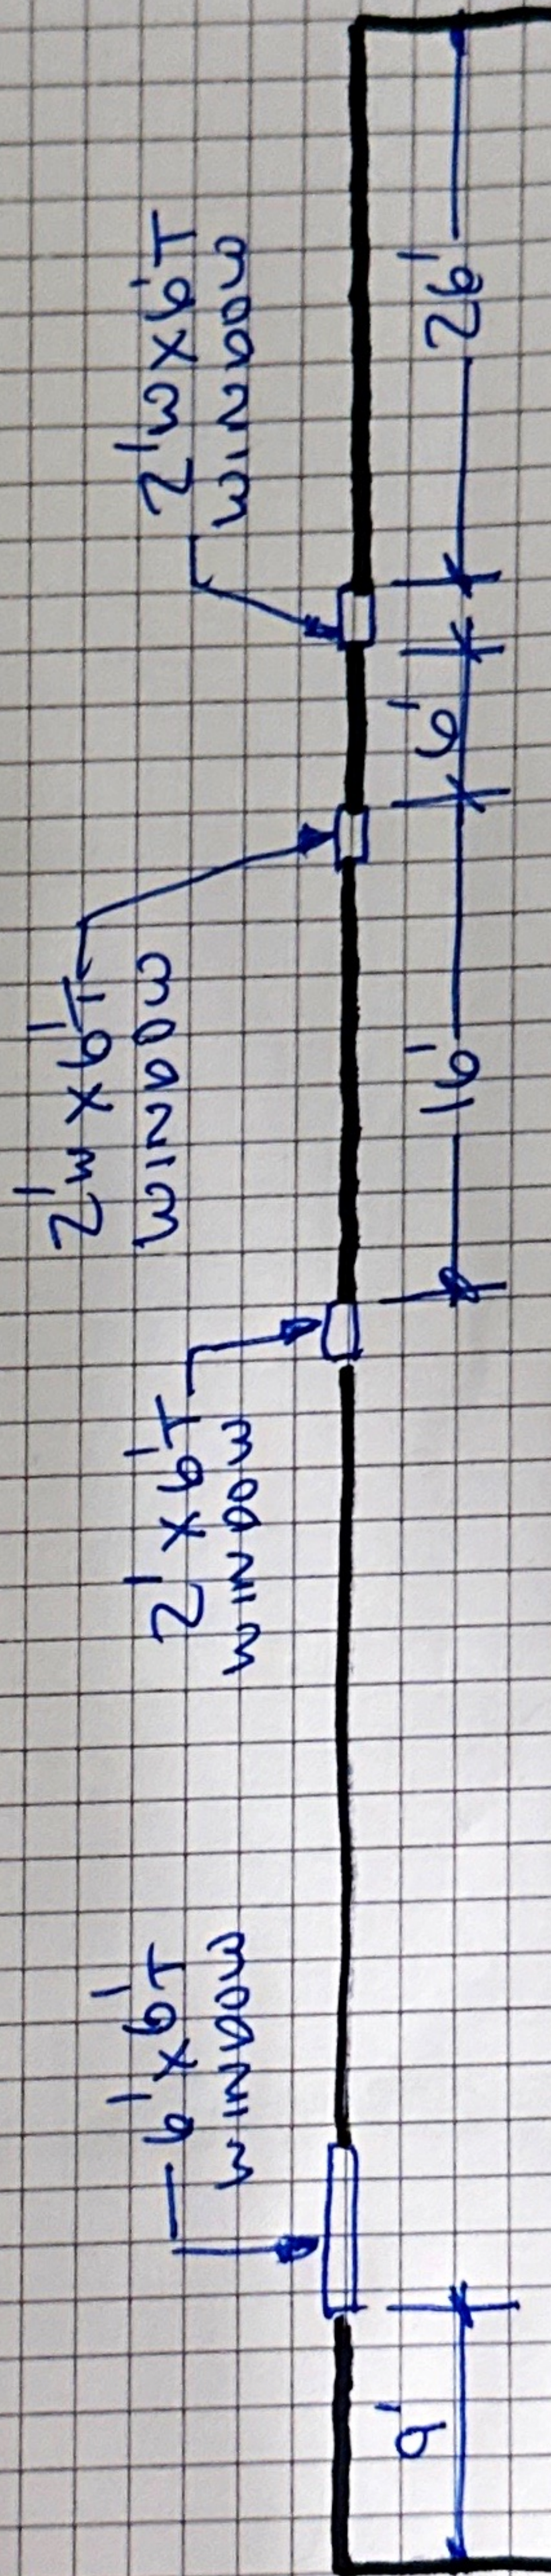

WEST FACINGS WALL OF H+L