



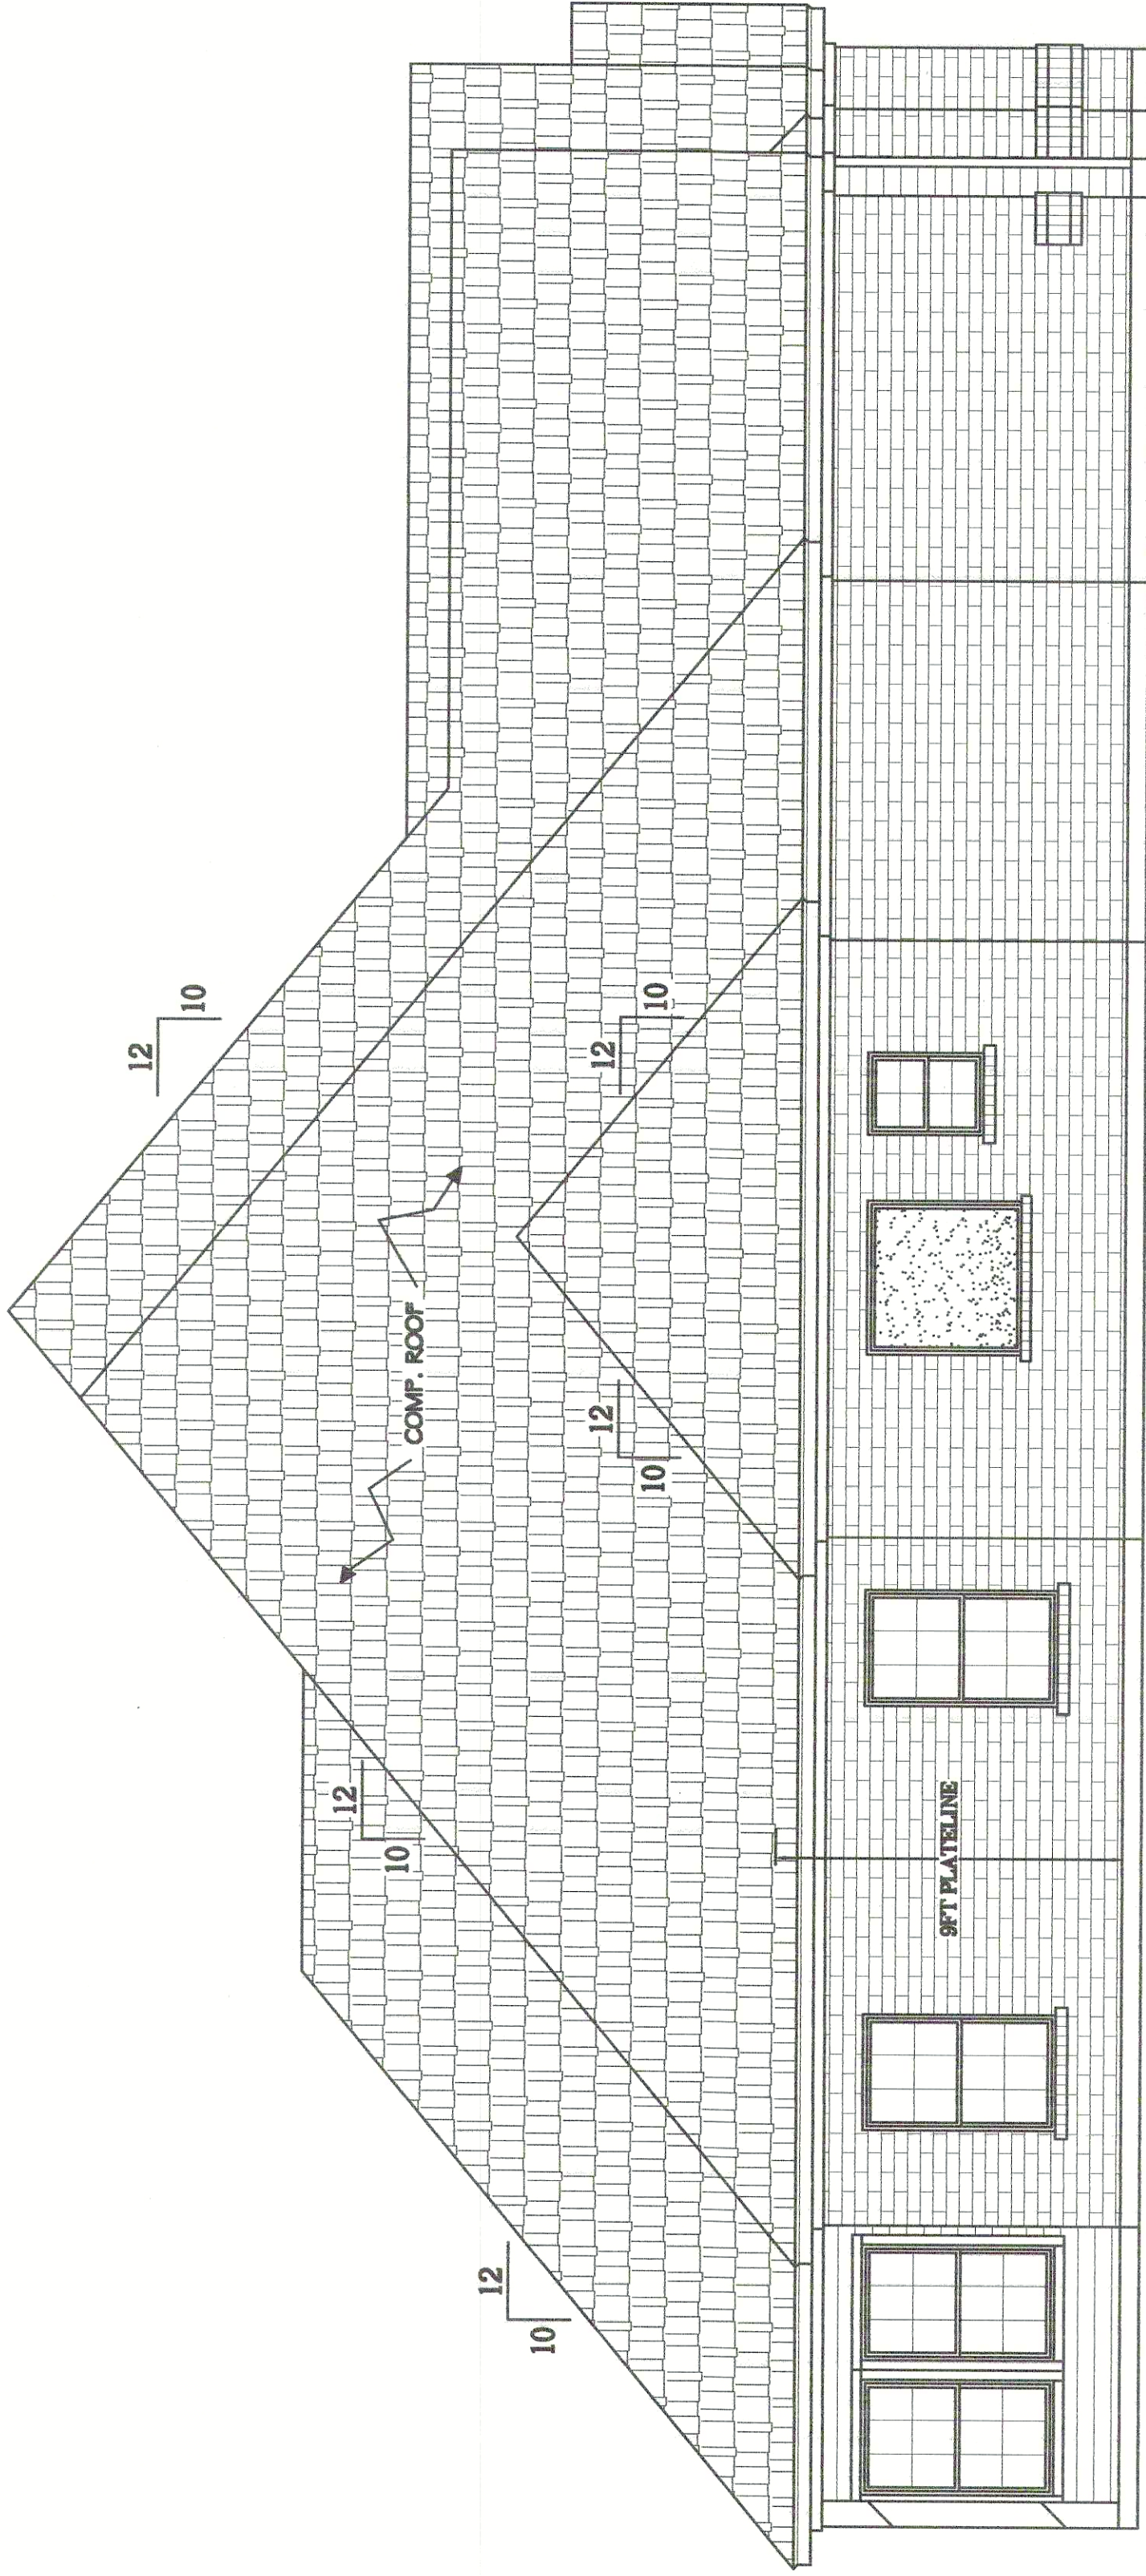


#1483 REED - LEFT ELEVATION PLAN
SCALE: 1/4" = 1'-0"

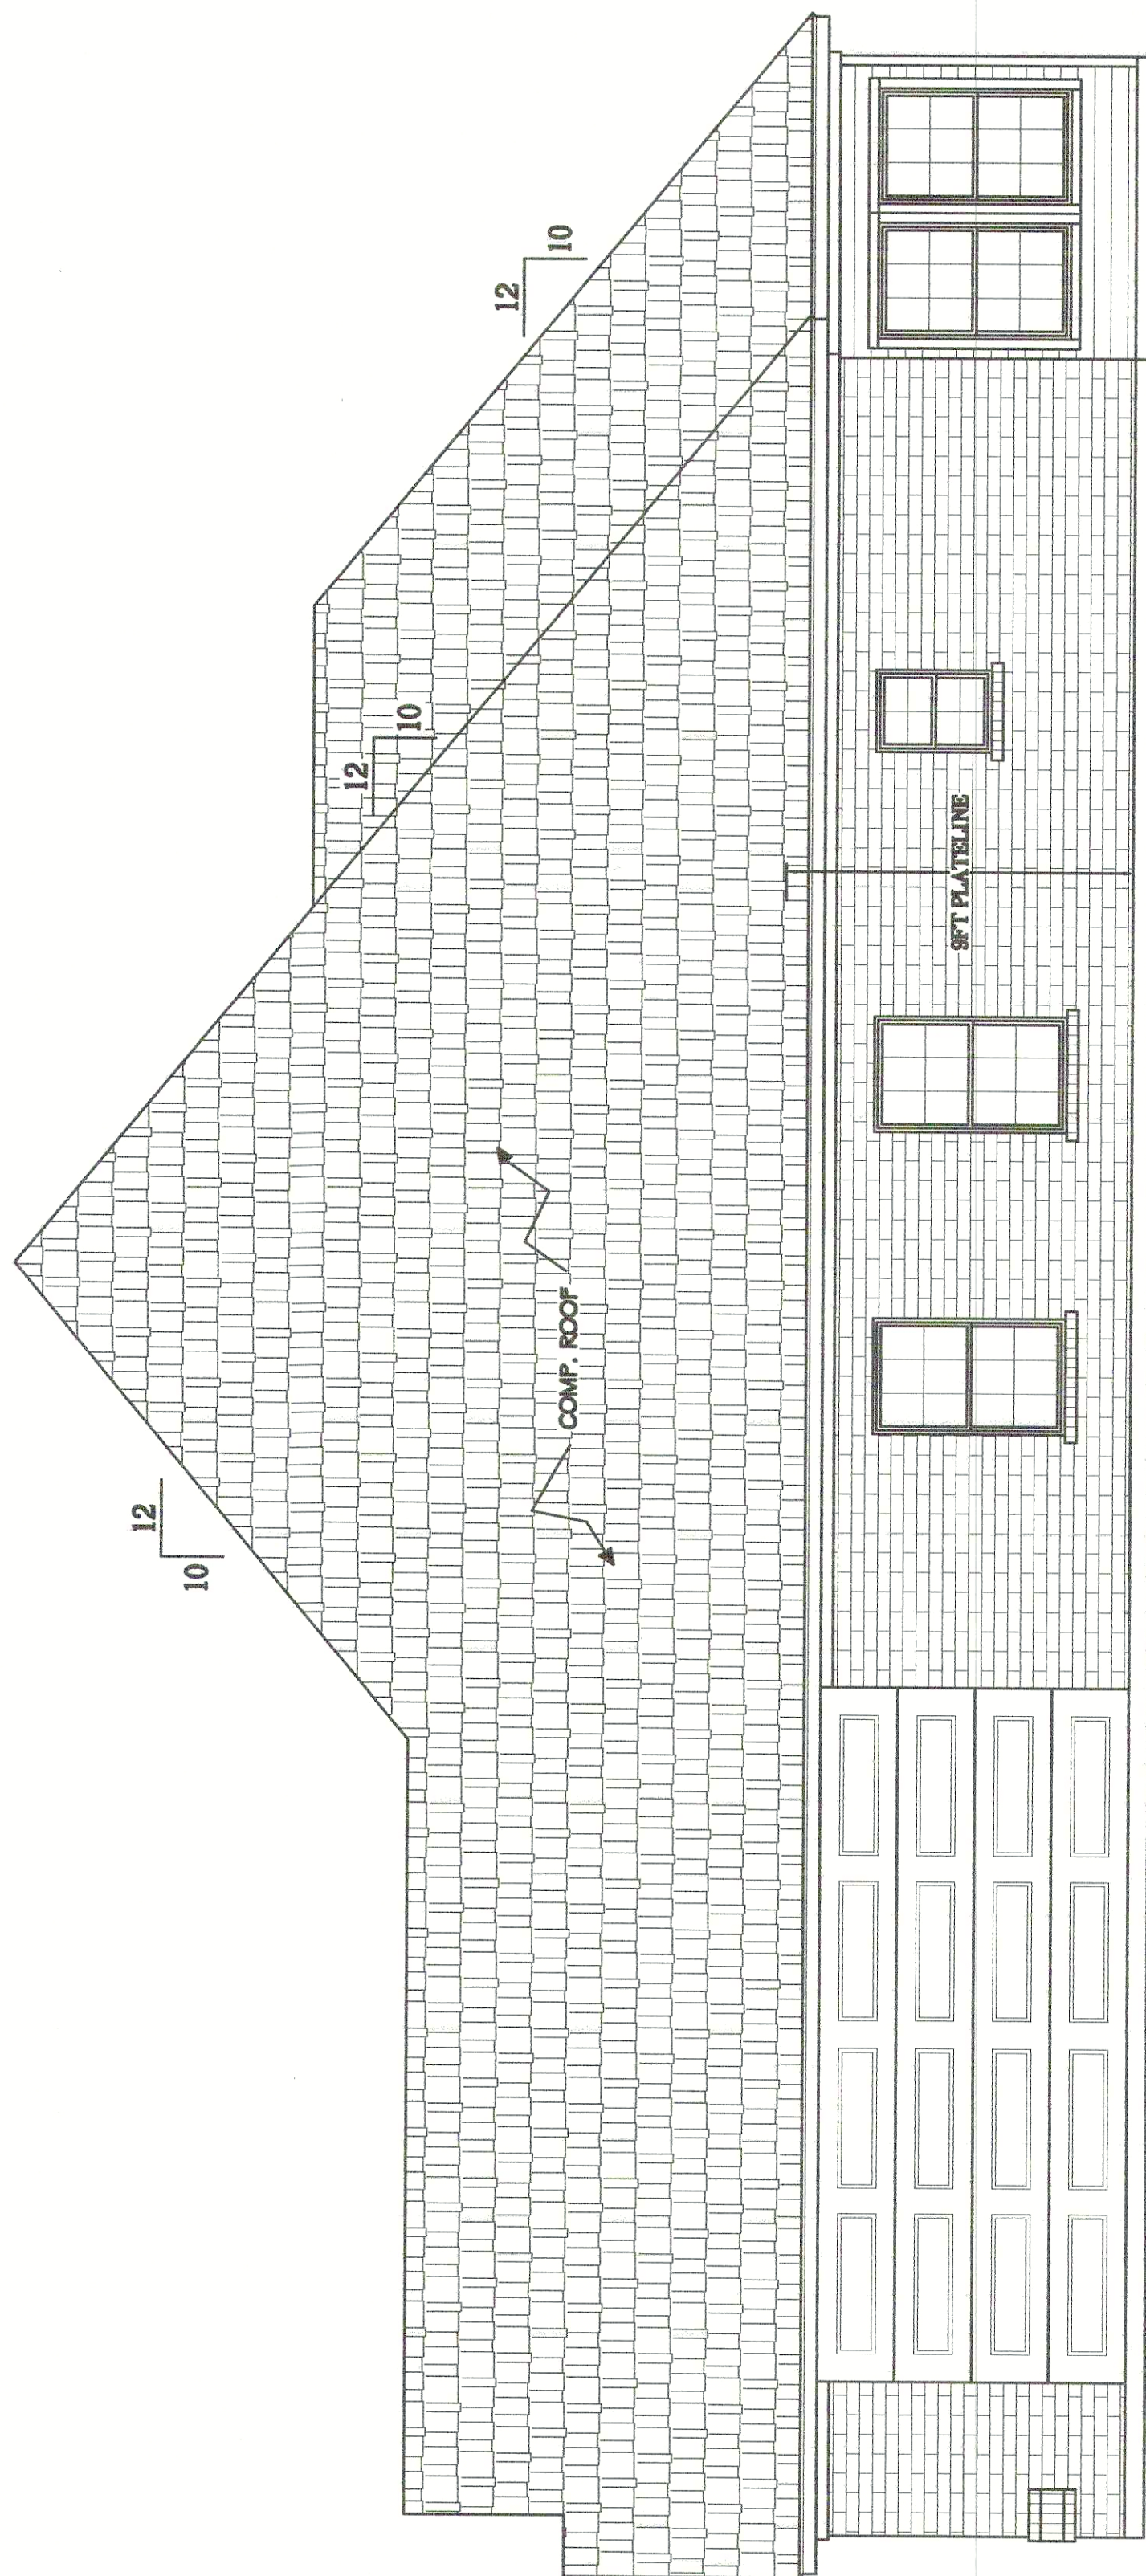


#1483 REED - RIGHT ELEVATION PLAN
SCALE: 1/4" = 1'-0"

THIS DESIGN IS THE SOLE POSSESSION OF BH PLANNING AND DESIGN INC. UNDER NO CIRCUMSTANCES SHALL ANY PART OF THIS DESIGN BE REPRODUCED, COPIED, OR OTHERWISE USED TO GAIN PROFITS THROUGH ITS USE WITHOUT WRITTEN CONTRACTUAL AGREEMENT BETWEEN CLIENT AND SAID DESIGNER.

BH PLANNING AND DESIGN INC. IS NOT RESPONSIBLE FOR ANY STRUCTURAL, CONSTRUCTION, FABRICATION, ELECTRICAL, AND/OR PLUMBING FAILURES CONCERNING THIS PROJECT, BUT RATHER IS THE SOLE RESPONSIBILITY OF THE ENGINEER, AND/OR GENERAL CONTRACTOR AUTHORIZED BY THE OWNER(S) ON THIS PROJECT.

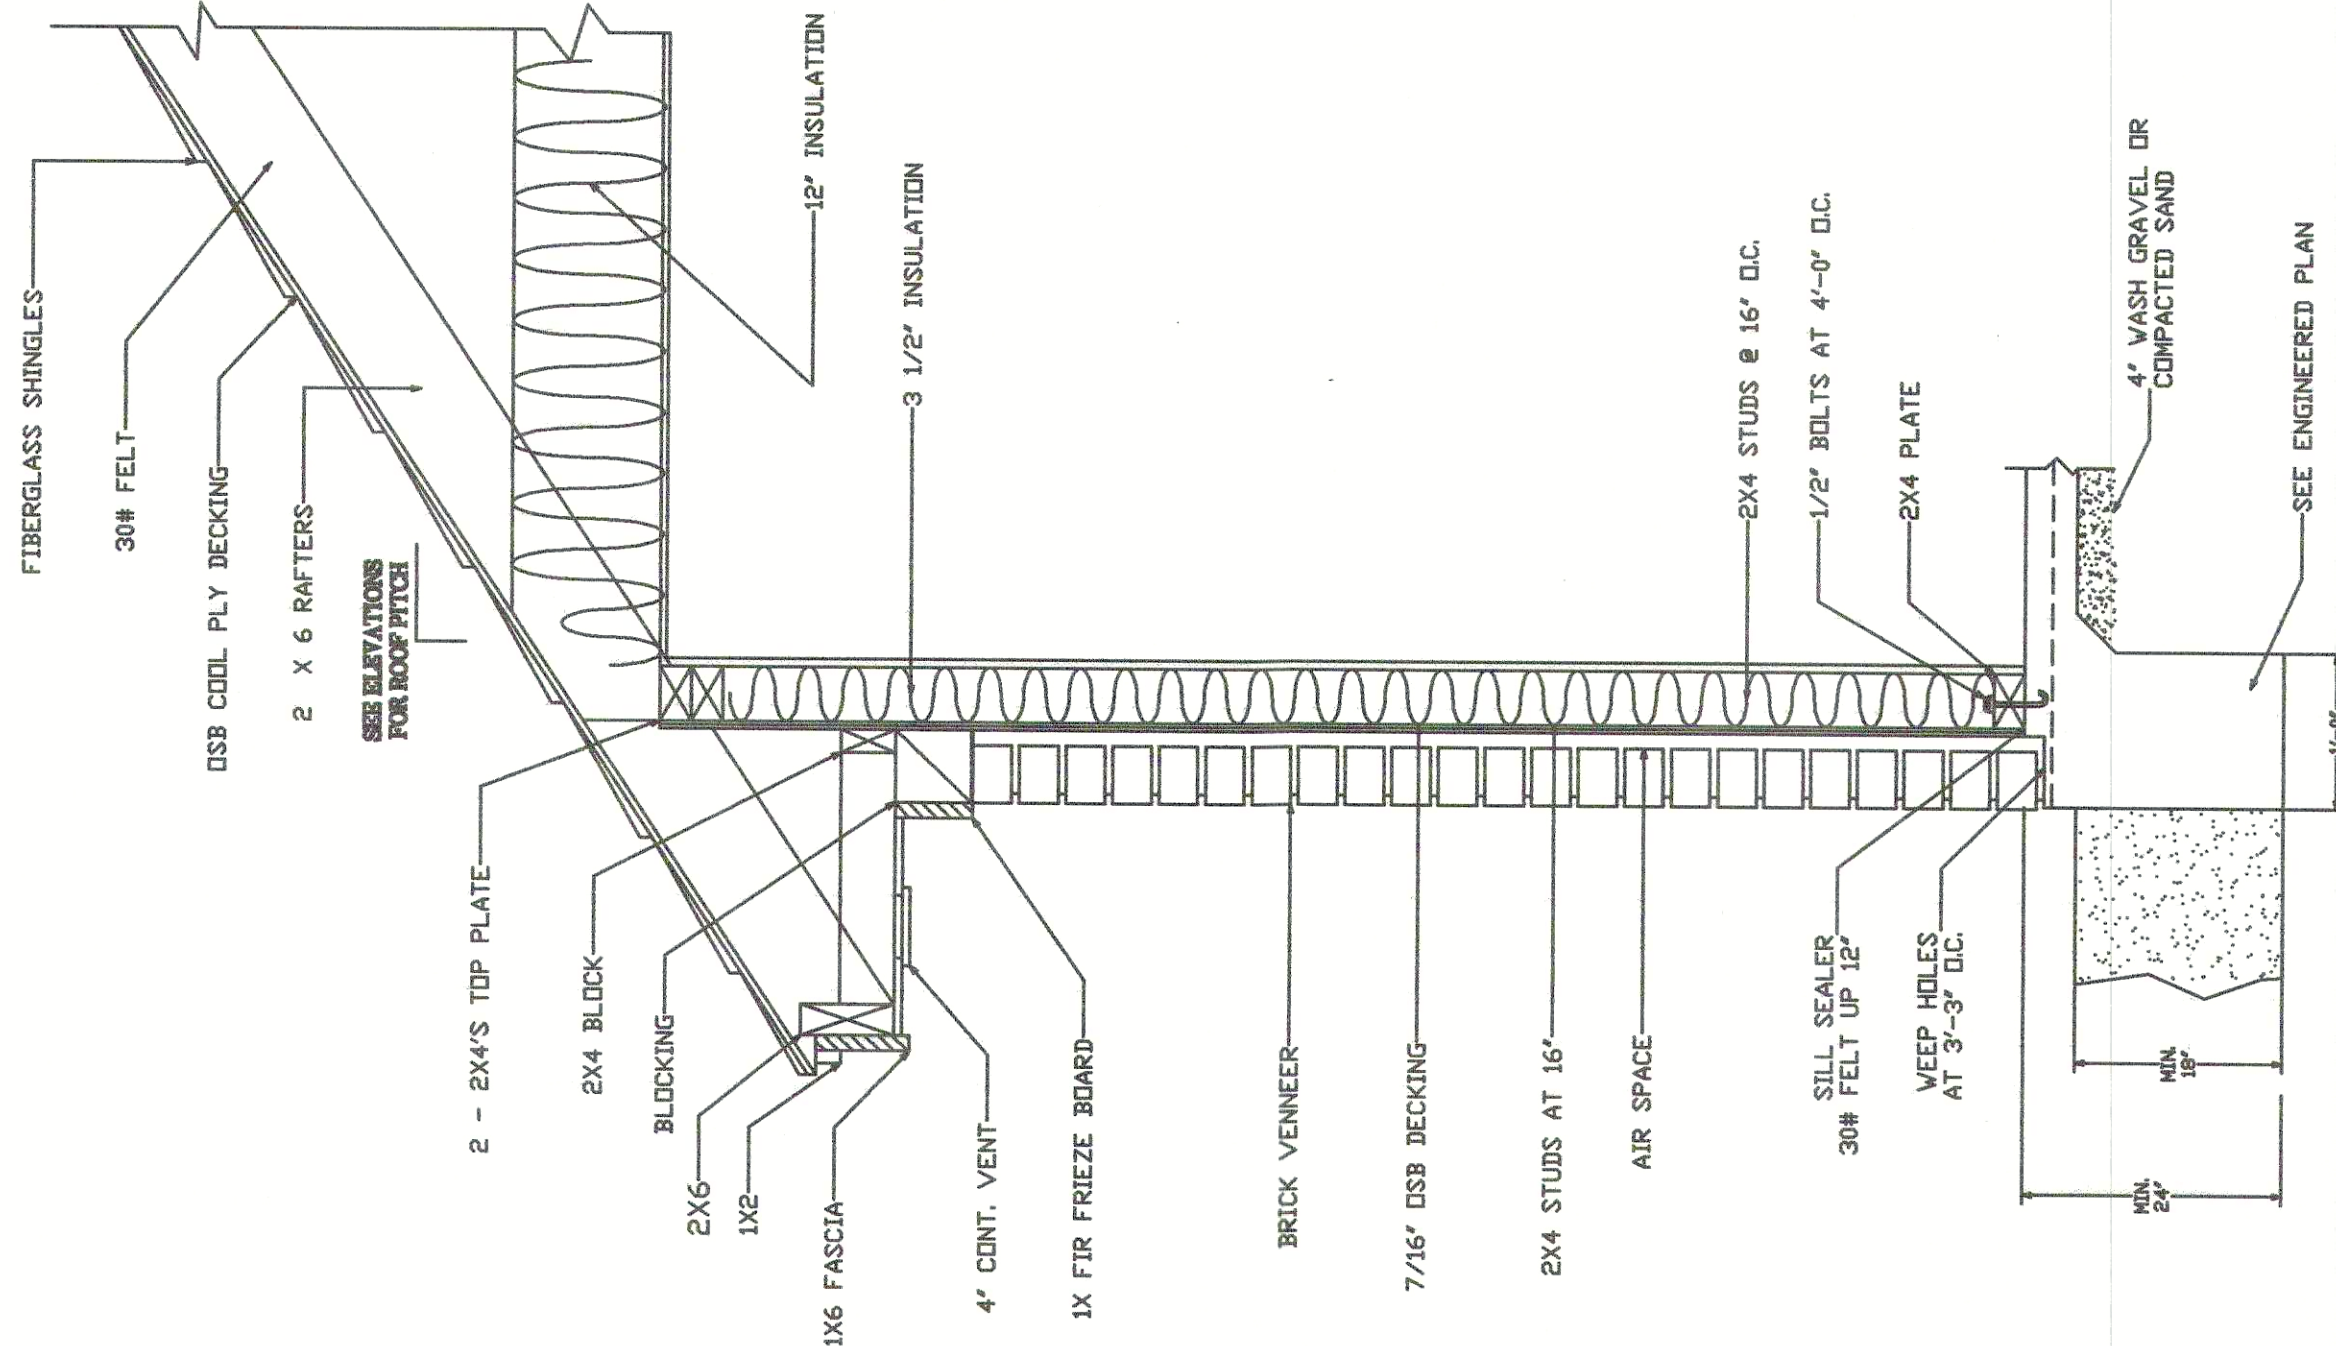

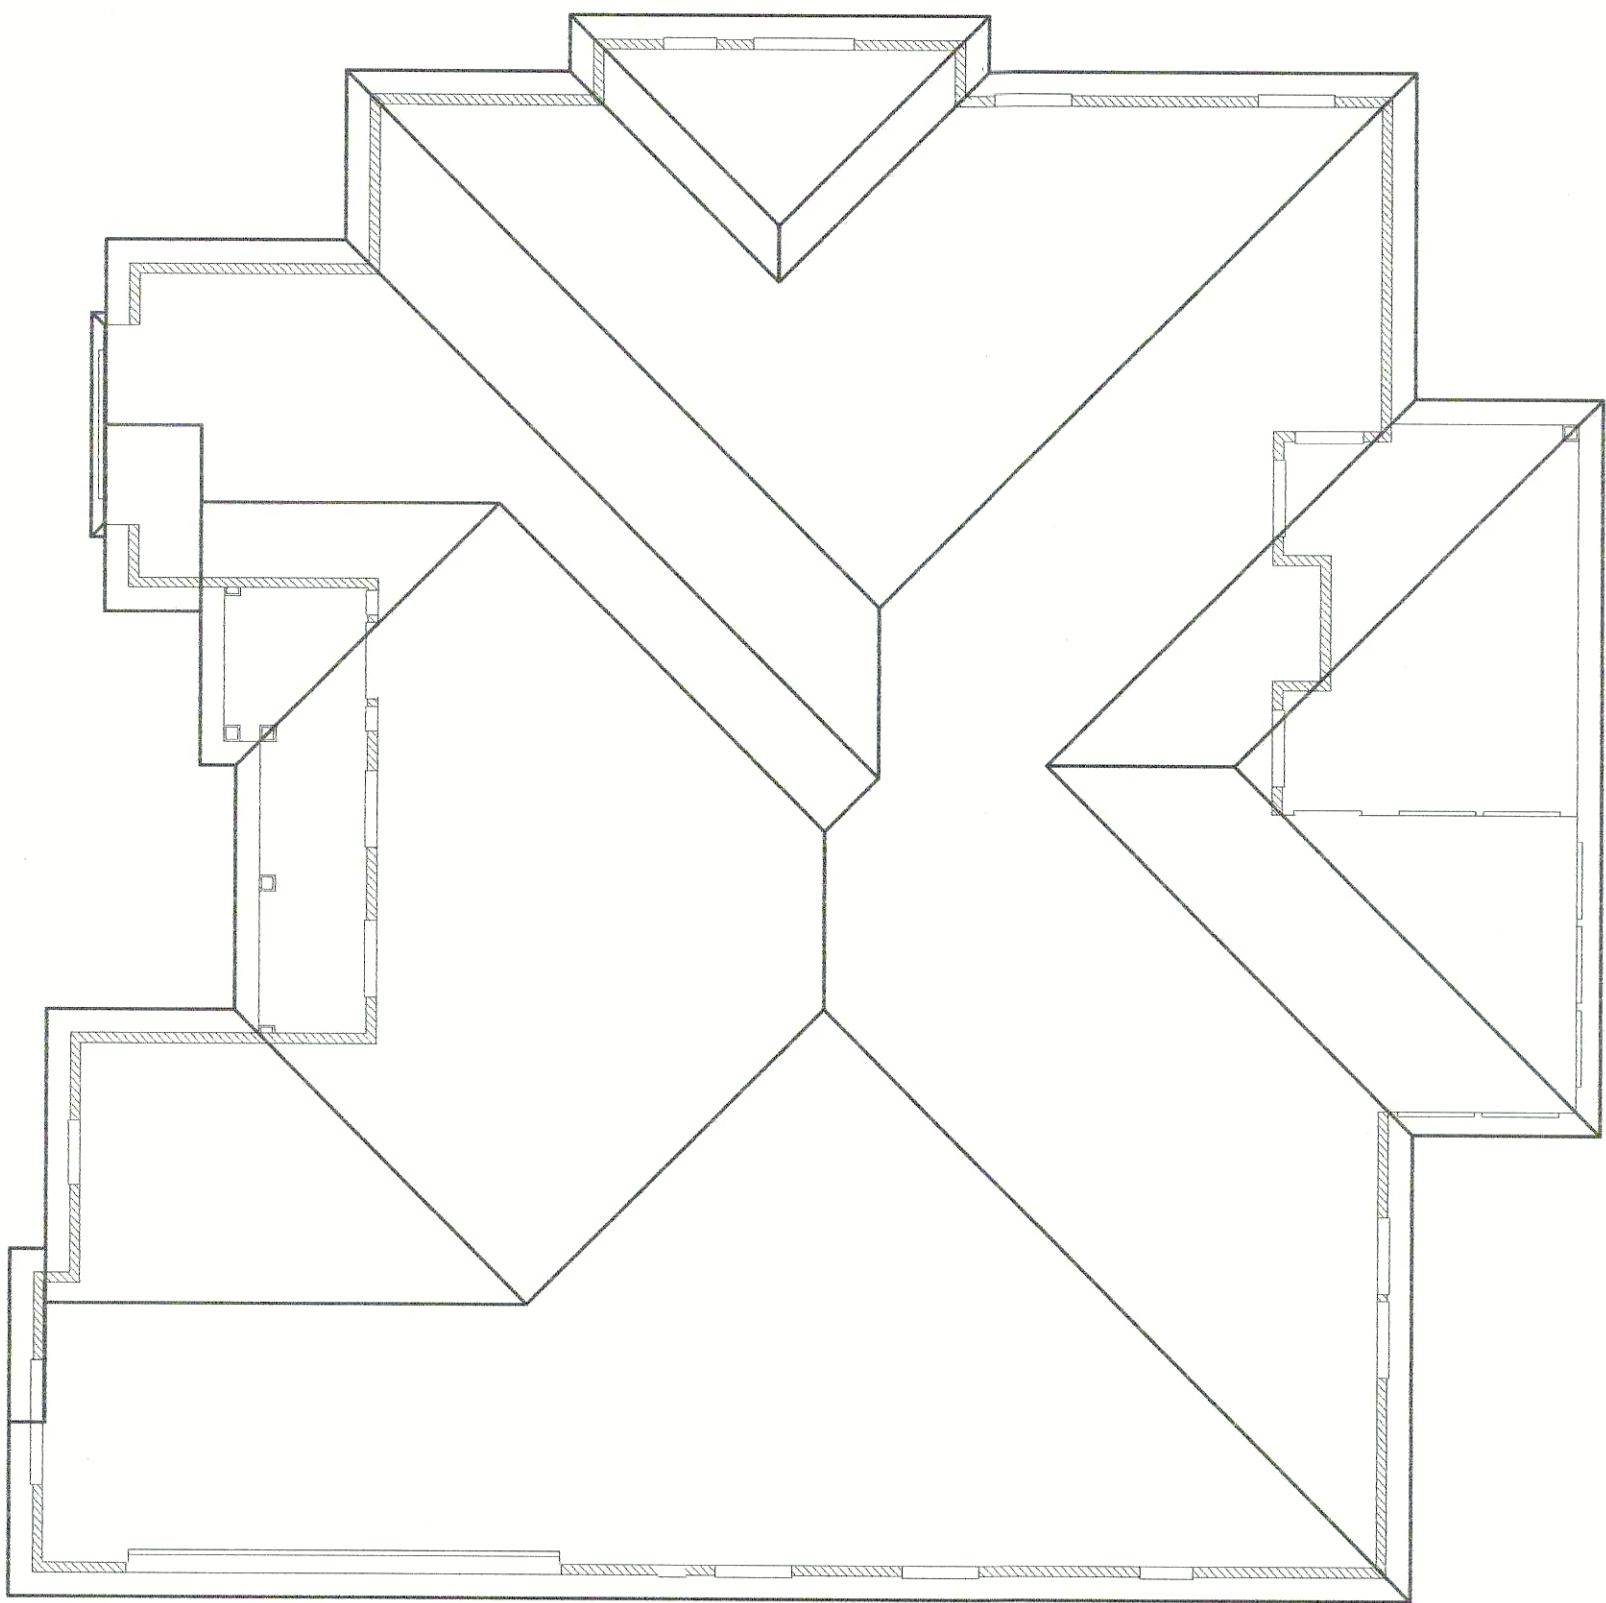


#1483 REED - ROOF PLAN LAYOUT

SCALE: 1/8" = 1'-0"


THIS DESIGN IS THE SOLE POSSESSION OF BH PLANNING AND DESIGN INC.. UNDER NO CIRCUMSTANCES SHALL ANY PORTION OF THIS DESIGN BE REPRODUCED, USED, OR CONSTRUCTED TO GAIN PROFITS THROUGH ITS USE WITHOUT WRITTEN CONTRACTUAL AGREEMENT BETWEEN CLIENT AND SAID DESIGNER.

BH PLANNING AND DESIGN INC. IS NOT RESPONSIBLE FOR ANY STRUCTURAL, CONSTRUCTION, FABRICATION, ELECTRICAL, AND/OR PLUMBING FAILURES CONCERNING THIS PROJECT. BUT RATHER IS THE SOLE RESPONSIBILITY OF THE ENGINEER, AND/OR GENERAL CONTRACTOR AUTHORIZED BY THE OWNER(S) ON THIS PROJECT.

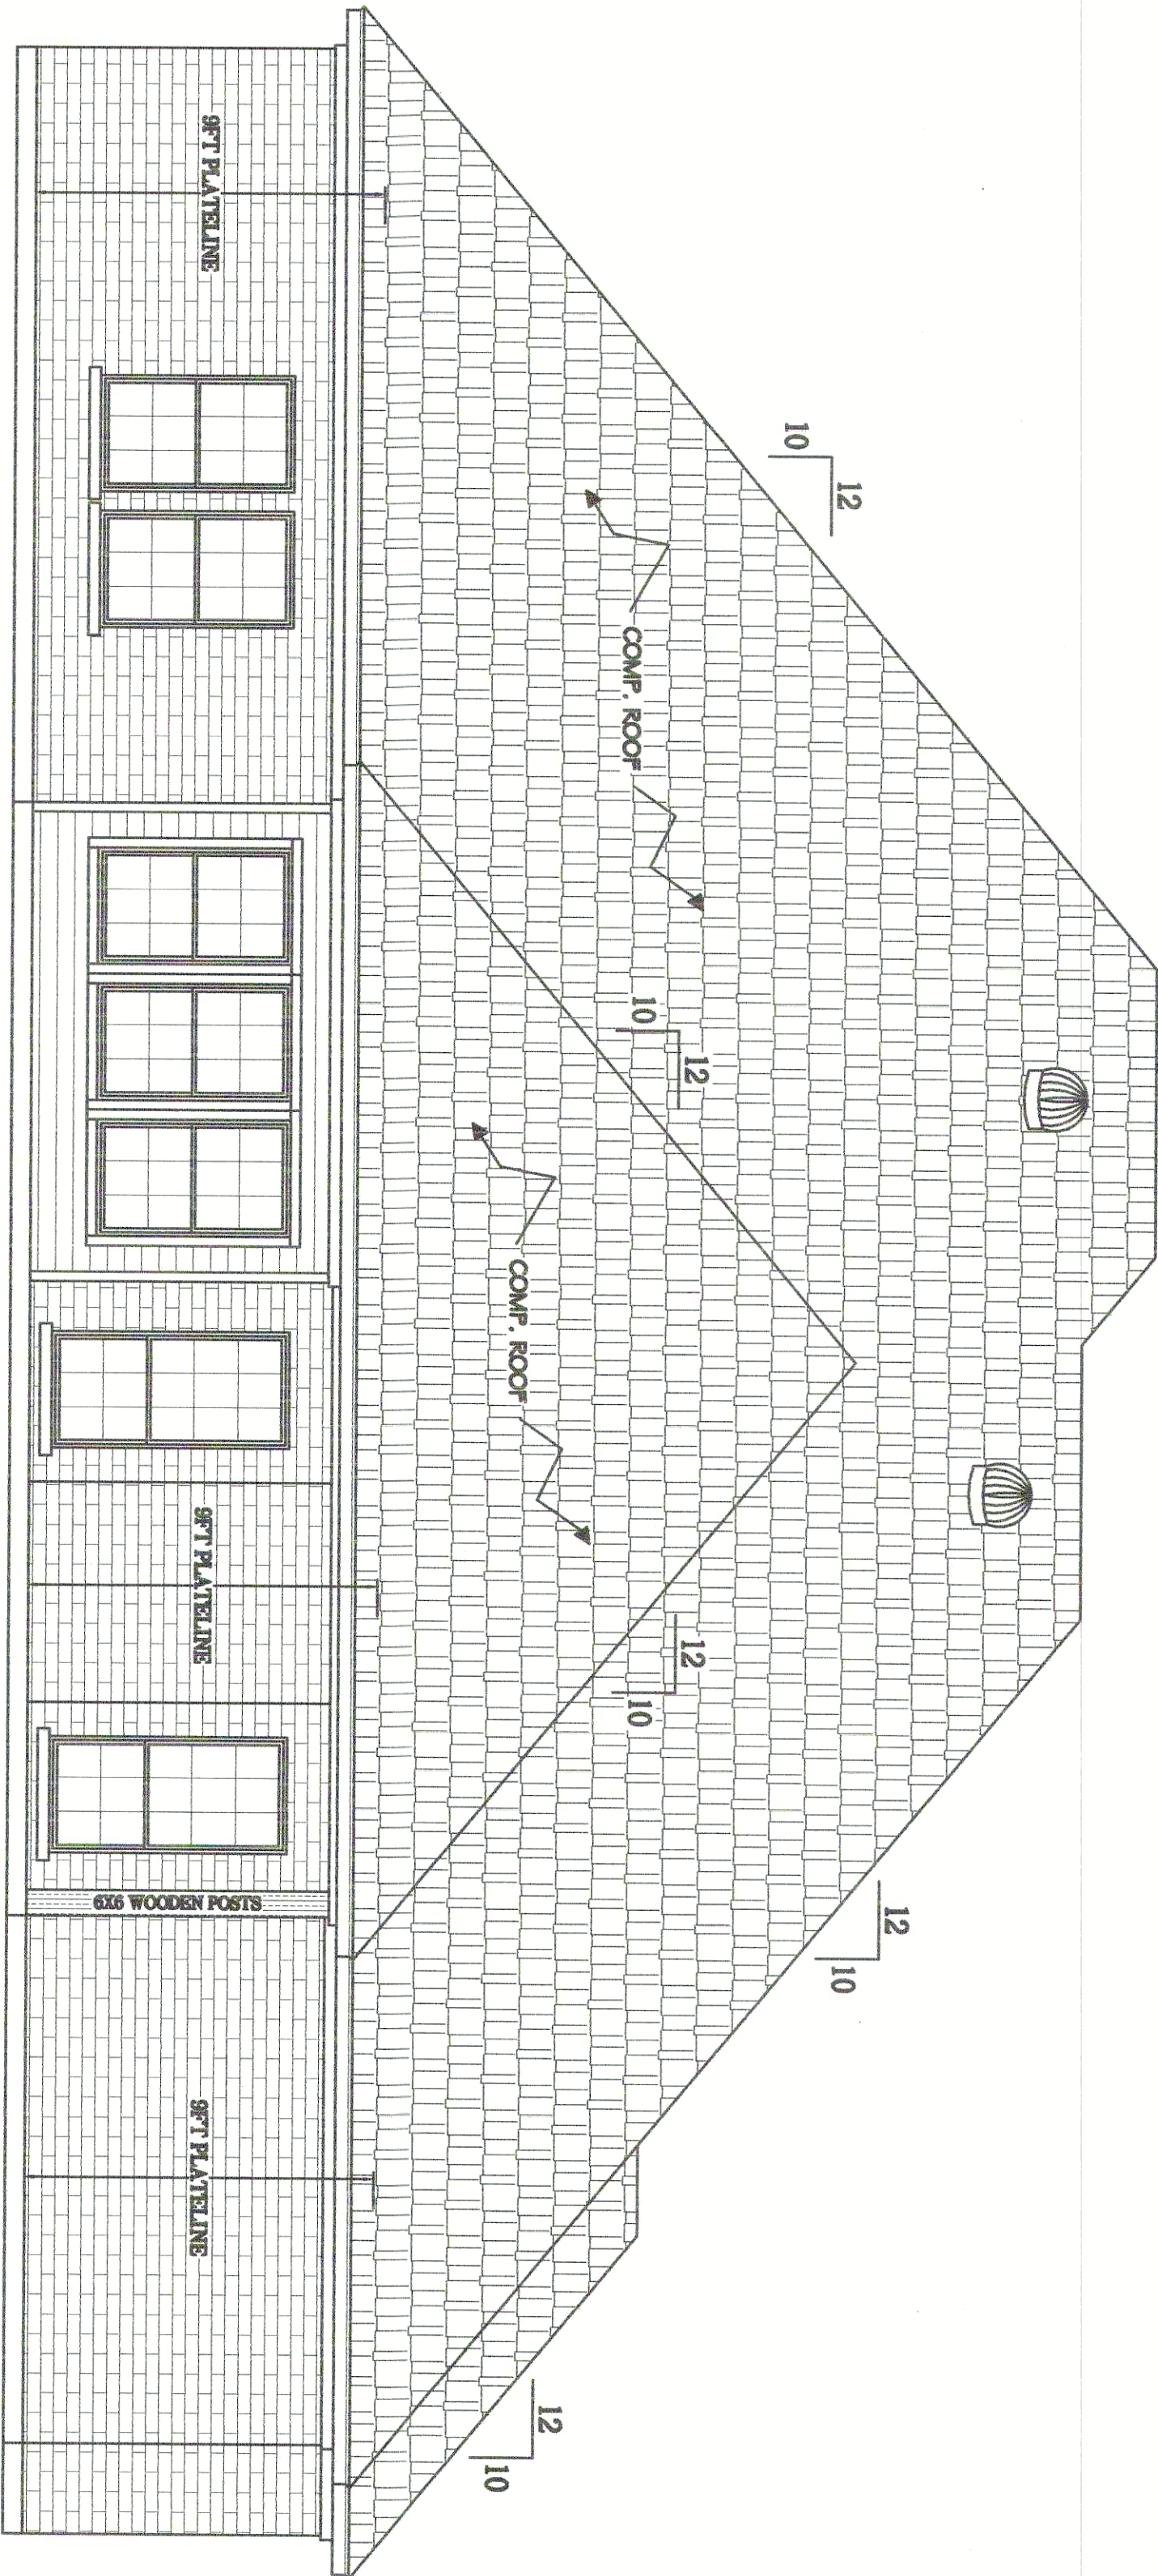


#1483 REED - REAR ELEVATION PLAN

SCALE: 1/4" = 1'-0"

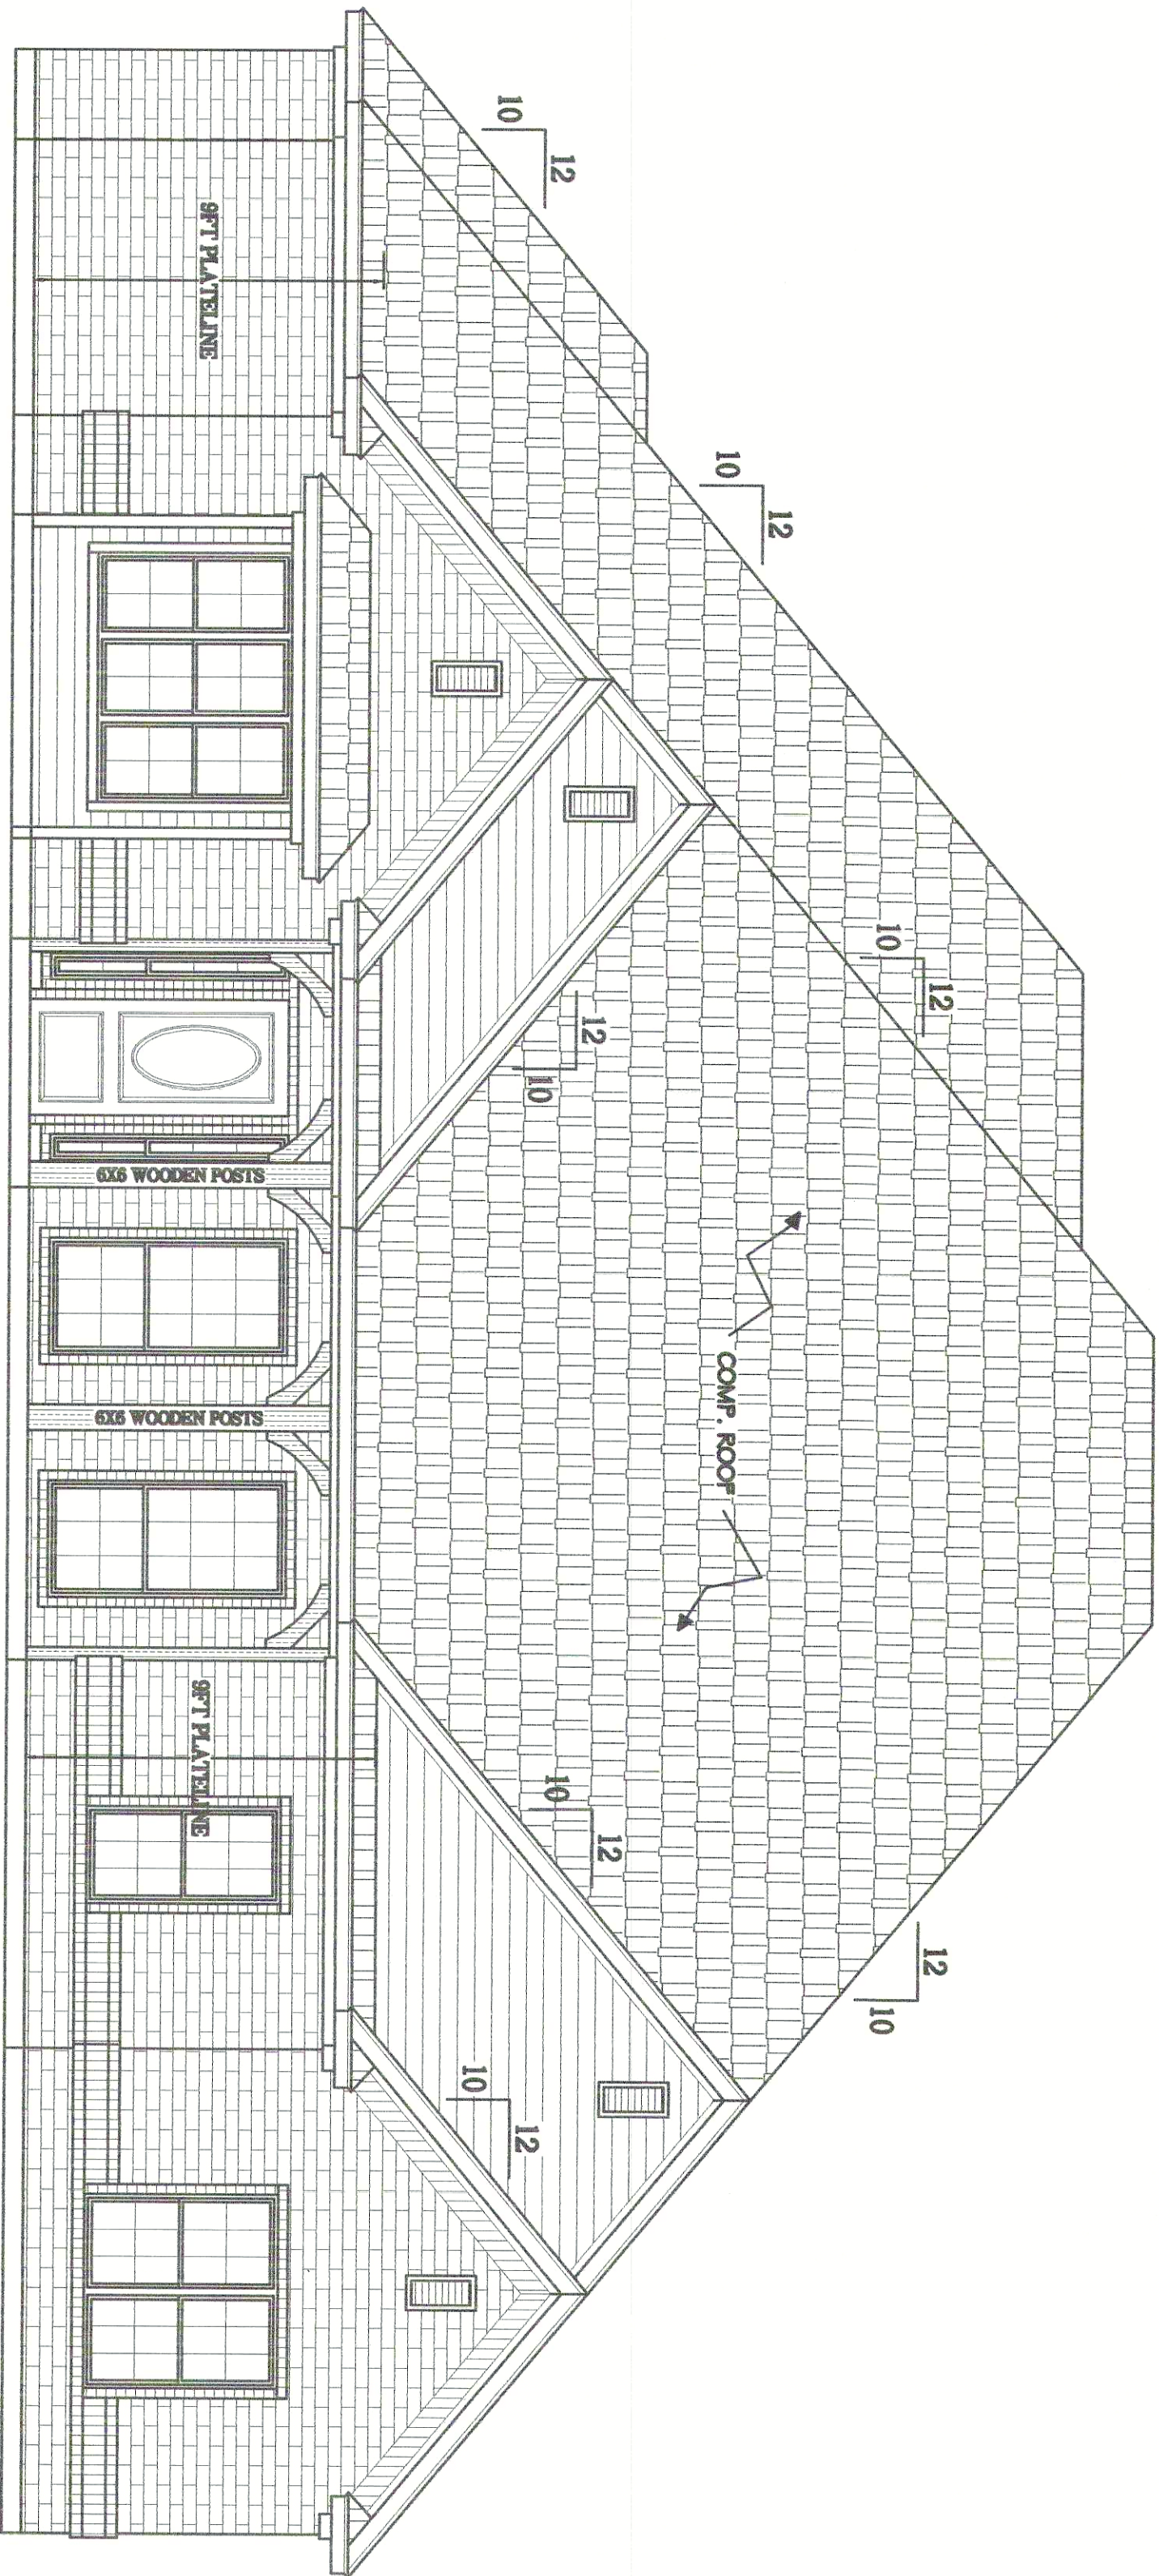

#1483 REED - FRONT ELEVATION PLAN

SCALE: 1/4" = 1'-0"

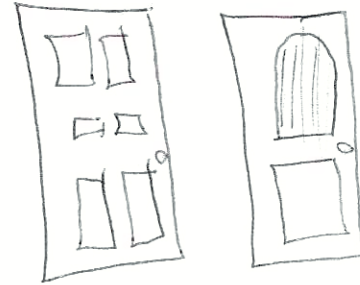


THIS DESIGN IS THE SOLE POSSESSION OF BH PLANNING AND DESIGN INC.. UNDER NO CIRCUMSTANCES SHALL ANY PORTION OF THIS DESIGN BE REPRODUCED, USED, OR CONSTRUCTED TO GAIN PROFITS THROUGH ITS USE WITHOUT WRITTEN CONTRACTUAL AGREEMENT BETWEEN CLIENT AND SAID DESIGNER.

BH PLANNING AND DESIGN INC. IS NOT RESPONSIBLE FOR ANY STRUCTURAL, CONSTRUCTION, FABRICATION, ELECTRICAL, AND/OR PLUMBING FAILURES CONCERNING THIS PROJECT. BUT RATHER IS THE SOLE RESPONSIBILITY OF THE ENGINEER, AND/OR GENERAL CONTRACTOR AUTHORIZED BY THE OWNER(S) ON THIS PROJECT.

QTY.	DOOR SCHEDULE:
1	3'-0" X 6'-8" FRONT EXTERIOR
2	3'-0" X 6'-8" SINGLE FRENCH 15 LITE
1	18'-0" X 6'-0" GARAGE DOOR WITH OPENER
1	3'-0" X 6'-8" 304 STAINLESS STEEL 6 PANEL
9	3'-0" X 6'-8" HC MASONITE 6 PANEL
1	2'-8" X 6'-8" HC MASONITE 6 PANEL
7	2'-0" X 6'-8" HC MASONITE 6 PANEL
1	1'-8" X 6'-8" HC MASONITE 6 PANEL
1	4'-0" X 6'-8" HC MASONITE 6 PANEL DBJ

QTY.	WINDOW SCHEDULE:
1	4'-0" X 4'-0" SINGLE OBSCURE VISION
1	2'-8" X 5'-0" SINGLE DIVIDED LIGHT LOW E
4	3'-0" X 5'-0" SINGLE DIVIDED LIGHT LOW E
16	3'-0" X 5'-0" SINGLE DIVIDED LIGHT LOW E
1	2'-8" X 5'-0" TWIN DIVIDED LIGHT LOW E
1	2'-0" X 5'-0" TRIPLE DIVIDED LIGHT LOW E
2	2'-0" X 3'-0" SINGLE DIVIDED LIGHT LOW E
2	0'-8" X 6'-0" SINGLE DIVIDED LIGHT LOW E

TOTAL PORCH AREA	322 SQ FT
TOT. GARAGE AREA	598 SQ FT
SUNROOM AREA	158 SQ FT
TOTAL LIVING AREA	2338 SQ FT
TOTAL SLAB AREA	3416 SQ FT
TOT. FRAMING AREA	3416 SQ FT

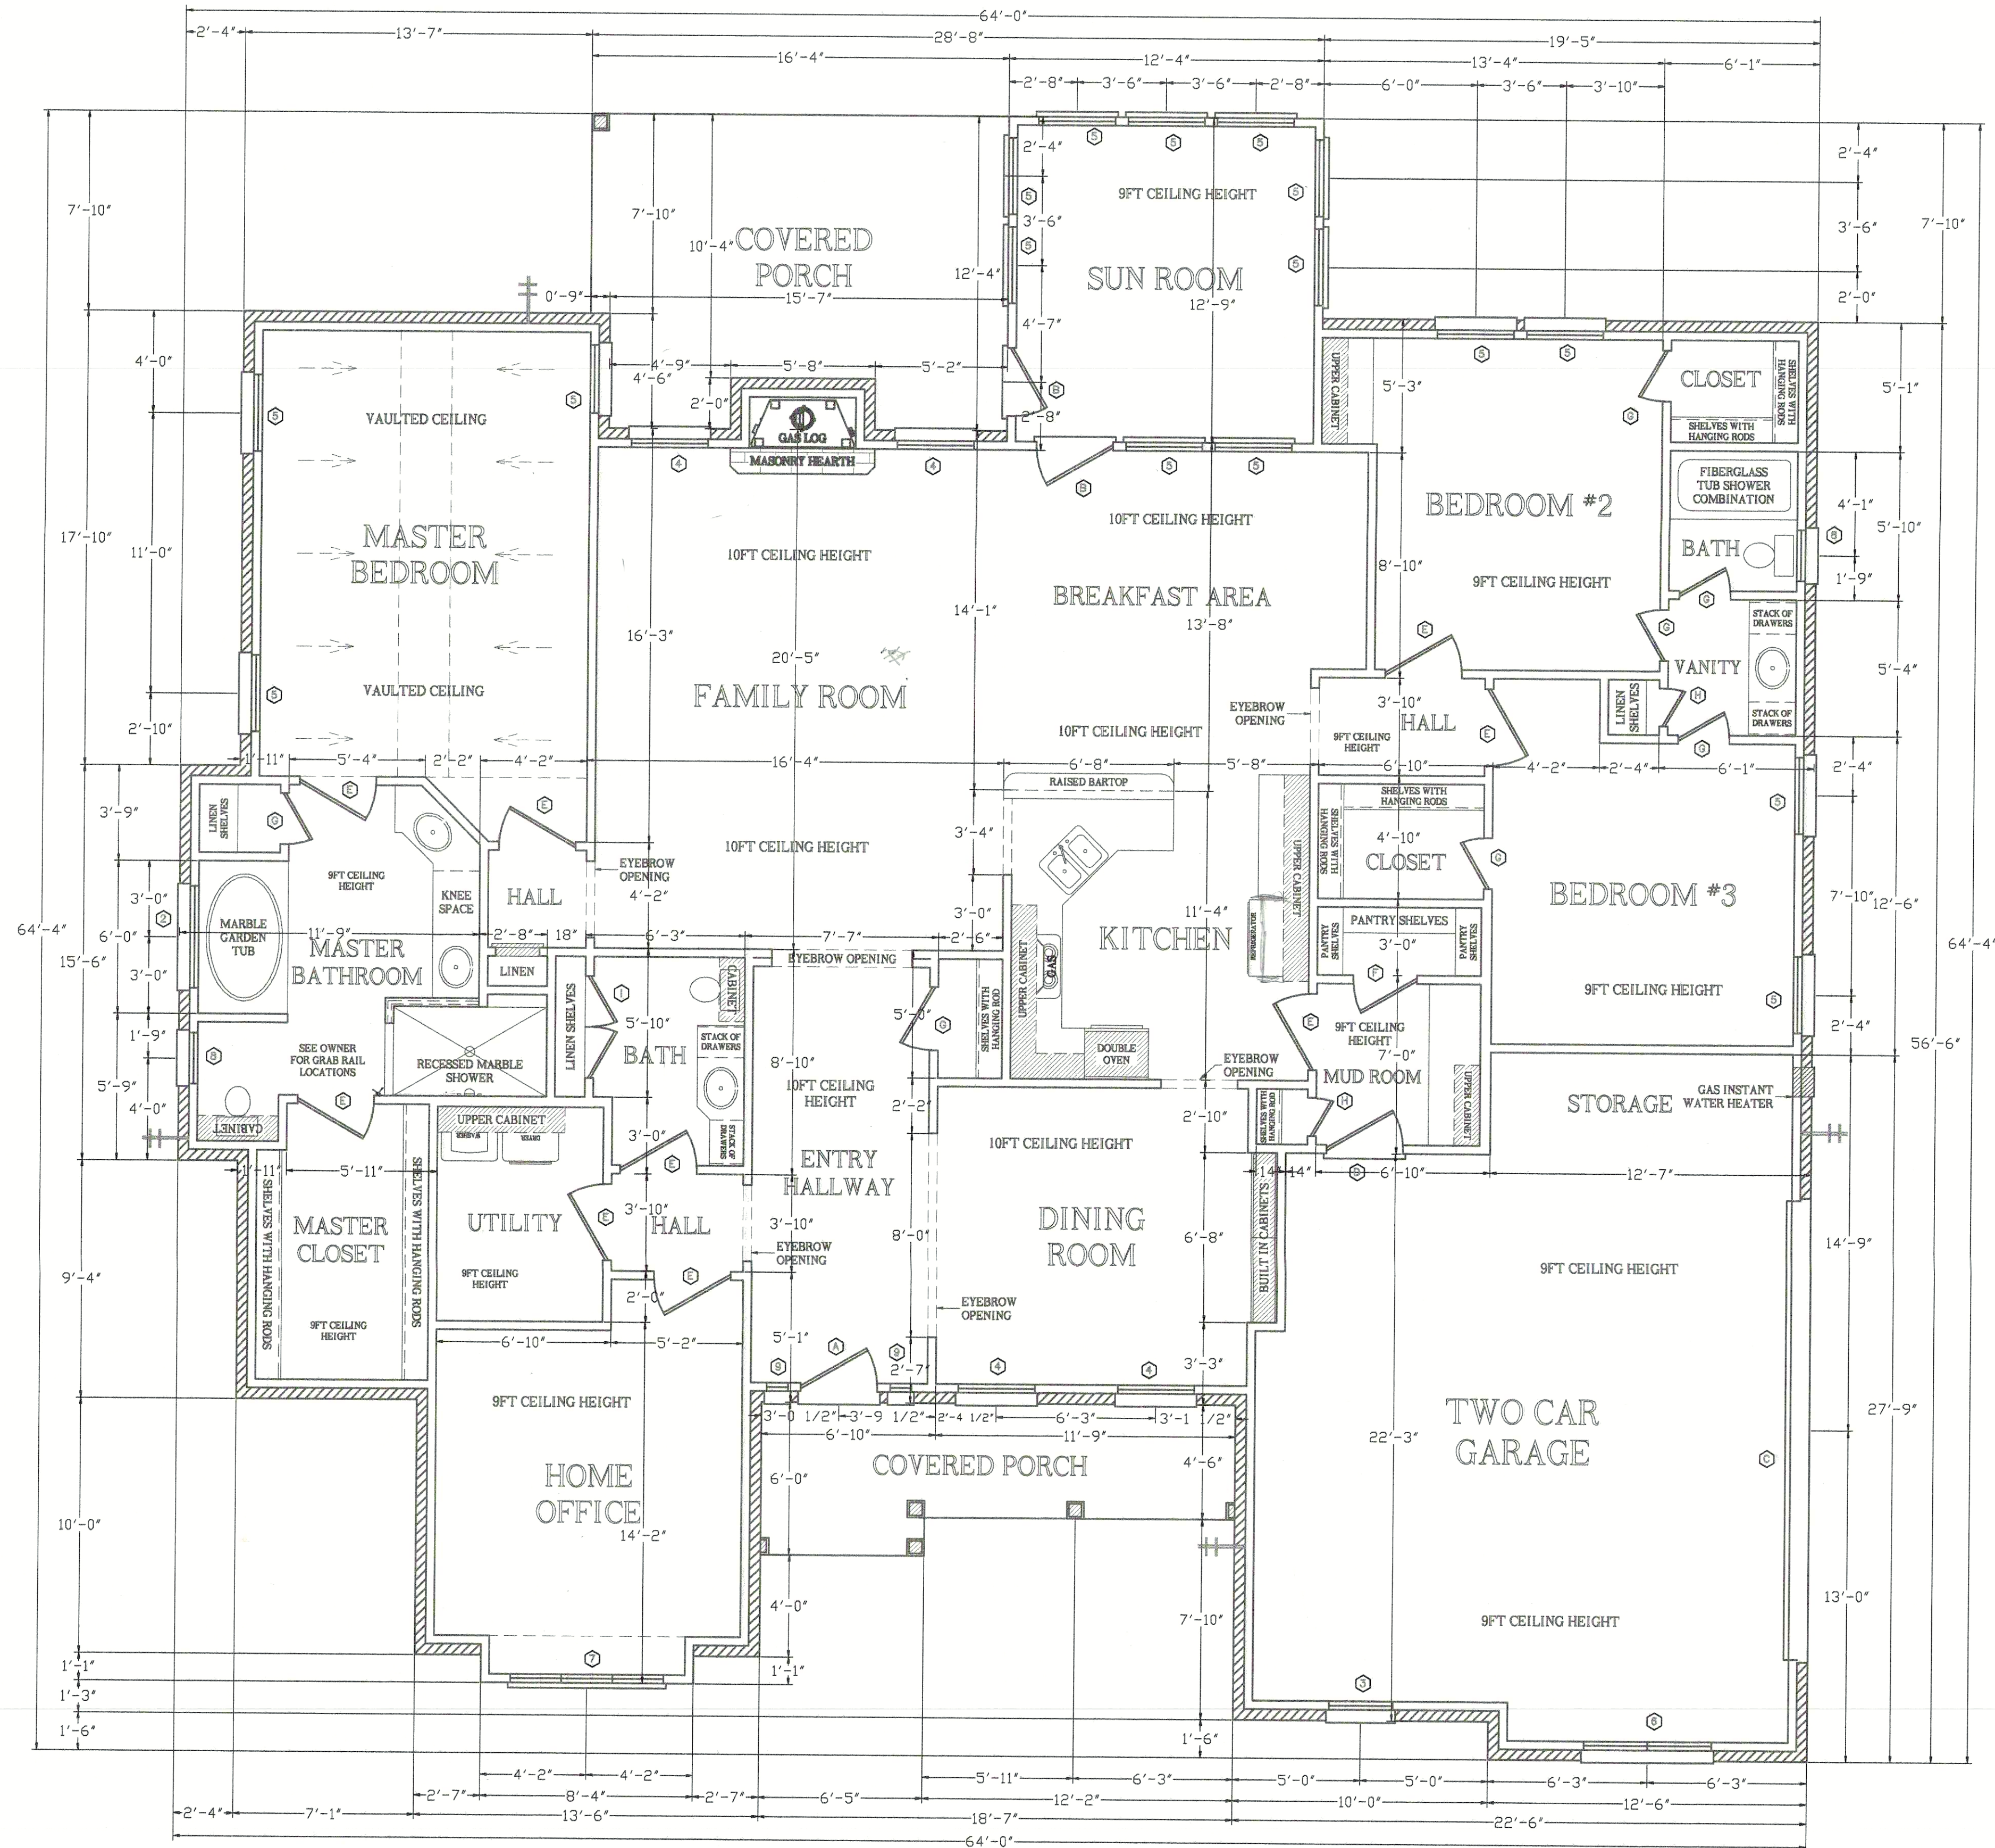

#1483 REED - FLOOR PLAN LAYOUT & SCHEDULES

SCALE: 1/4" = 1'-0"

PLAN # 1483-REED
SCALE 1/4"
DATE JANUARY 26, 2008
REVISED FEBRUARY 12, 2008
DRAWN BY BRIAN HAND

ALL FEDERAL, STATE, AND LOCAL CODES, ORDINANCES, REGULATIONS, ETC. SHALL BE CONSIDERED AS PART OF SPECIFICATIONS FOR THIS BUILDING AND SHALL TAKE PRECEDENCE OVER ANYTHING SHOWN HEREON, UNLESS OTHERWISE SPECIFIED. THESE SAME ARE AT VARIANCE.

BH PLANNING AND DESIGN INC.

TIBD

BHPLANNING.COM

(940)627-7812
FAX 626-4152

605 N. BUSINESS 287
SUITE #104
DECATUR, TX 76204

A I
B D

DAVID LOTT
FAX 817 6363084
OVEN CUT OUT
MICRO TRIM KIT
CUT OUT