



1 FRONT & REAR ELEVATION
 scale: 1/4" = 1'-0"

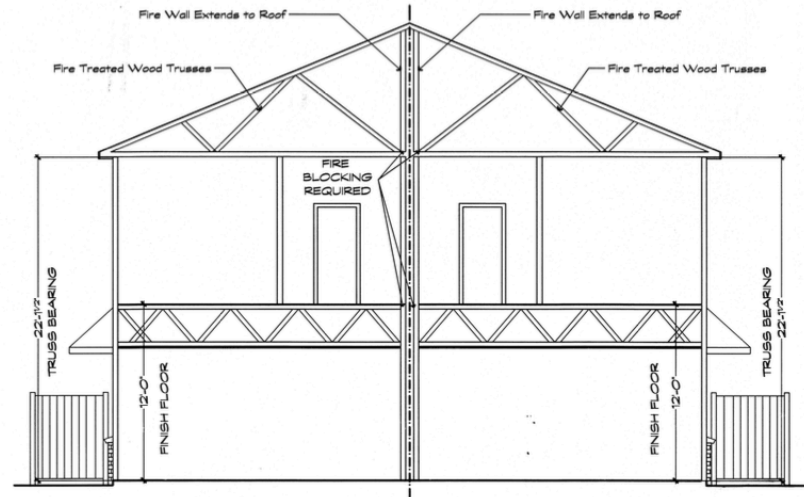

3 BUILDING SECTION
 scale: 1/4" = 1'-0"

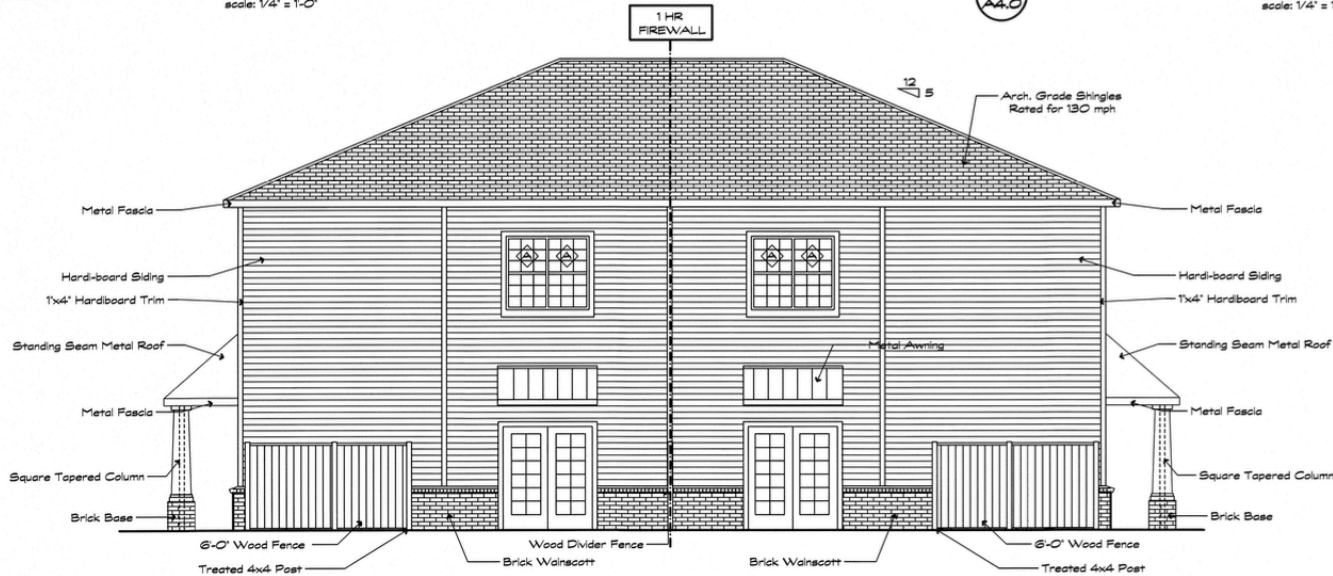

2 SIDE ELEVATION
 scale: 1/4" = 1'-0"

**TYPE A-1
 UNITS**

DATE	BY
REVISIONS	
PLAN	1st Floor
CRDS	CRDS Coastal Design Services 105 Cantella Trail, Brandon, MS 39047
ARBOR LAKE	ARBOR LAKE JP Legacy Development, 36088 Emerald Coast Pkwy, Suite 301, Destin, FL 32541 Phone: 850-659-9200 Fax: 850-659-3941 Contact: Richard Johnson
Date Issued:	12/31/07
Drawn by:	AJM
Checked by:	AJM
Scale:	A4.0