


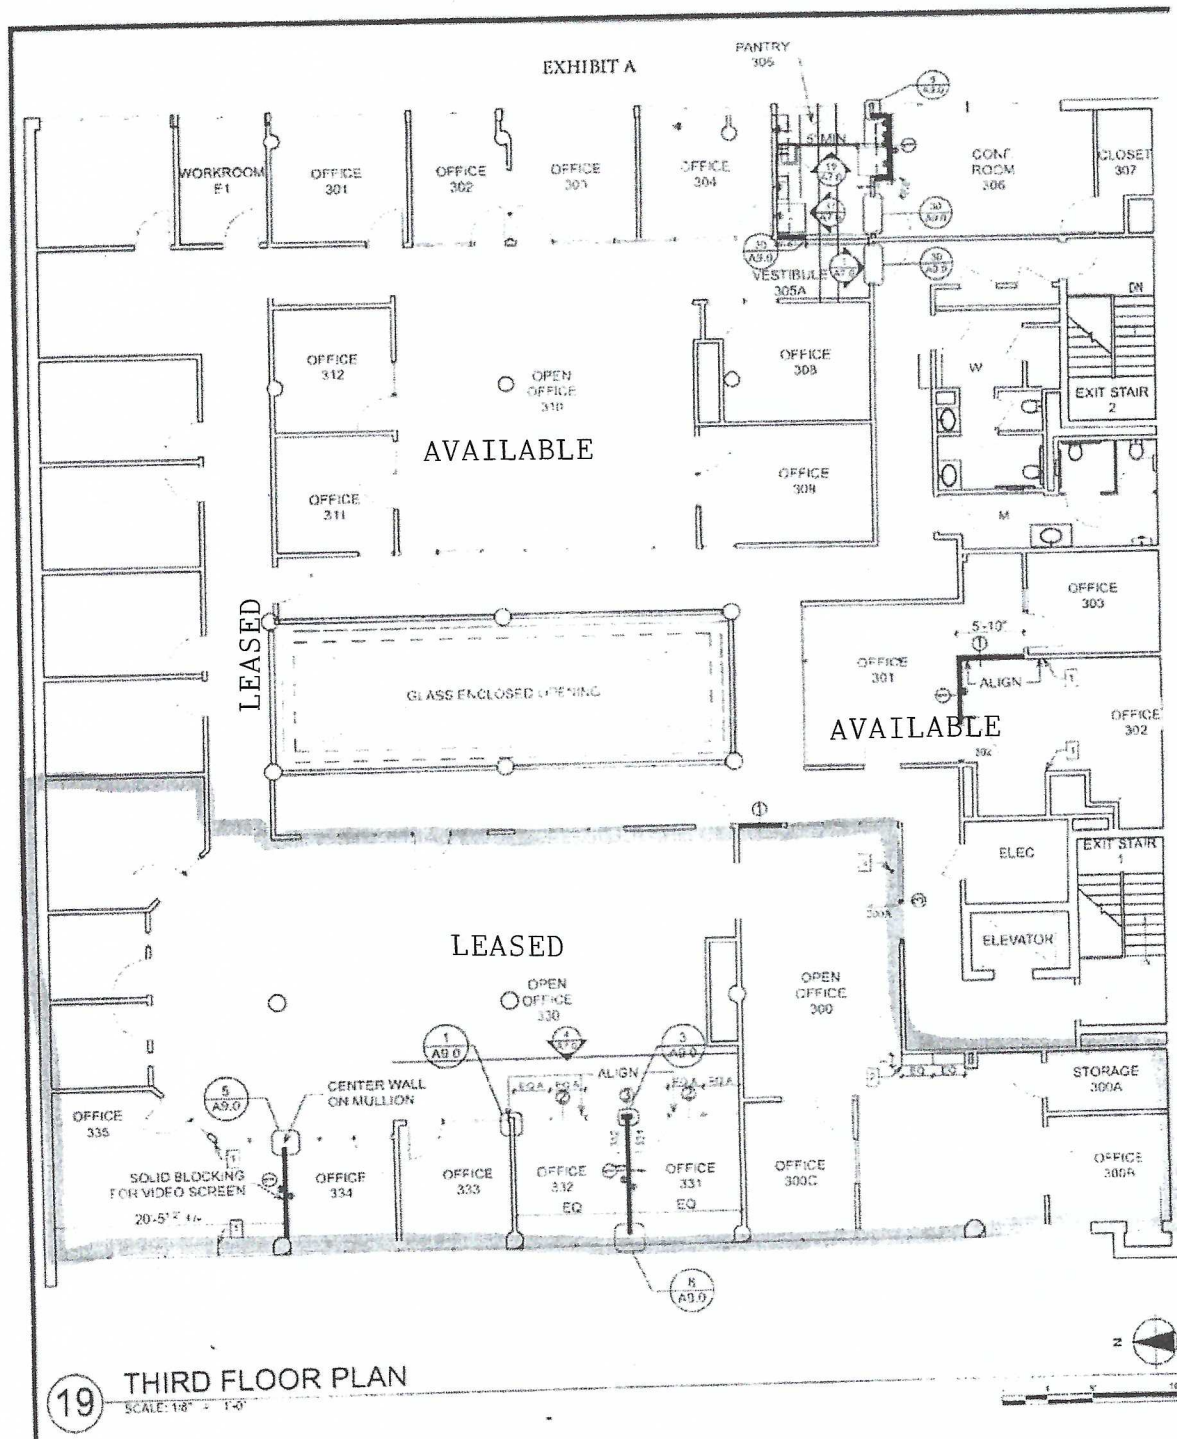

19 THIRD FLOOR PLAN
SCALE: 1/8" = 1'-0"