


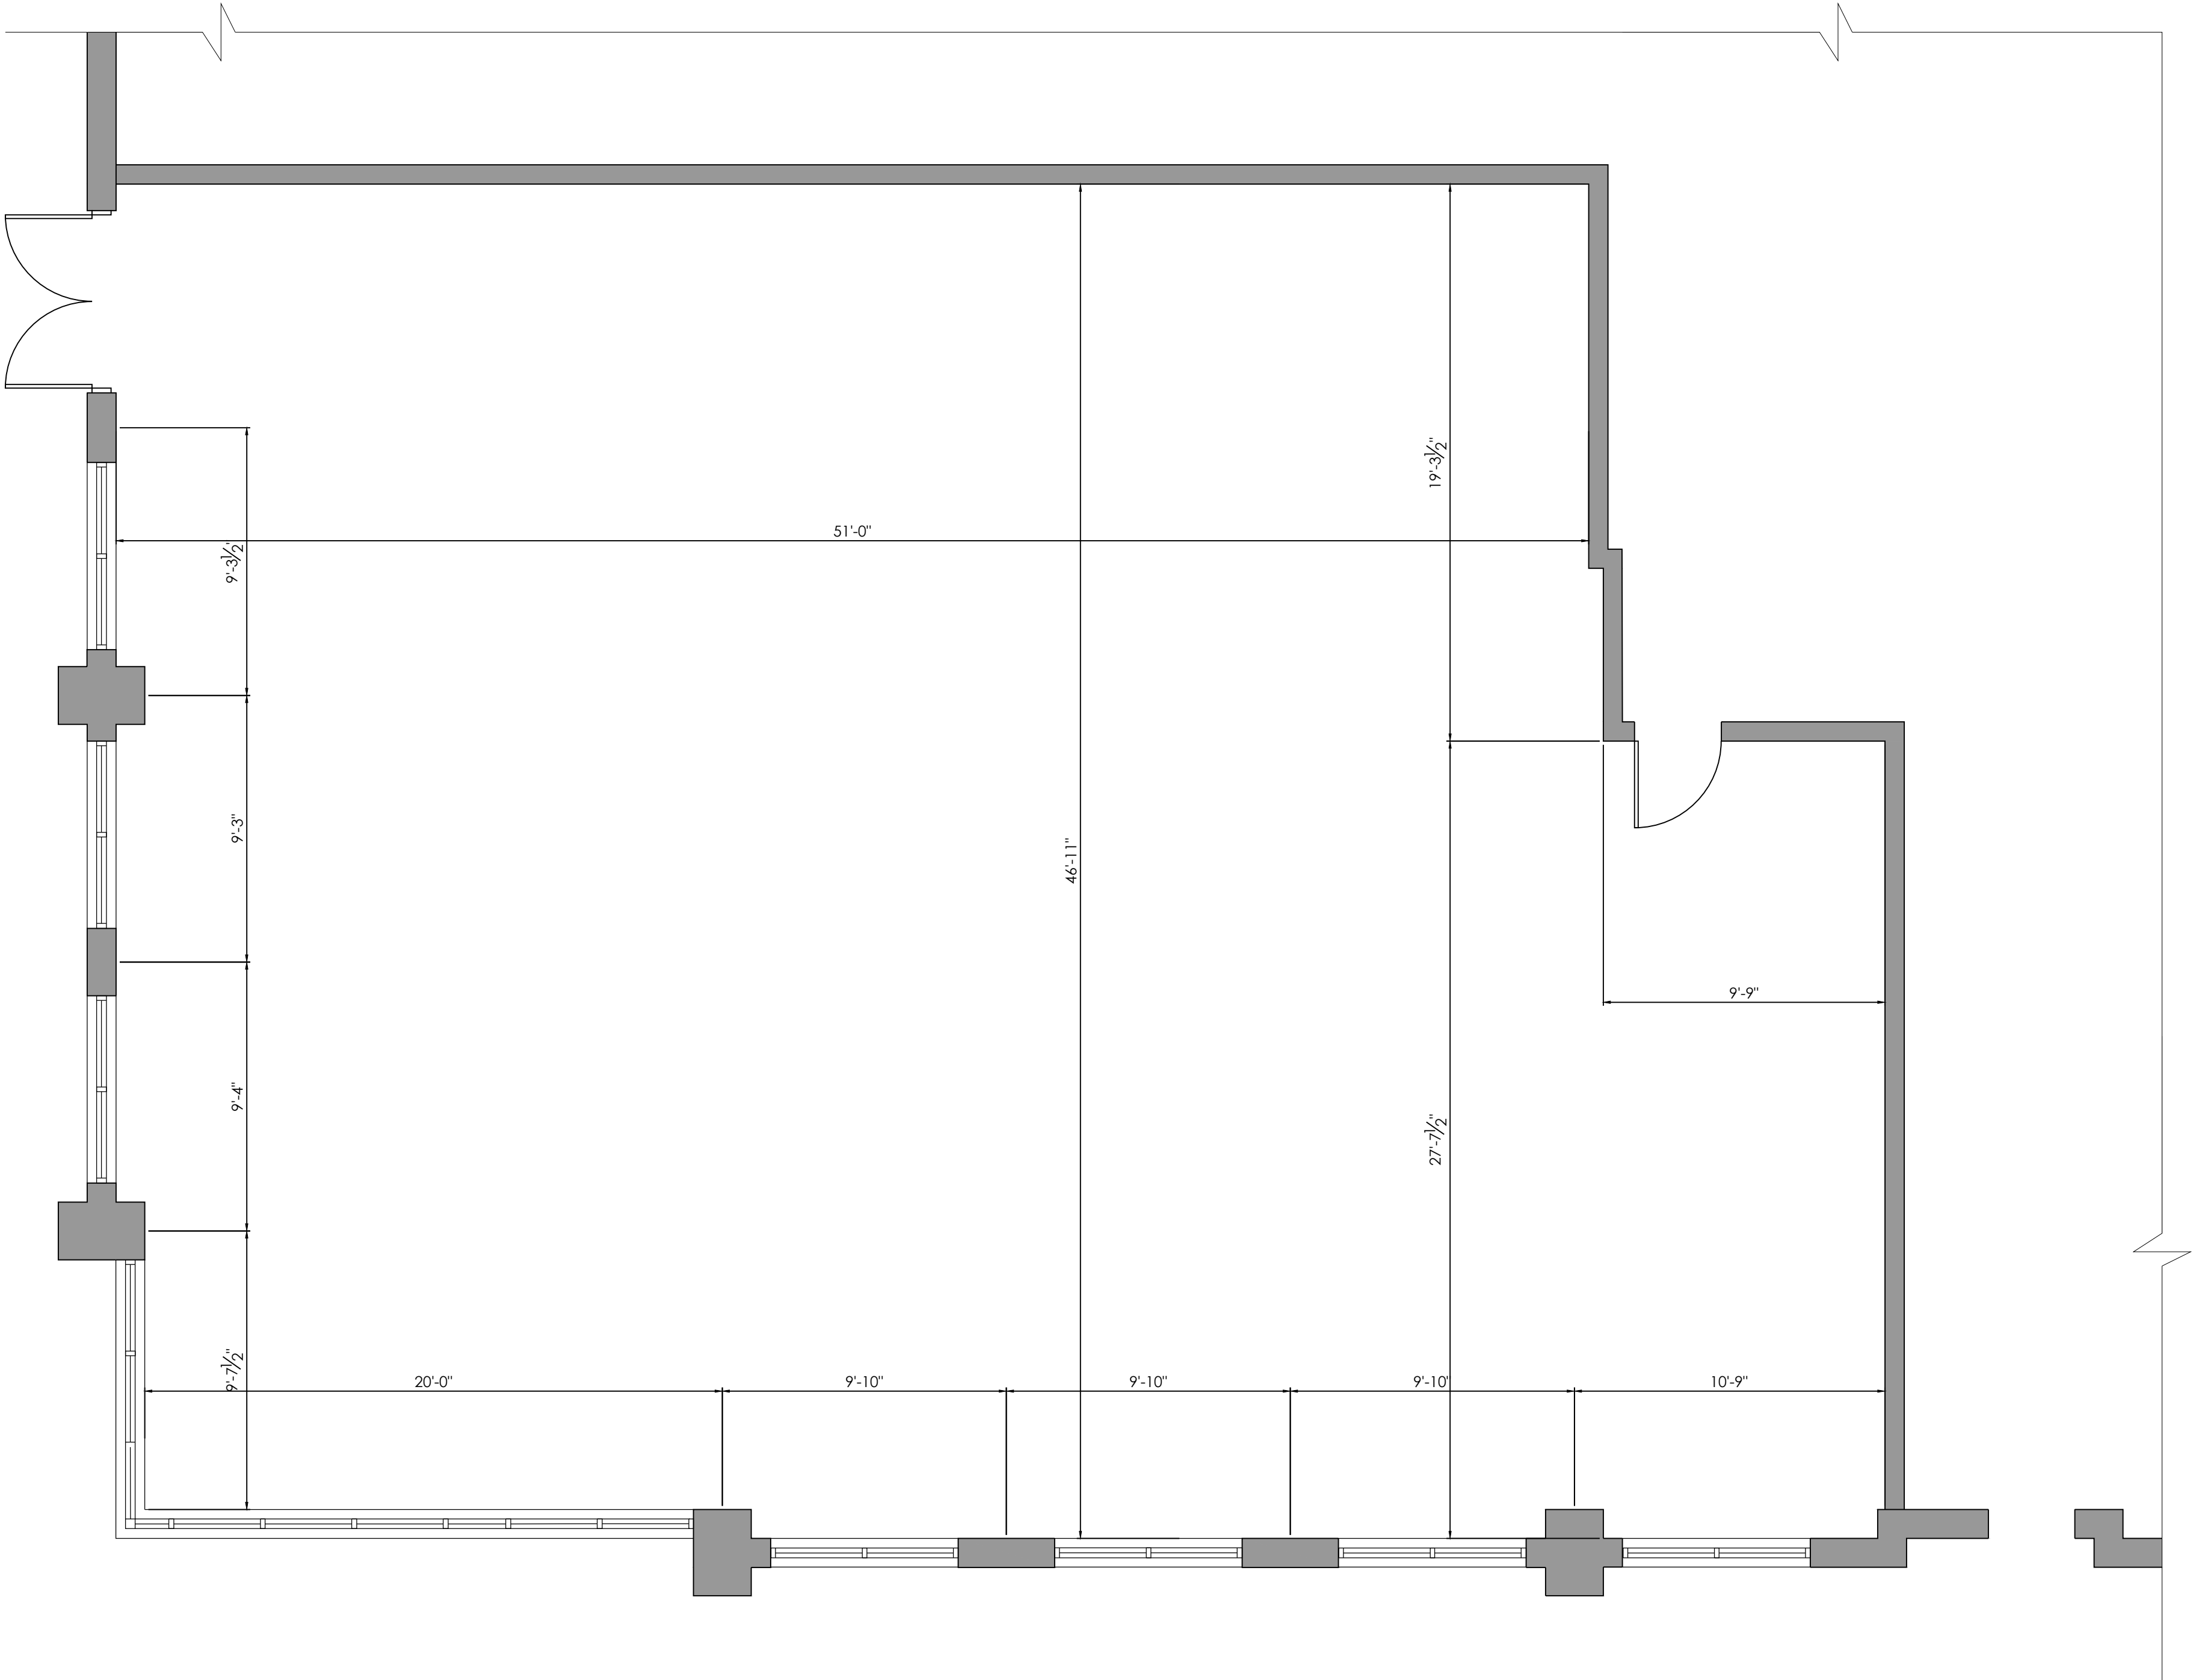

PROPOSED FLOOR PLAN
SCALE: 1/4" = 1'-0"

21149

PROPOSED OFFICES
1550 TIMOTHY RD, SUITE 101
ATHENS, GA 30606

OAKBROOK CORPORATE CAMPUS
SUITE 2200
1550 TIMOTHY RD, SUITE 101
ATHENS, GEORGIA, USA 30605-2760

PHONE: (770) 546-5211
FAX: (770) 546-1814
www.am10thens.com

am^t
Armentrout • Matheny • Thurmond

ENGINEERS
ARCHITECTS
PLANNERS

DESIGNED:
DRAWN:
CHECKED:
APPROVED:

COPYRIGHT
THIS DRAWING IS THE PROPERTY OF
ARMENTROUT MATHENY THURMOND AND IS
NOT TO BE REPRODUCED OR USED FOR
ANY OTHER PROJECTS WITHOUT THE
WRITTEN PERMISSION OF ARMENTROUT
MATHENY THURMOND.