



Basement
Scale: 3/16" = 1'-0"

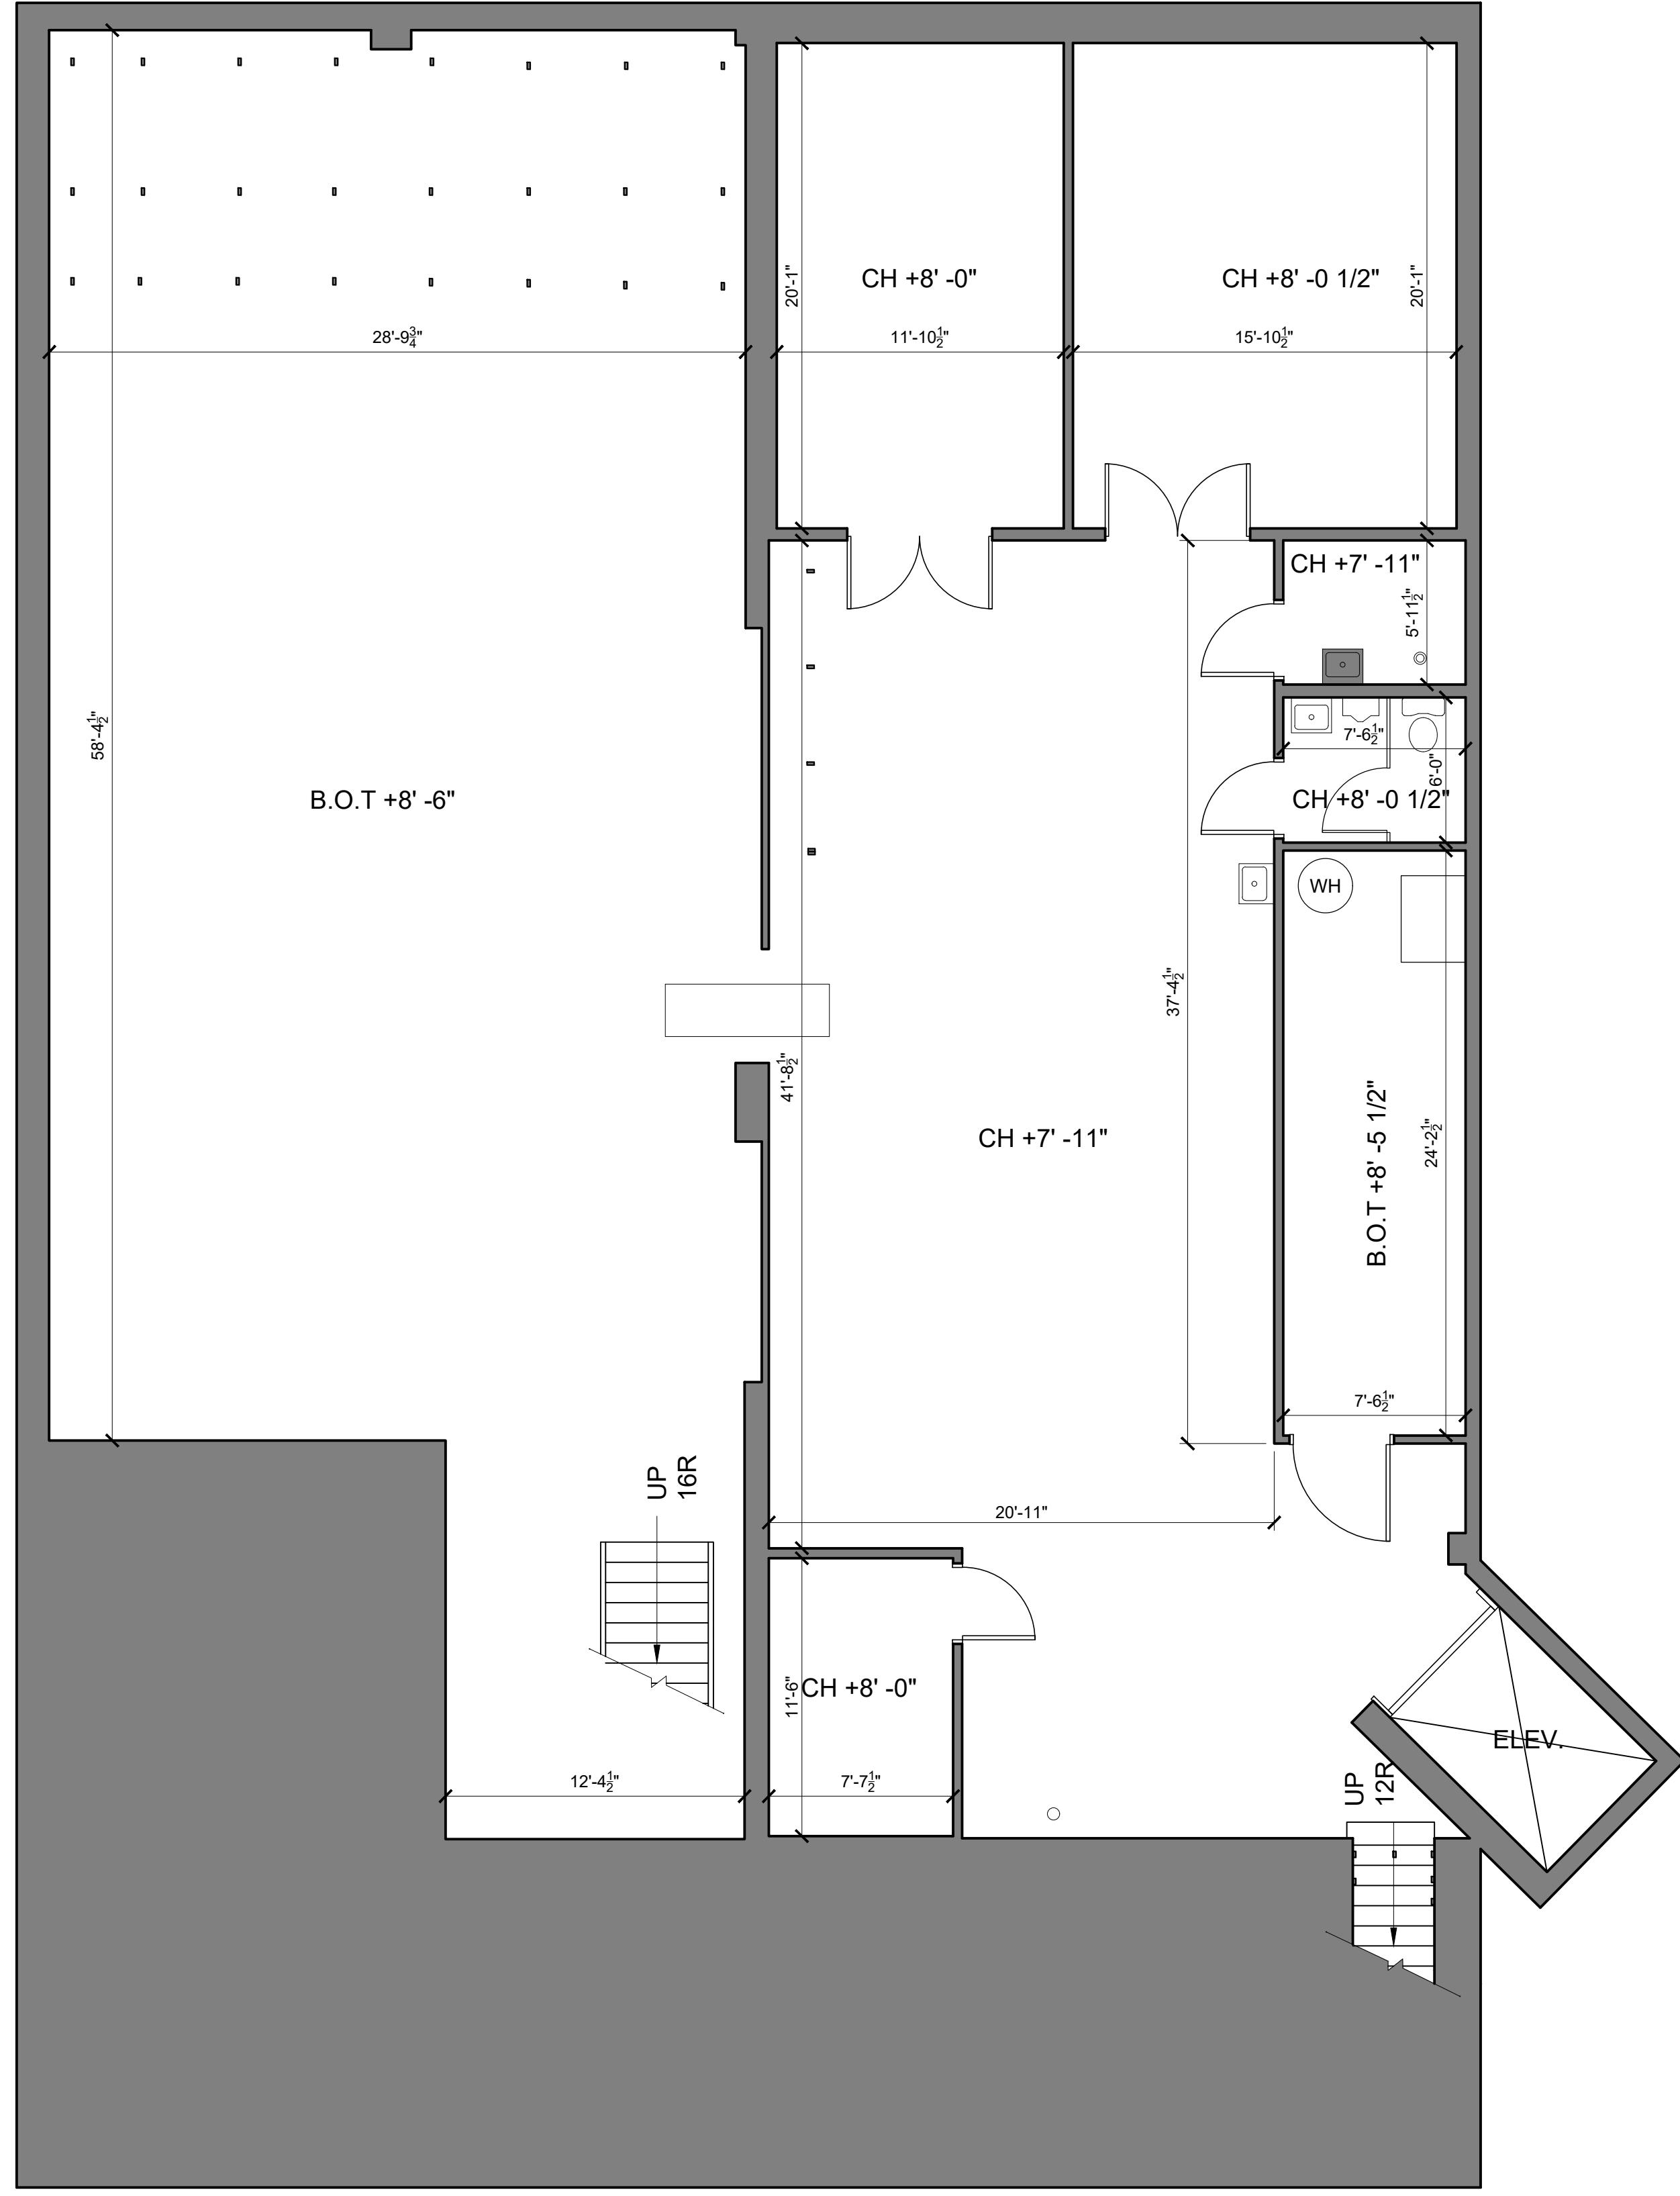

First Floor
Scale: 3/32" = 1'-0"

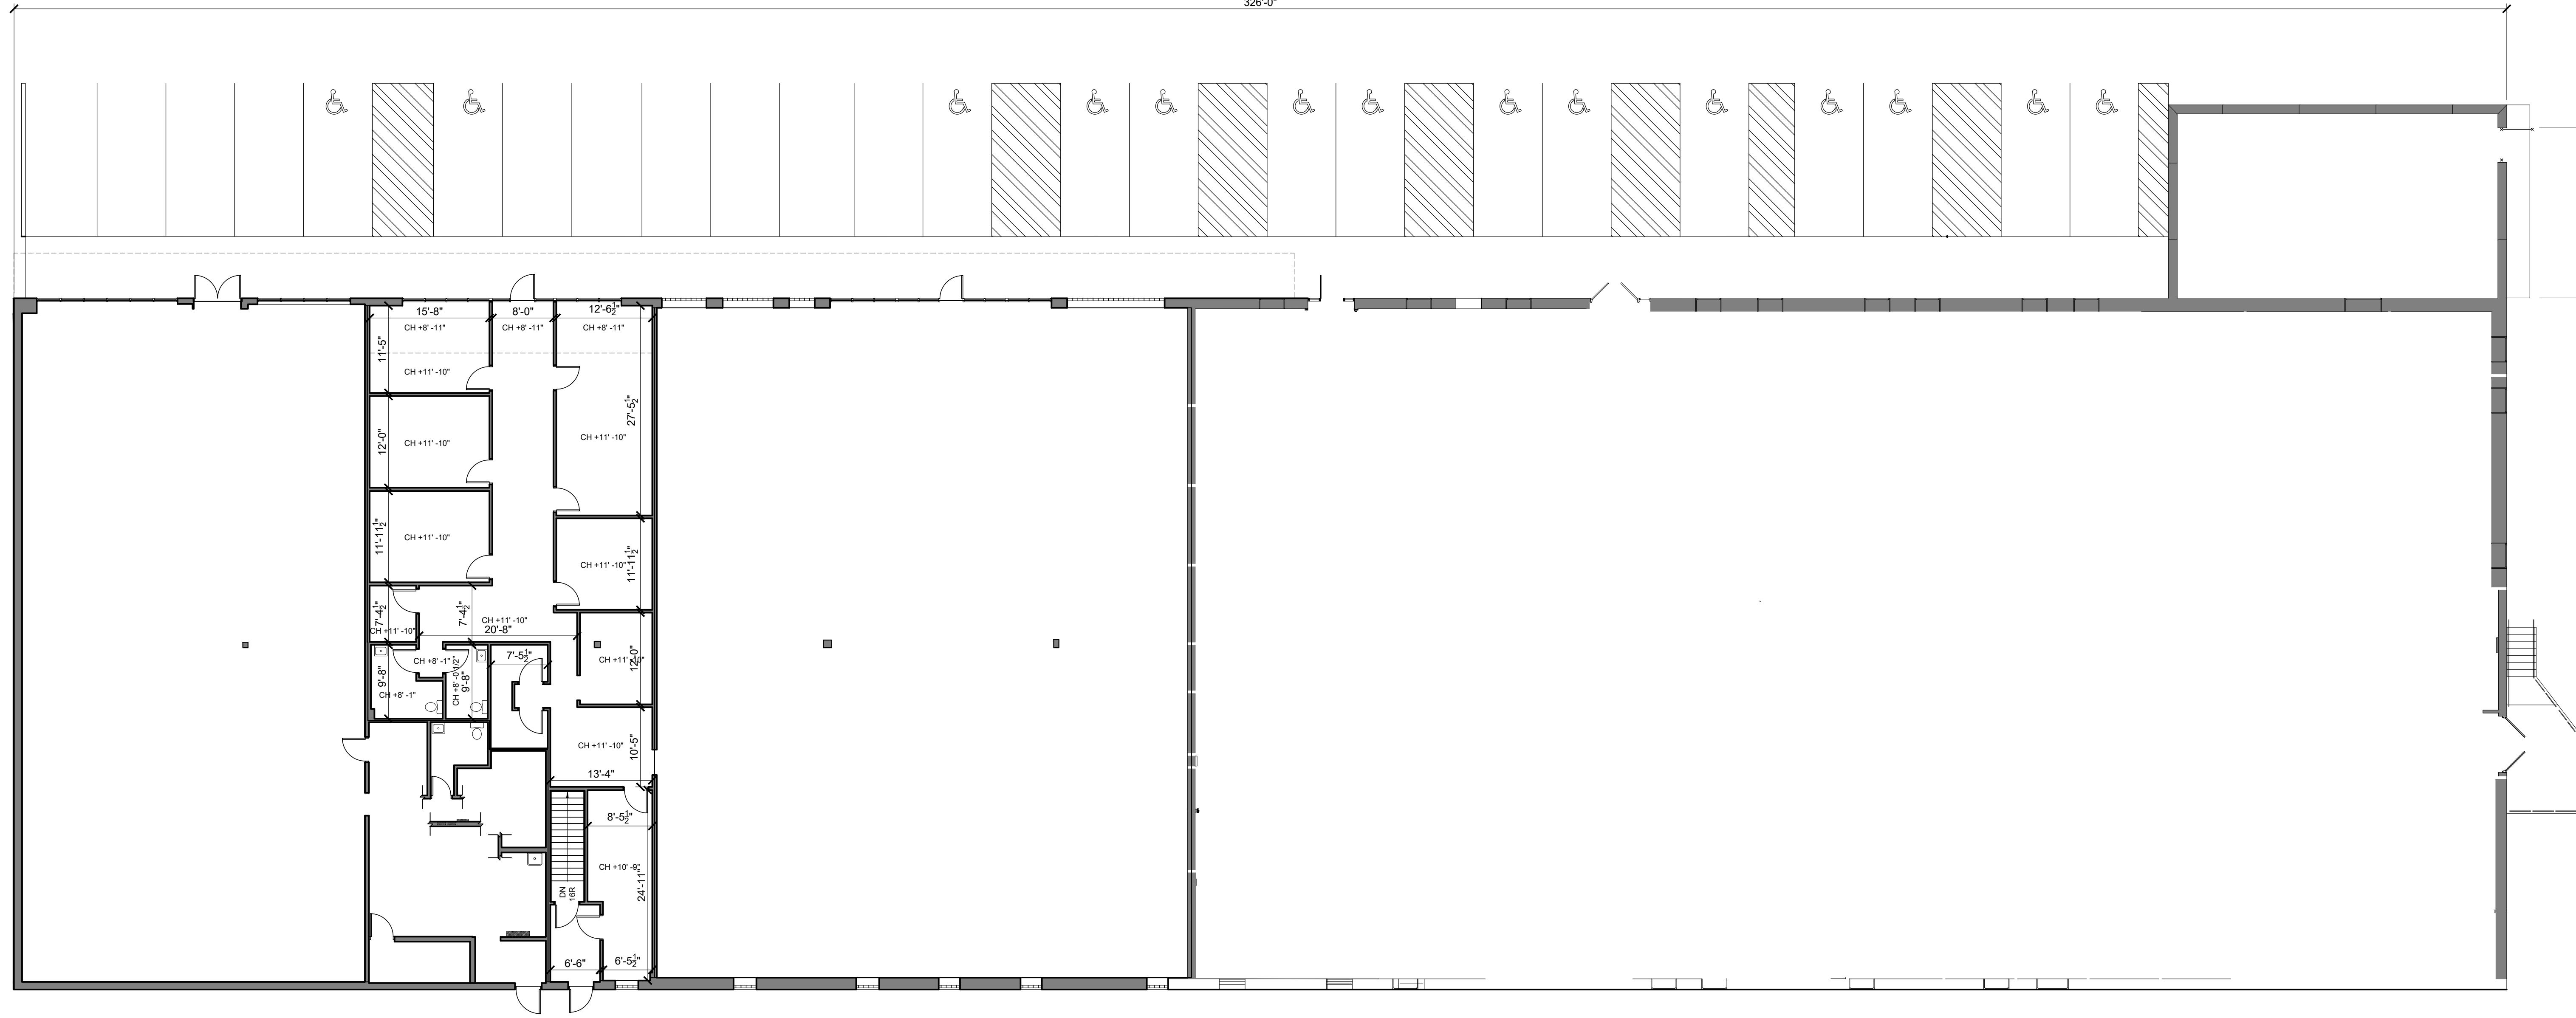

2300 JANE ST.

2300 JANE ST,
PITTSBURGH, PA 15203

NOT FOR CONSTRUCTION

Sheet Issue Date:
2021-11-10
Current Revision Date:

Project Number:
21319

Floor Plans

EX1.1