




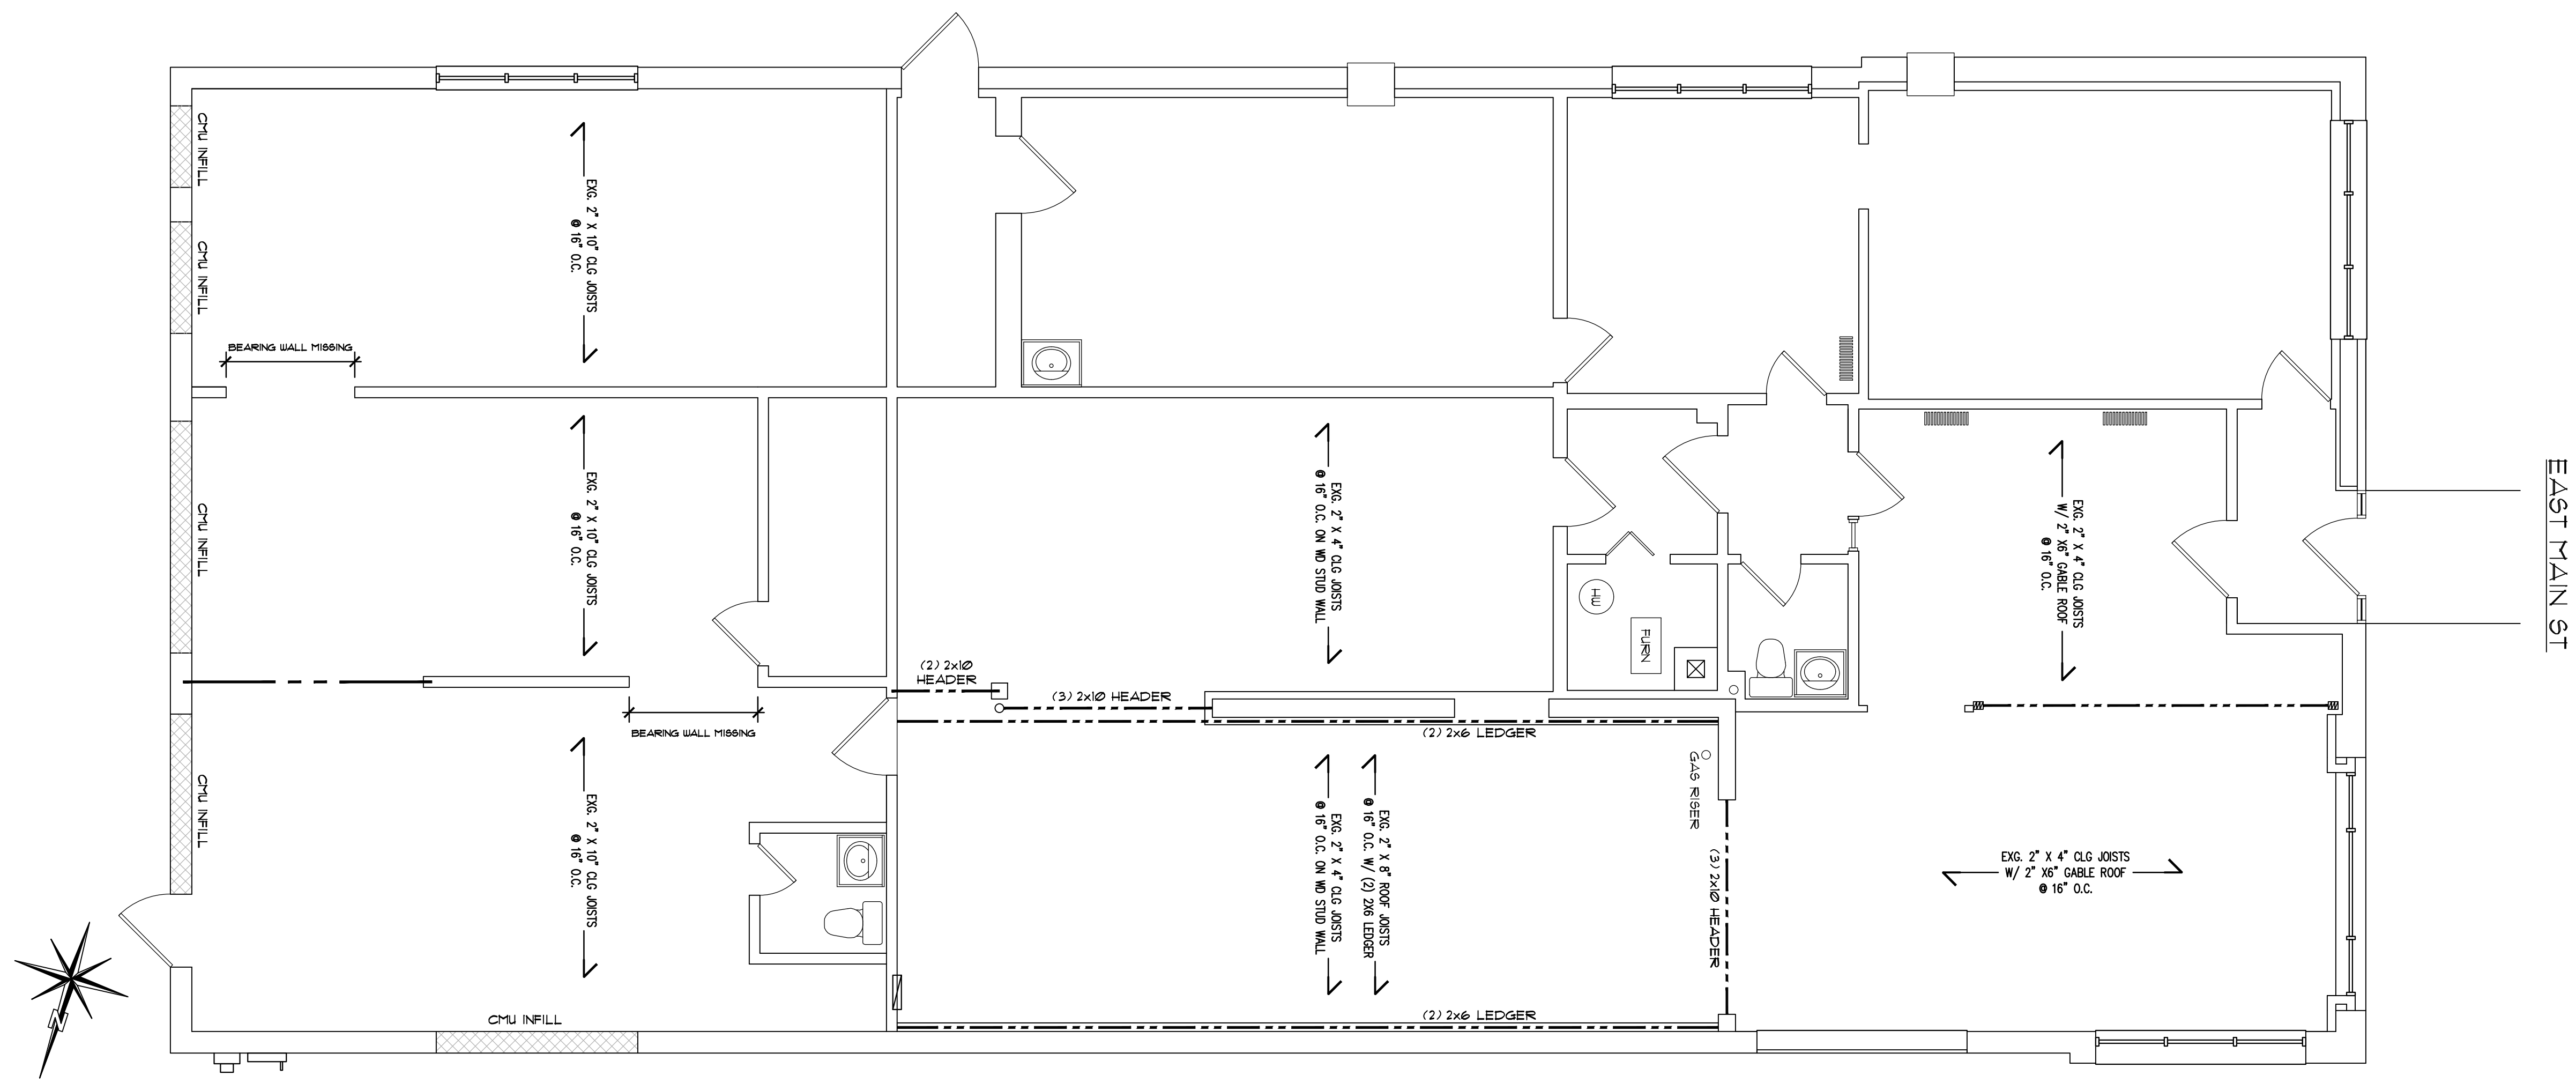

1 EXISTING FIRST FLOOR PLAN
SCALE: 1/4" = 1'-0"

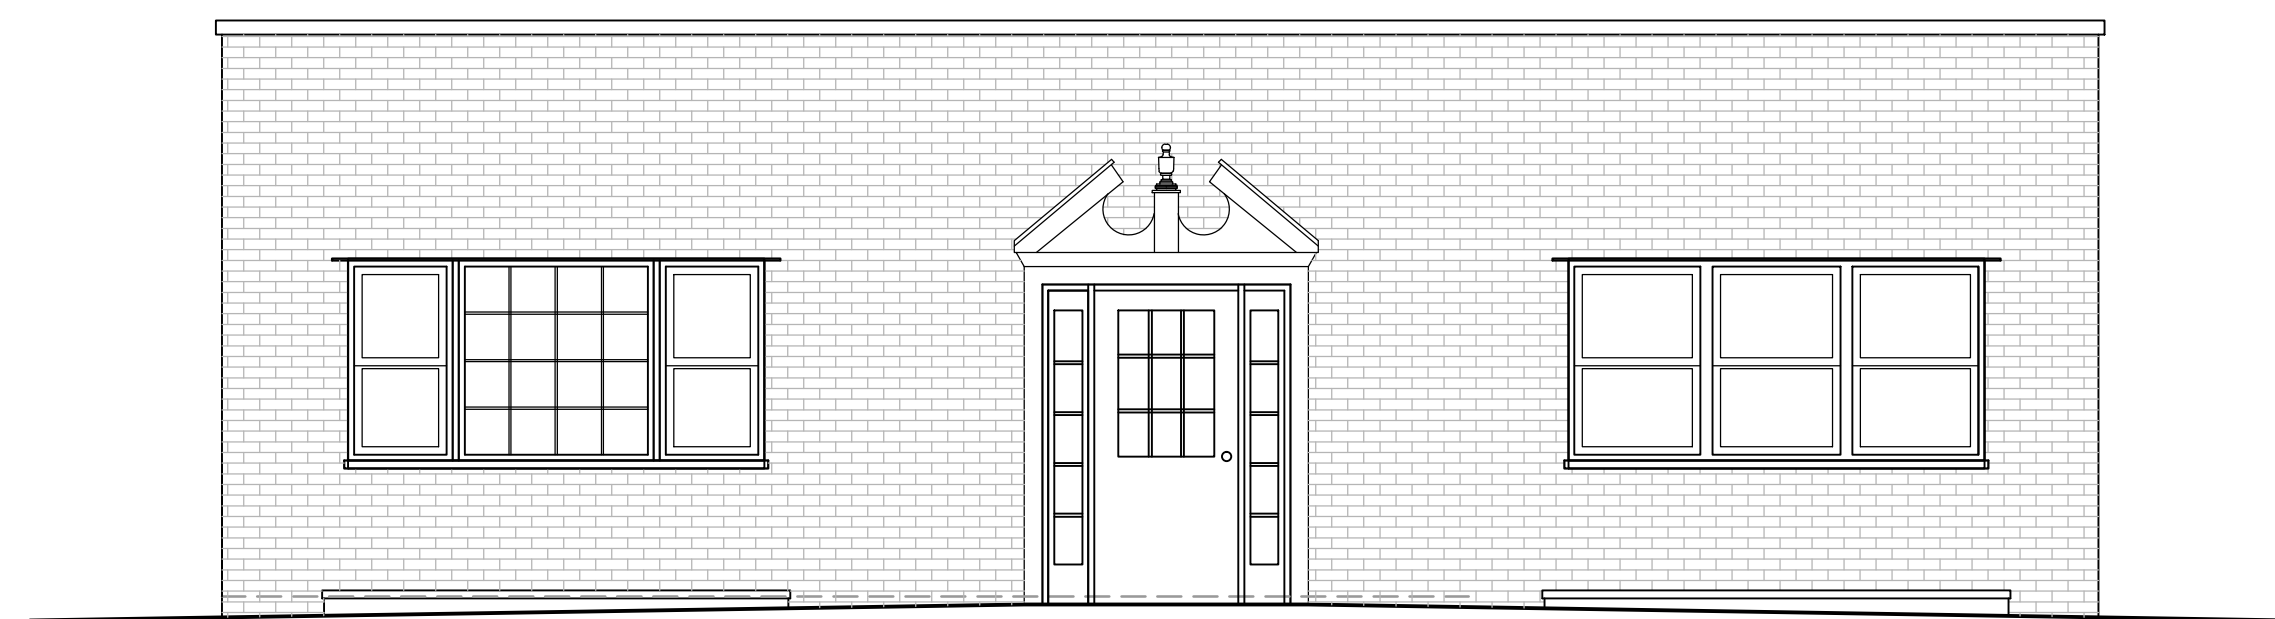

2 EXISTING FRONT (WEST) ELEVATION
SCALE: 1/4" = 1'-0"

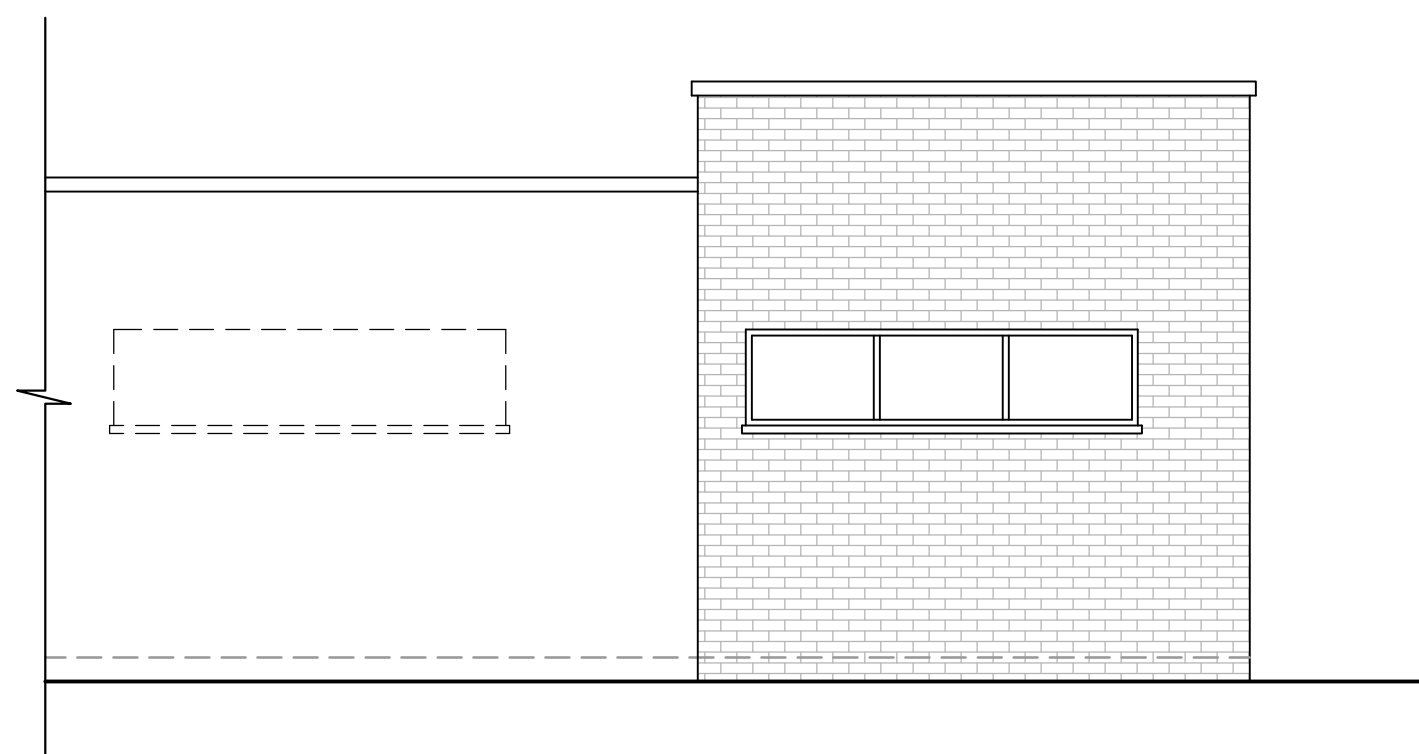

3 EXISTING SIDE (NORTH) ELEVATION
SCALE: 1/4" = 1'-0"

EXISTING CONDITIONS

COLLARD REALTY




MICHAEL SAVARESE ASSOCIATES

34 SYCAMORE AVENUE, UNIT 1E LITTLE SILVER, NJ 07739 (732) 530-1424
114 WEST 26TH STREET, 6TH FLOOR NEW YORK, NY 10001 (646) 957-6031

ISSUE:
130313 - ORIGINAL ISSUE

SEAL:

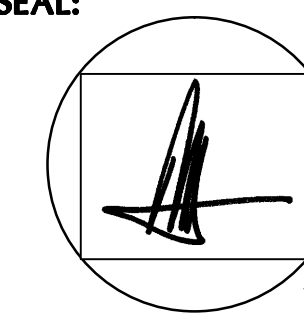

MICHAEL SAVARESE
N.J. LIC. #11043
N.Y. LIC. #20632
MICHELLE DEL VECCHIO
N.J. LIC. #18468

PROJECT INFORMATION:
281 EAST MAIN ST
OCEAN FORT, NJ
SCALE: AS NOTED ON 24" X 36"
PROJECT NUMBER: 919-1902

PAGE:
1 OF 1