



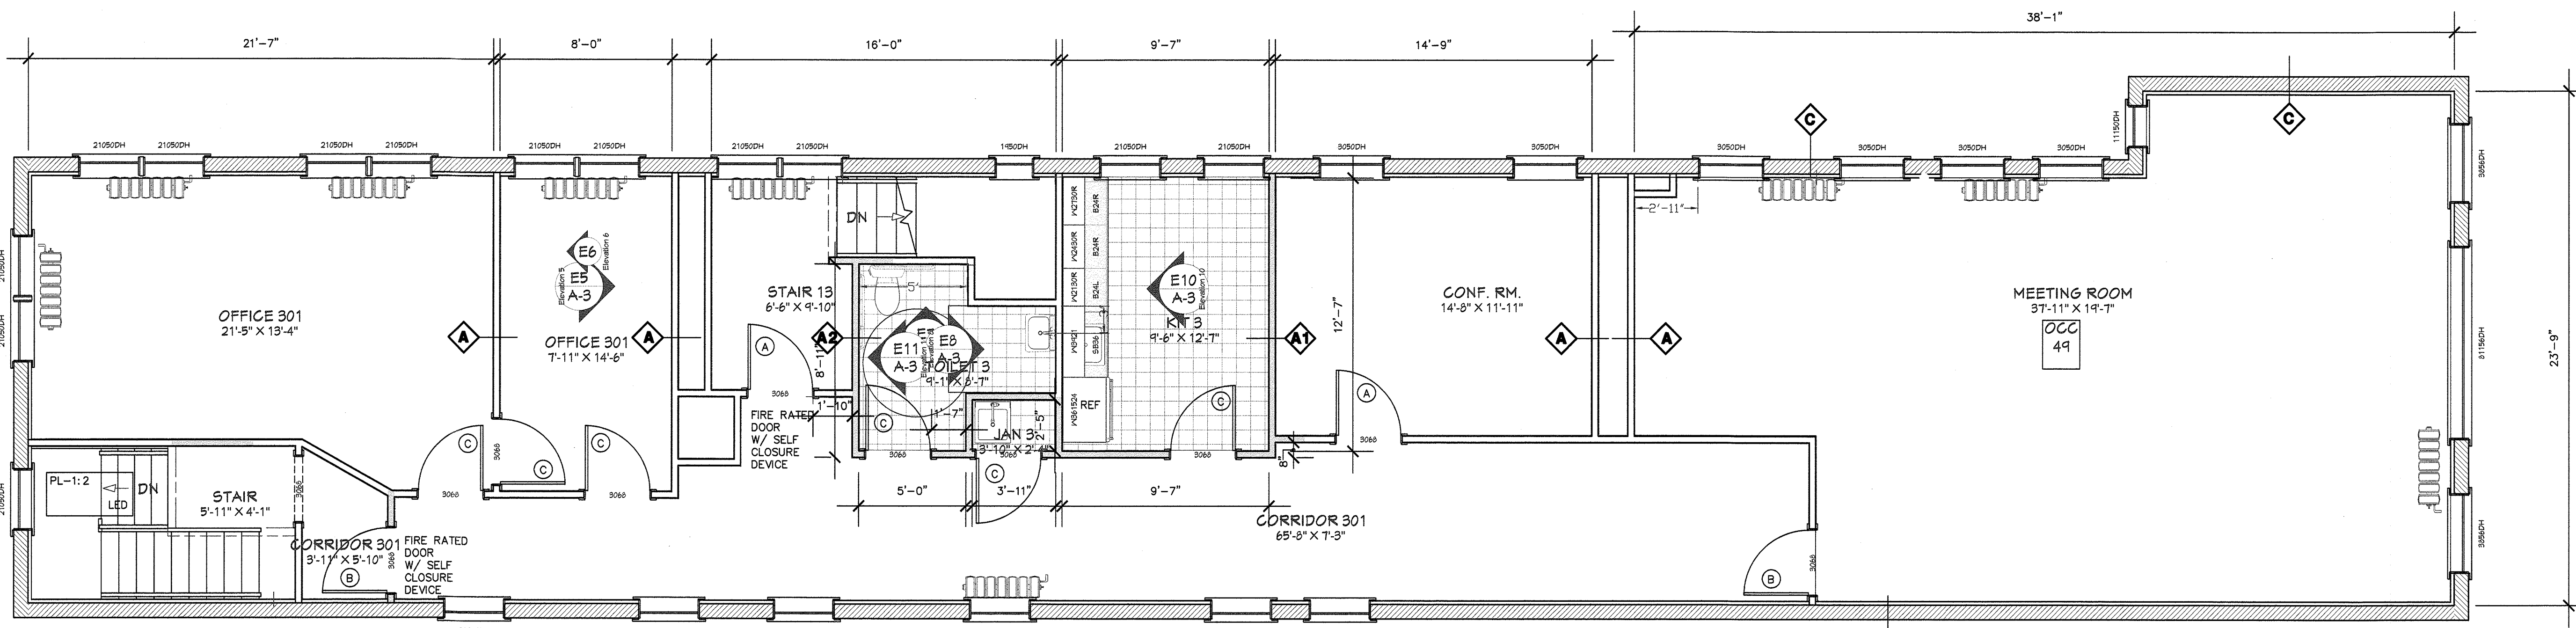


THIRD FLOOR PLAN
1/4"=1'-0" 2351 SQ FT

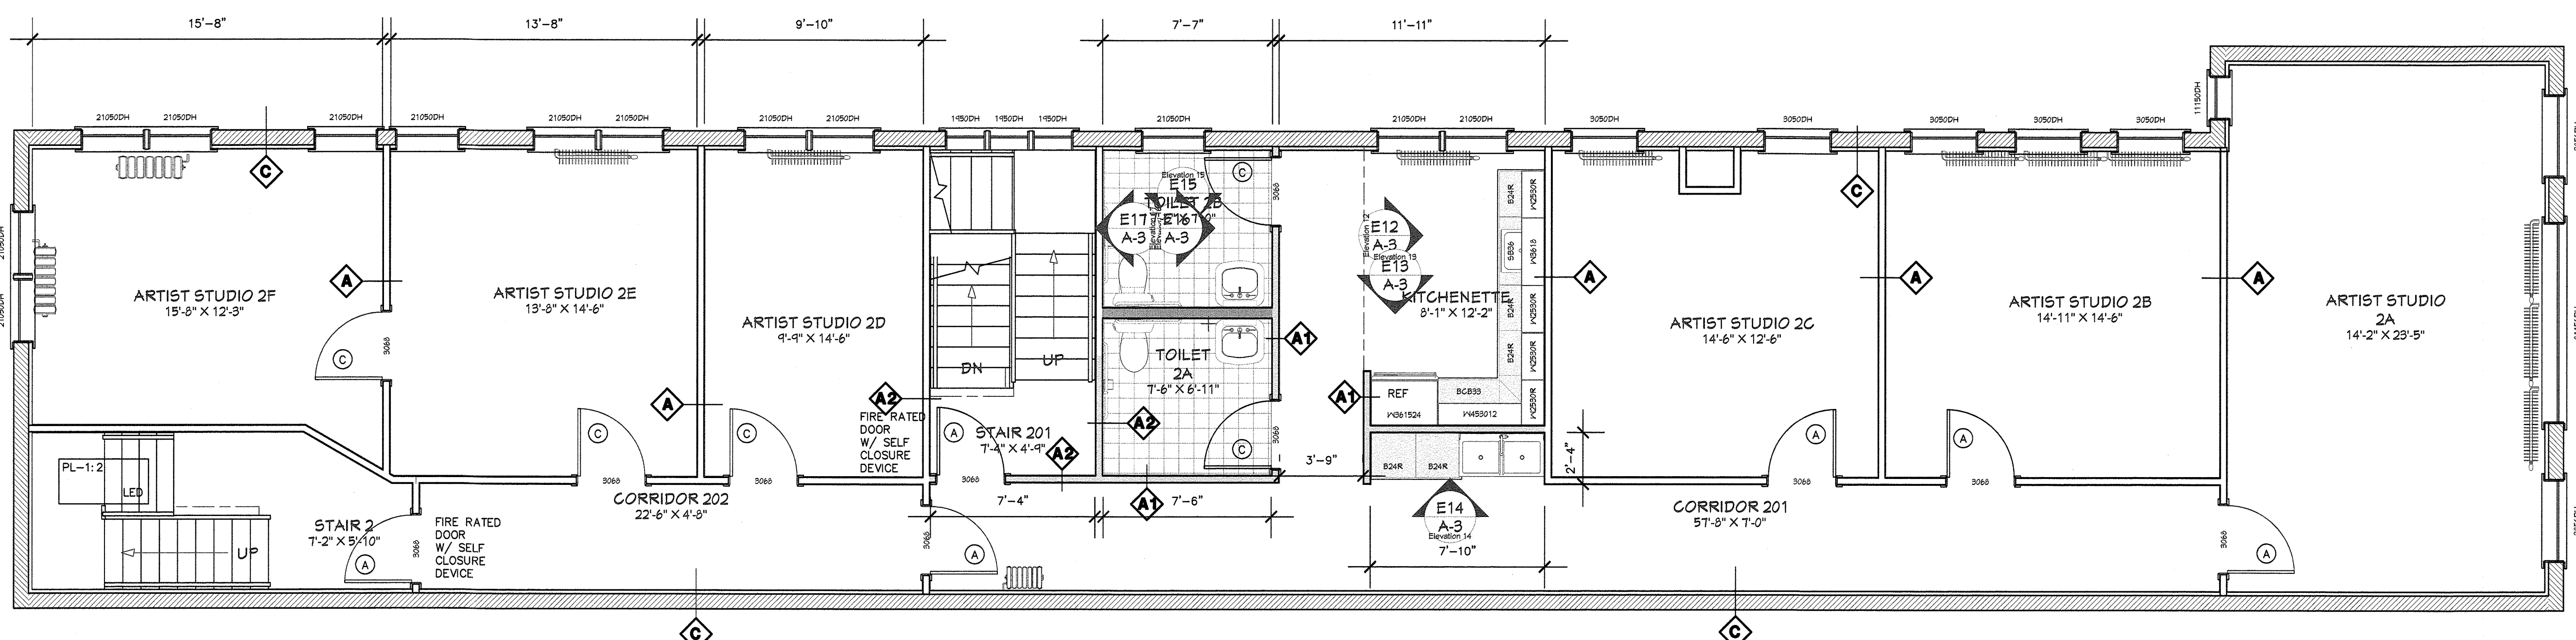


SECOND FLOOR PLAN
1/4"=1'-0"

DOOR TYPES

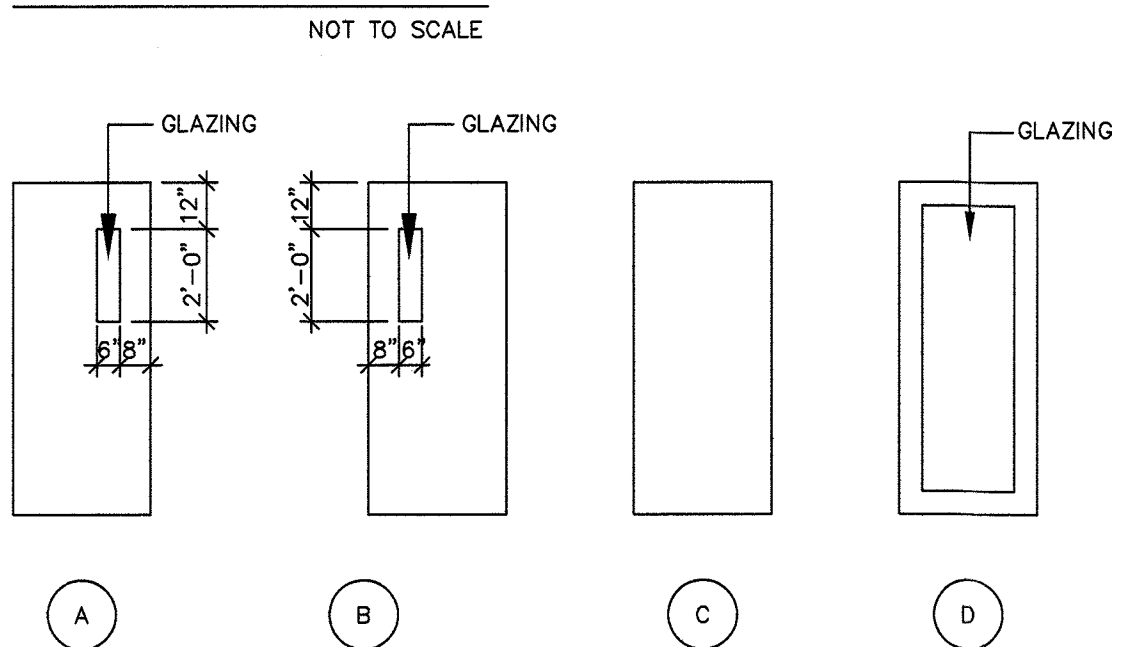

NOTE: FOR ALL GLAZING INFORMATION SEE SPECS. LABELED DOORS TO HAVE UL APPROVED 1/4" WIRE GLASS.

FRAME TYPES

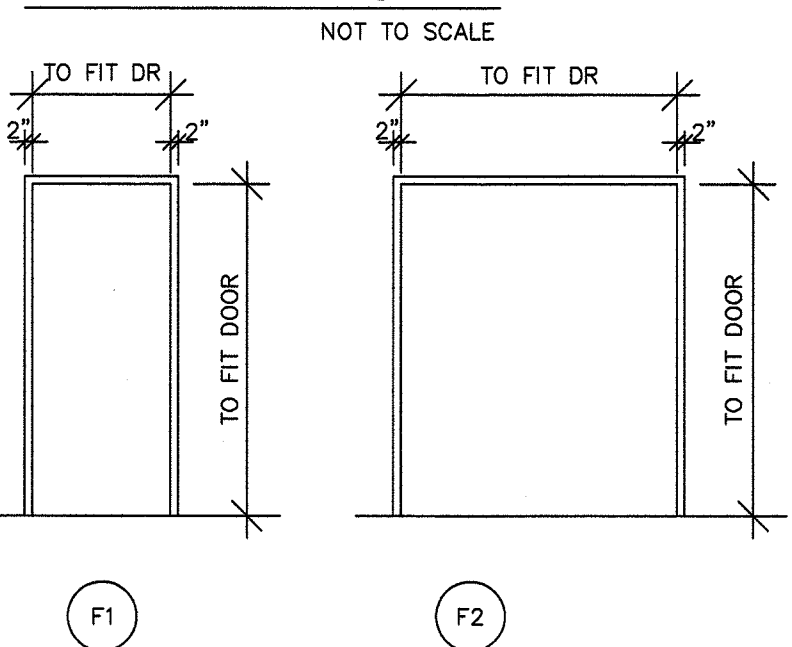


1. **HARDWARE SET**
- | | | | |
|-----------------------|------------------|-----|----------|
| 3 EA. HINGES | FBF168 4.5 X 4.5 | 639 | STANLEY |
| 1 EA. PRIVACY LOCKSET | 93KOLL 150 | 612 | BEST |
| 1 EA. WALL STOP | 4041 H - CUSH. | 681 | LC |
| 3 EA. SILENCERS | 2005DS | 608 | ROCKWOOD |
2. **HARDWARE SET**
- | | | | |
|-------------------|------------------|-----|---------|
| 3 EA. HINGES | FBF168 4.5 X 4.5 | 639 | STANLEY |
| 1 EA. EXIT DEVICE | 39EO | 612 | VO |
| 1 EA. CLOSER | 4041 H - CUSH. | 681 | LC |
| 1 EA. THRESHOLD | 2005DS | 710 | PK |
3. **HARDWARE**
- | | | | |
|-------------------|------------------|-----|----|
| 6 EA. HINGES | FBF168 4.5 X 4.5 | 639 | ST |
| 1 EA. LOCKSET | 93K7R 150 | 612 | BE |
| 1 SET SURF. BOLTS | 1712 T & B | 612 | GJ |
| 2 EA. SILENCERS | 608 | | RO |
4. **HARDWARE**
- | | | | |
|-------------------|------------------|-----|----|
| 4 EA. HINGES | FBF168 4.5 X 4.5 | 639 | ST |
| 1 EA. LOCKSET | 93K7R 150 | 612 | BE |
| 1 SET SURF. BOLTS | 1712 T & B | 612 | GJ |
| 2 EA. SILENCERS | 608 | | RO |

NOTE: PROVIDE WEATHER STRIPPING AT ALL EXTERIOR DOORS

HEAD DETAIL
NOT TO SCALE

JAMB DETAIL
NOT TO SCALE

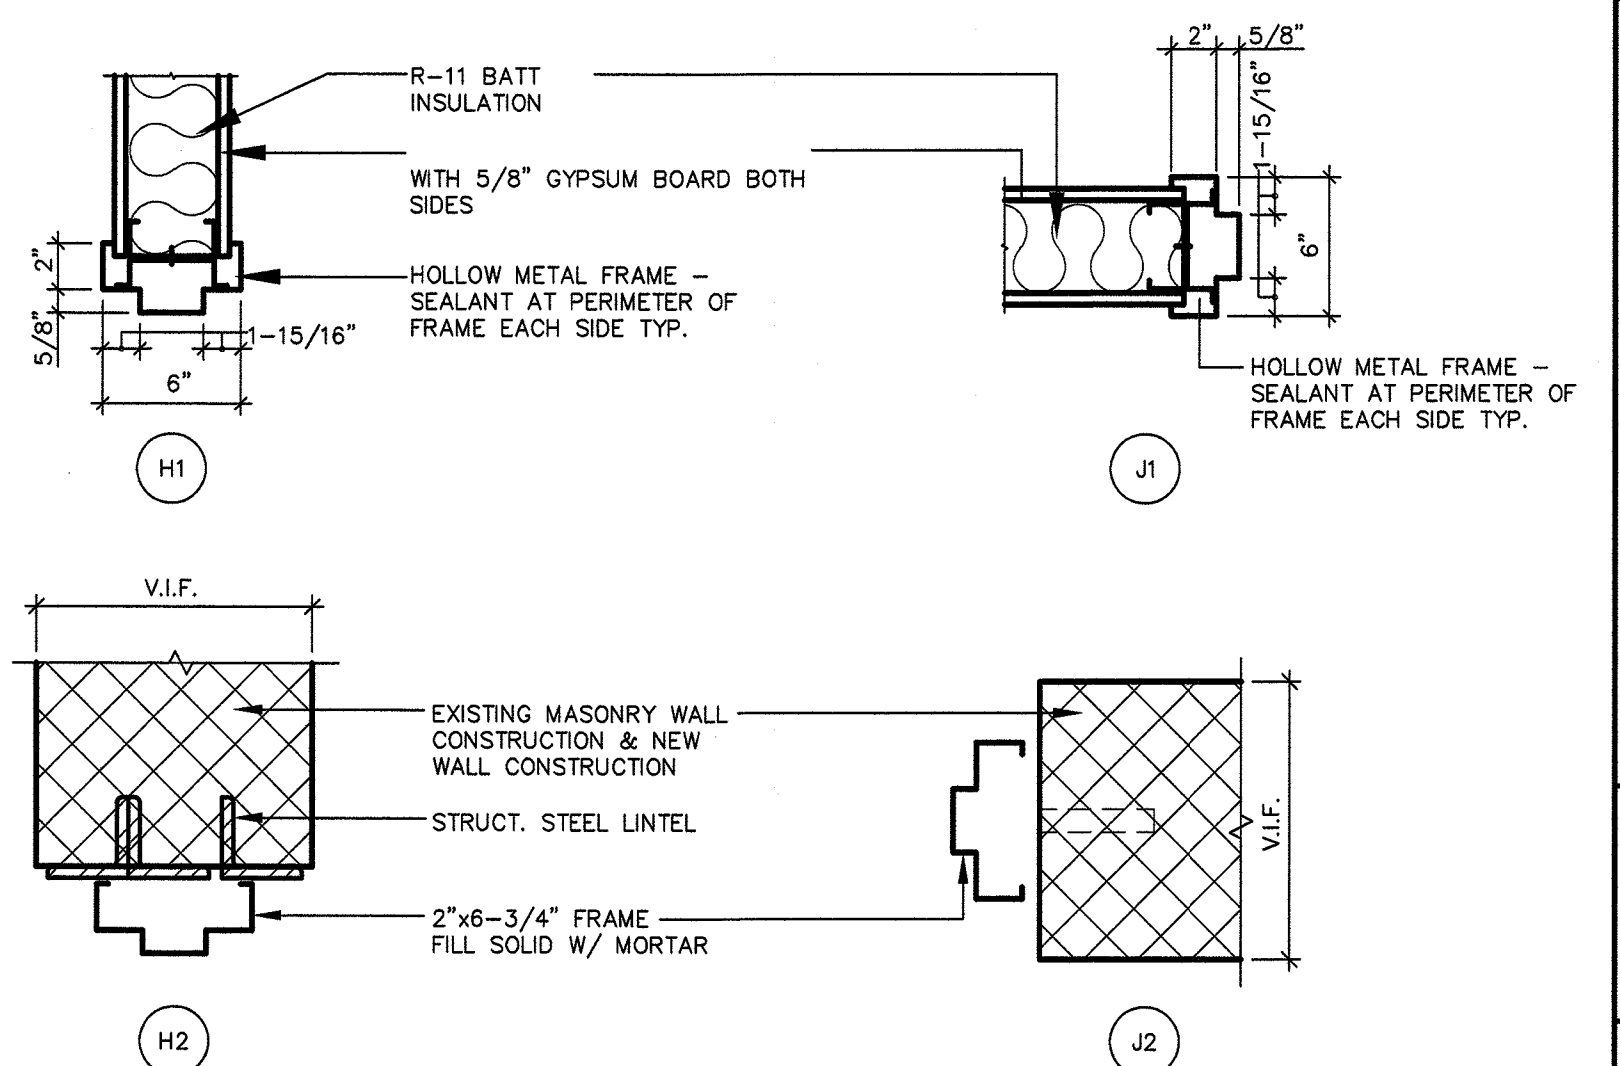

REVISIONS

NO.	DATE	DESCRIPTION

Lionel A. Scriven
Architect LLC

45 Delaware Avenue
Lambertville, New Jersey 08530
609.947.4069 LionelAScrivenArchitect.com

PROJECT NAME
ALTERATIONS

DATE: 12/20/18
PROJECT NO. 18-886
SCALE: AS NOTED
DRAWN BY: LAS

SHEET TITLE
FLOOR PLANS
DOOR TYPES & DETAILS

A-2

SHEET ____ OF ____