




**NORTH ELEVATION**  
1/4"=1'-0"

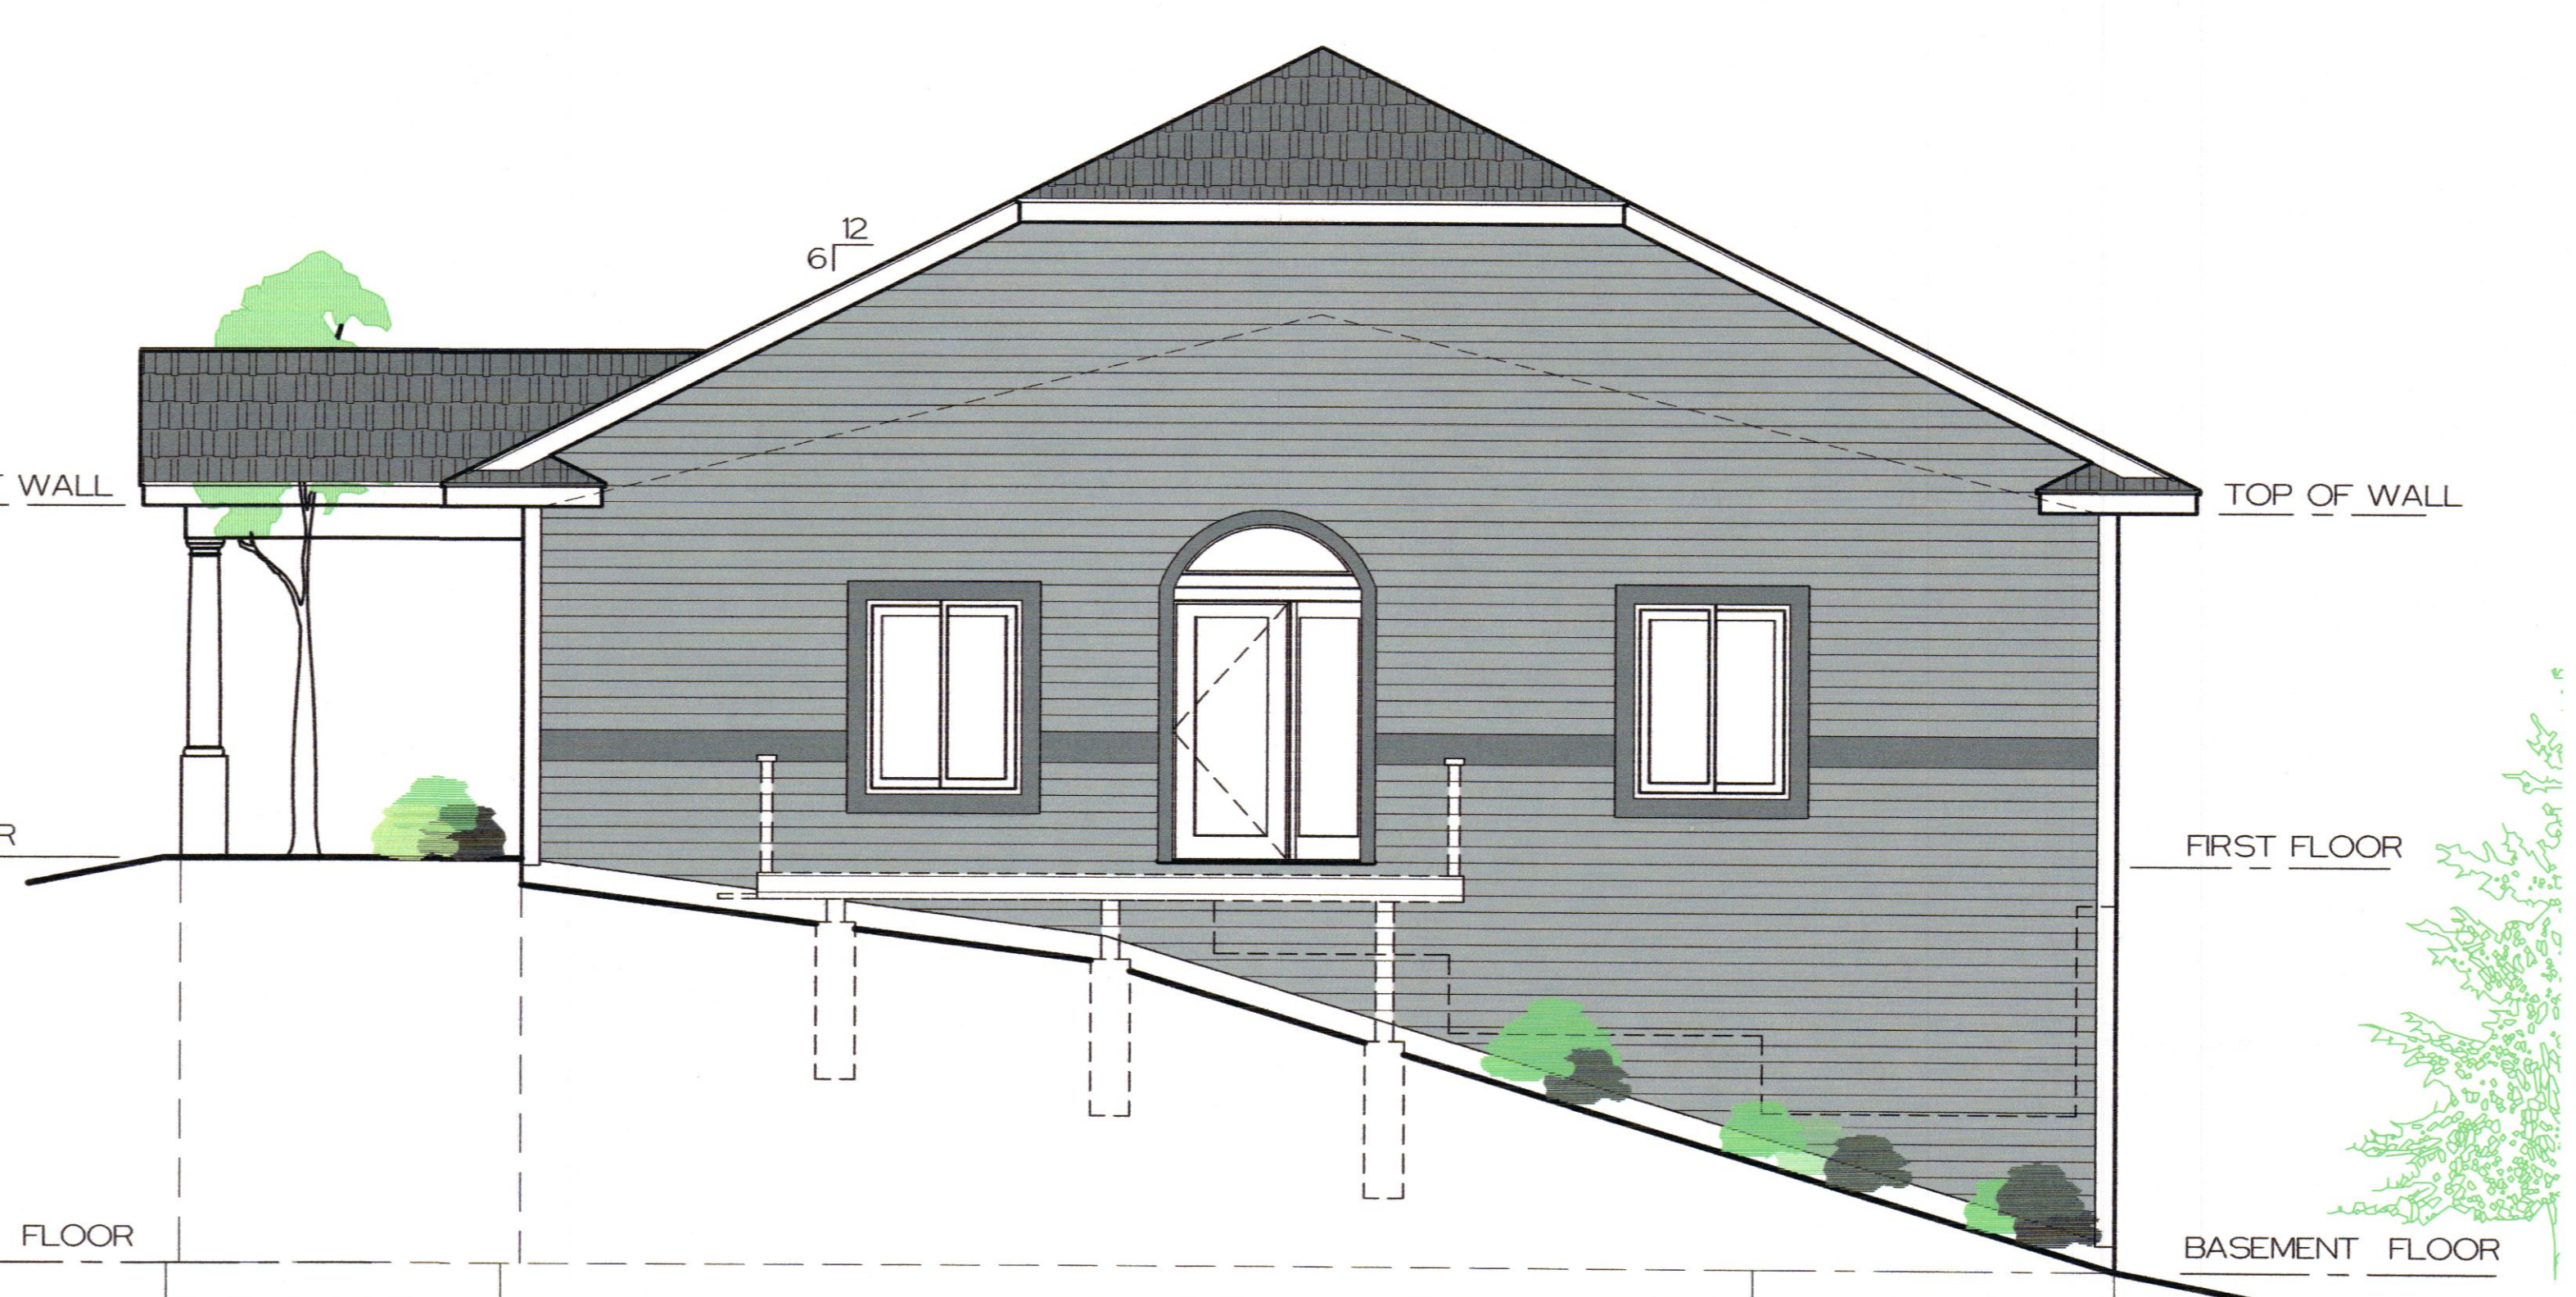


**WEST ELEVATION**  
1/4"=1'-0"

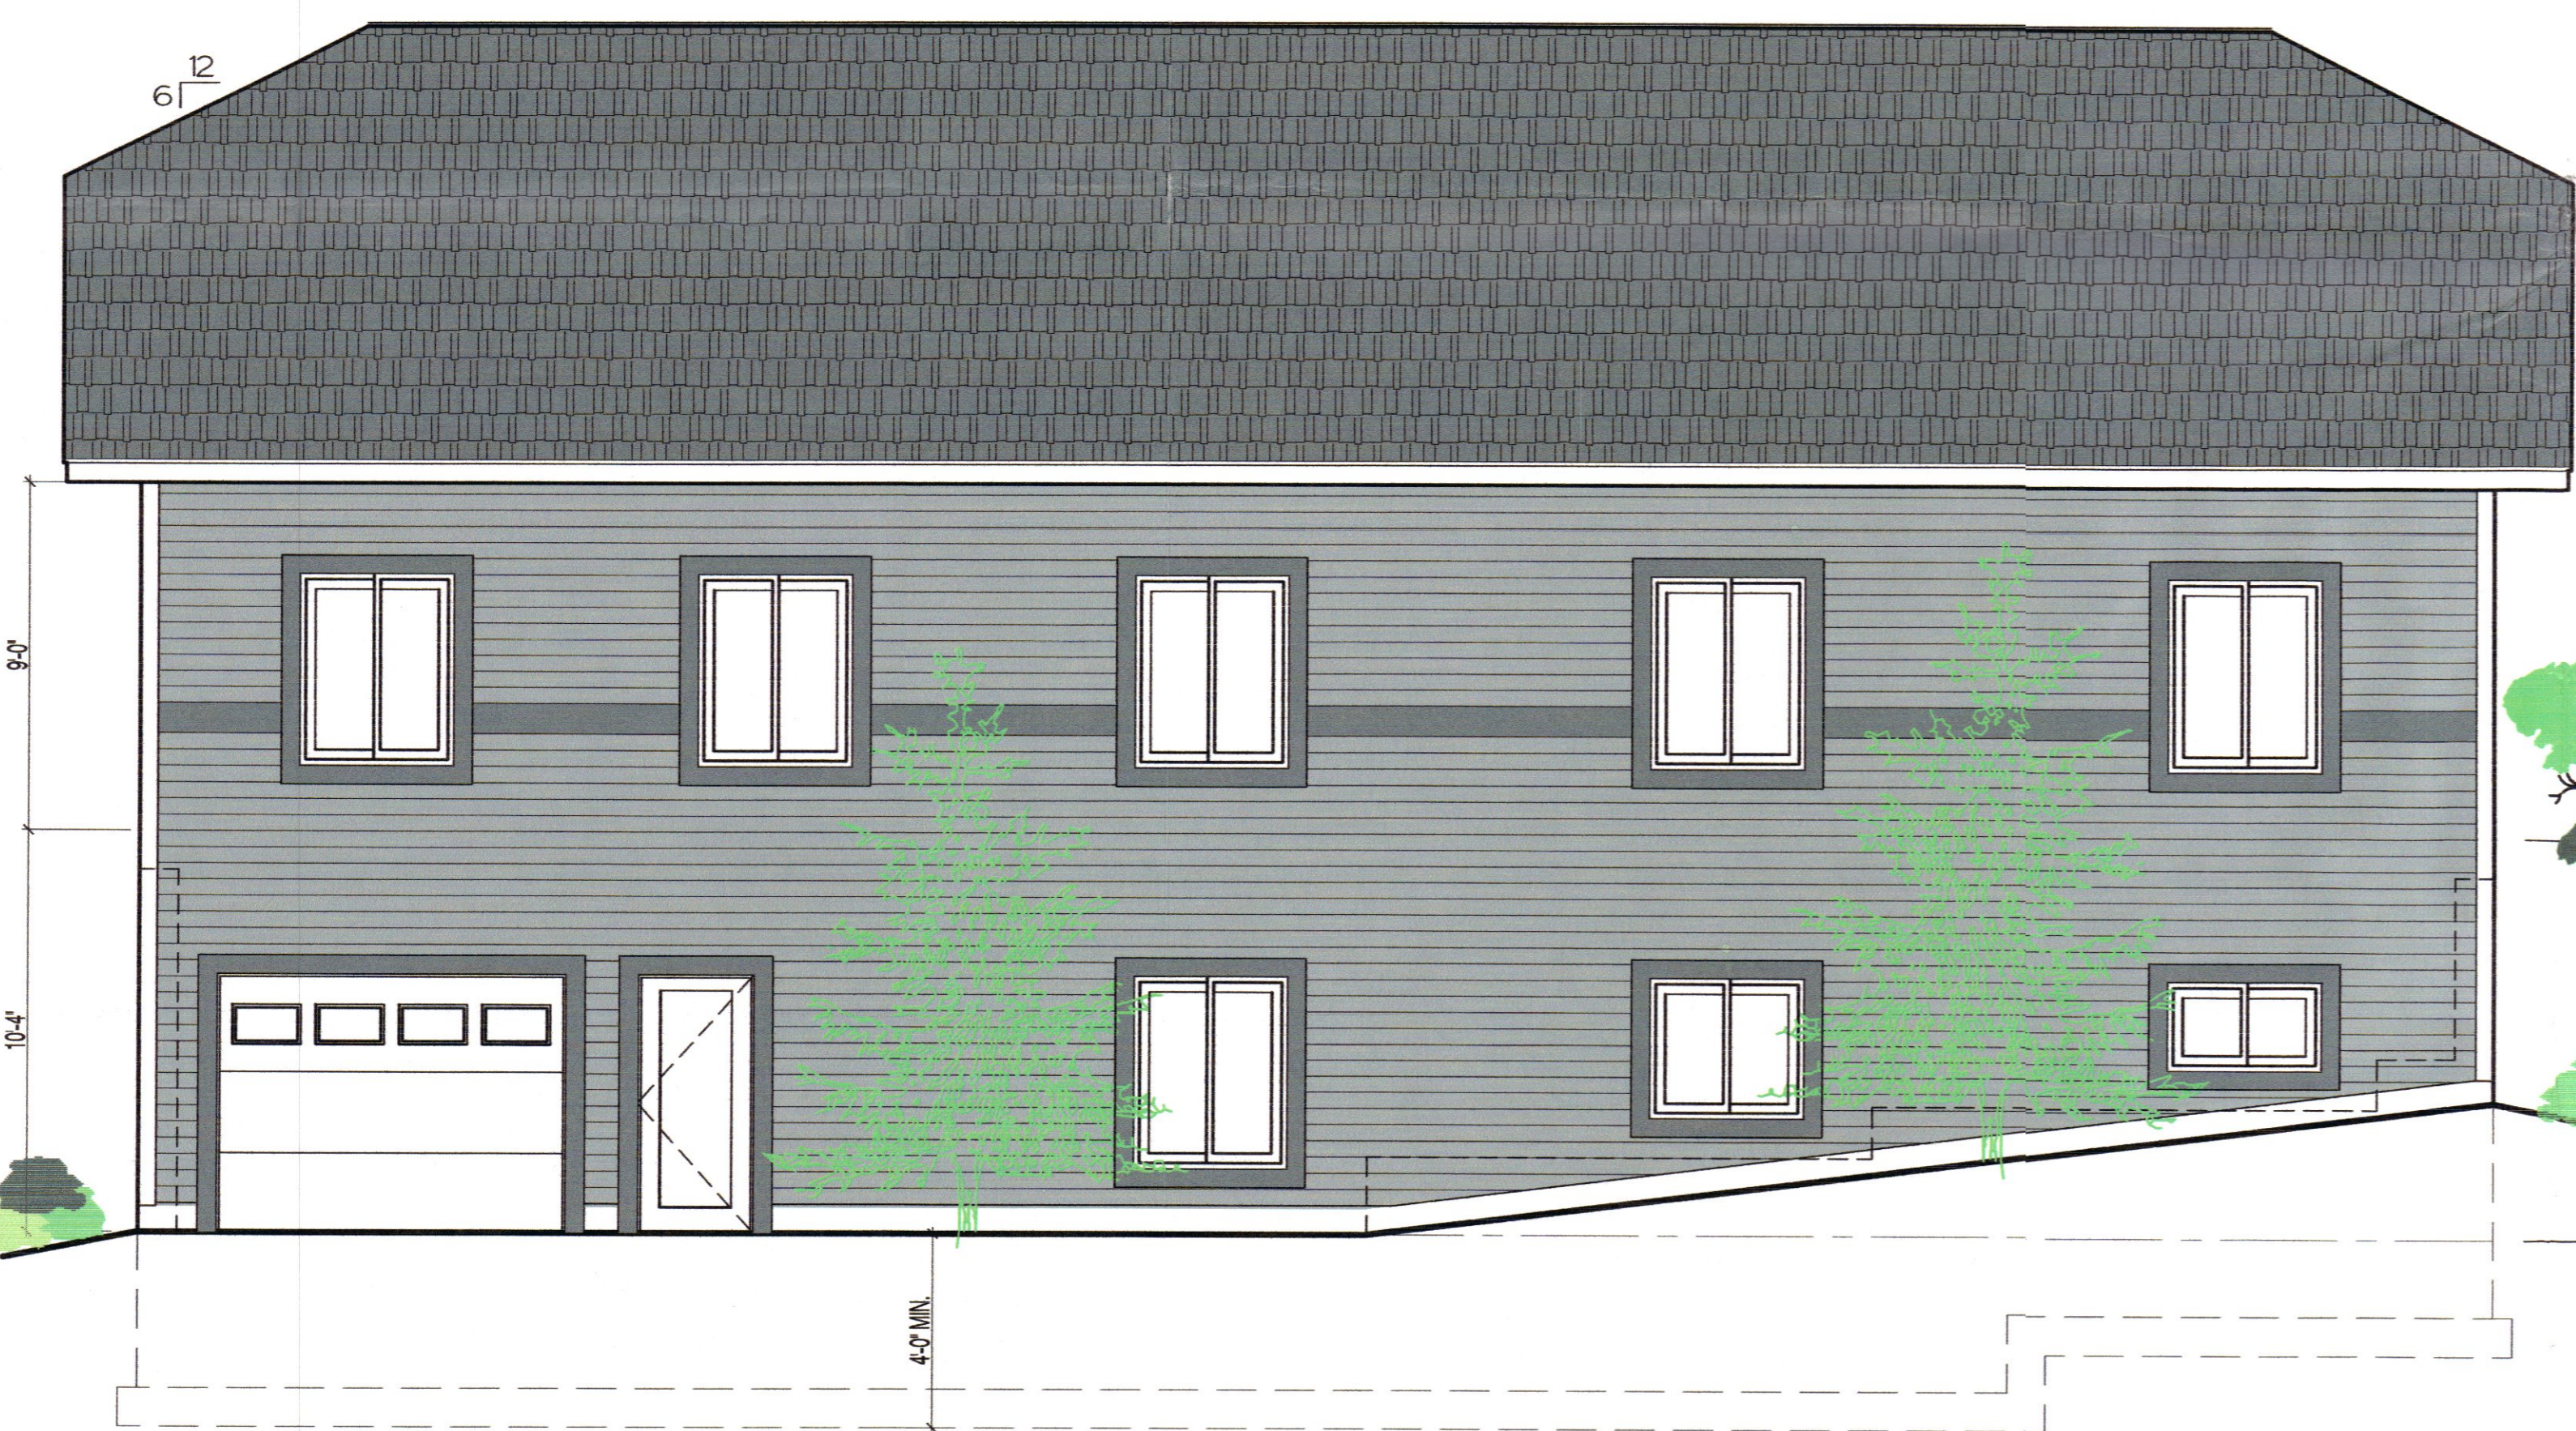

**SOUTH ELEVATION**  
1/4"=1'-0"

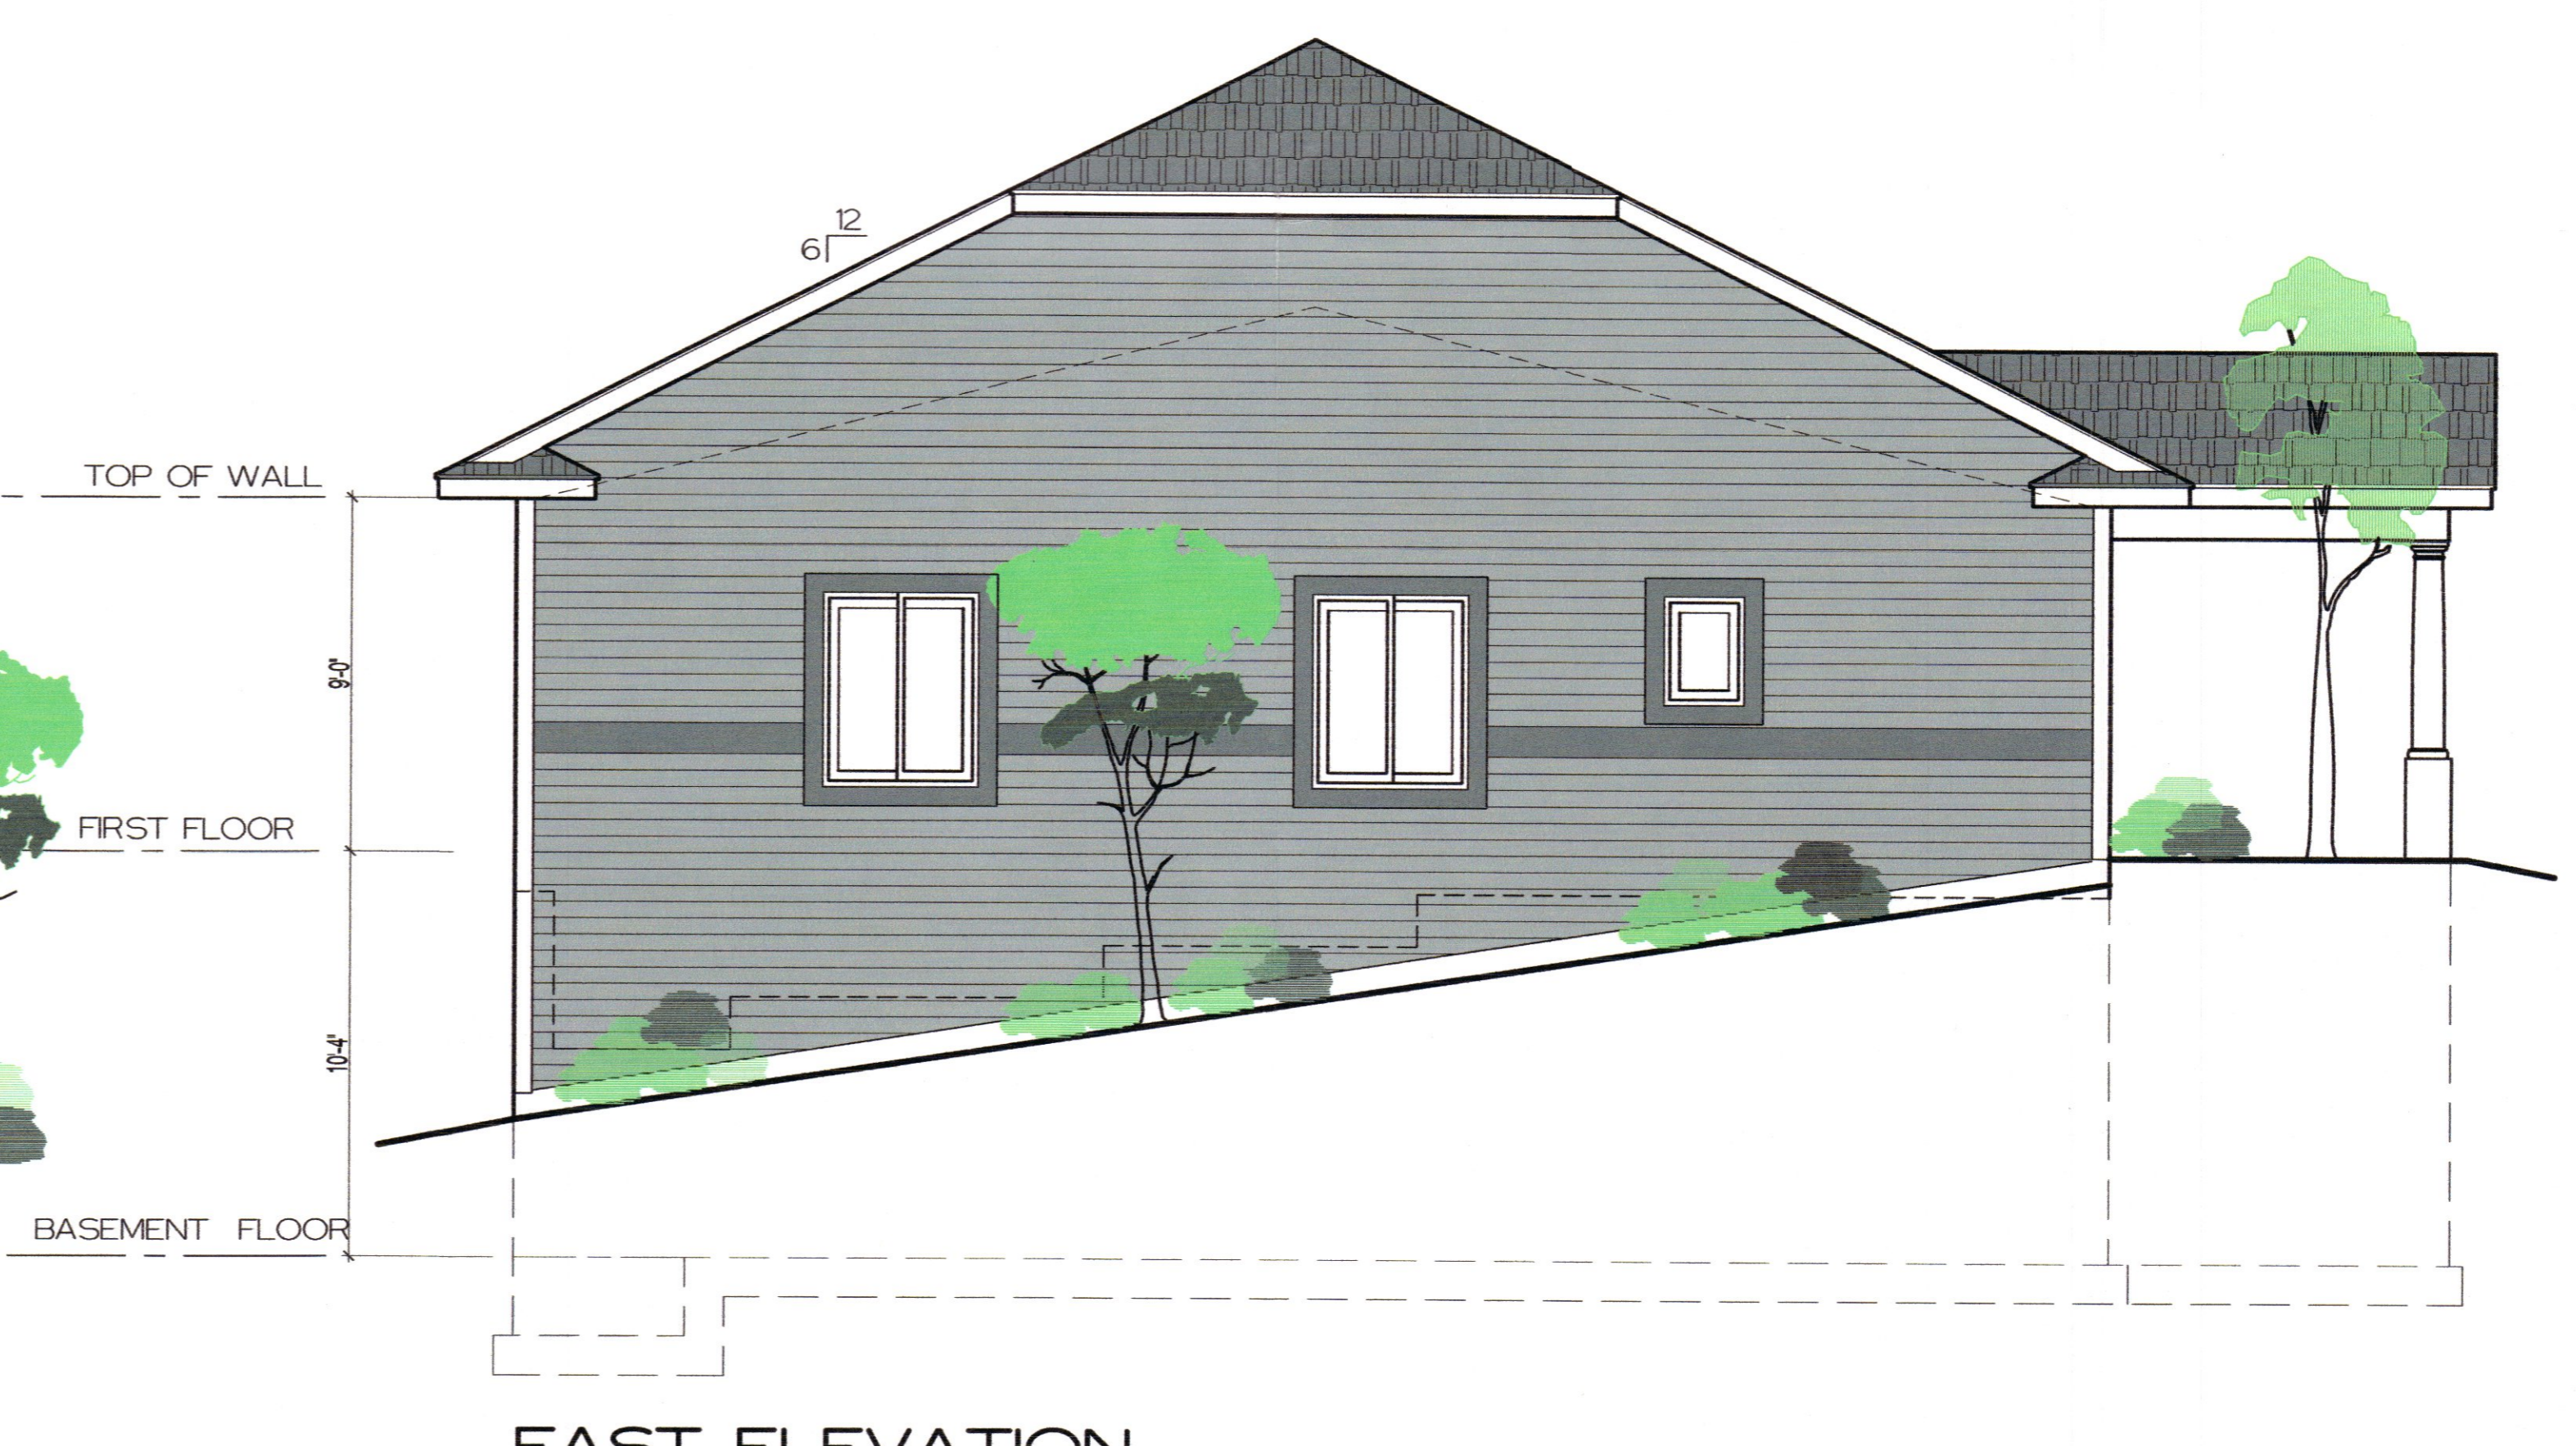

**EAST ELEVATION**  
1/4"=1'-0"

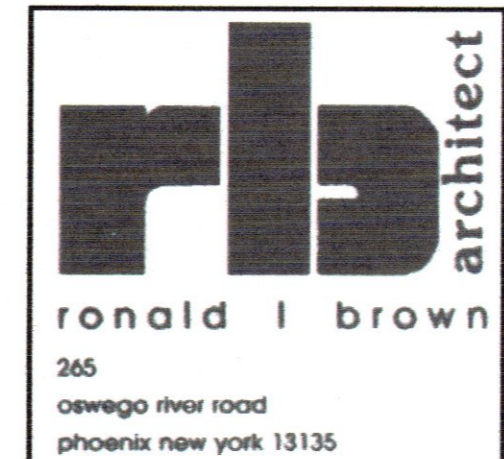

Seal  
Not Valid Without Signature

Project  
**ELTA DEVELOPMENT, LLC OFFICE BLDG.**  
TOWN OF CICERO ONONDAGA COUNTY N.Y.  
Sheet Title  
**ELEVATIONS**

ACAD FILE: 833001E2  
Date  
OCTOBER 1, 2004  
Drawn By  
T.F.S.  
Checked By  
R.L.B.  
Job No.  
833.001  
Scale  
AS SHOWN  
Sheet No.  
**3**  
Sheet 3 of 3