


Proposed Suite Floor Plan - Demised Layout Option

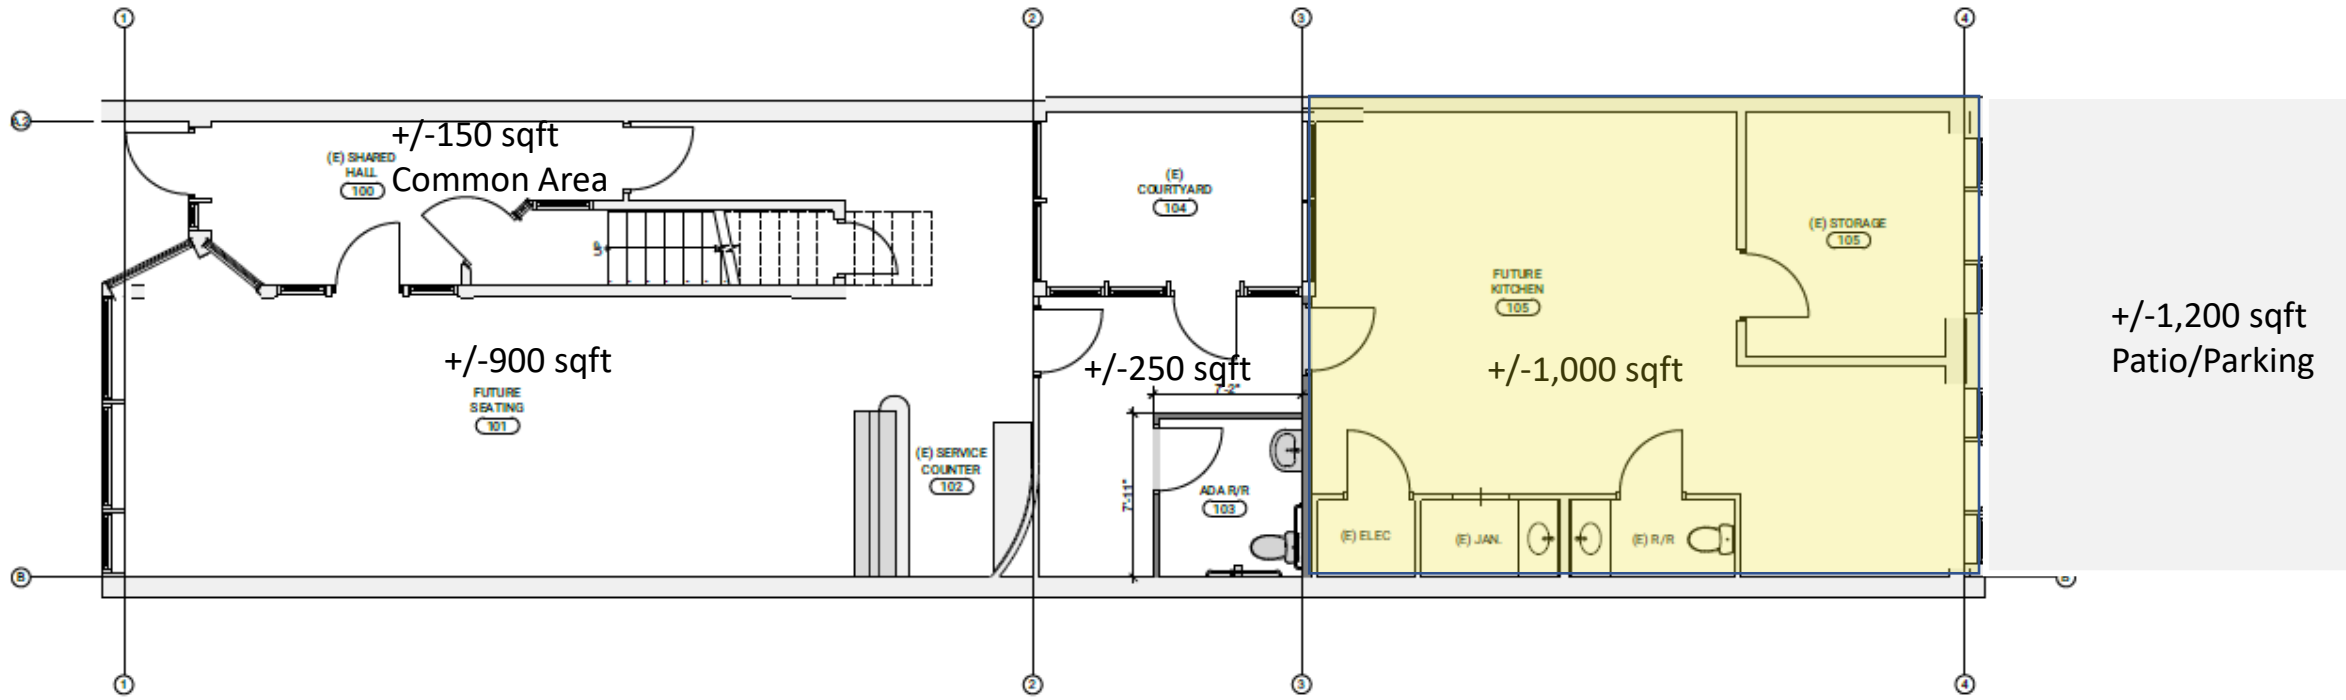

1 PROPOSED FLOOR PLAN
SCALE 1/8" = 1'-0"

