


Craig E. Gunderson, P.E. #60102  
DATE: 08/28/2018

**Florida Engineering, LLC**  
4455 TAMAMI TRAIL UNIT B14  
MARIETTA, FL 32980  
PH: 941-391-5990  
FAX: 941-979-8195

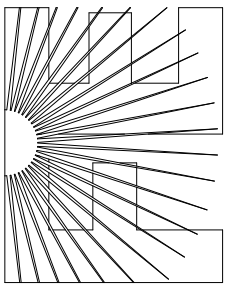


I HEREBY CERTIFY AS THE BUILDING DESIGN ENGINEER OF RECORD, THAT THE BUILDING DESIGN AND CONSTRUCTION SHALL BE IN ACCORDANCE WITH THE FLORIDA BUILDING CODE, AS AMENDED, AND ALL SUPPORT DOCUMENTS CONFORM TO THE 2017 6th EDITION FLORIDA BUILDING CODE. THIS CERTIFICATION DOES NOT INCLUDE ROOF TRUSS COMPONENTS OF WHICH THE TRUSS DESIGN ENGINEER IS THE ENGINEER OF RECORD. THE PLANS HAVE BEEN PREPARED IN COMPLIANCE WITH THE 2017 6th EDITION FLORIDA BUILDING CODE WITH SUPPLEMENTS.

**ADVANCED COMMERCIAL CONTRACTORS INC**  
2502 E ORANGE AVE  
EUSTIS, FL 32726  
PROJECT N: 1822702

**FLOOR PLAN**  
SCALE: PER PLAN

**A001**

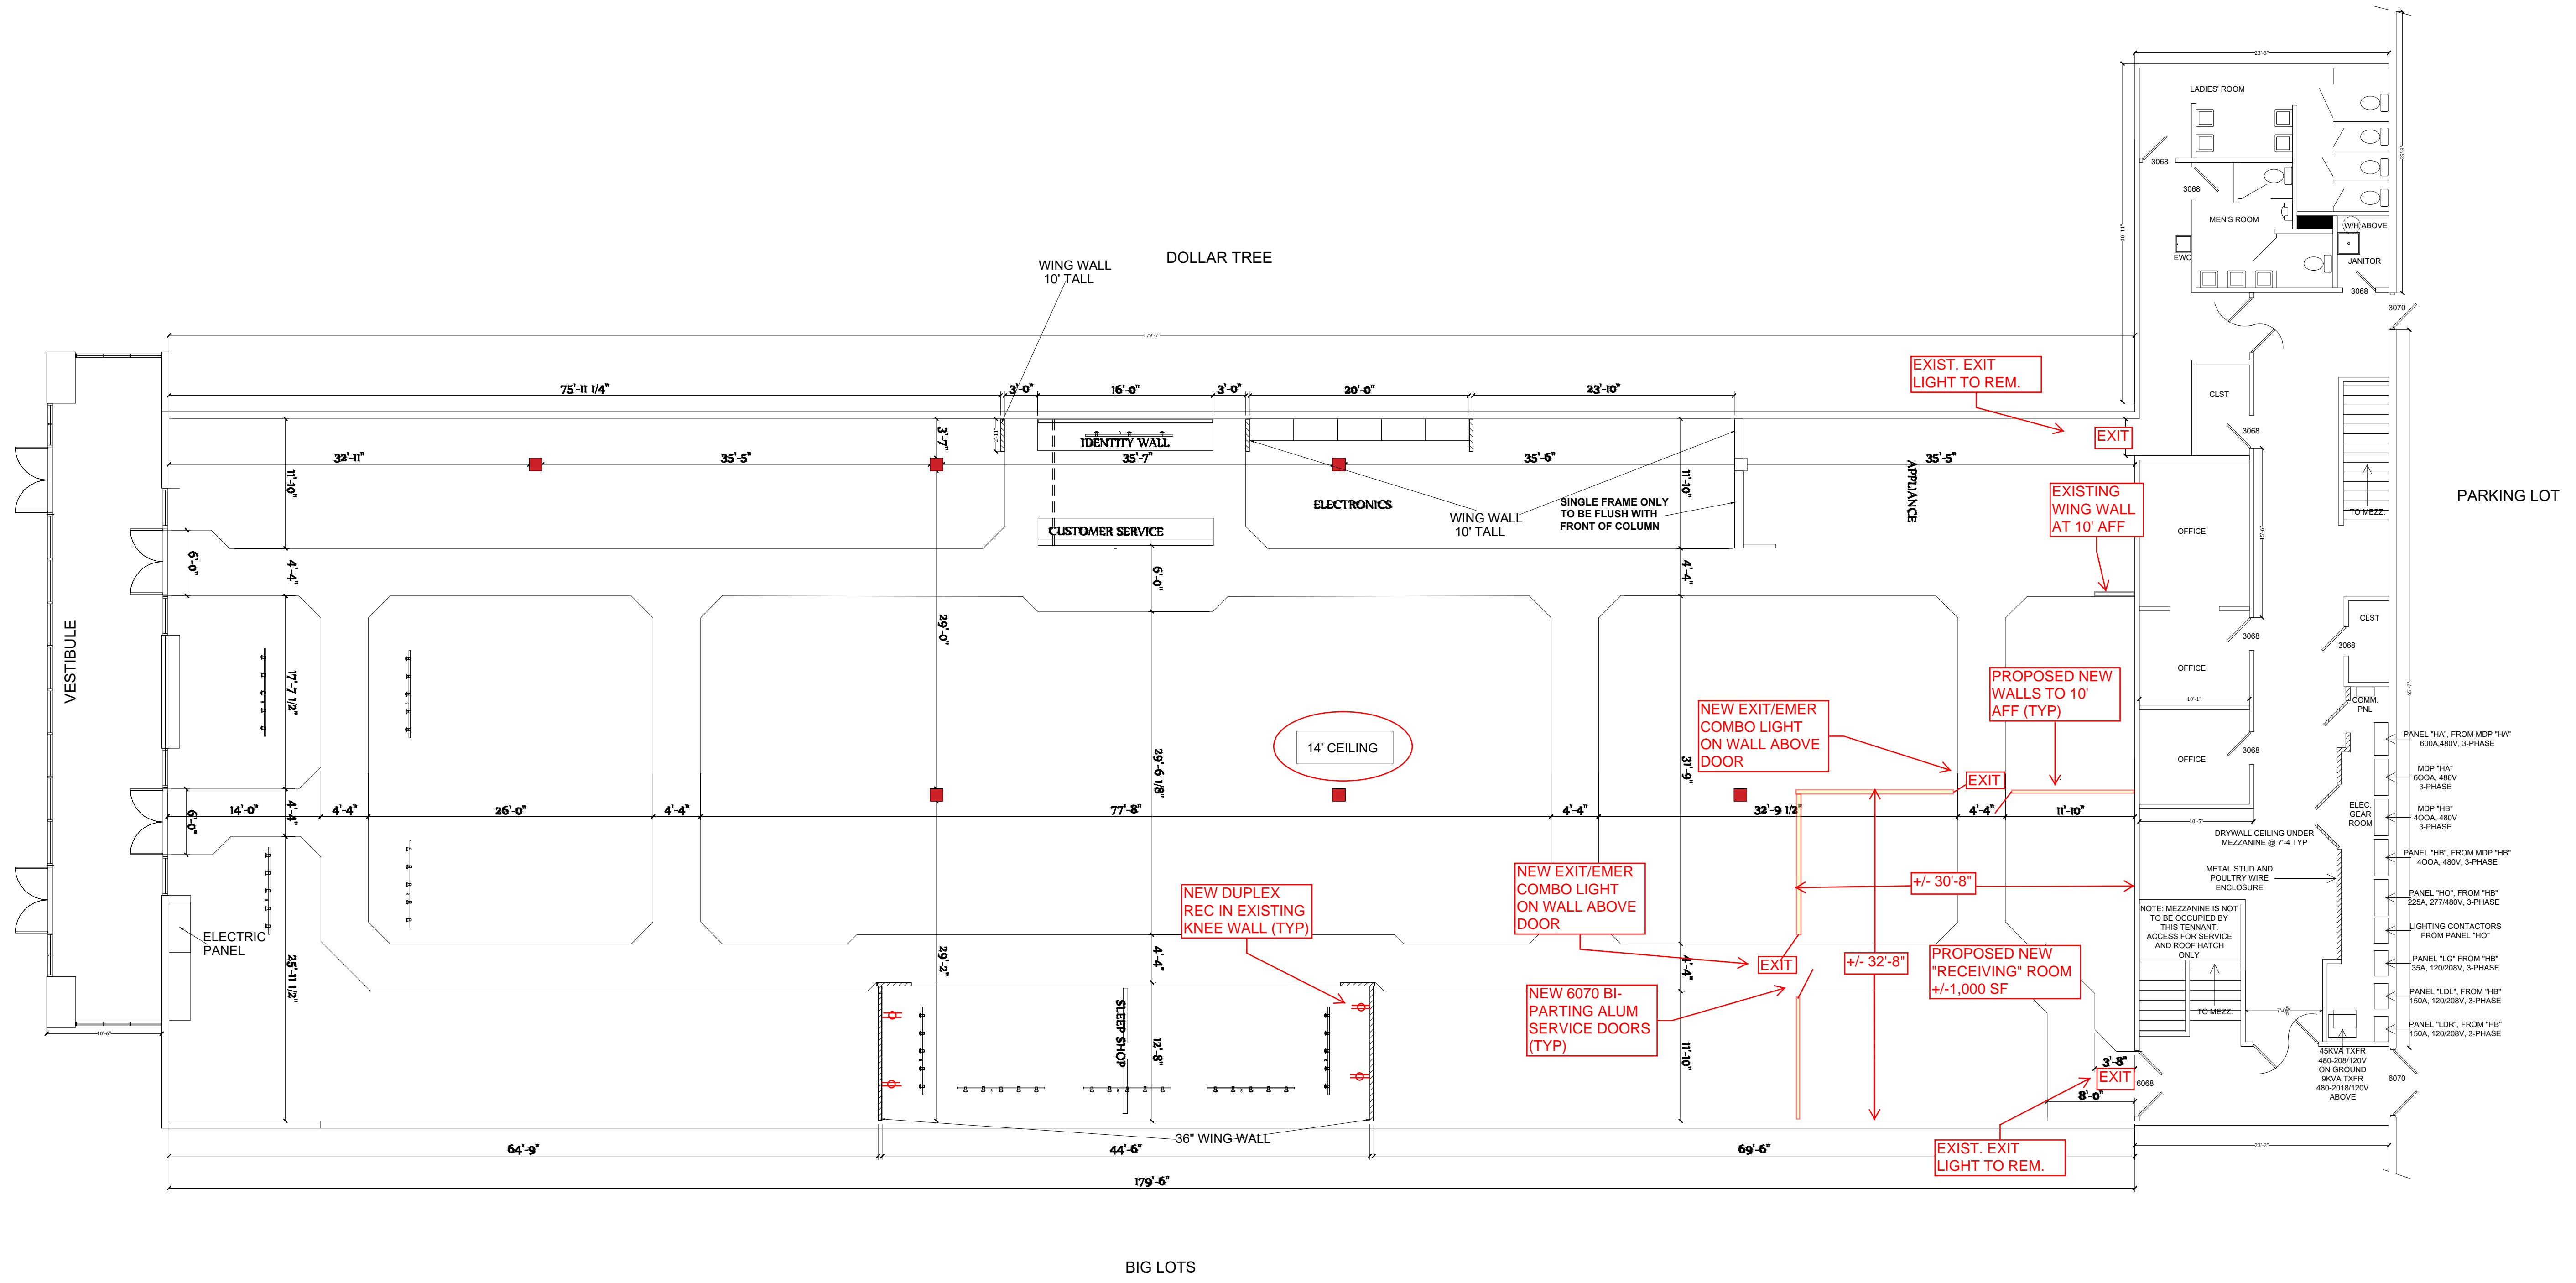

**1 FLOOR PLAN**  
A001 SCALE: 1/8" = 1'-0"