

WILBANKS

ARCHITECTURE & ASSOCIATES, LLC

5567 Commander Dr., Ste 105
 Arlington, Tennessee 38002
 Phone: 901-867-5220
 Fax: 901-867-3331
 Website: www.wilbanksaa.com

EXISTING AND RENOVATION FLOOR PLANS


ARLINGTON STATION - PRIVATE OFFICE

6055 AIRLINE ROAD
 ARLINGTON, TN 38002


SHEET NUMBER:

A-01

PROJECT:
 WAA: 1390-05

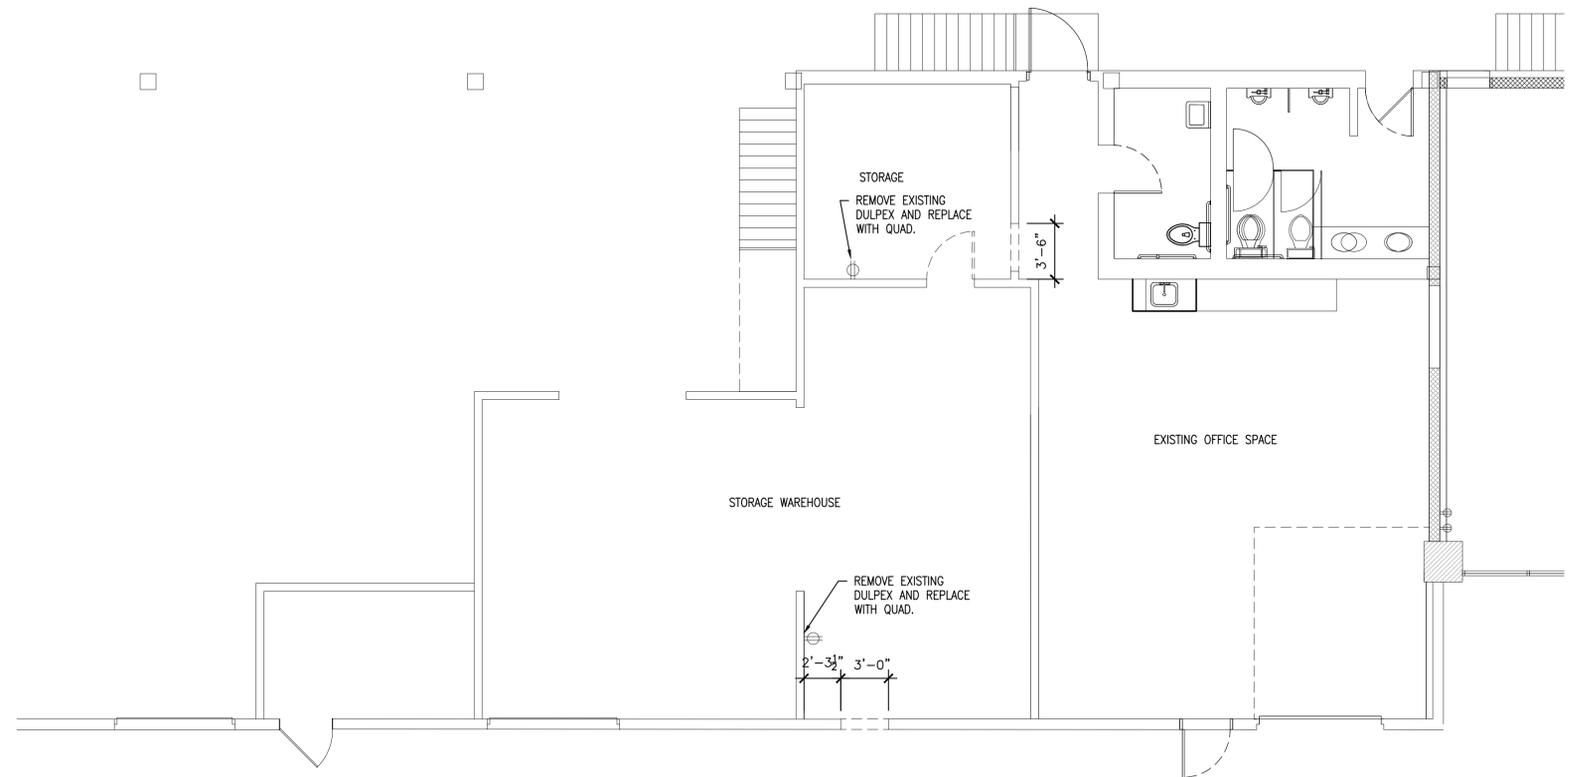


1C DEMOLITION PLAN
 SCALE: 3/16" = 1'-0"

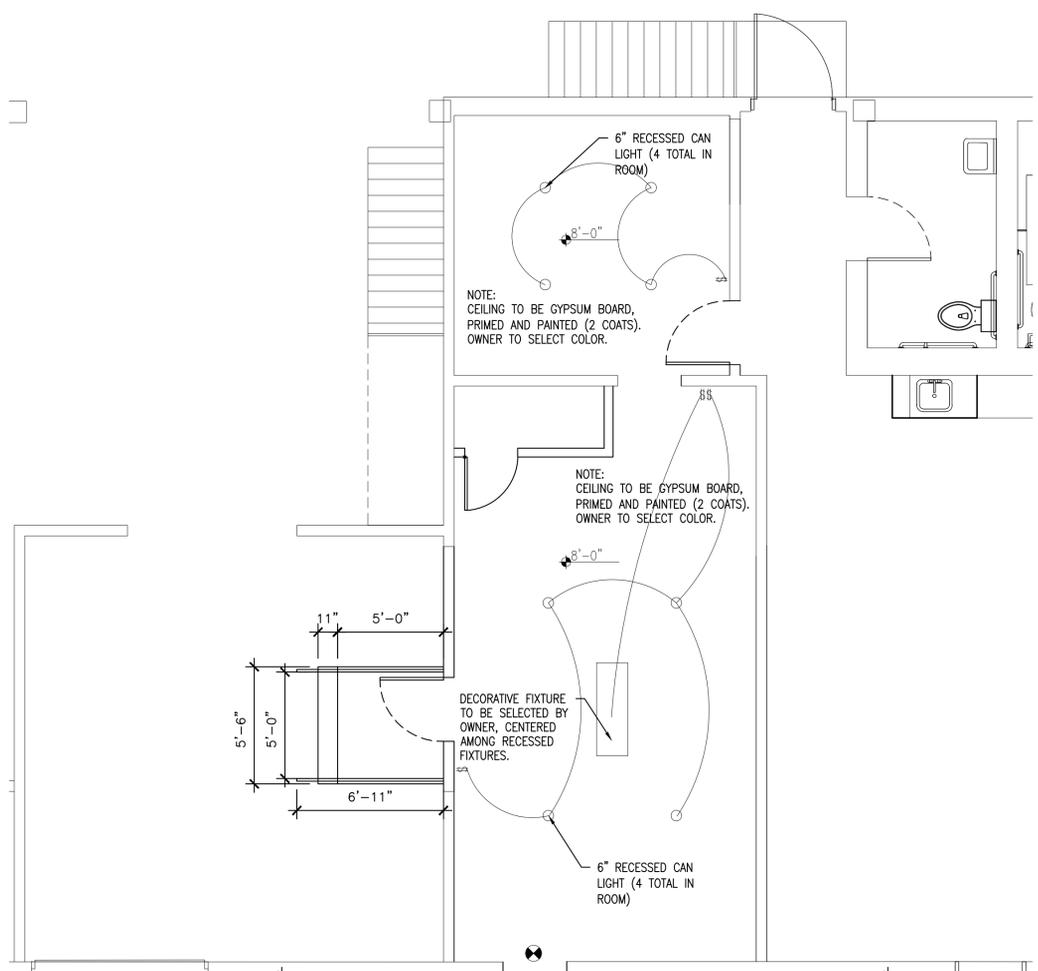

- NOTE:
- TYPICAL WOOD DECK CONSTRUCTION.
 - STAIRS TO BE MAX 7" RISE, MIN. 11" TREAD DEPTH.
 - HANDRAILS TO BE 34"-38" ABOVE STAIR TREADS. GUARDRAIL HEIGHT TO BE 36" MIN.
 - MIN. 4" BETWEEN BALUSTERS
 - CONTRACTOR TO COORDINATE DIMENSIONS IN FIELD WITH OWNER

4A CEILING AND DECK PLAN
 SCALE: 3/16" = 1'-0"

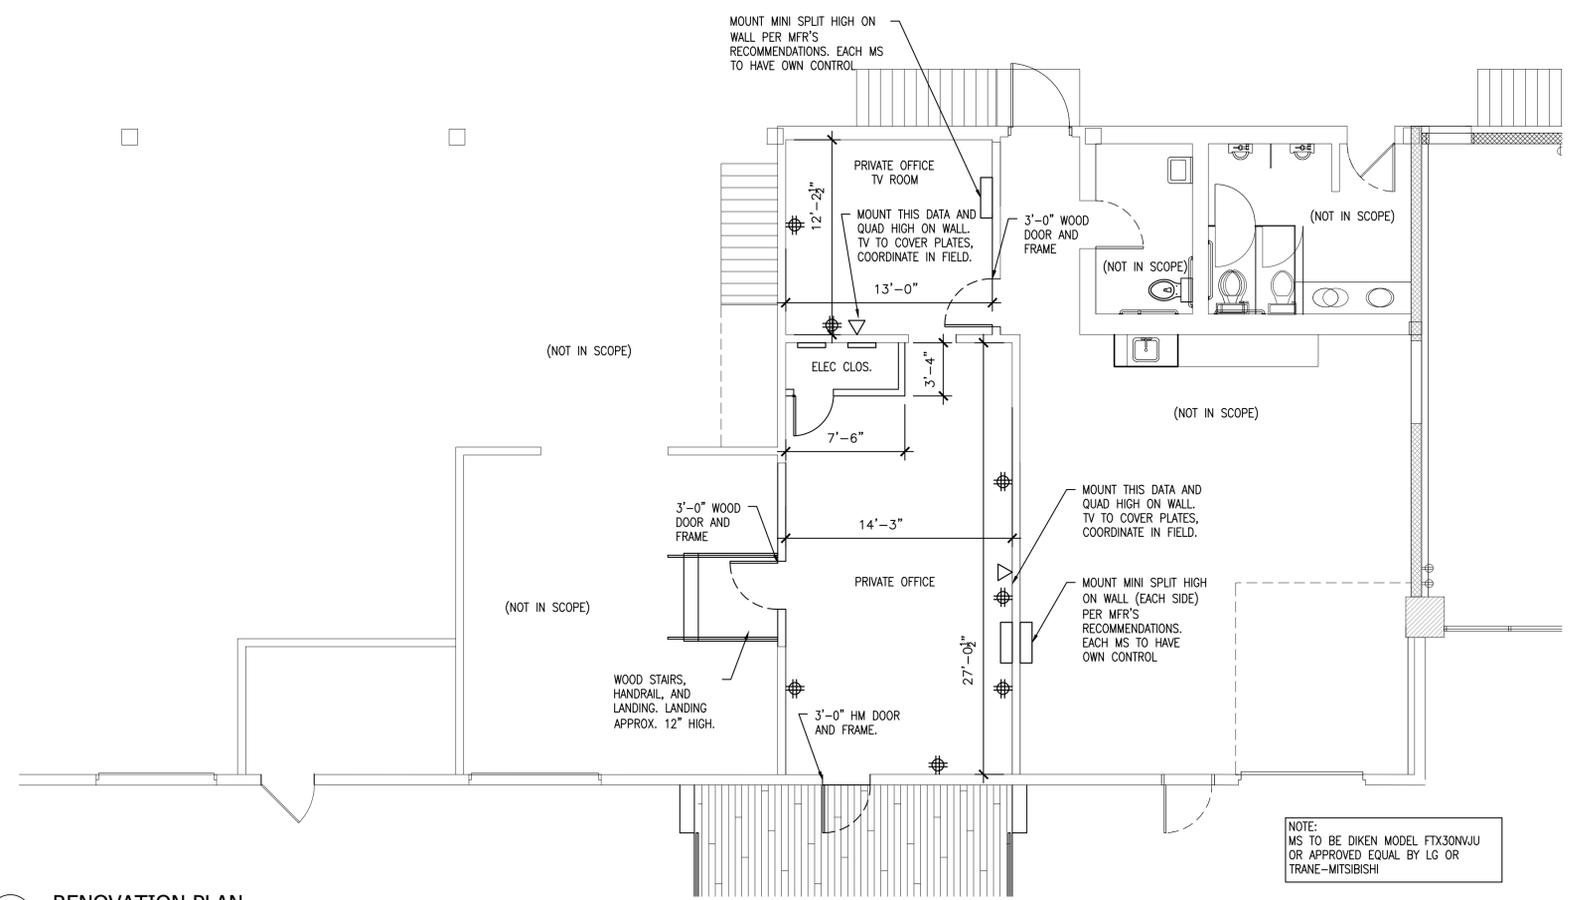

1A RENOVATION PLAN
 SCALE: 3/16" = 1'-0"

REVISION		
ITEM NO.	DESCRIPTION OF CHANGE	APPROVAL DATE

Z:\1390\05\05\A-01 EXISTING AND RENOVATION FLOOR PLANS.dwg