



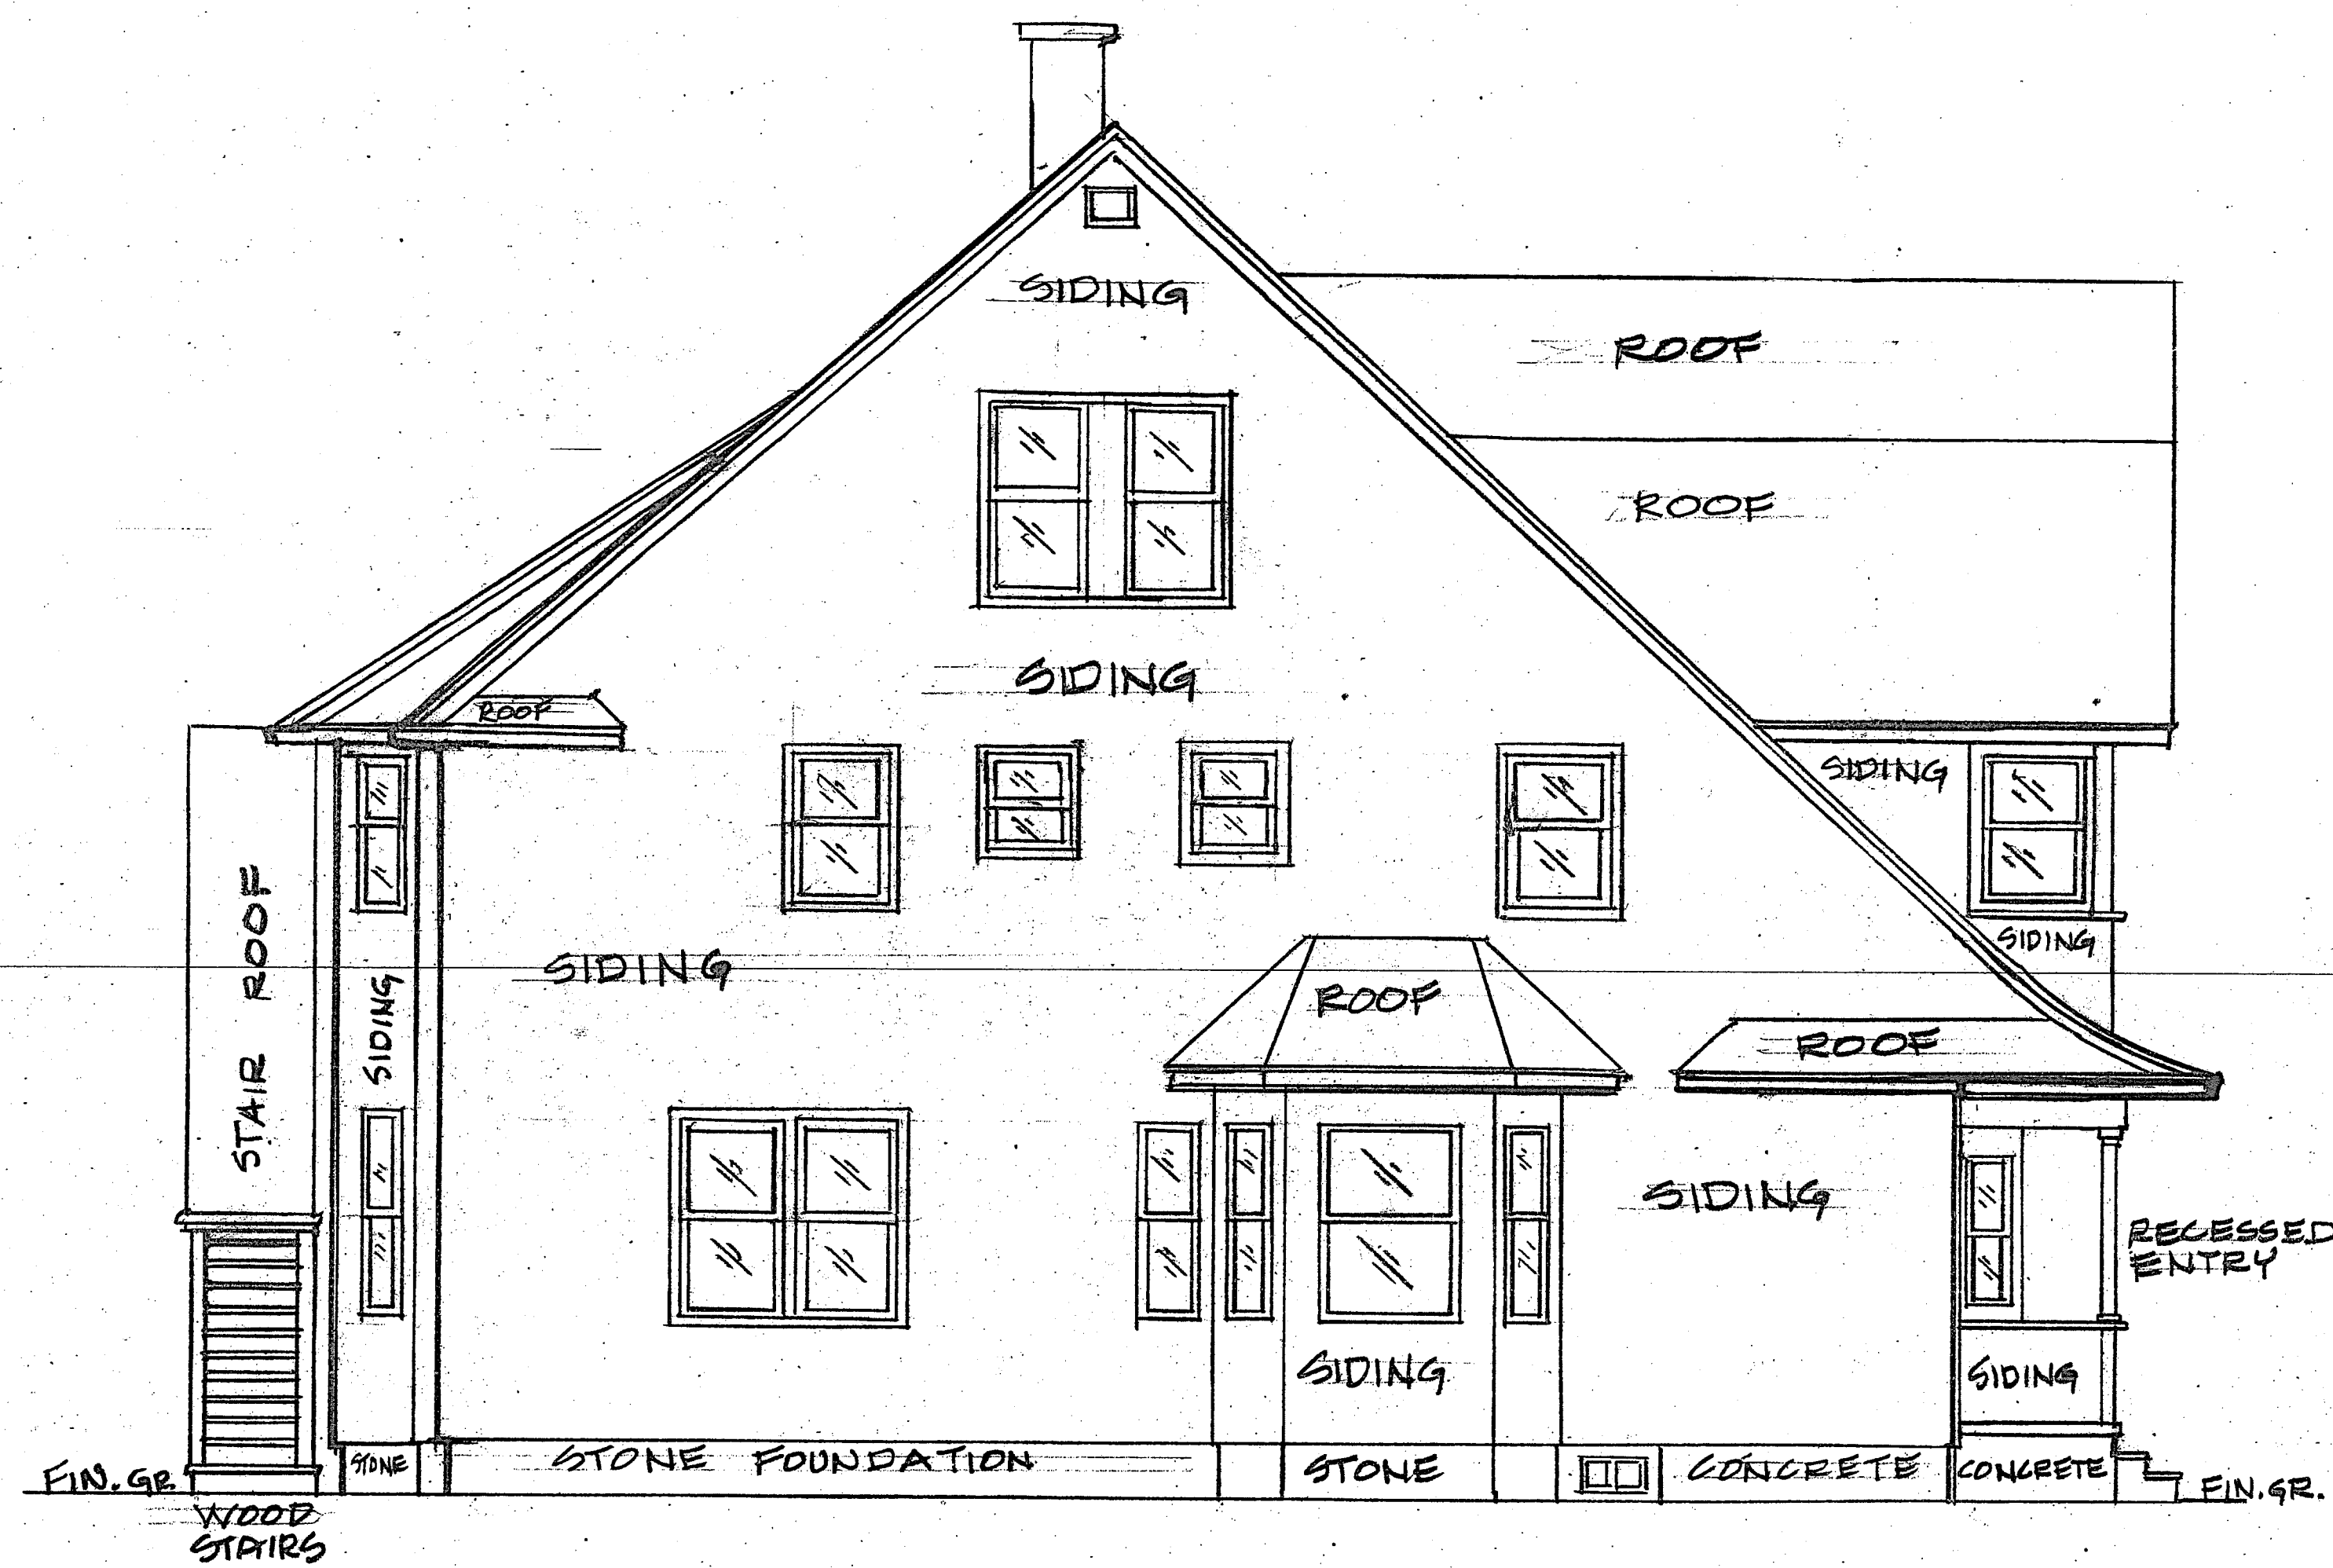

LEFT ELEVATION

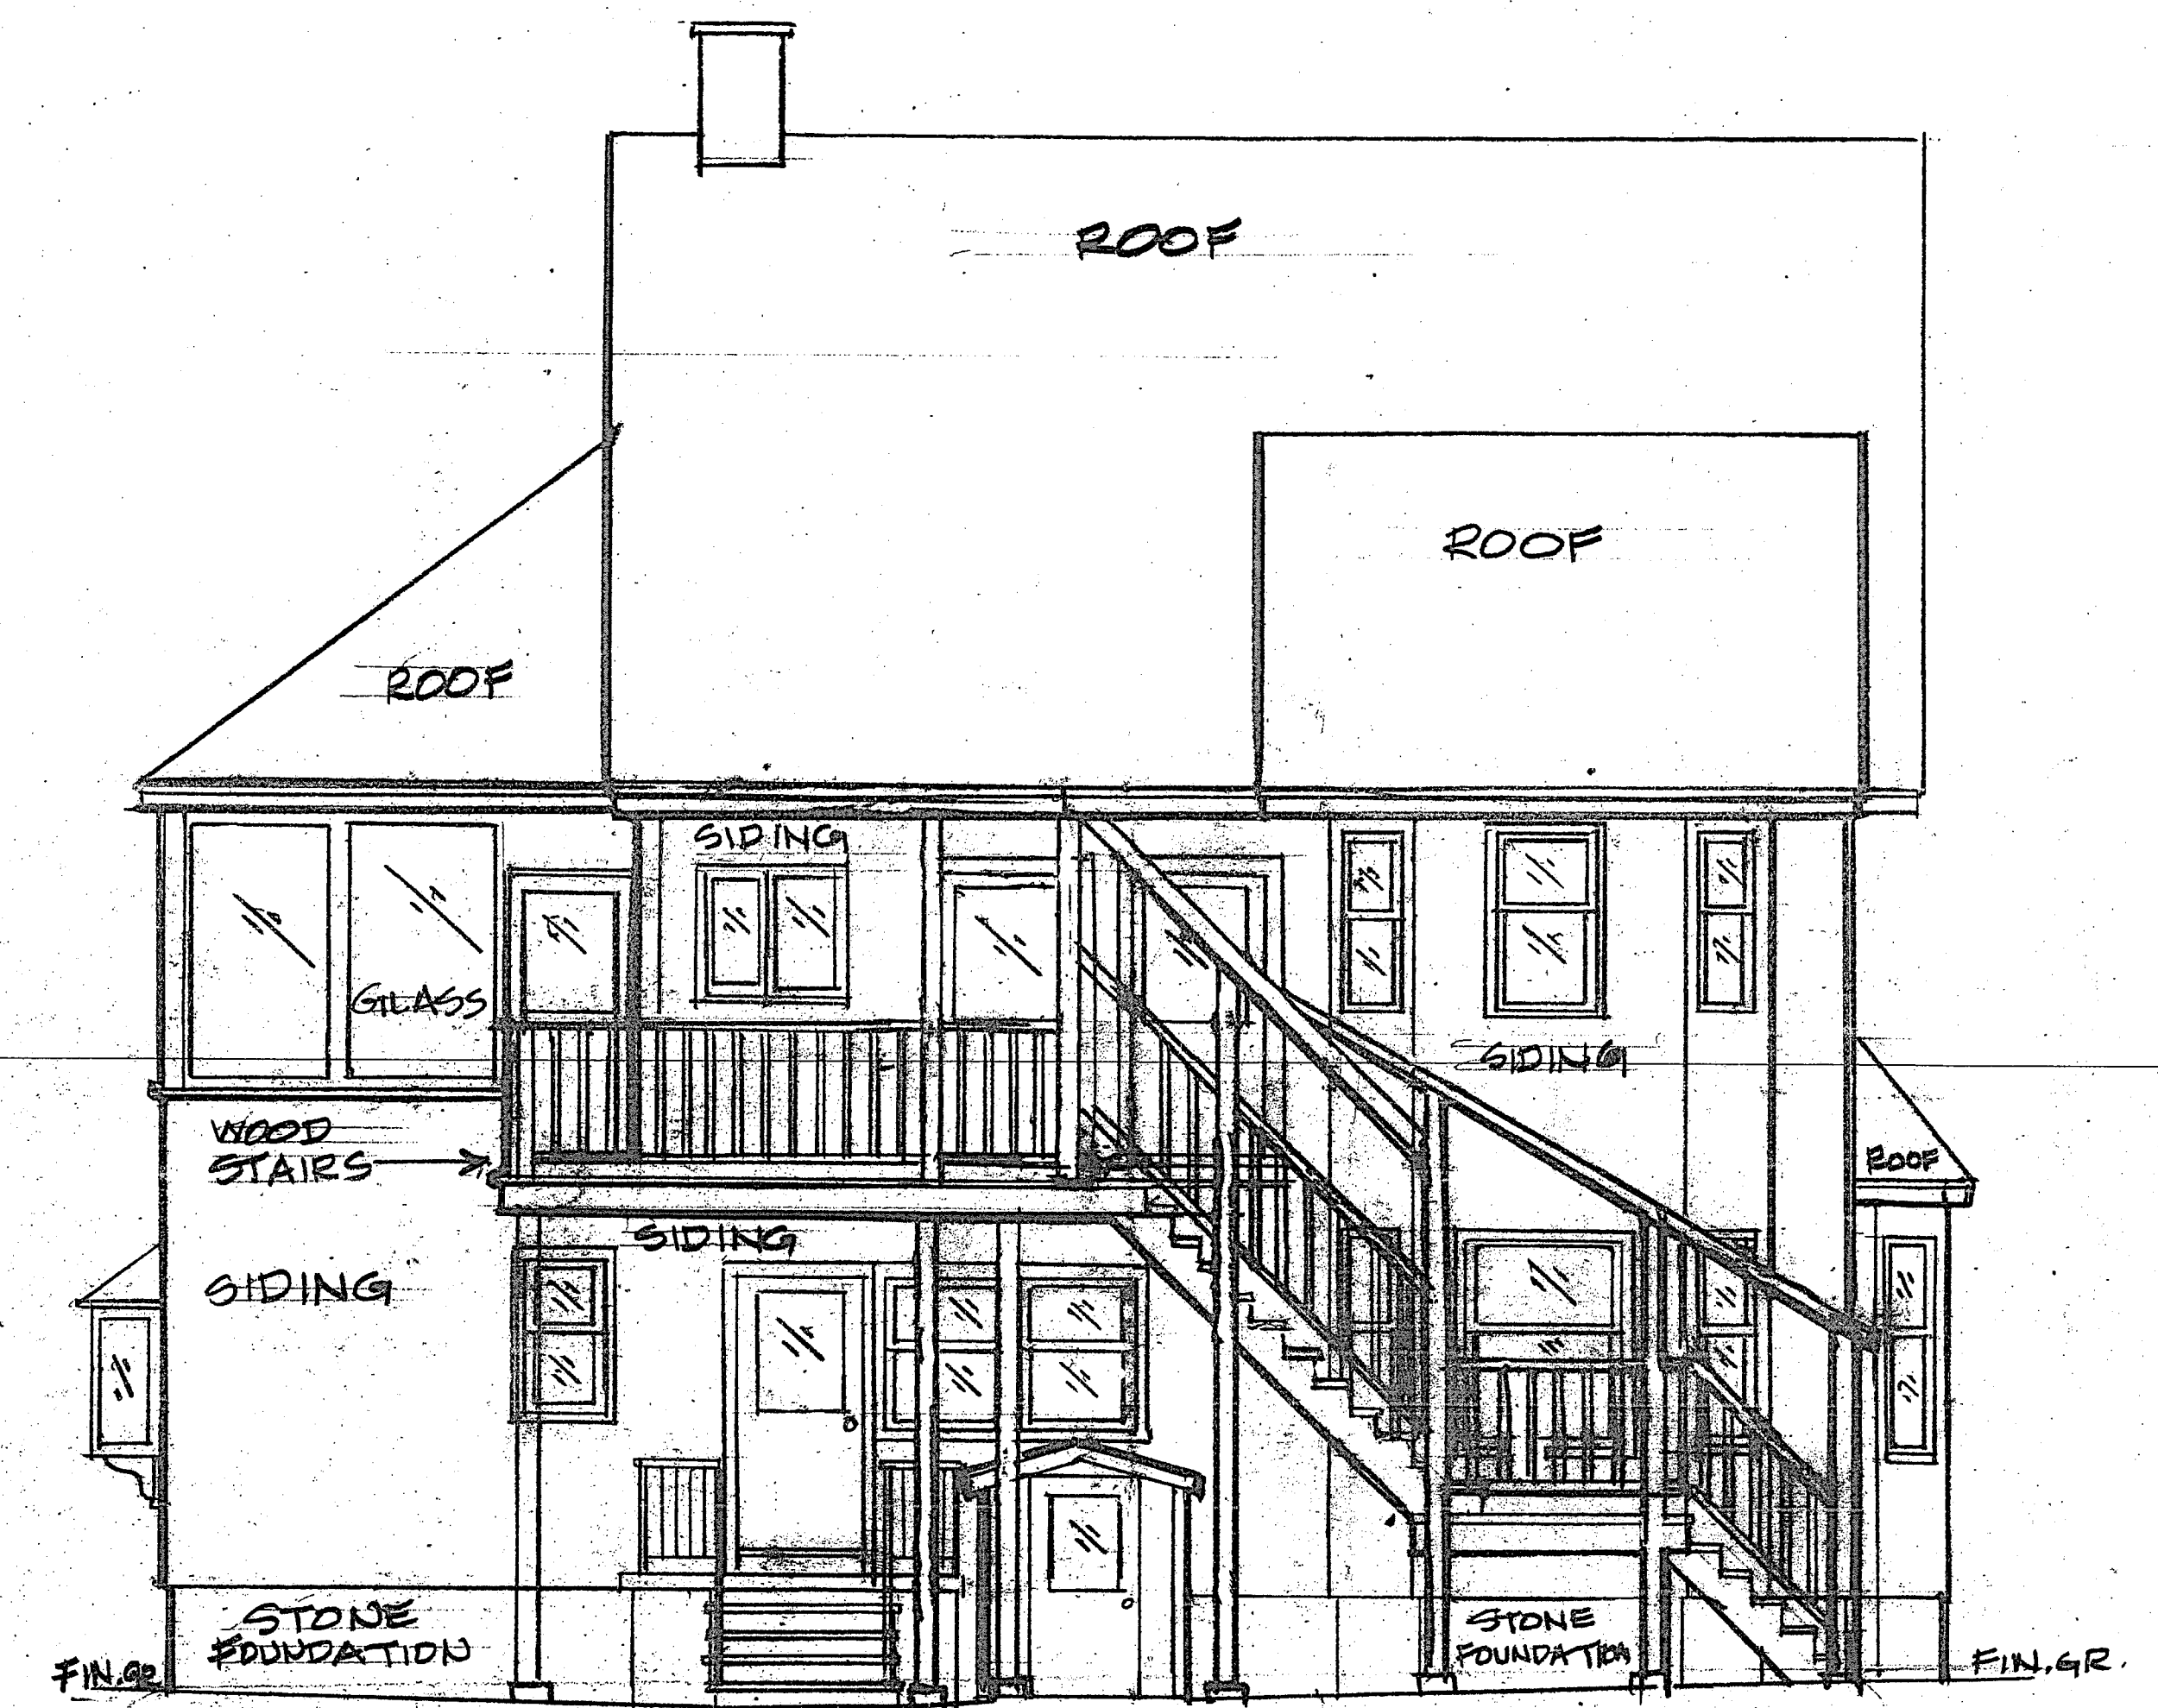

REAR ELEVATION

REAR & LEFT ELEVATIONS

71 BRIDGEPORT AVE.
MILFORD, CT. SCALE: 1/4"=1'-0"
JAN. 30, 2010
DRWG 3 OF 3