
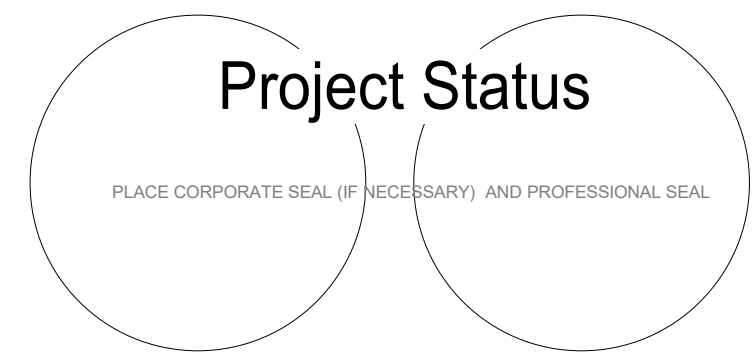


Sheet Number	Sheet Name
A011	WALL TYPES
A101	FLOOR PLAN, CEILING PLAN AND ROOF PLAN
A121	ENLARGED PLANS
A200	ELEVATIONS
A300	BUILDING SECTIONS
A310	WALL SECTIONS AND DETAILS
A311	WALL SECTIONS AND DETAILS
G-000	COVER

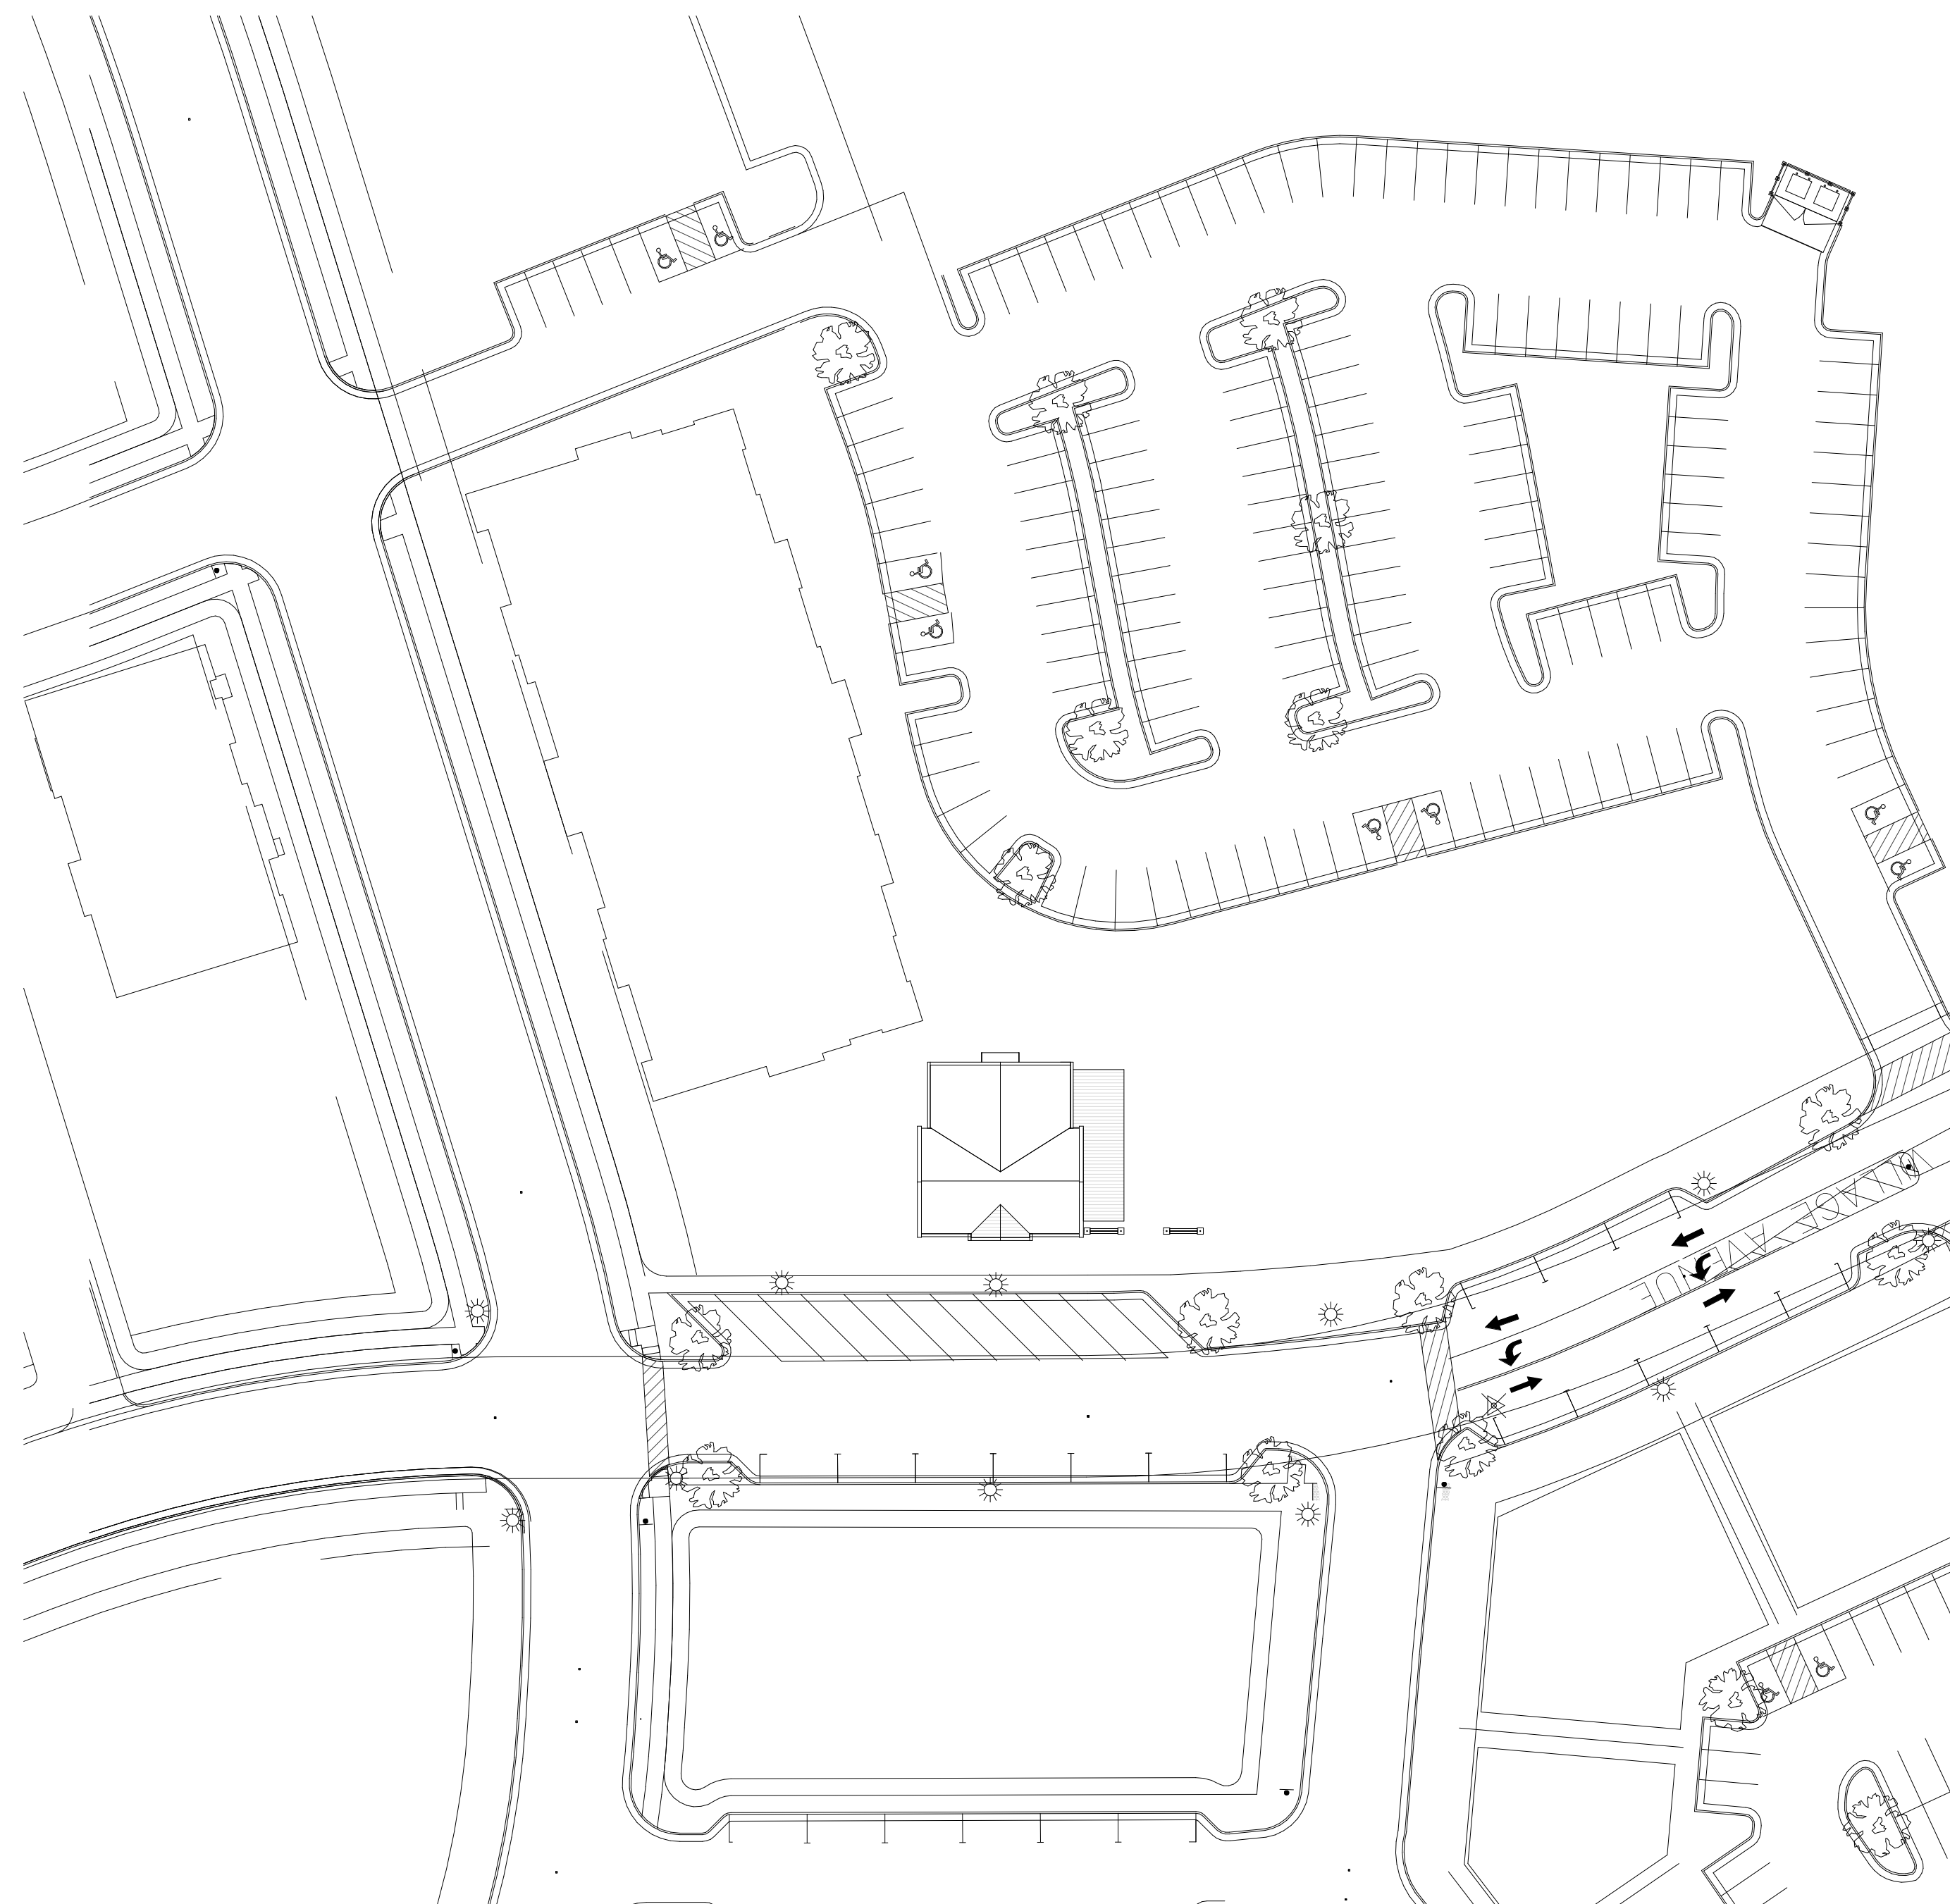

© 2016 ODELL Associates, Inc., All Rights Reserved

**2020 - Template**

2700 East Cary Street

REVISION	DATE	DESCRIPTION
<b>ADDENDA OR MODIFICATION</b>		
CD	xx/xx/2016	CONSTRUCTION DOCUMENTS
DD	xx/xx/2016	DESIGN DEVELOPMENT
SD	xx/xx/2016	SCHEMATIC DESIGN
ISSUE	DATE	DESCRIPTION

PROJECT NO: 000-0000  
 P.I.C. edit in TB - PIC  
 P MGR. edit in TB - p mgr  
 P ARCH. edit in TB - p. arch  
 DESIGN BY WBV  
 JOB CAPTAIN edit in TB - job capt  
 DRAWN BY WBV  
 CHECKED BY Checker

SHEET TITLE

**COVER**

SHEET IDENTIFIER


**G-000**



212 S. Tryon Street, Suite 980  
Charlotte, NC 28281  
(T) 704-414-1000 (F) 704-414-1111  
www.odell.com

CHARLOTTE, NC RICHMOND, VA

CONSULTANT

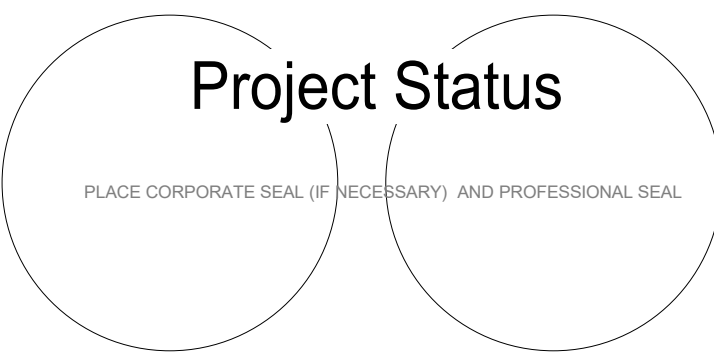

© 2016 ODELL Associates, Inc., All Rights Reserved

## 2020 - Template

2700 East Cary Street

REVISION	DATE	DESCRIPTION
<b>ADDENDA OR MODIFICATION</b>		
CD	xx/xx/2016	CONSTRUCTION DOCUMENTS
DD	xx/xx/2016	DESIGN DEVELOPMENT
SD	xx/xx/2016	SCHEMATIC DESIGN
ISSUE	DATE	DESCRIPTION

PROJECT NO: 000-0000

P.I.C. edit in TB - PIC

P MGR. edit in TB - p mgr

P ARCH. edit in TB - p. arch

DESIGN BY WBV

JOB CAPTAIN edit in TB - job capt

DRAWN BY WBV

CHECKED BY Checker


SHEET TITLE

## WALL TYPES

SHEET IDENTIFIER

# A011



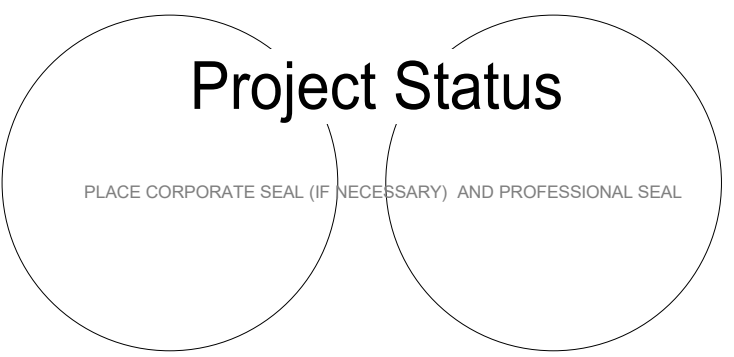

2020 - Template

2700 East Cary Street

REVISION	DATE	DESCRIPTION
<b>ADDENDA OR MODIFICATION</b>		
CD	xx/xx/2016	CONSTRUCTION DOCUMENTS
DD	xx/xx/2016	DESIGN DEVELOPMENT
SD	xx/xx/2016	SCHEMATIC DESIGN
ISSUE	DATE	DESCRIPTION


PROJECT NO: 000-0000  
P.I.C. edit in TB - PIC  
P MGR. edit in TB - p mgr  
P ARCH. edit in TB - p. arch  
DESIGN BY AH, WBV  
JOB CAPTAIN edit in TB - job capt  
DRAWN BY WBV  
CHECKED BY Checker

SHEET TITLE


**FLOOR PLAN,  
CEILING PLAN AND  
ROOF PLAN**

SHEET IDENTIFIER


**A101**

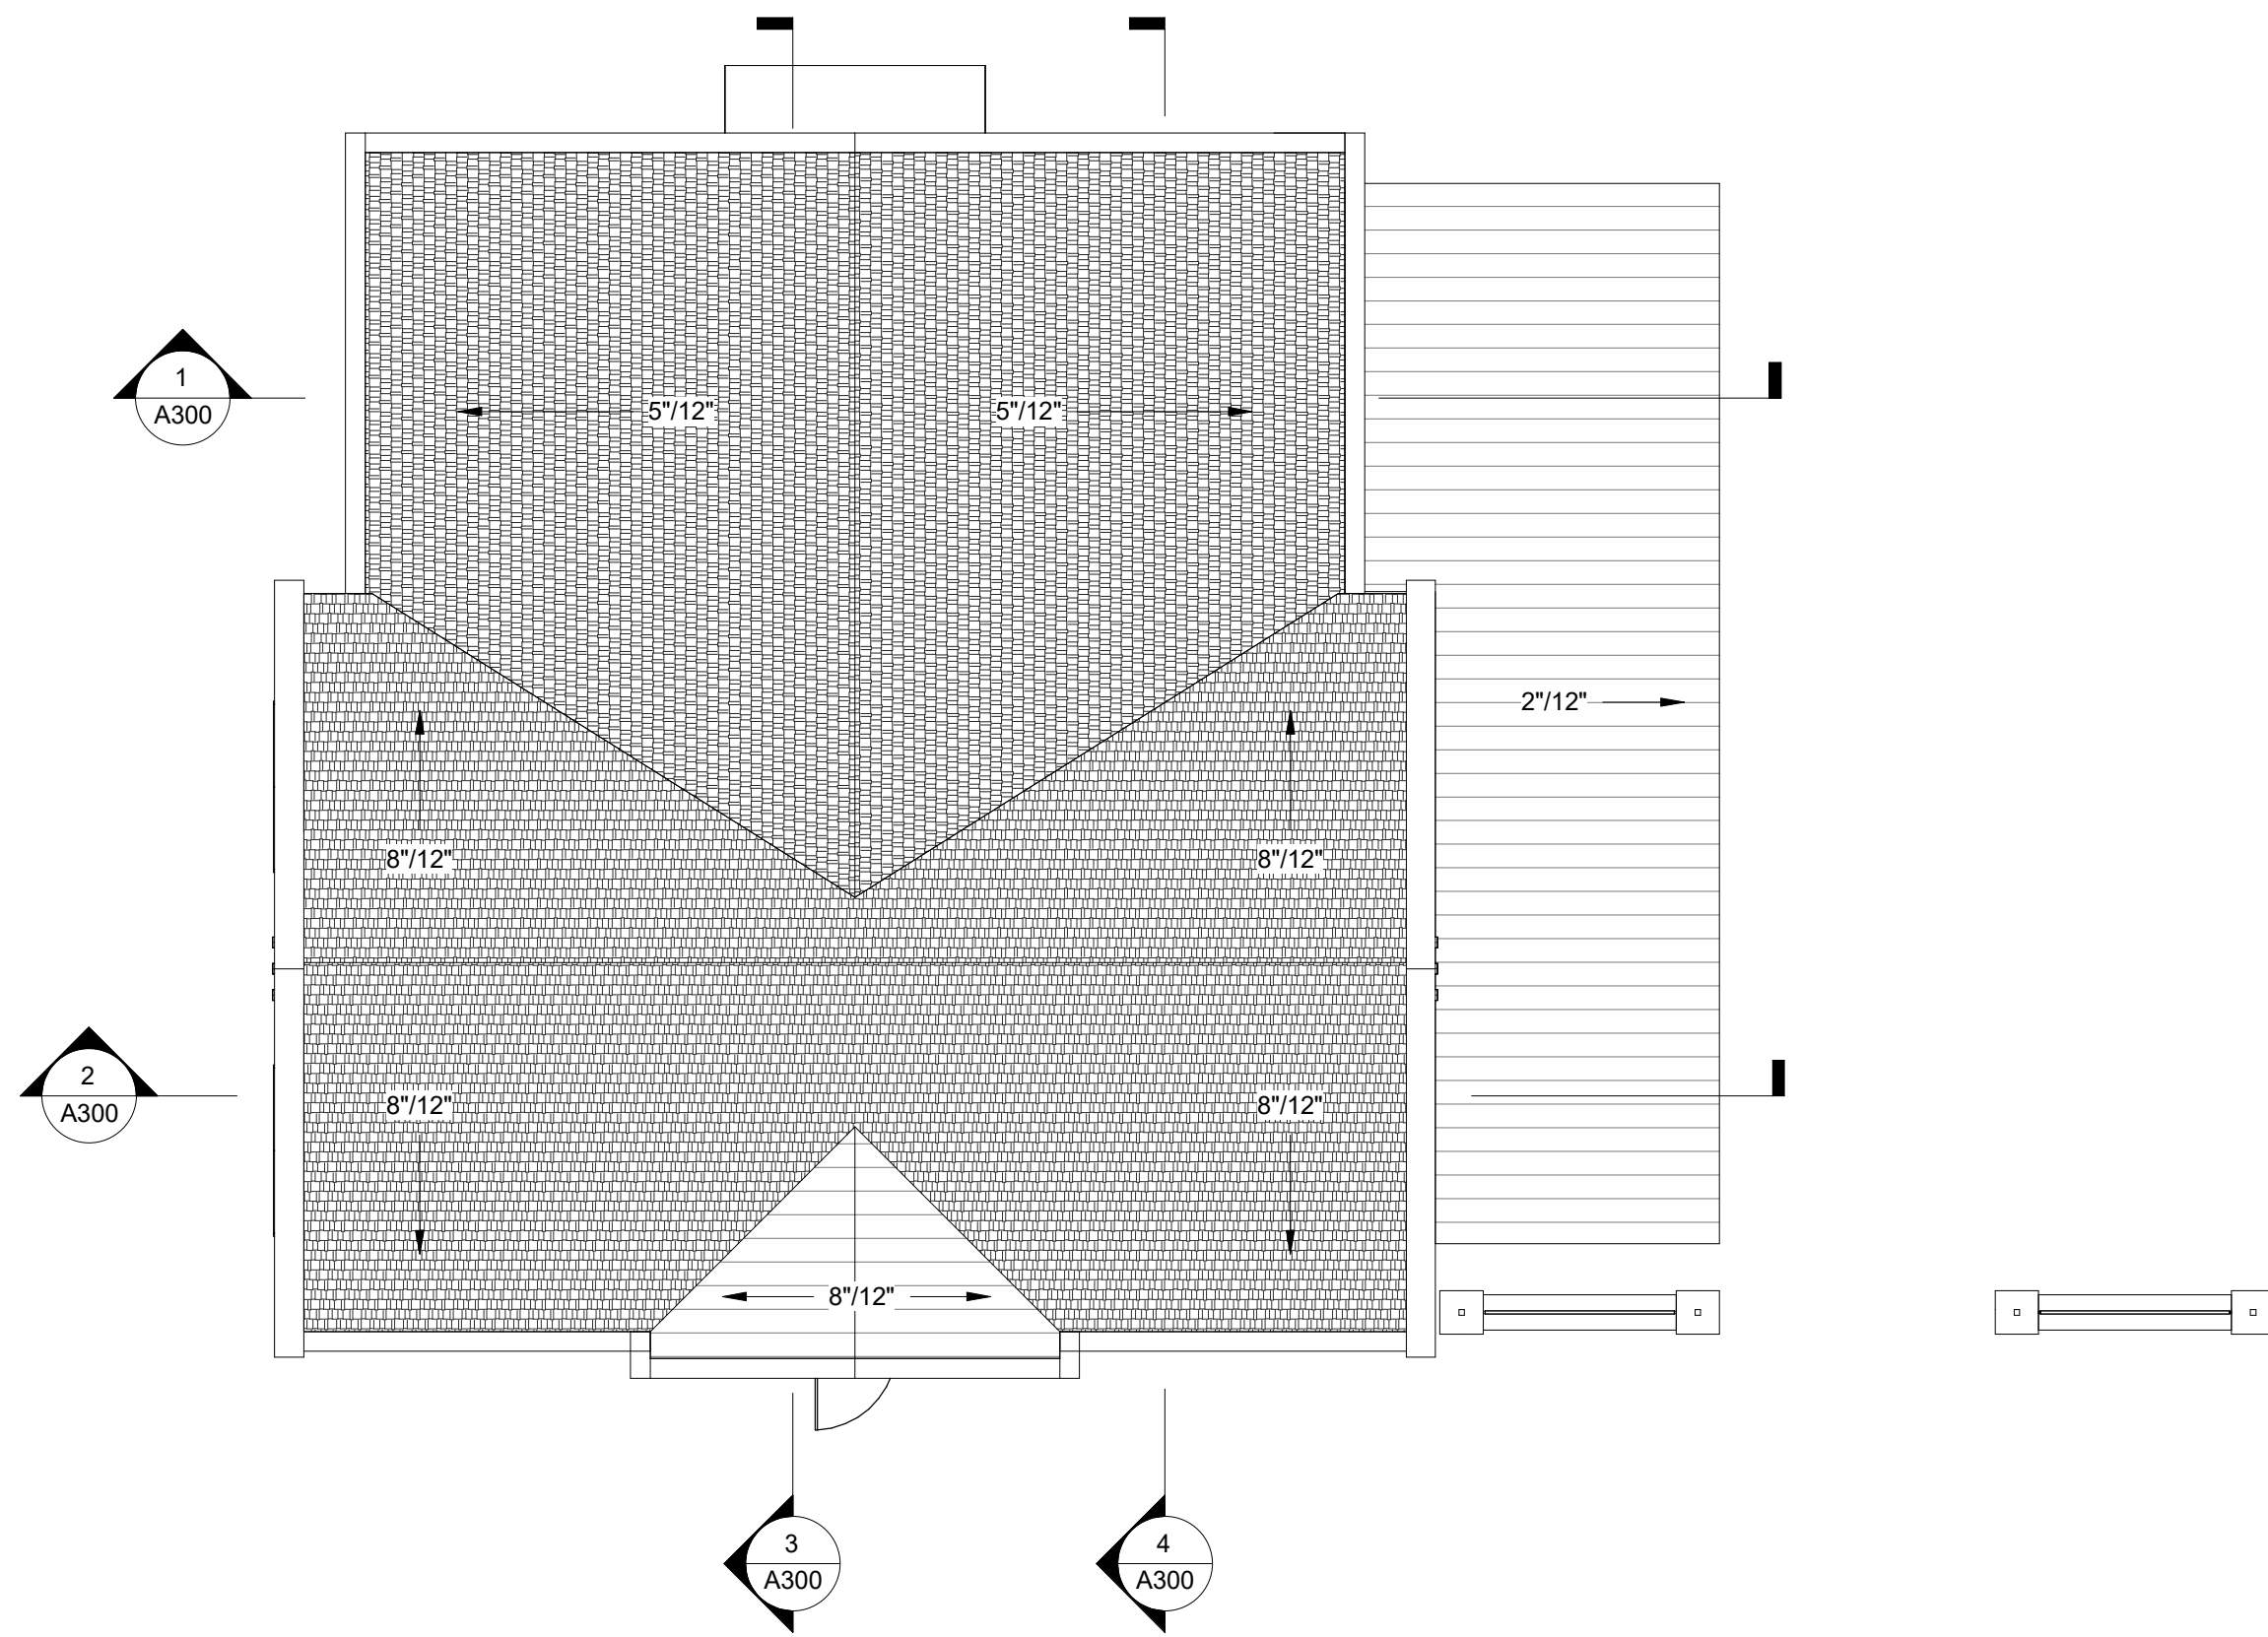


**3** ROOF PLAN  
1/8" = 1'-0"

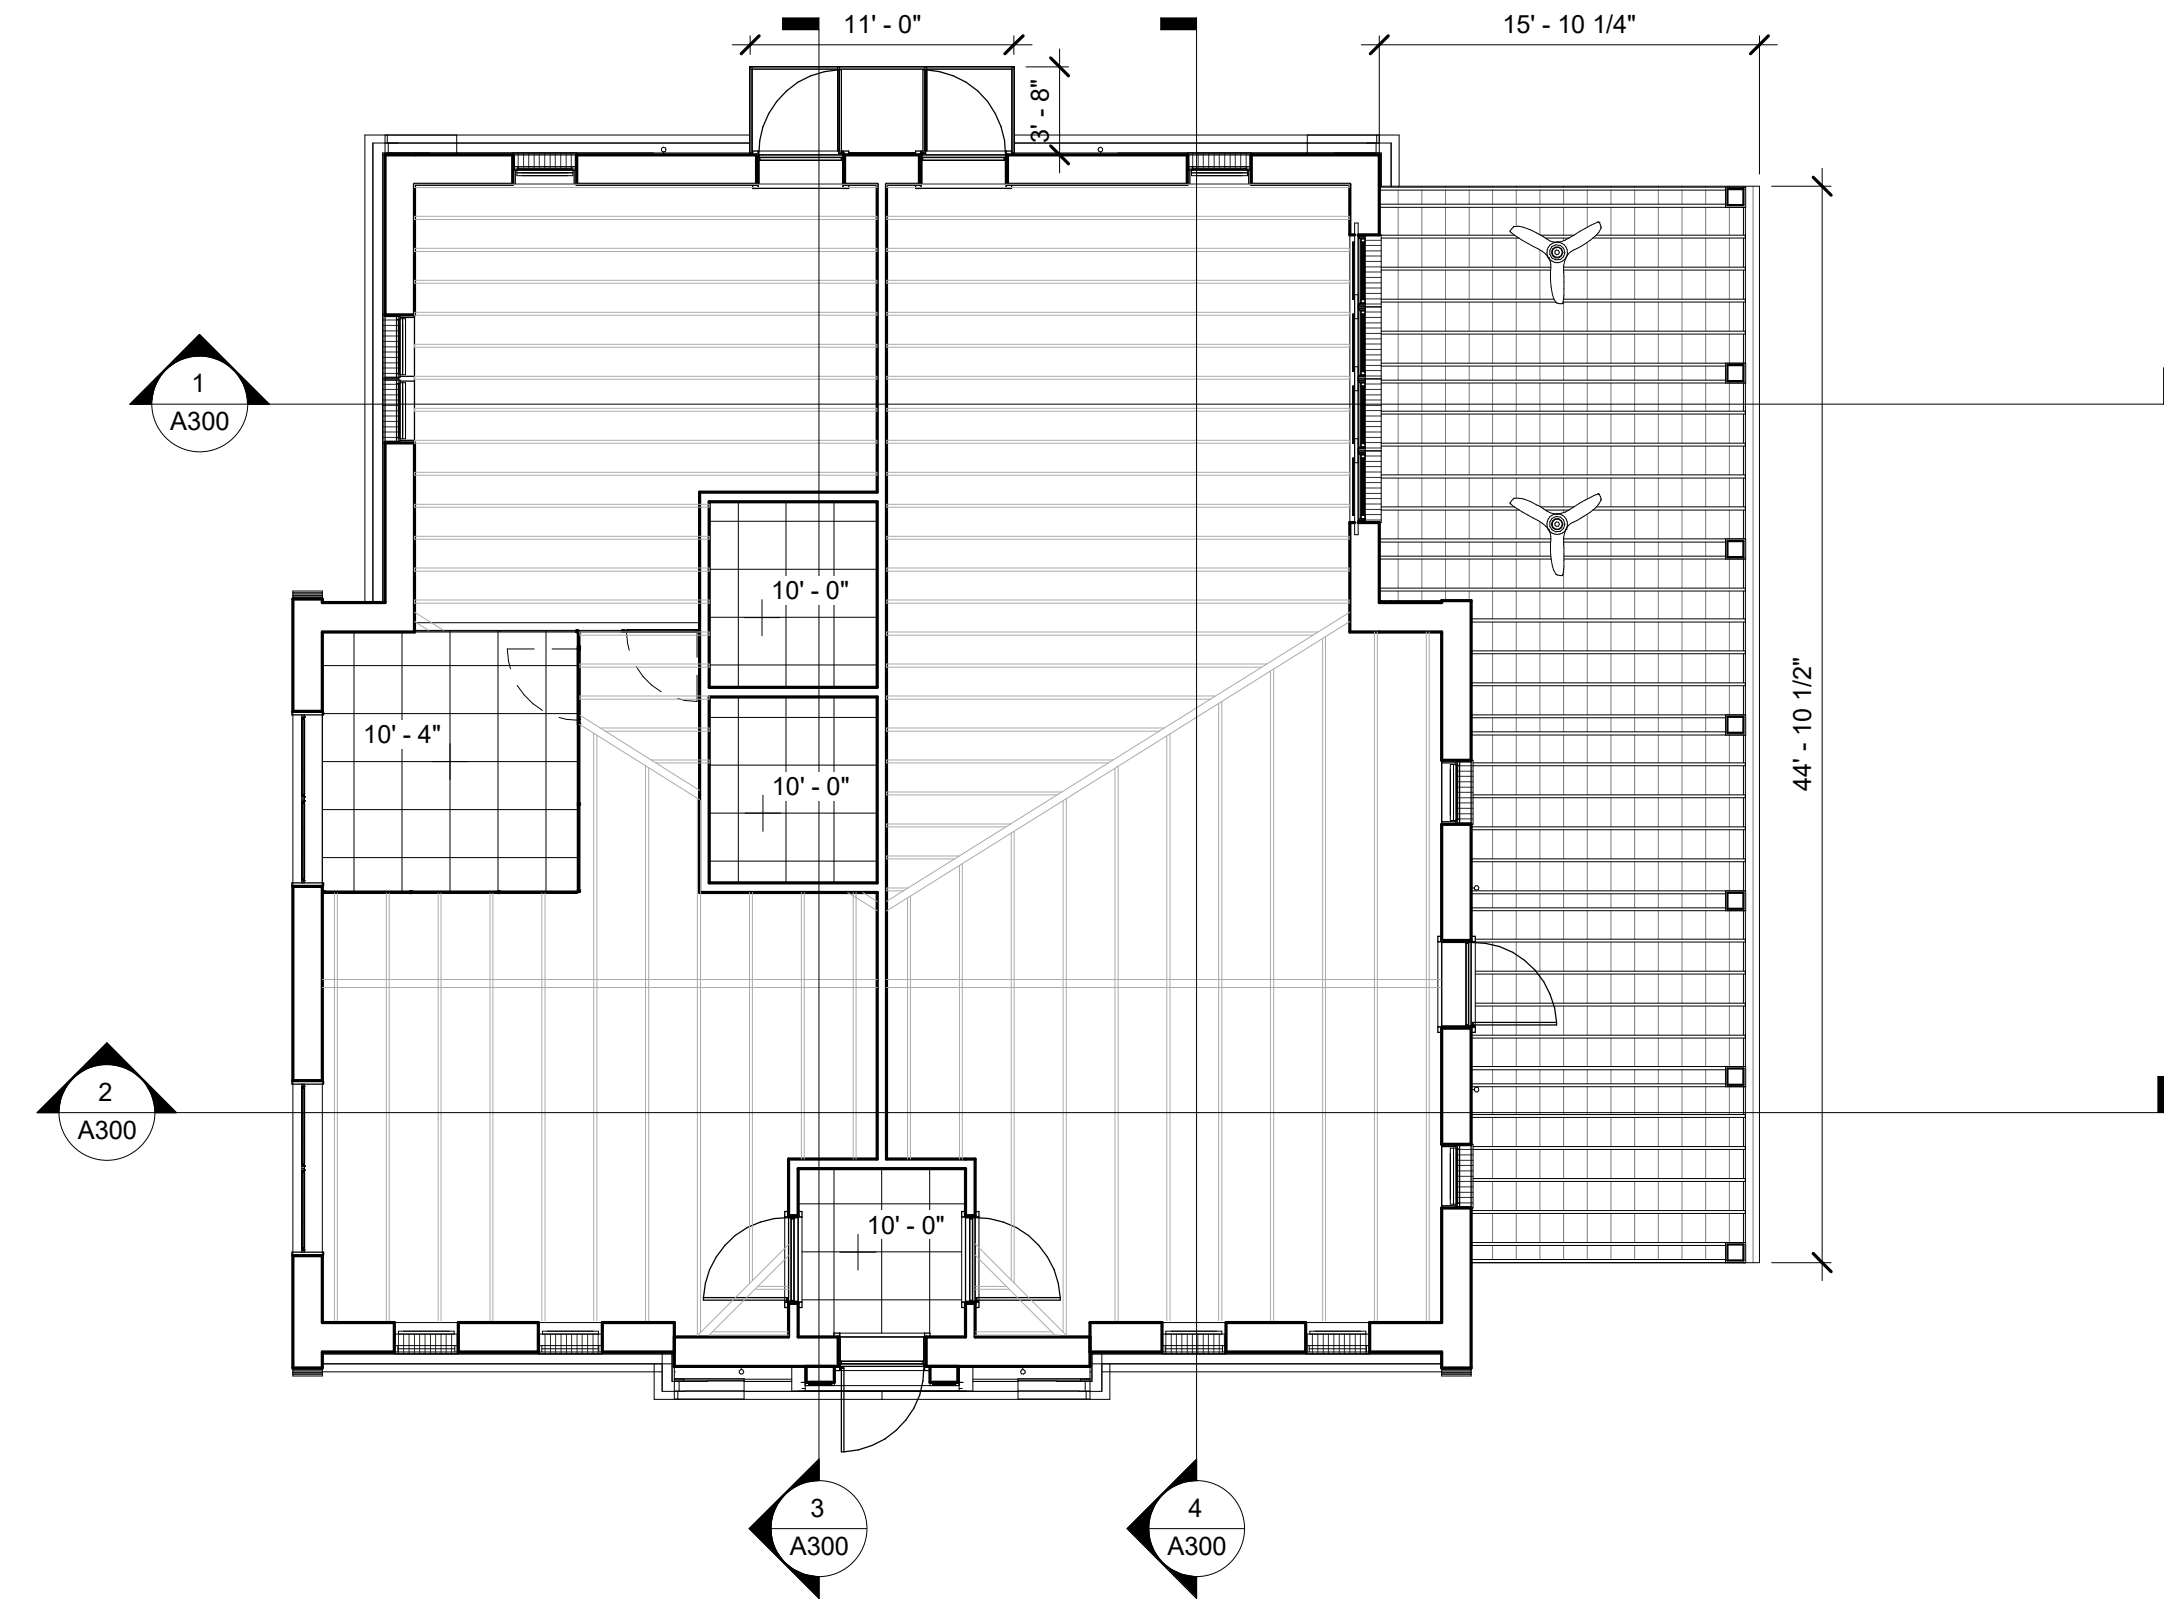

**2** FIRST FLOOR REFLECTED CEILING PLAN  
1/8" = 1'-0"

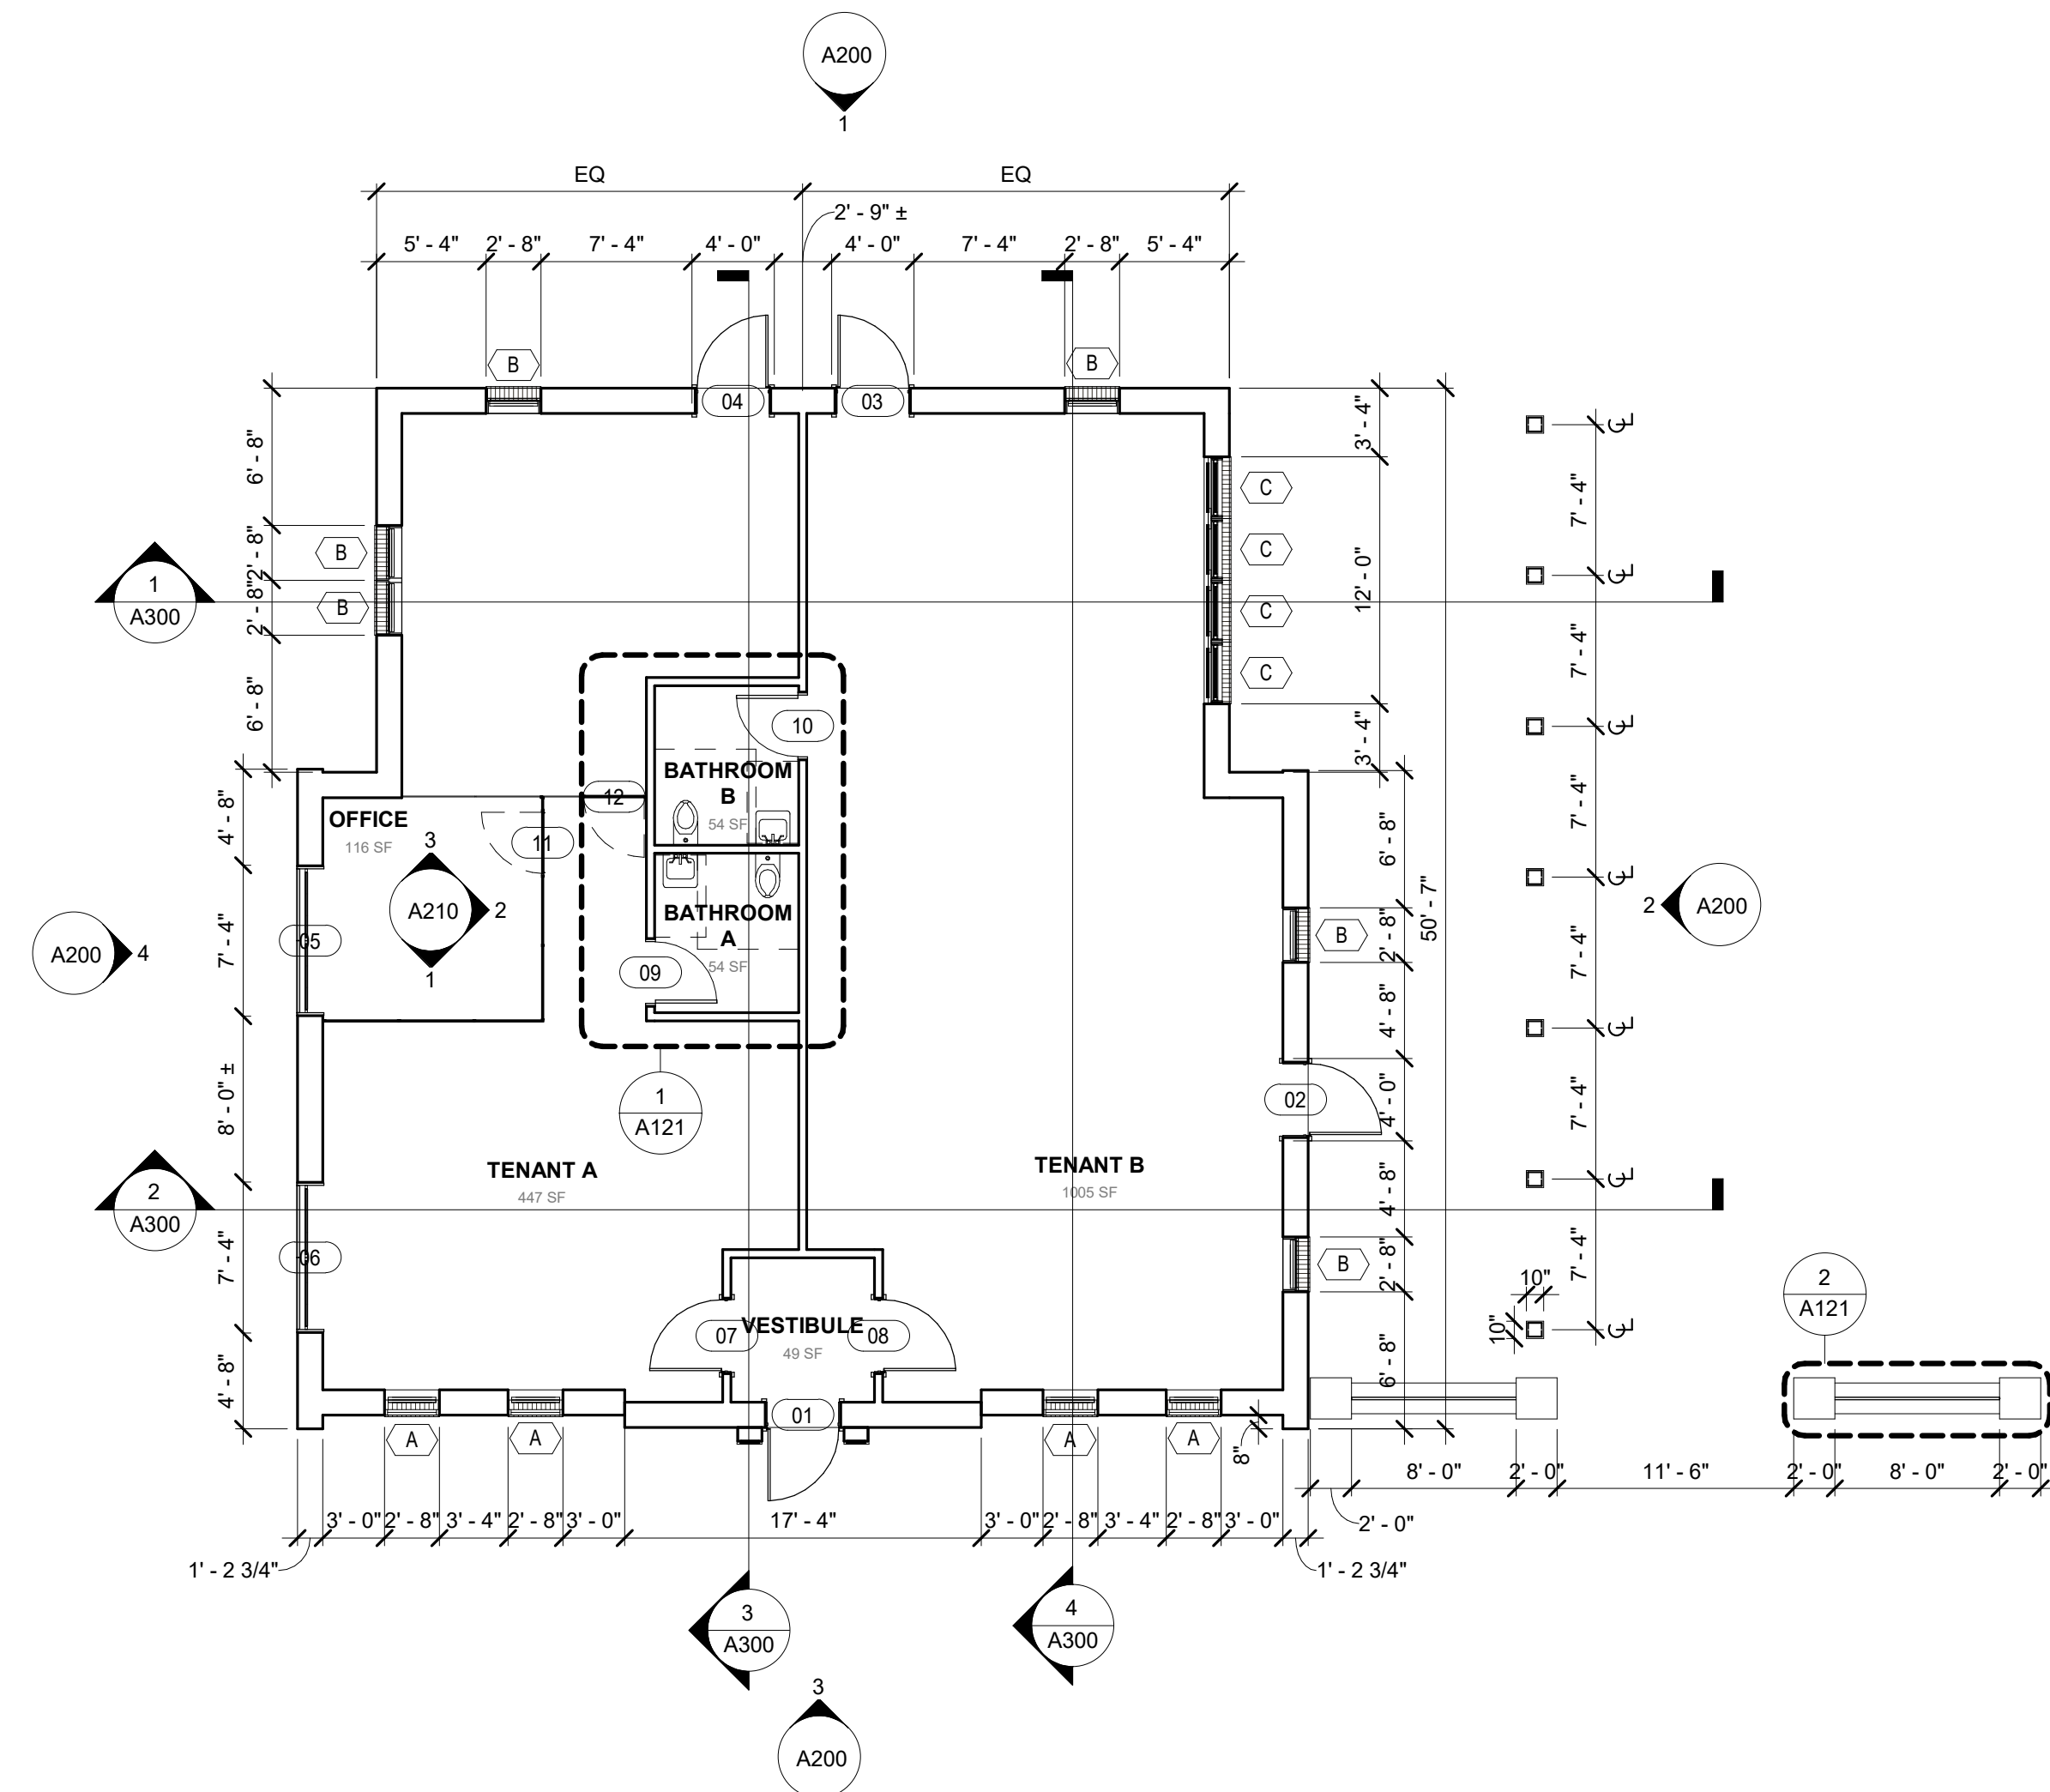

**1** FIRST FLOOR PLAN  
1/8" = 1'-0"

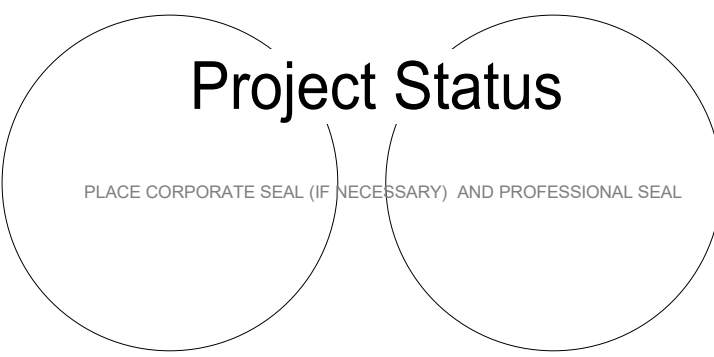

**2020 - Template**

2700 East Cary Street

REVISION	DATE	DESCRIPTION
<b>ADDENDA OR MODIFICATION</b>		
CD	xx/xx/2016	CONSTRUCTION DOCUMENTS
DD	xx/xx/2016	DESIGN DEVELOPMENT
SD	xx/xx/2016	SCHEMATIC DESIGN
ISSUE	DATE	DESCRIPTION


PROJECT NO: 000-0000  
 P.I.C. edit in TB - PIC  
 P MGR. edit in TB - p mgr  
 P ARCH. edit in TB - p. arch  
 DESIGN BY WBV  
 JOB CAPTAIN edit in TB - job capt  
 DRAWN BY WBV  
 CHECKED BY Checker

SHEET TITLE


**ENLARGED PLANS**

SHEET IDENTIFIER


**A121**

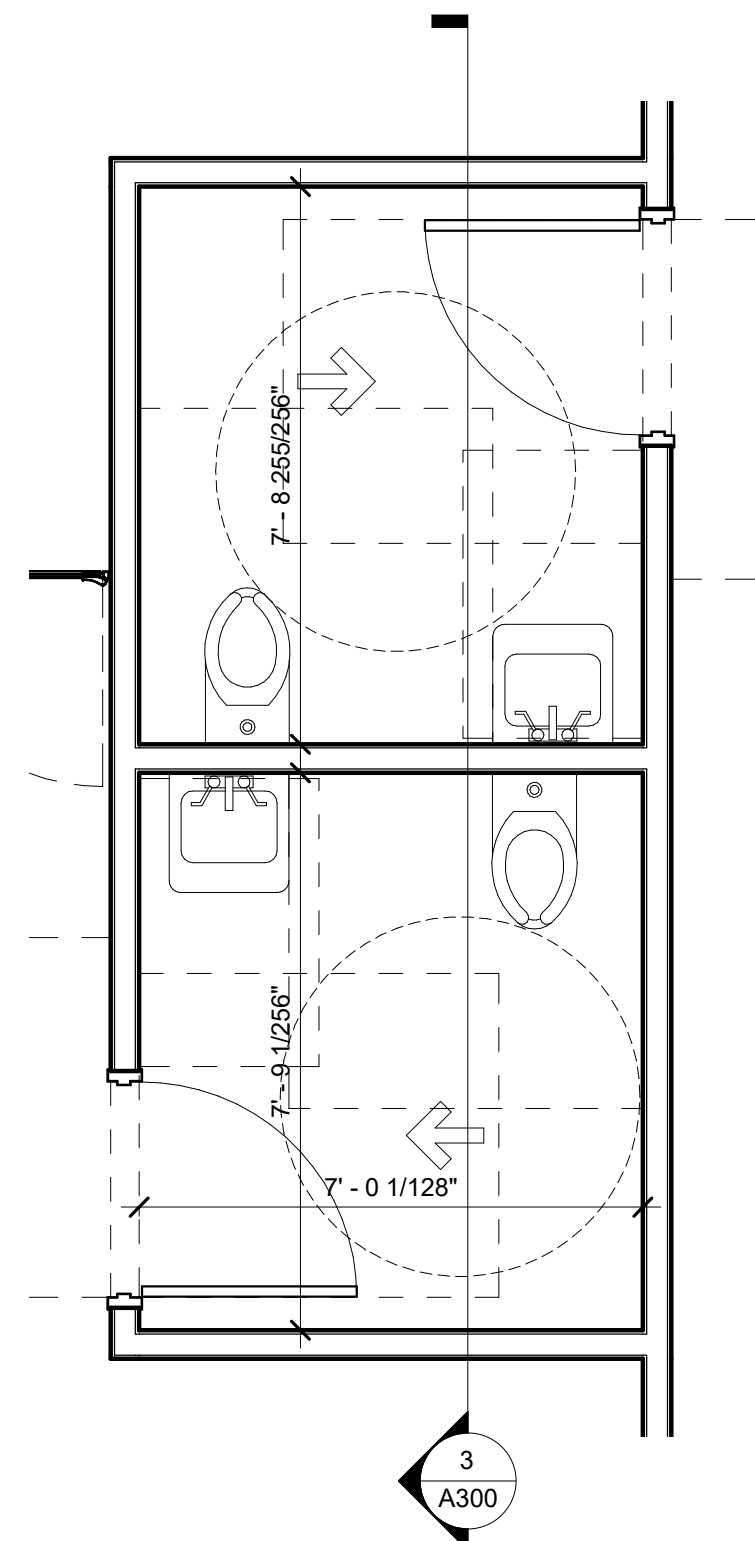


**1** ENLARGED BATHROOM PLAN  
 3/8" = 1'-0"

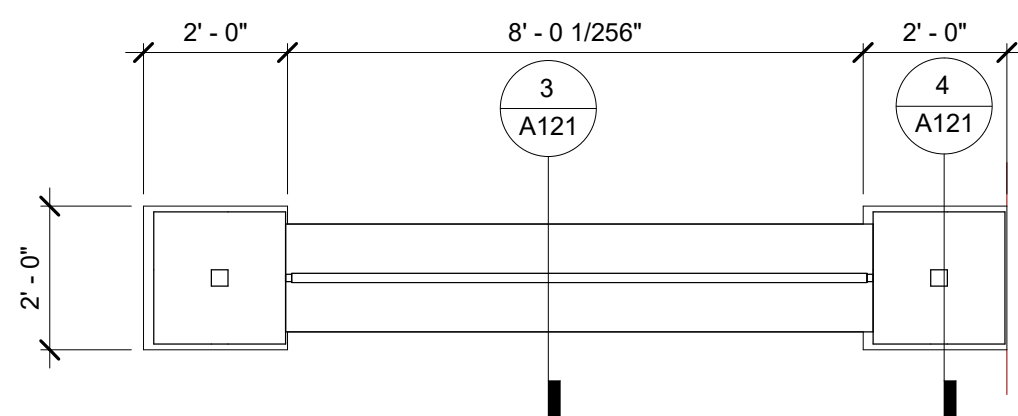

**2** ENLARGED PARTIAL WALL PLAN  
 3/8" = 1'-0"

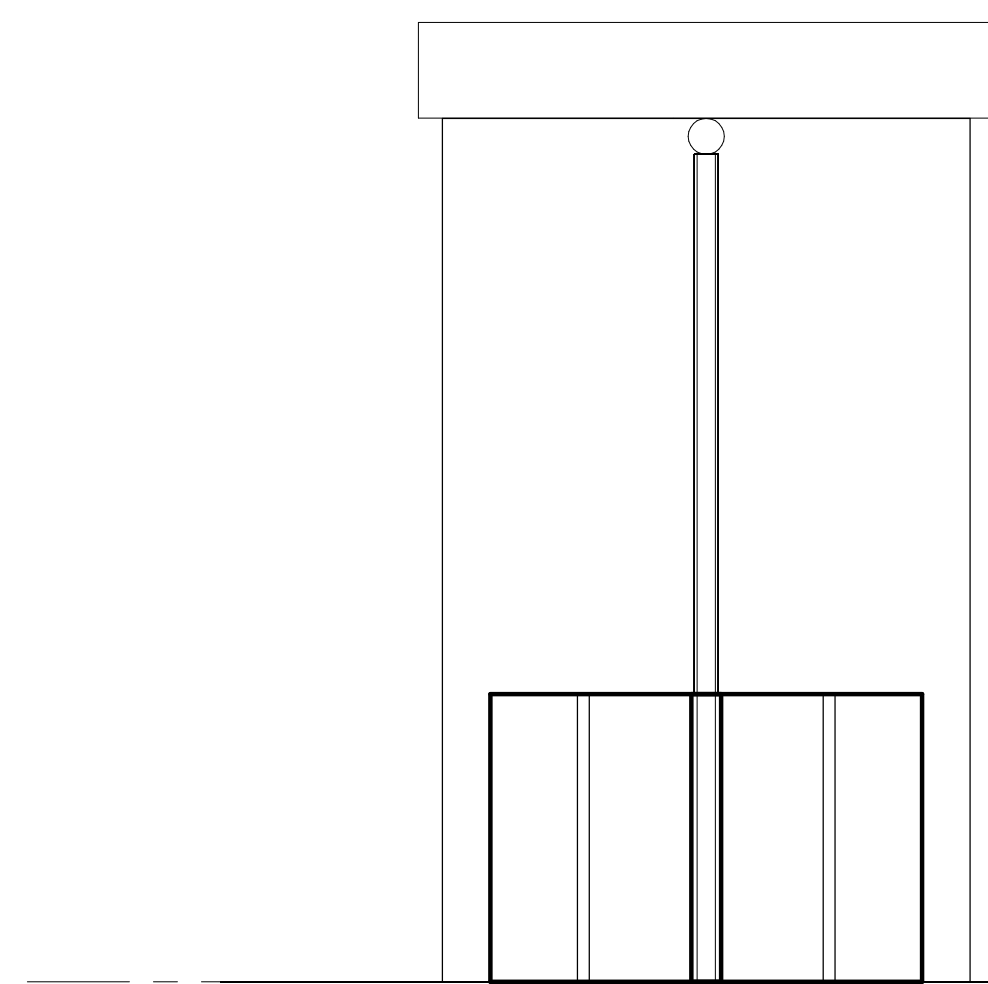


**3** PARTIAL WALL - SECTION 1  
 1 1/2" = 1'-0"

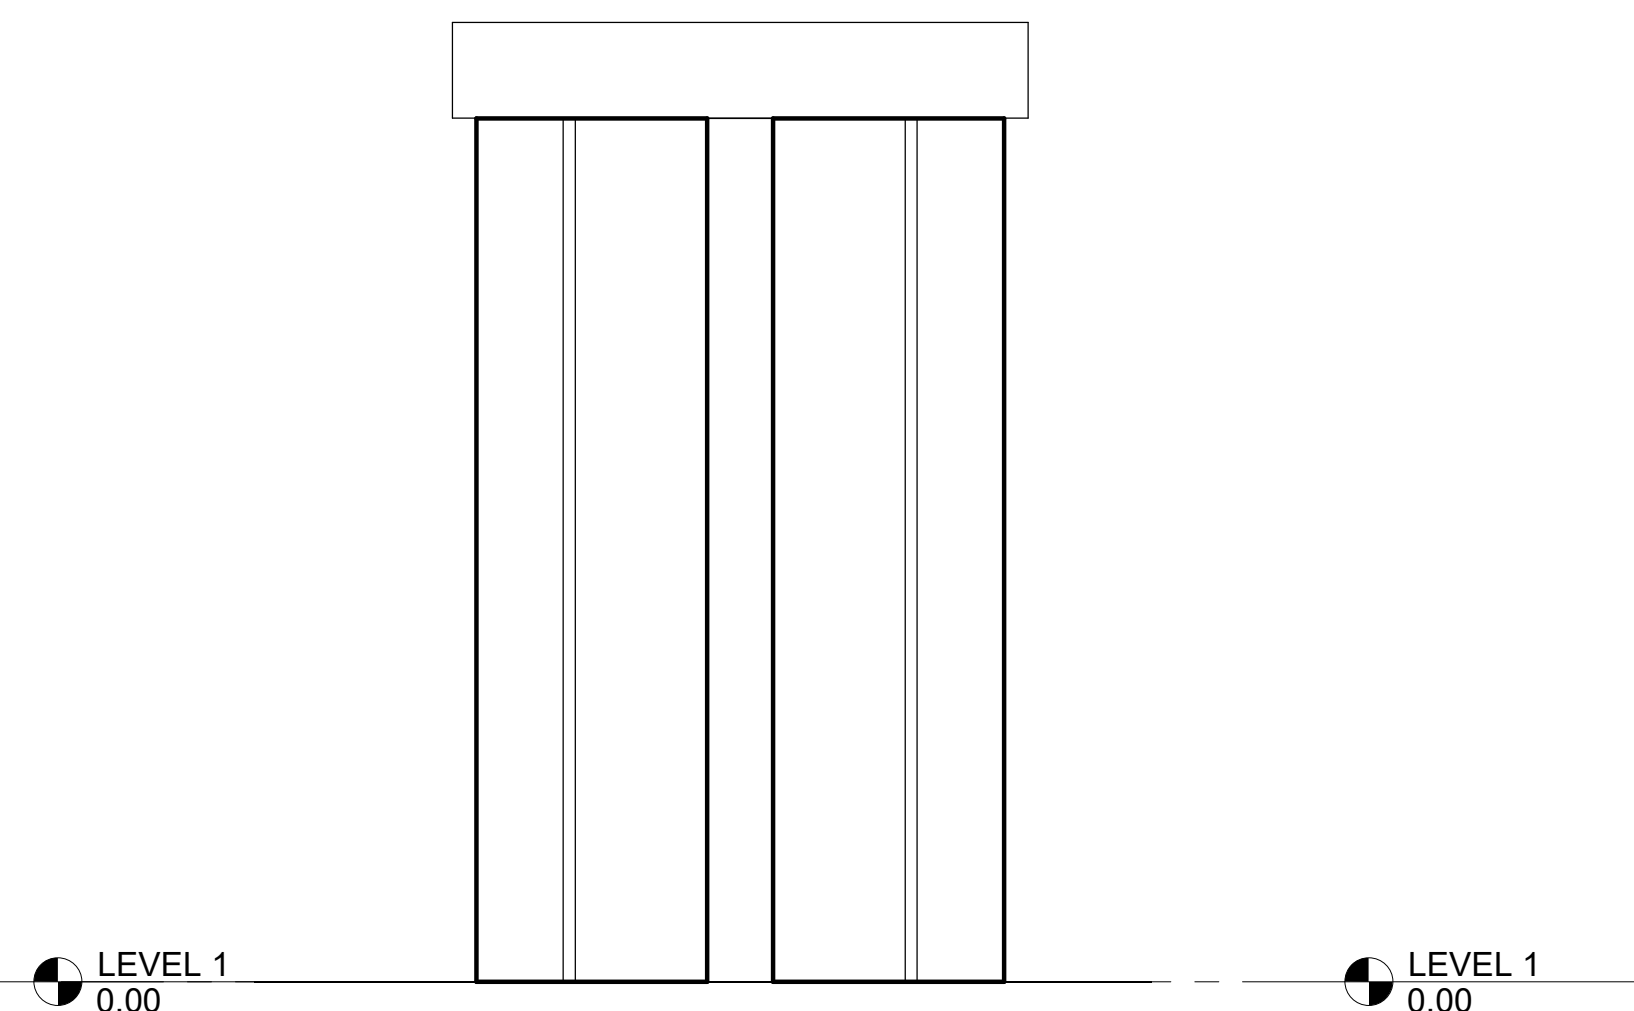

**4** PARTIAL WALL - SECTION 2  
 1 1/2" = 1'-0"



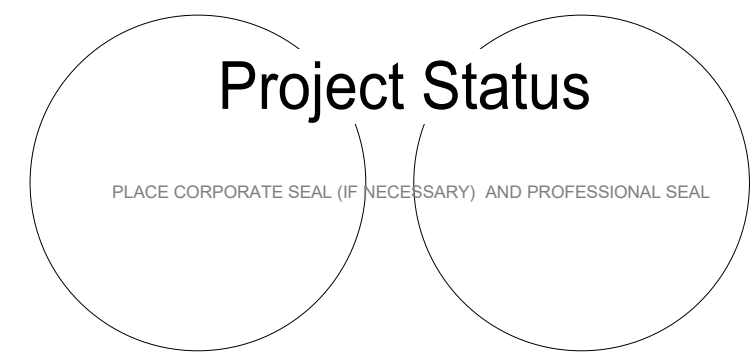

REVISION	DATE	DESCRIPTION
<b>ADDENDA OR MODIFICATION</b>		
CD	xx/xx/2016	CONSTRUCTION DOCUMENTS
DD	xx/xx/2016	DESIGN DEVELOPMENT
SD	xx/xx/2016	SCHEMATIC DESIGN
ISSUE	DATE	DESCRIPTION


PROJECT NO: 000-0000  
P.I.C. edit in TB - PIC  
P MGR. edit in TB - p mgr  
P ARCH. edit in TB - p. arch  
DESIGN BY WBV  
JOB CAPTAIN edit in TB - job capt  
DRAWN BY WBV  
CHECKED BY Checker

SHEET TITLE


**ELEVATIONS**

SHEET IDENTIFIER


**A200**

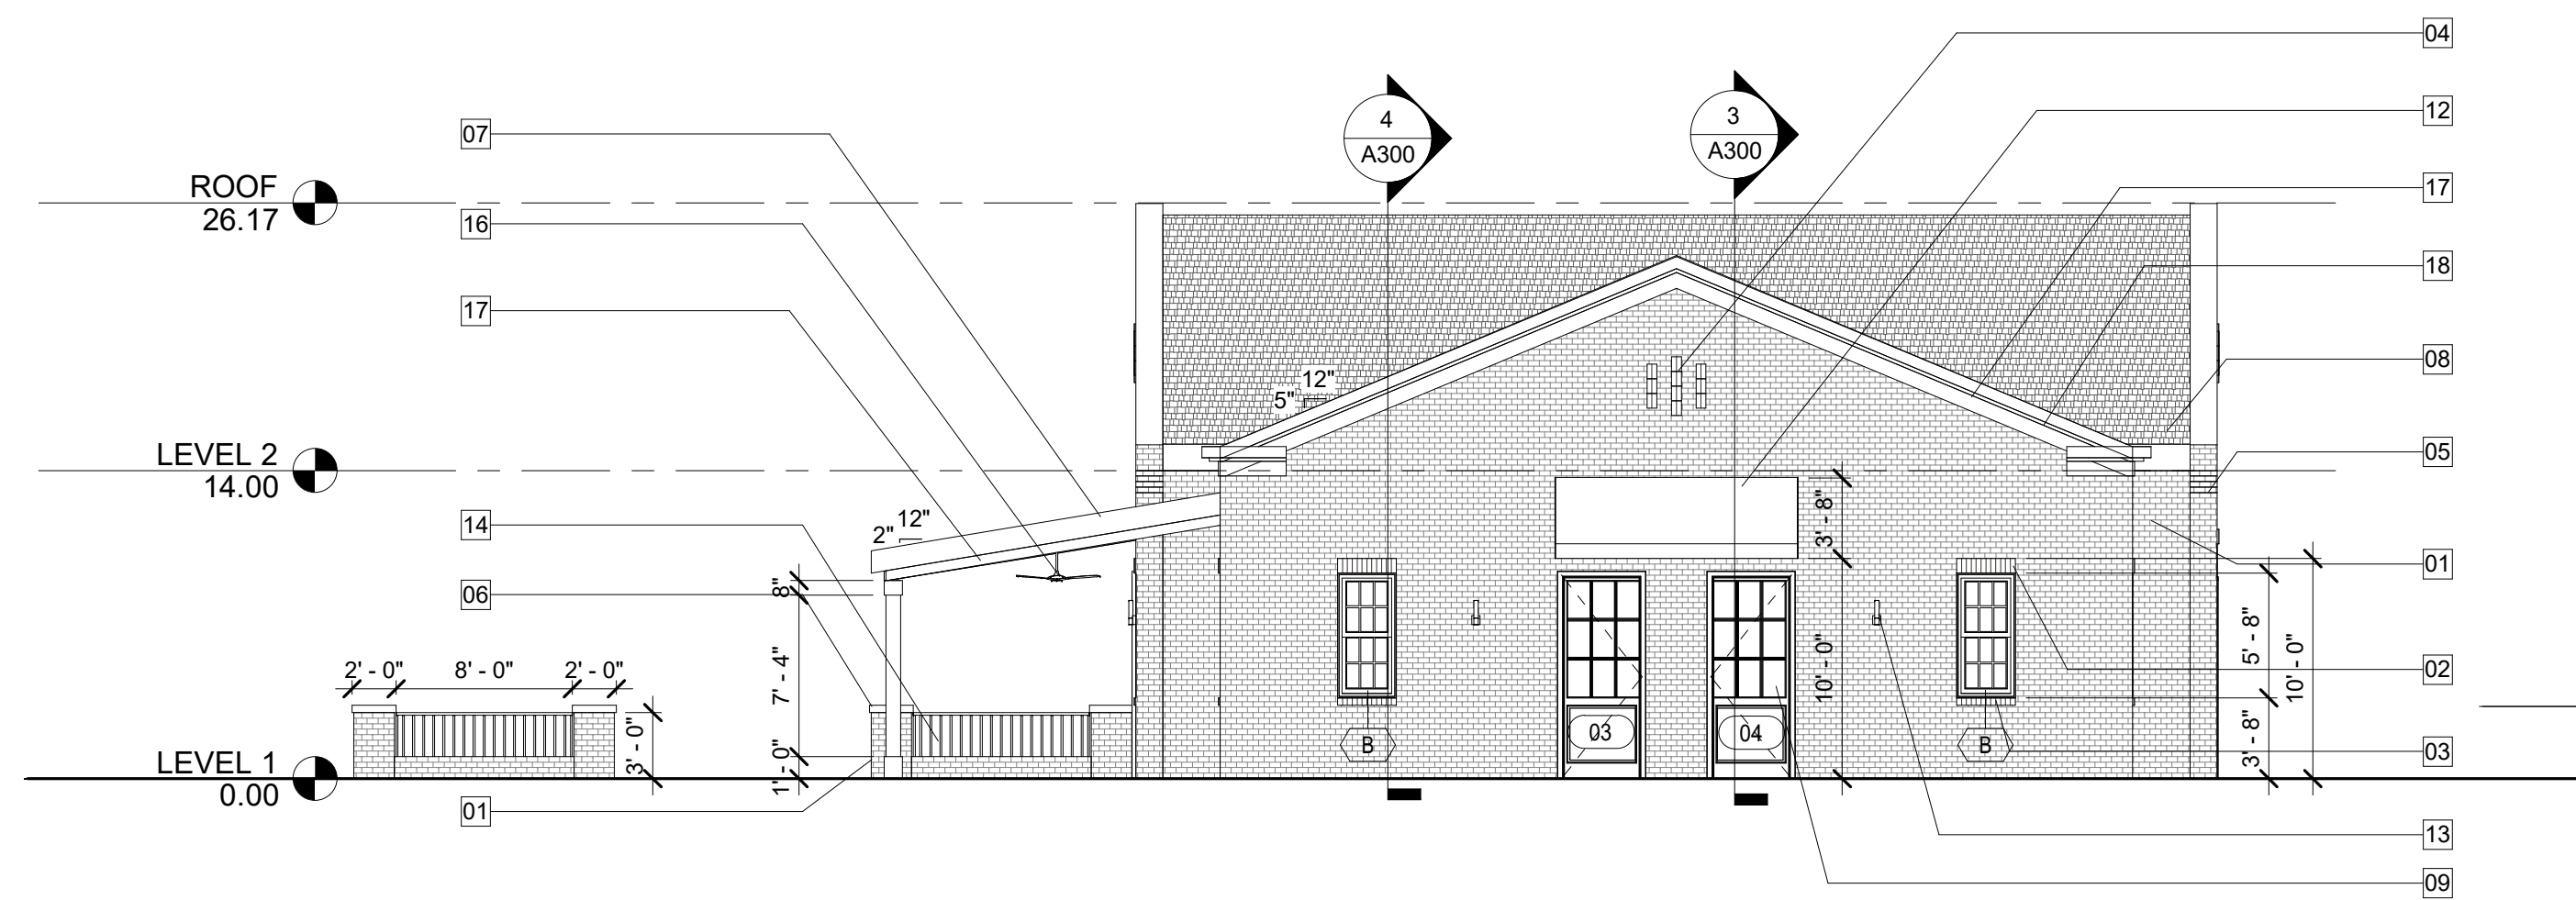


**1** EXTERIOR ELEVATION - NORTH  
1/8" = 1'-0"

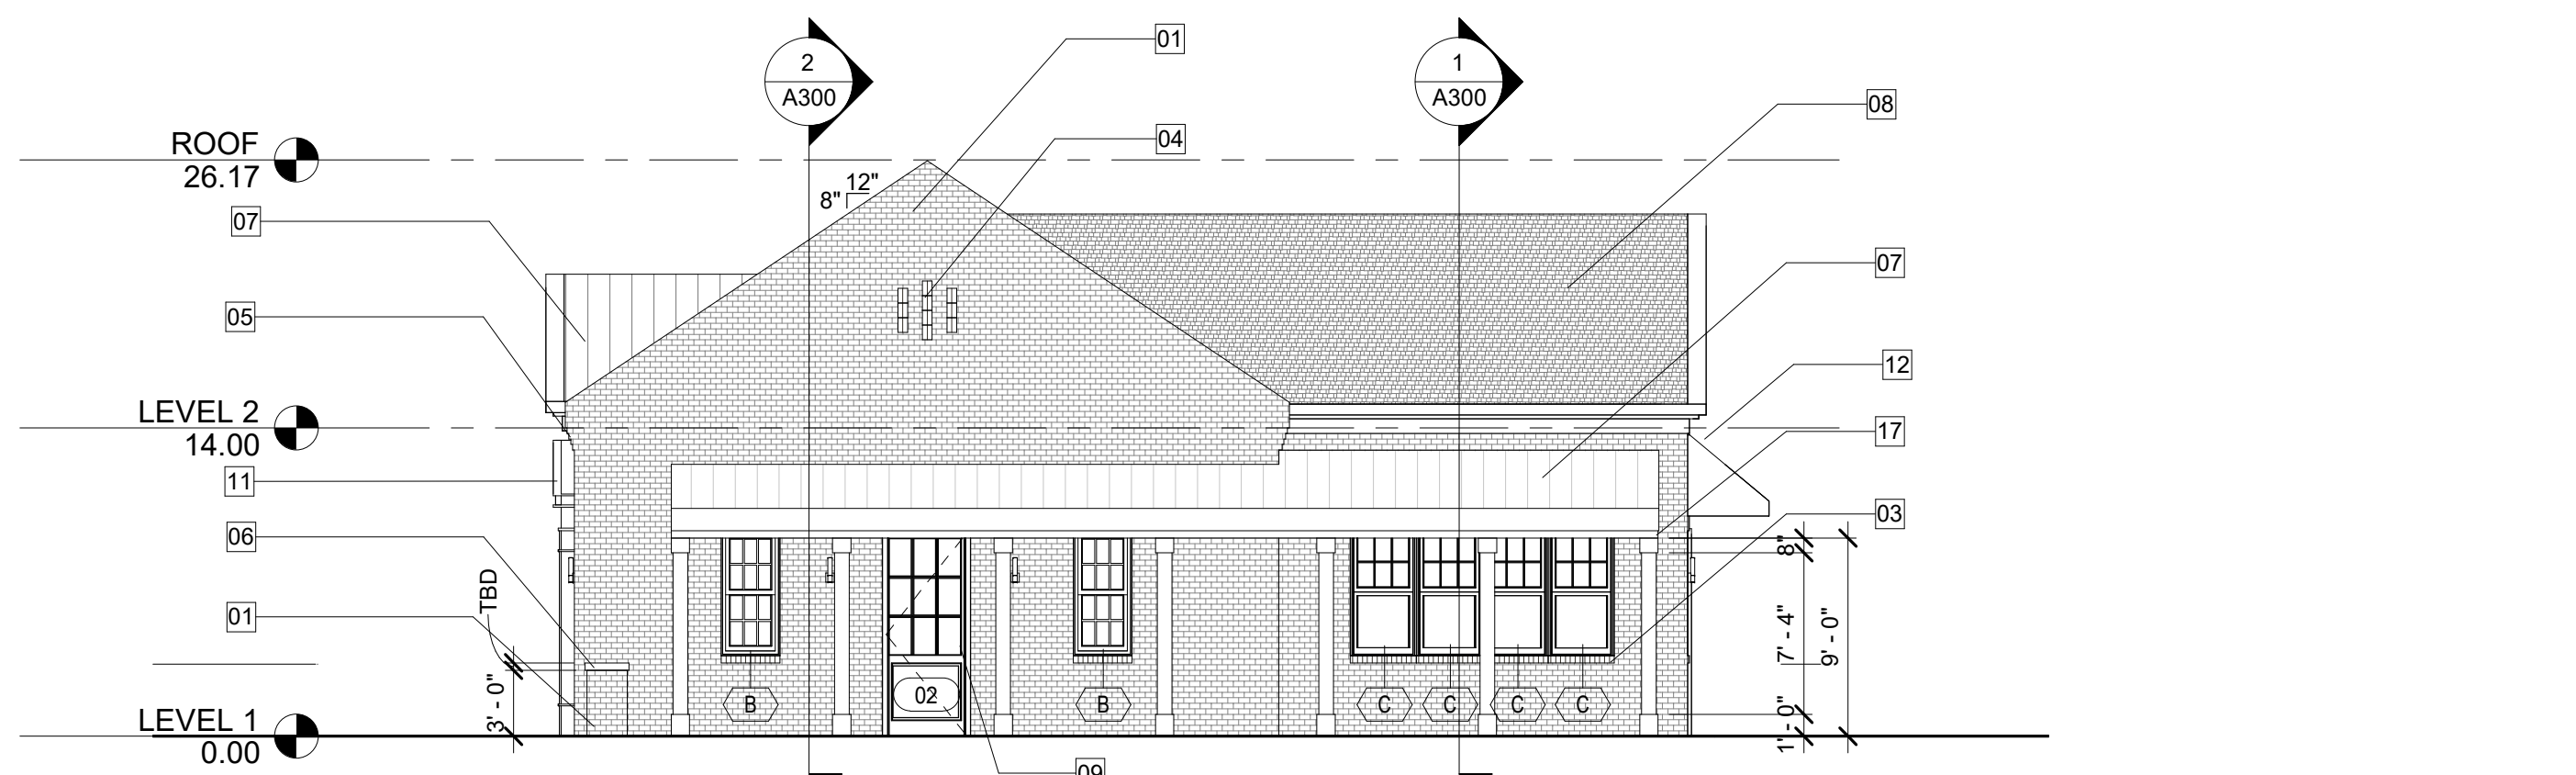


**2** EXTERIOR ELEVATION - EAST  
1/8" = 1'-0"

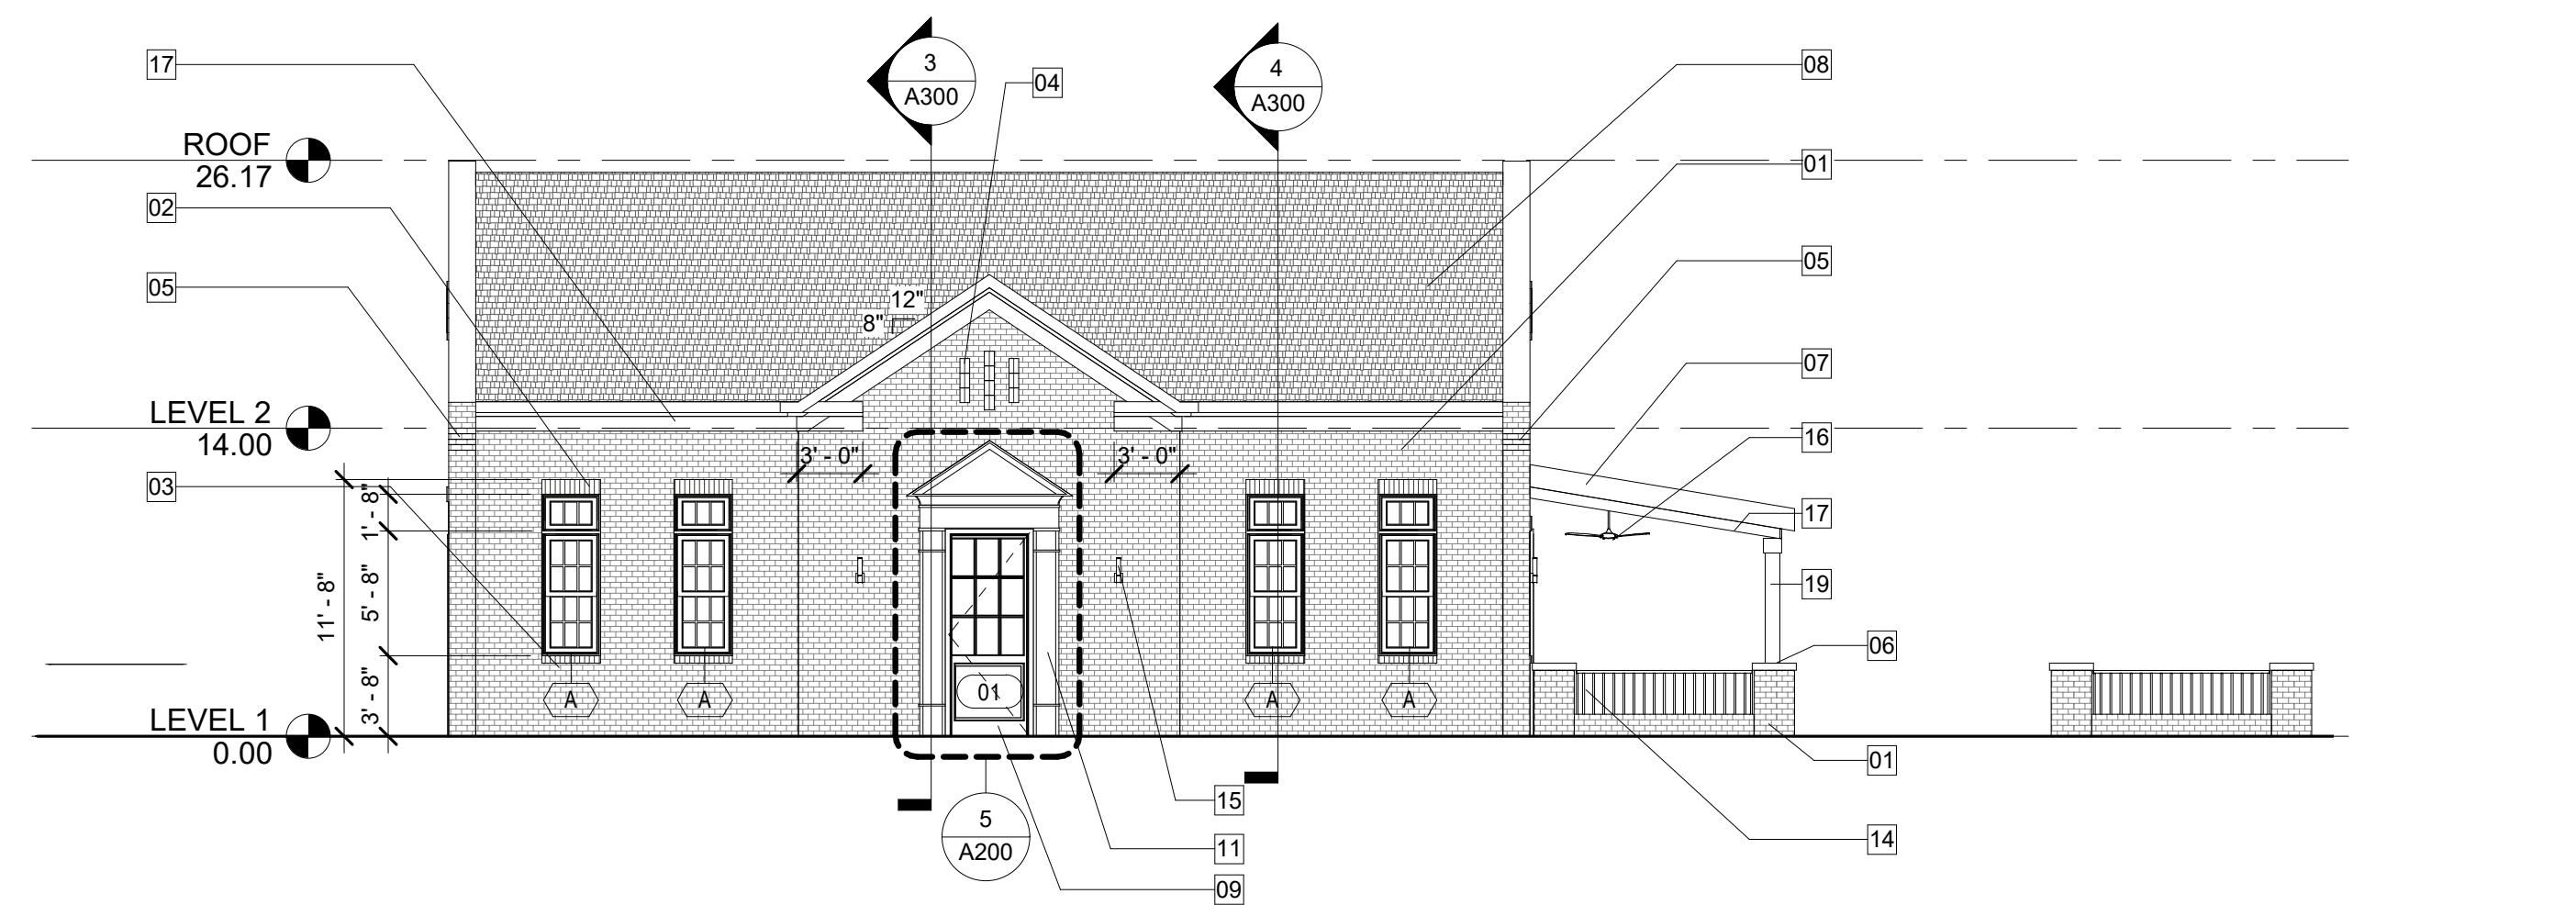

**3** EXTERIOR ELEVATION - SOUTH  
1/8" = 1'-0"

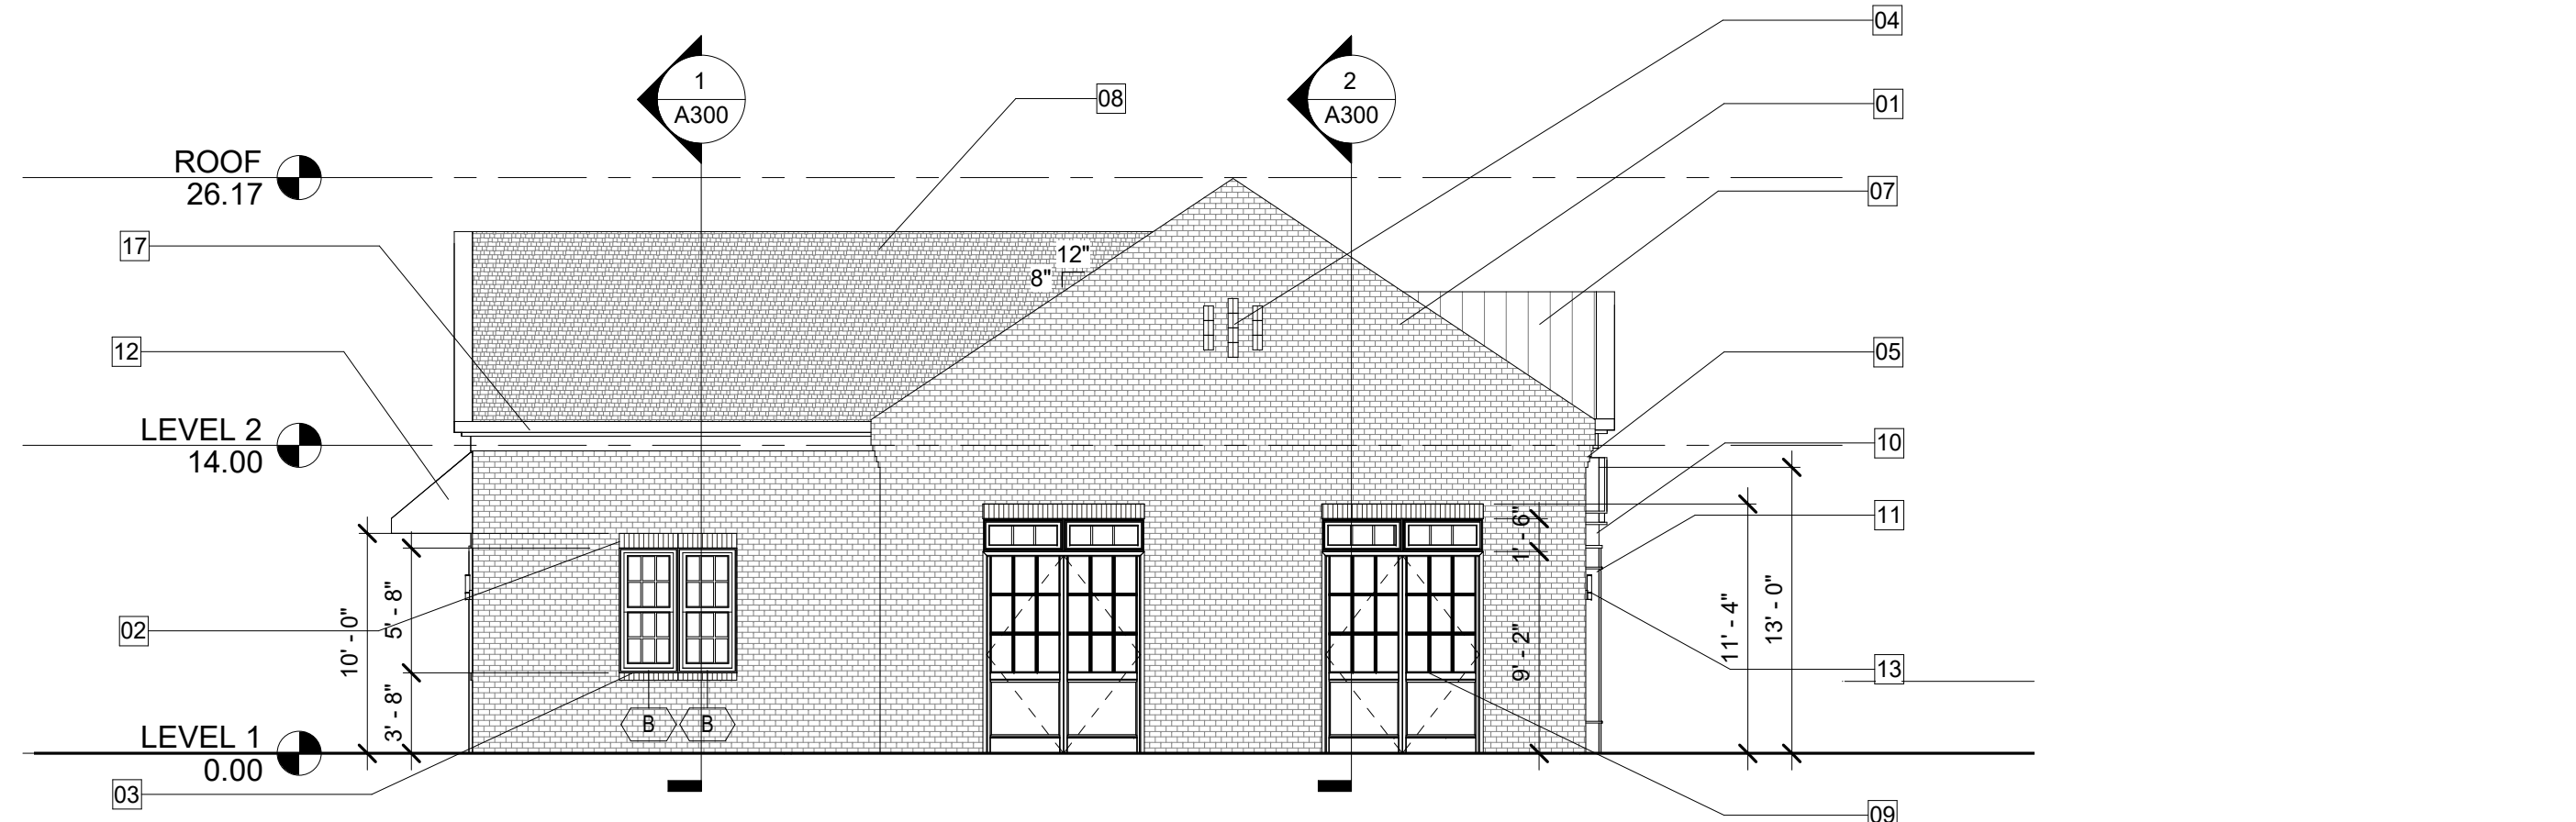


**4** EXTERIOR ELEVATION - WEST  
1/8" = 1'-0"

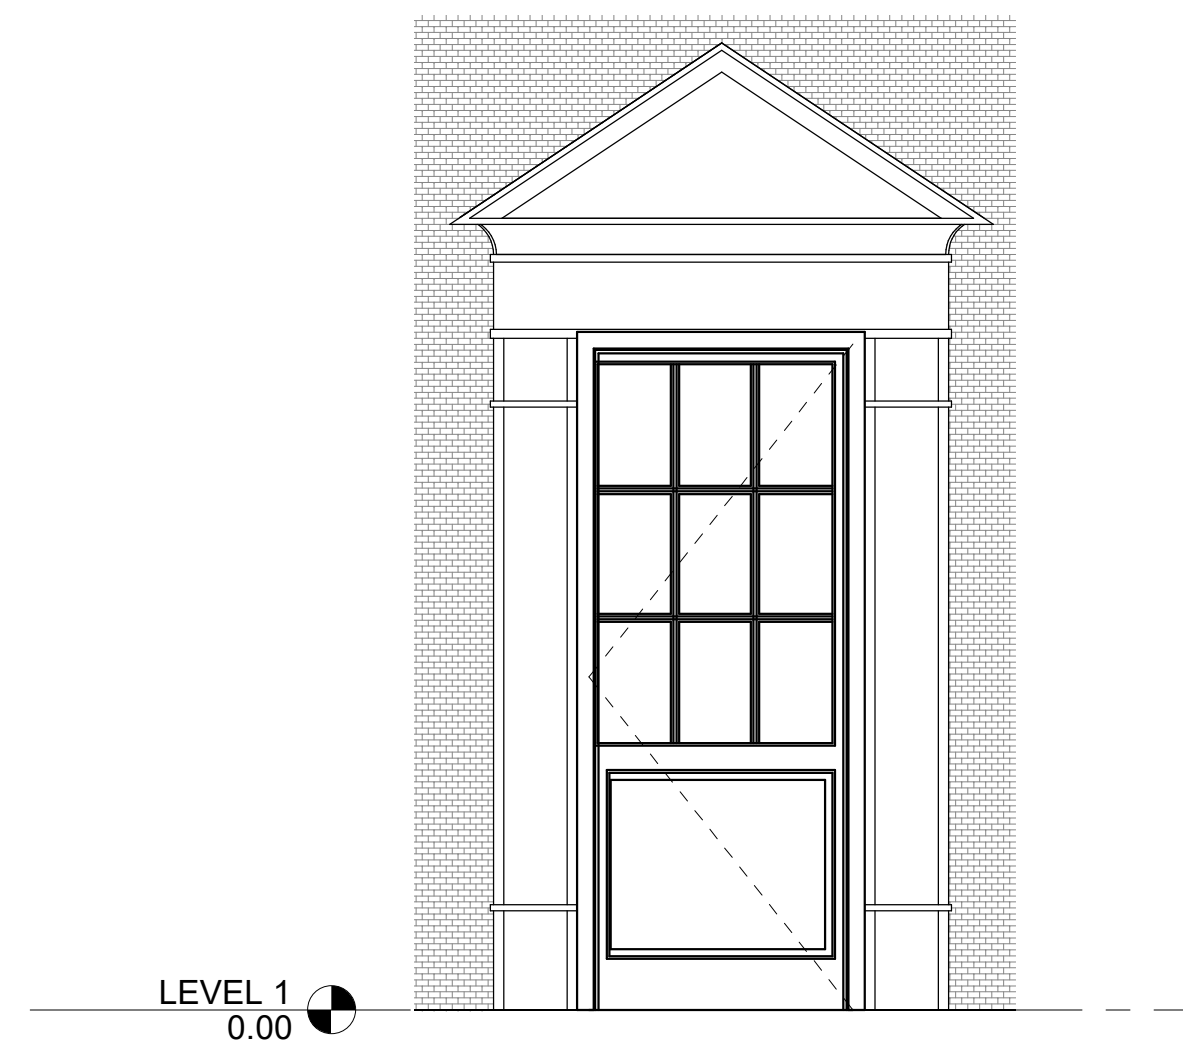

**5** ENLARGED ENTRY DOOR SURROUND  
3/8" = 1'-0"

Keynote Legend	
Key Value	Keynote Text
01	RUNNING BOND BRICK FACADE
02	SOLDIER COURSE BRICK HEAD
03	ROWLOCK COURSE BRICK SILL
04	SOLDIER COURSE BRICK ACCENT
05	CORBELING BRICK ACCENT AT A 1" OFFSET
06	PRECAST CONCRETE CAP
07	STANDING SEAM METAL ROOF
08	ARCHITECTURAL ASPHALT SHINGLE ROOF
09	EXTERIOR WOOD DOOR
10	DOOR SURROUND
11	TRIM (COLOR TO MATCH SURROUND)
12	METAL AWNING
13	EXTERIOR WALL MOUNT SCONCE LIGHTING
14	ALUMINUM RAILING SYSTEM
15	SIGNAGE
16	EXTERIOR CEILING FAN
17	FIBER CEMENT FASCIA
18	TRIM (TO MATCH FIBER CEMENT FASCIA)
19	PVC COLUMN WRAP

10/20/21 4:08:44 PM P:\1154-502\_Village\_Sales\_Center\1154-502\_Village\_Sales\_Center\1154-502\_Village\_Sales\_Center\1154-502\_Village\_Sales\_Center.dwg

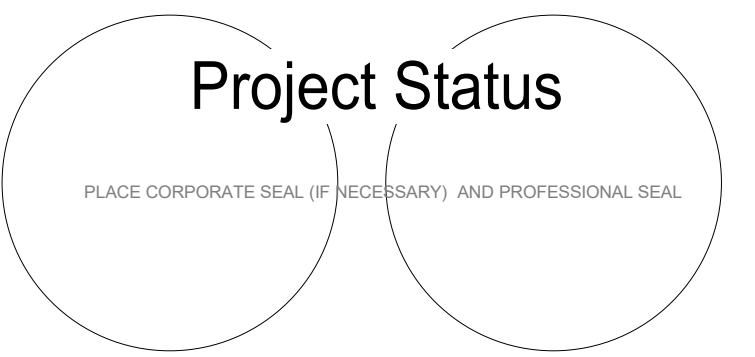

**2020 - Template**

2700 East Cary Street

REVISION	DATE	DESCRIPTION
<b>ADDENDA OR MODIFICATION</b>		
CD	xx/xx/2016	CONSTRUCTION DOCUMENTS
DD	xx/xx/2016	DESIGN DEVELOPMENT
SD	xx/xx/2016	SCHEMATIC DESIGN
ISSUE	DATE	DESCRIPTION


PROJECT NO: 000-0000  
 P.I.C. edit in TB - PIC  
 P MGR. edit in TB - p mgr  
 P ARCH. edit in TB - p. arch  
 DESIGN BY AH,WBV  
 JOB CAPTAIN edit in TB - job capt  
 DRAWN BY WBV  
 CHECKED BY Checker

SHEET TITLE

**INTERIOR  
 ELEVATIONS**

SHEET IDENTIFIER

**A210**

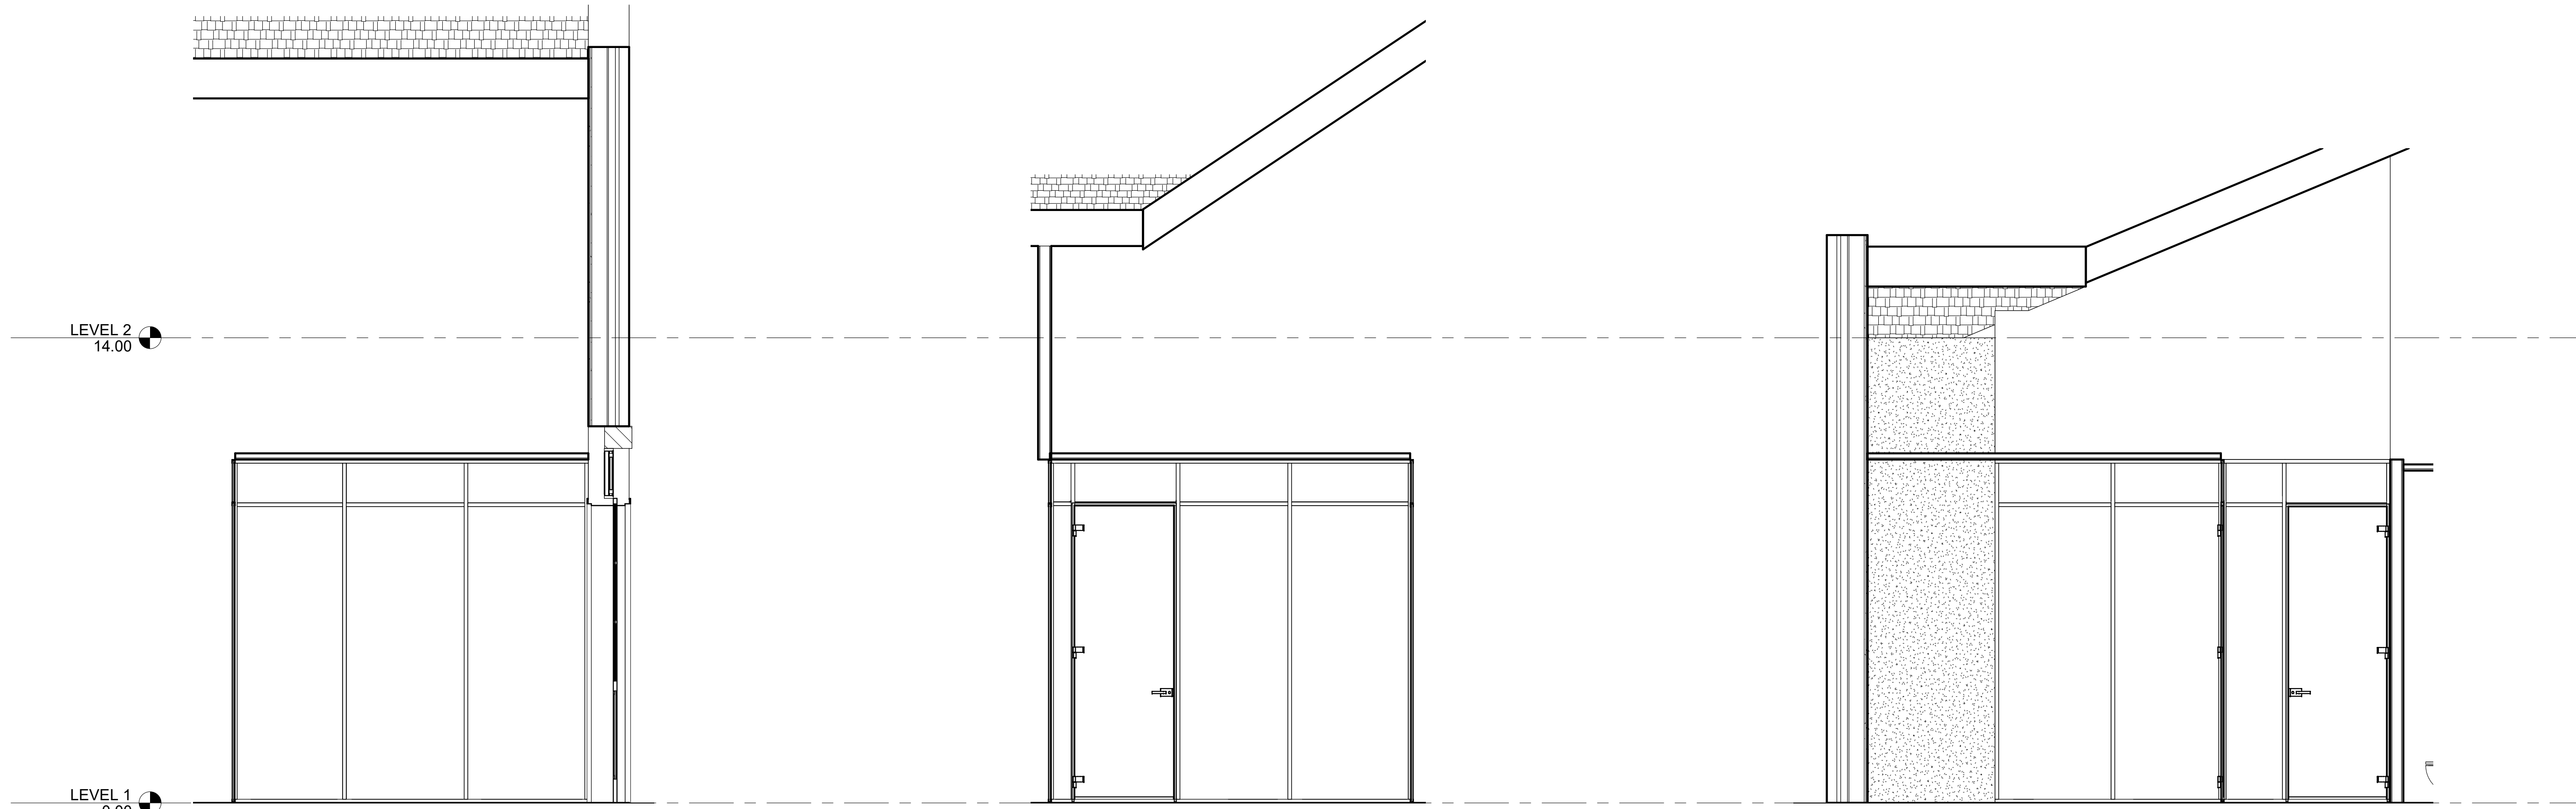

**1** OFFICE - NORTH  
 3/8" = 1'-0"


**2** OFFICE - EAST  
 3/8" = 1'-0"

**3** OFFICE - SOUTH  
 3/8" = 1'-0"

LEVEL 2  
 14.00

LEVEL 1  
 0.00



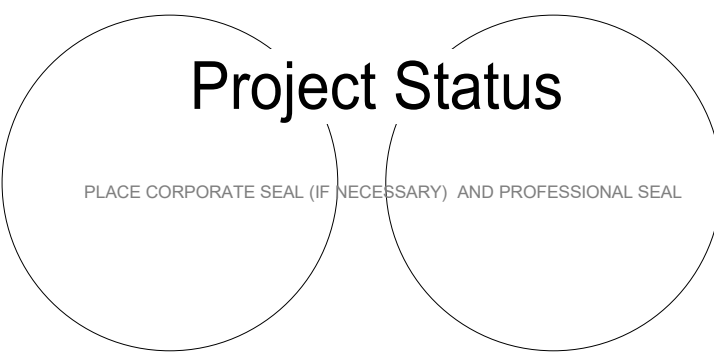

2020 - Template

2700 East Cary Street

REVISION	DATE	DESCRIPTION
<b>ADDENDA OR MODIFICATION</b>		
CD	xx/xx/2016	CONSTRUCTION DOCUMENTS
DD	xx/xx/2016	DESIGN DEVELOPMENT
SD	xx/xx/2016	SCHEMATIC DESIGN
ISSUE	DATE	DESCRIPTION


PROJECT NO: 000-0000  
P.I.C. edit in TB - PIC  
P MGR. edit in TB - p mgr  
P ARCH. edit in TB - p. arch  
DESIGN BY WBV  
JOB CAPTAIN edit in TB - job capt  
DRAWN BY WBV  
CHECKED BY Checker

SHEET TITLE


**BUILDING SECTIONS**

SHEET IDENTIFIER

**A300**

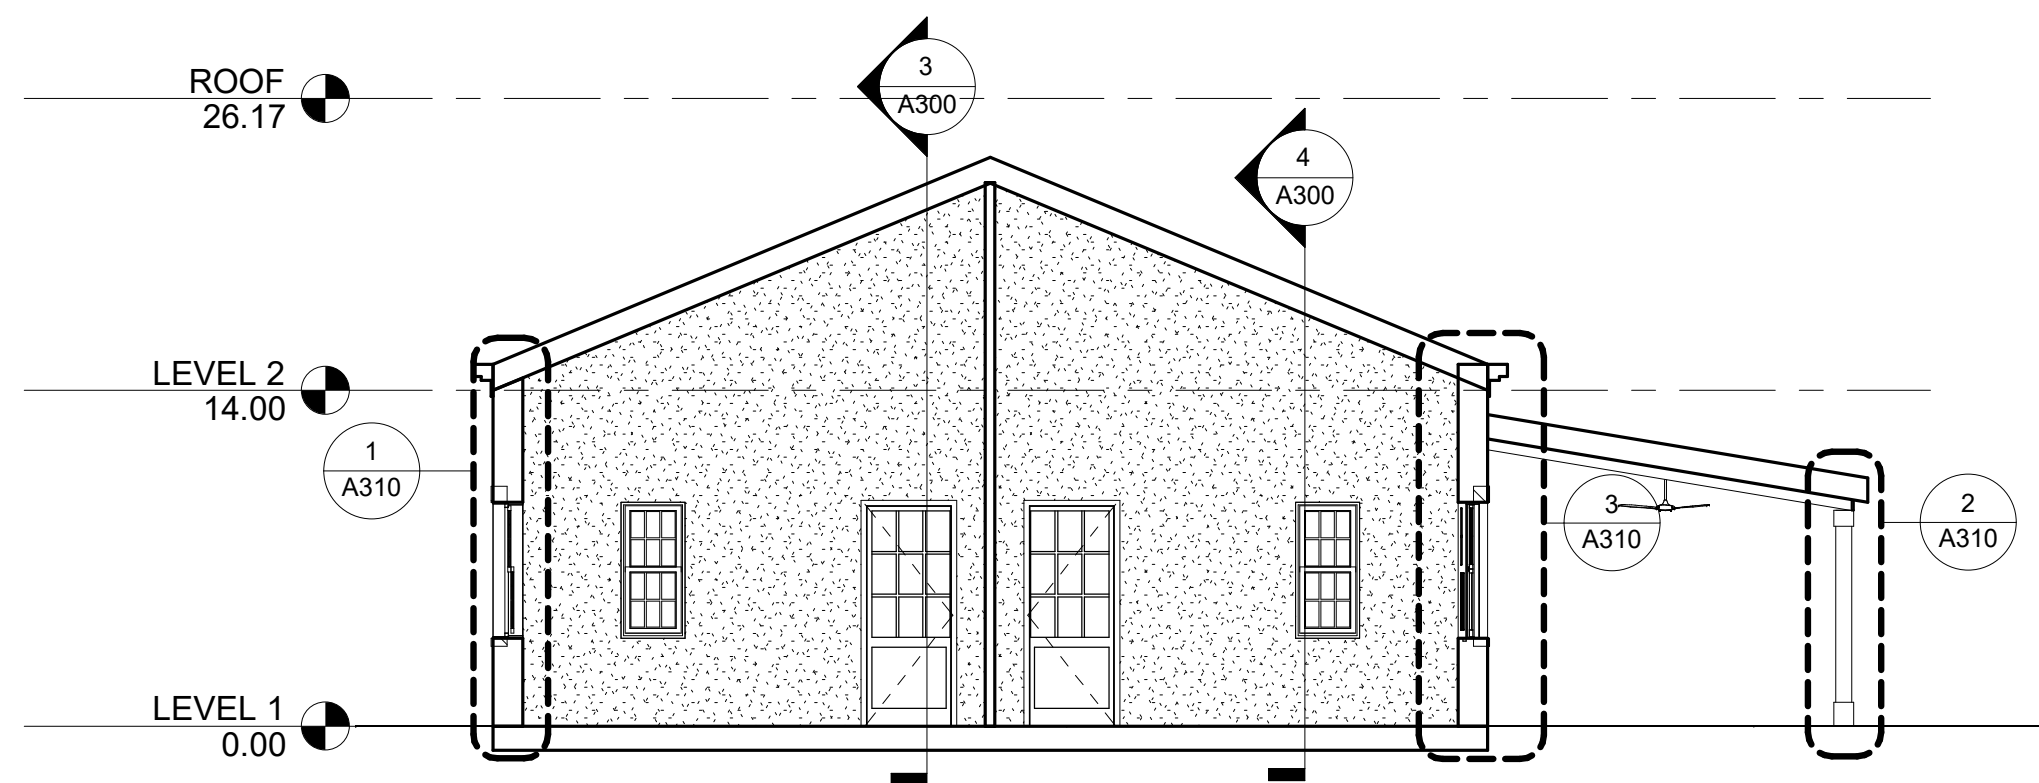


**1** SECTION 1 - EW  
1/8" = 1'-0"

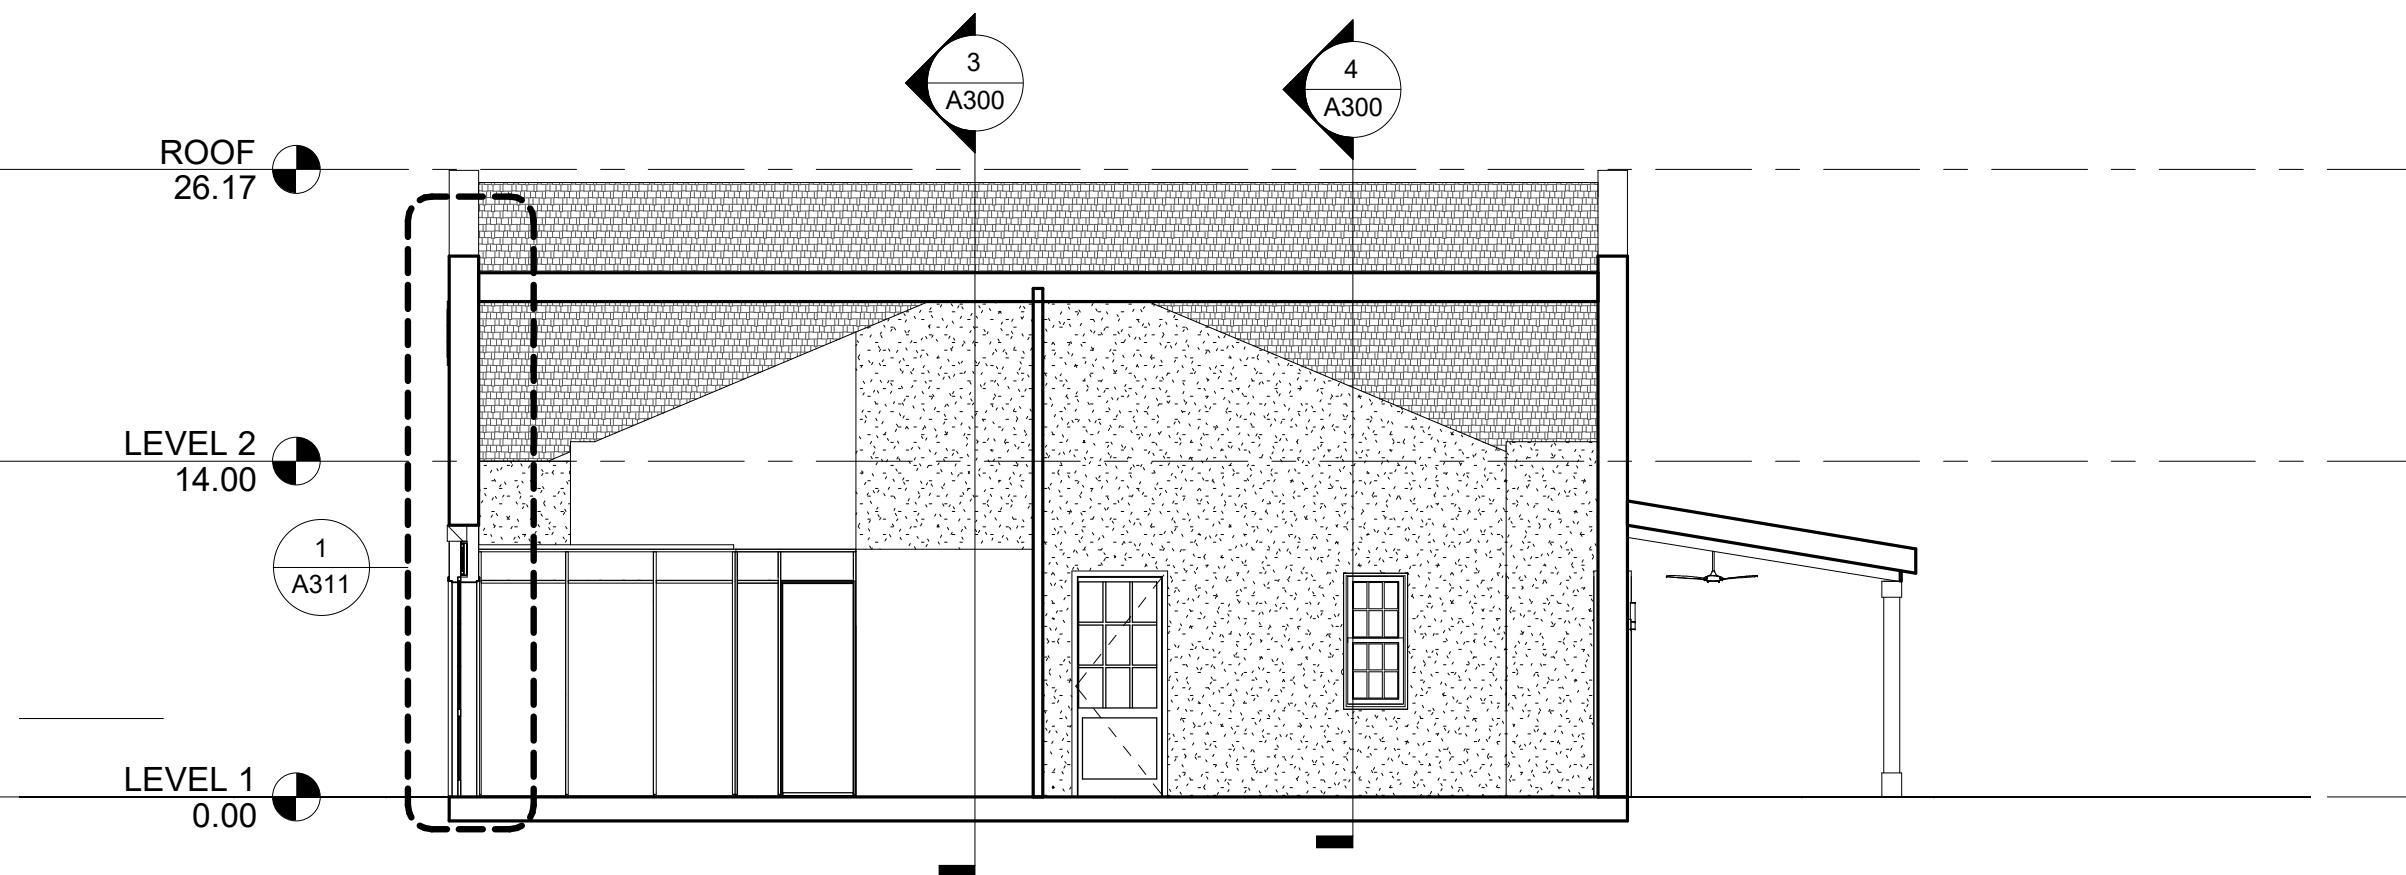

**2** SECTION 2 - EW  
1/8" = 1'-0"




**3** SECTION 3 - NS  
1/8" = 1'-0"

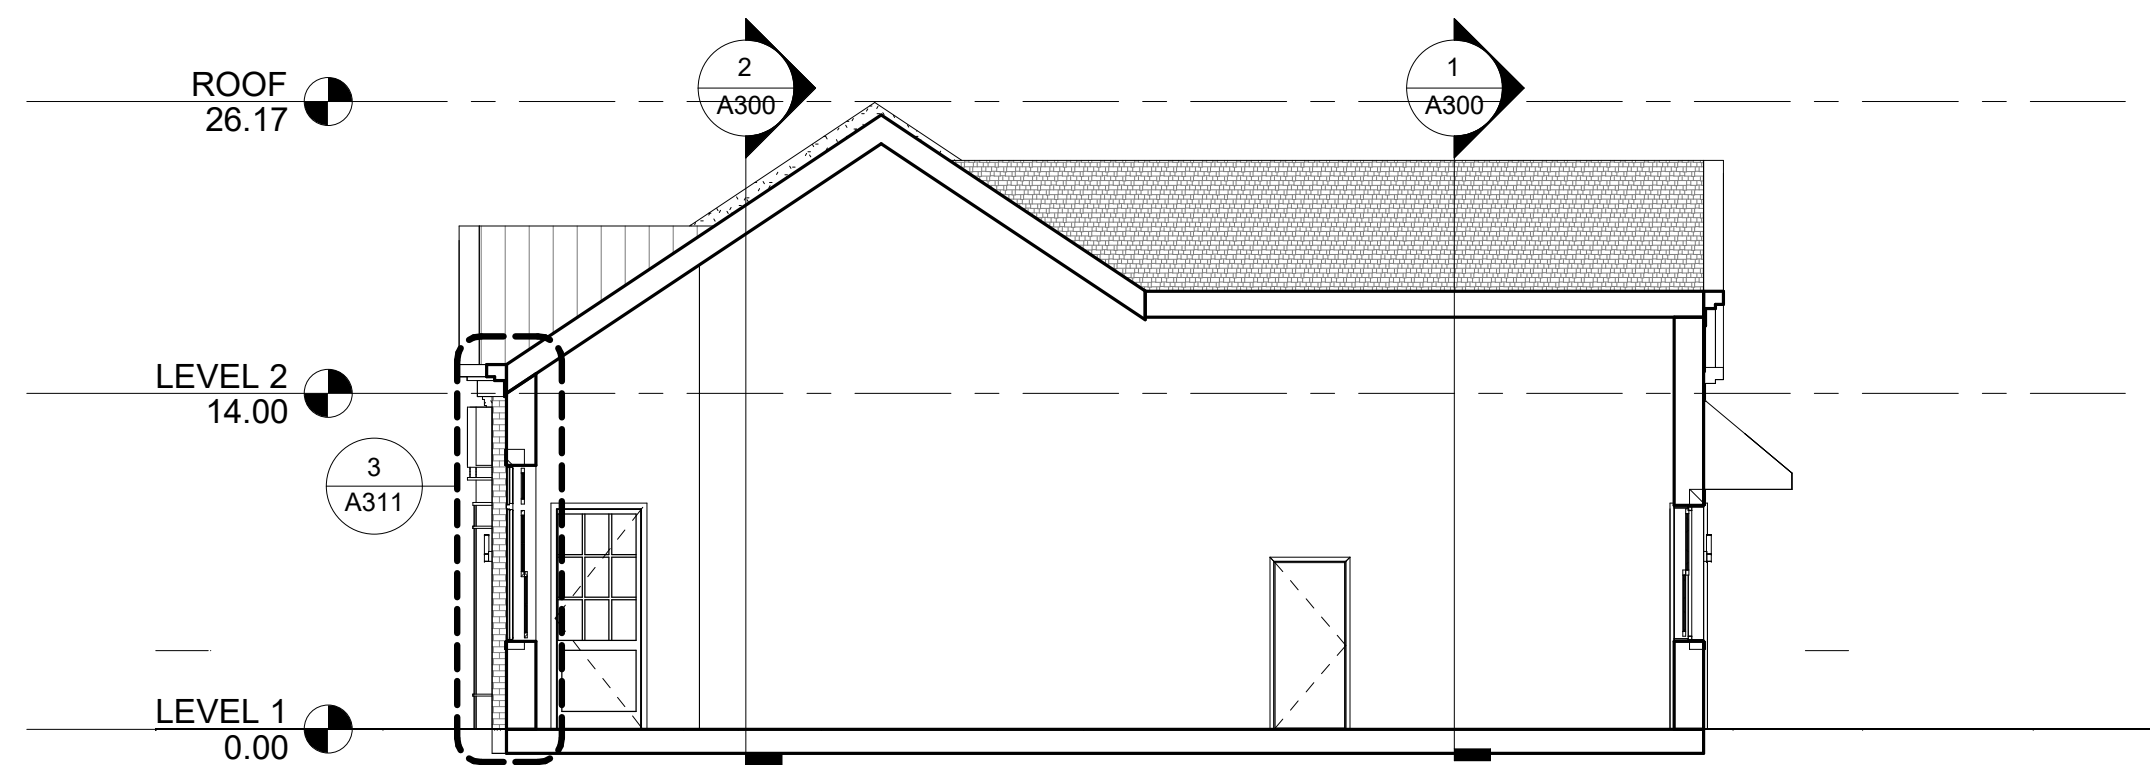

**4** SECTION 4 - NS  
1/8" = 1'-0"

10/20/21 4:09:40 PM P:\1154-002\_Webb\_Village\_Sales\_Center\E\_BIM\2\_01\1154-002\_Webb\_Village\_Sales\_Center.dwg

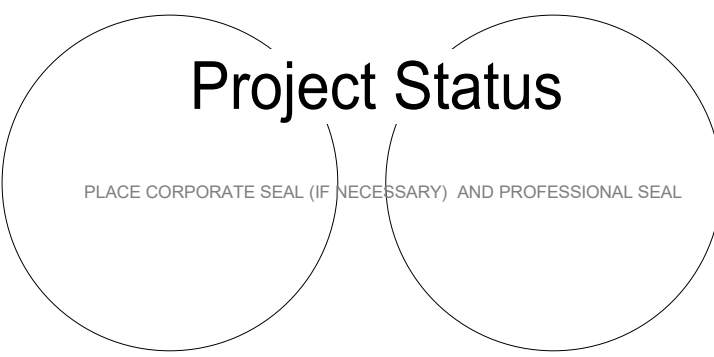

**2020 - Template**

2700 East Cary Street

REVISION	DATE	DESCRIPTION
<b>ADDENDA OR MODIFICATION</b>		
CD	xx/xx/2016	CONSTRUCTION DOCUMENTS
DD	xx/xx/2016	DESIGN DEVELOPMENT
SD	xx/xx/2016	SCHEMATIC DESIGN
ISSUE	DATE	DESCRIPTION


PROJECT NO: 000-0000  
 P.I.C. edit in TB - PIC  
 P MGR. edit in TB - p mgr  
 P ARCH. edit in TB - p. arch  
 DESIGN BY WBV  
 JOB CAPTAIN edit in TB - job capt  
 DRAWN BY WBV  
 CHECKED BY Checker

SHEET TITLE


**WALL SECTIONS AND DETAILS**

SHEET IDENTIFIER


**A310**

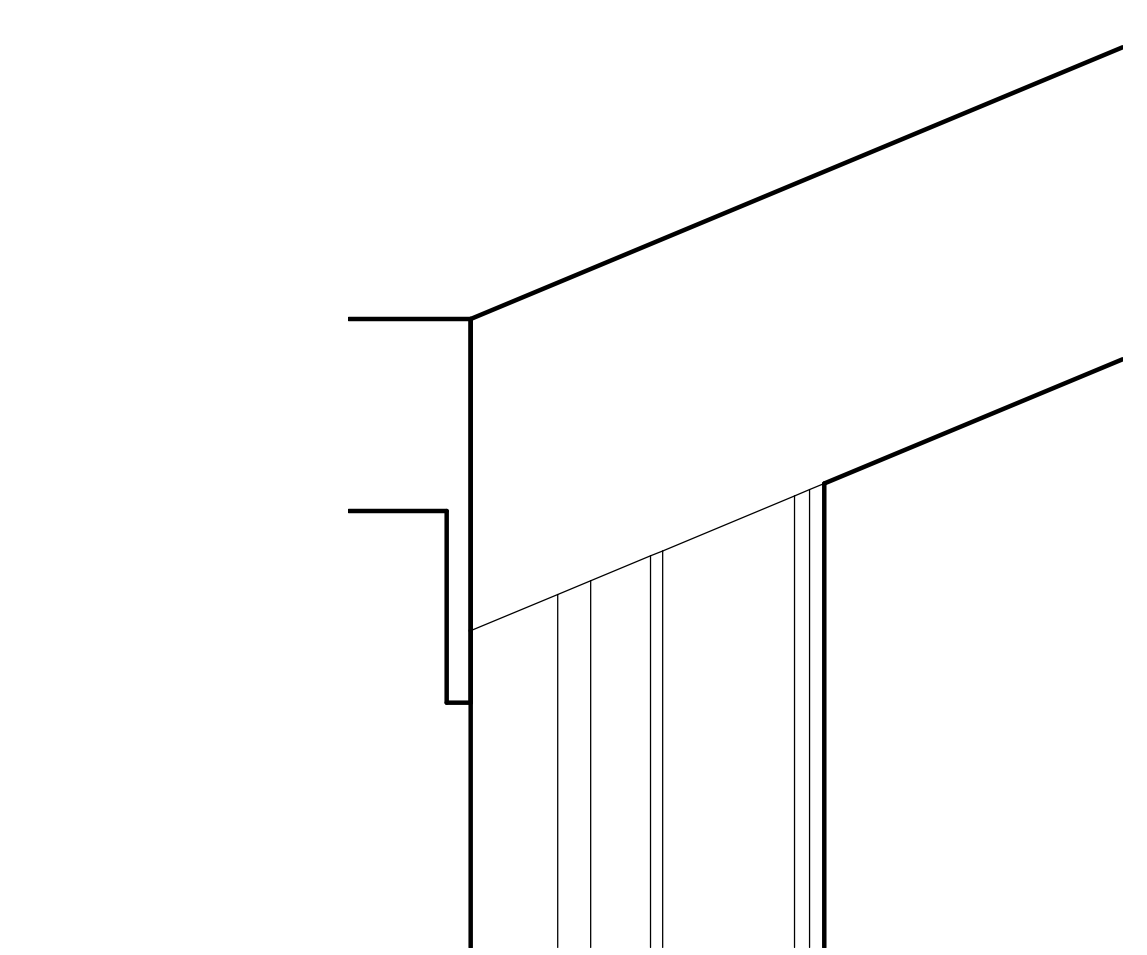


**5** SECTION 1 - EW - Callout 1 - Callout 1  
 1 1/2" = 1'-0"

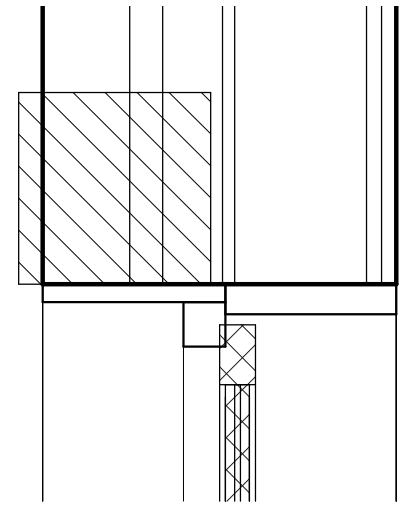


**6** SECTION 1 - EW - Callout 1 - Callout 2  
 1 1/2" = 1'-0"

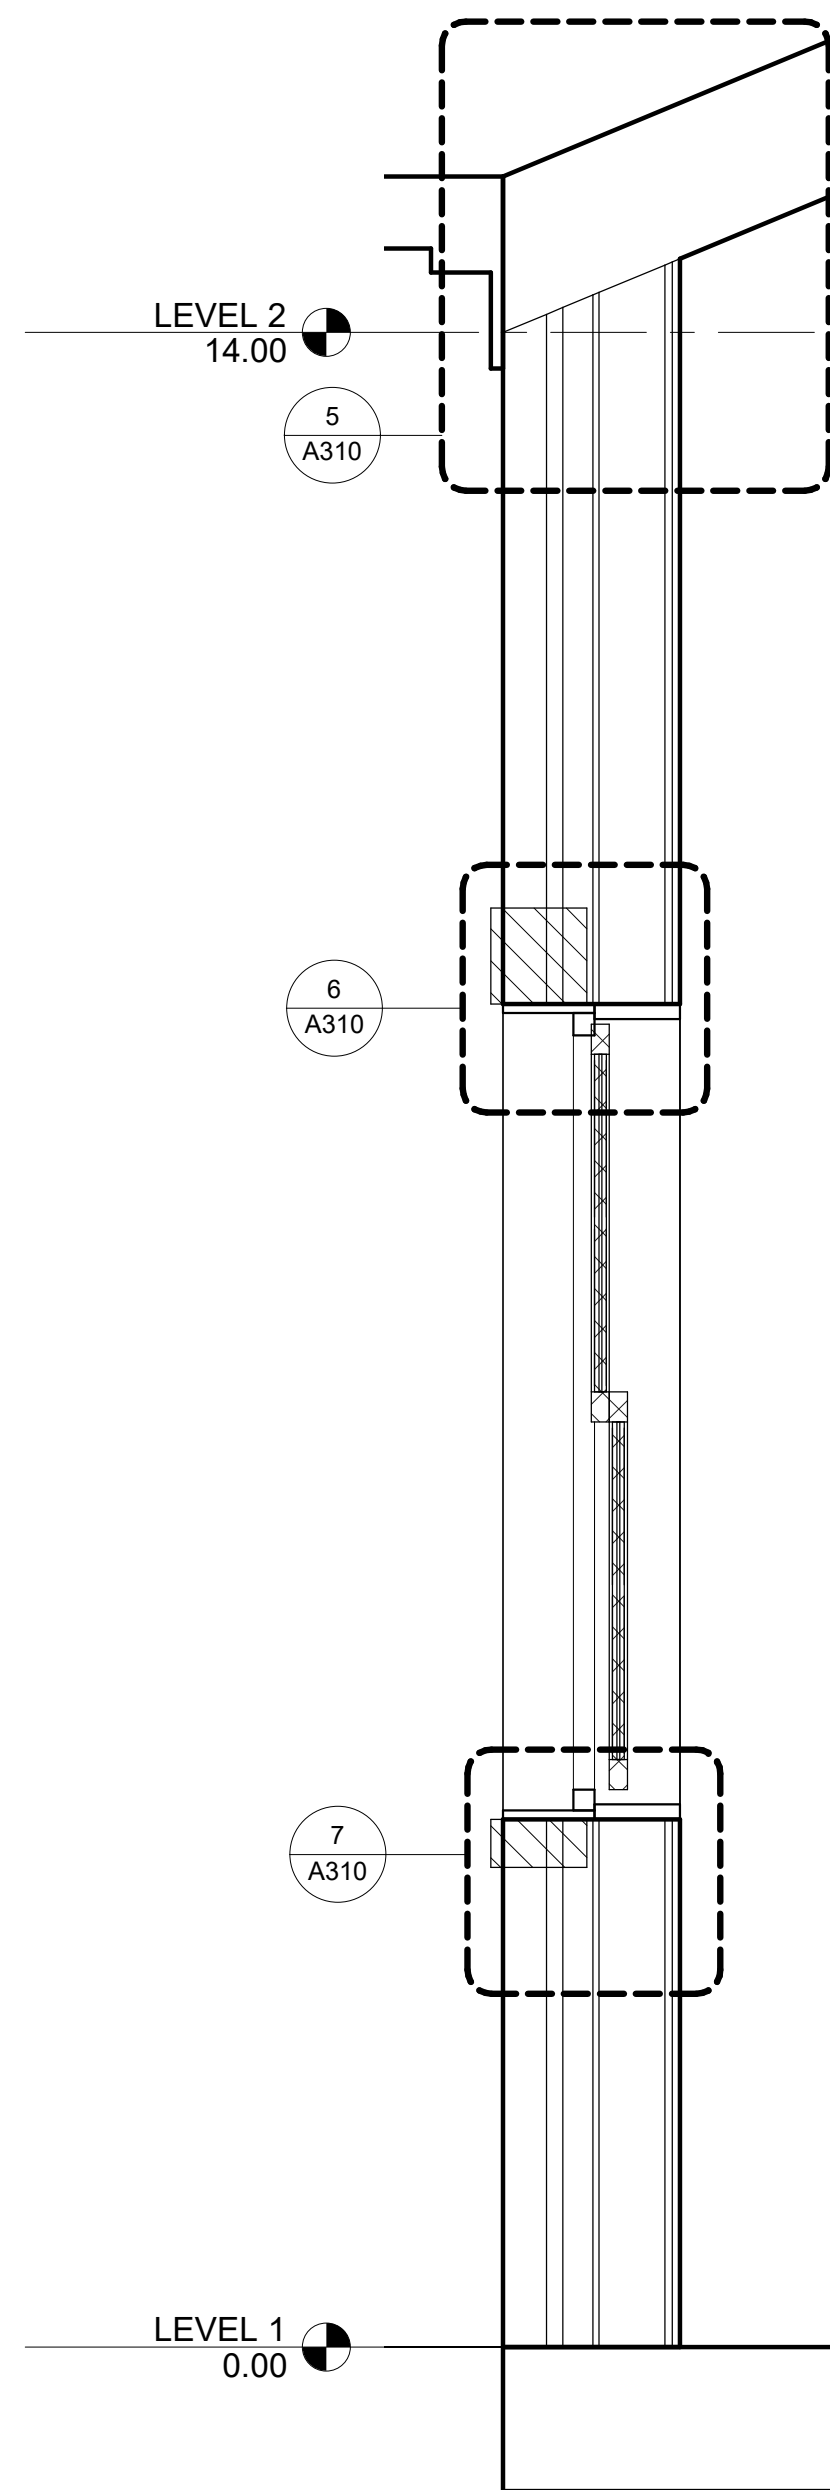


**1** SECTION 1 - EW - Callout 1  
 3/4" = 1'-0"

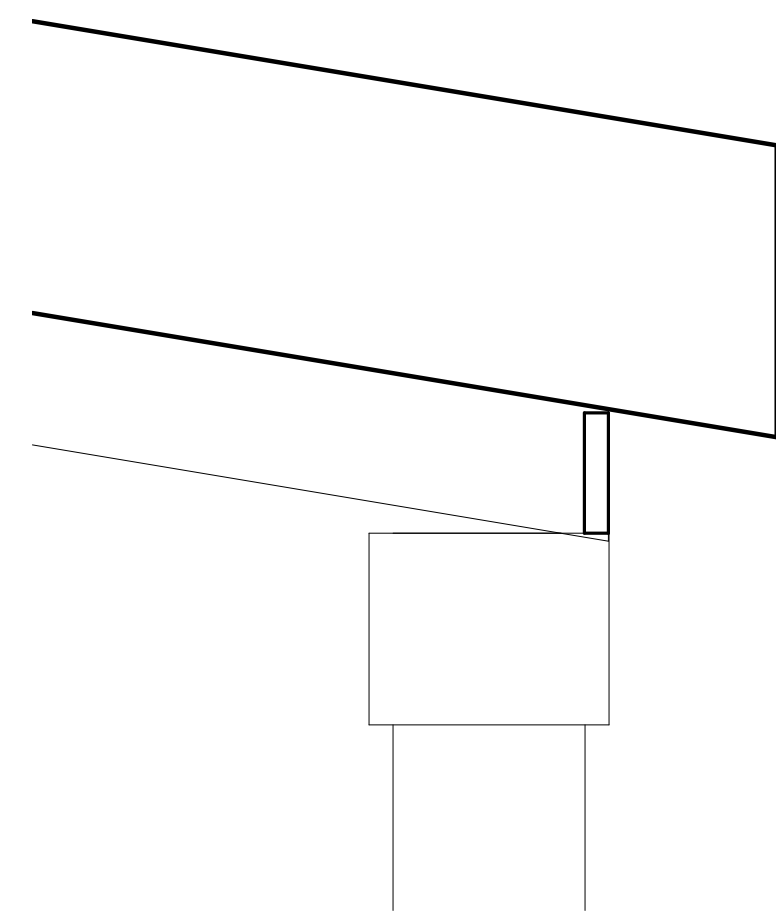


**8** SECTION 1 - EW - Callout 2 - Callout 1  
 1 1/2" = 1'-0"

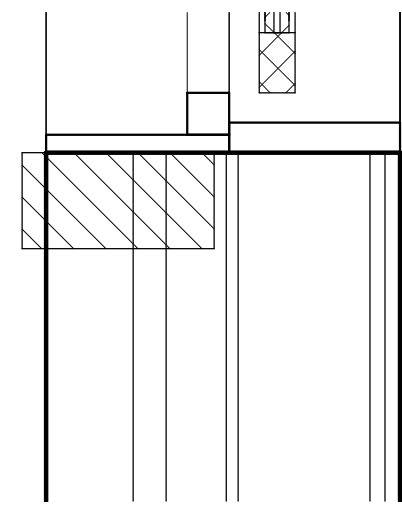


**7** SECTION 1 - EW - Callout 1 - Callout 3  
 1 1/2" = 1'-0"

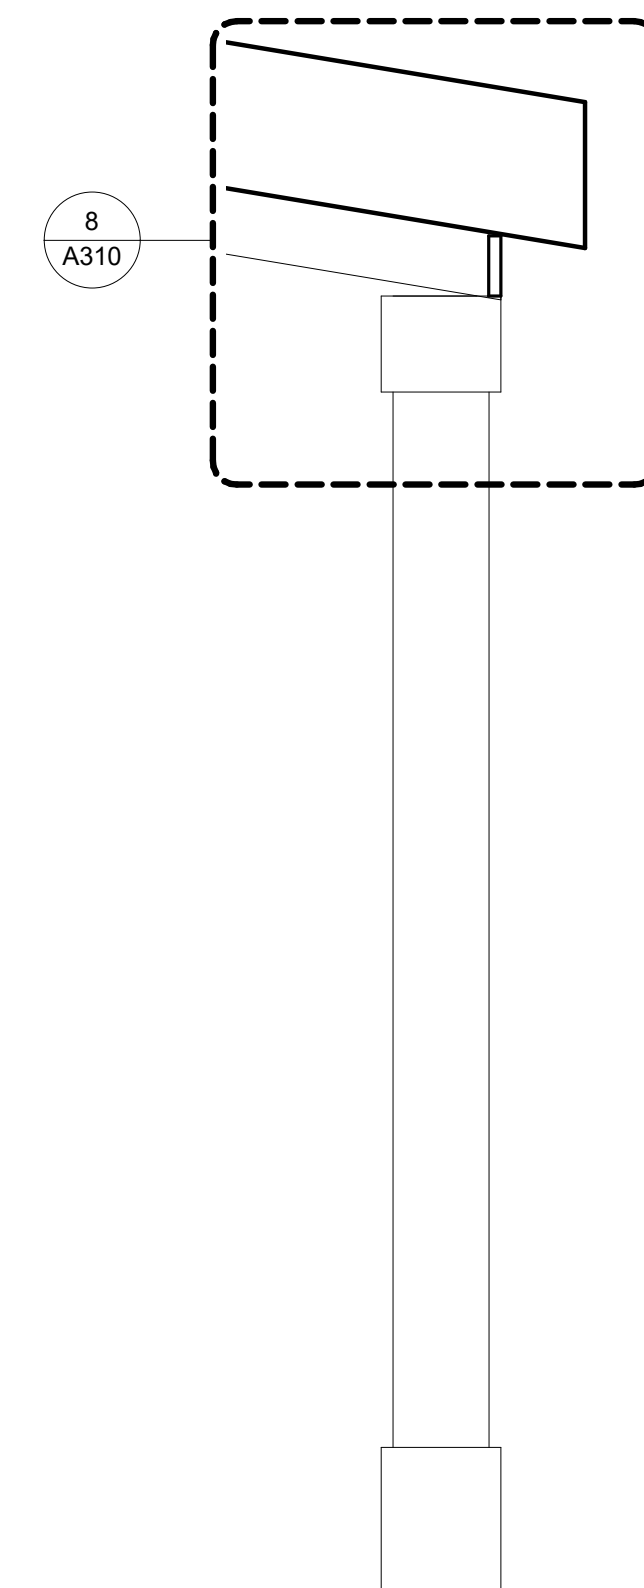

**2** SECTION 1 - EW - Callout 2  
 3/4" = 1'-0"

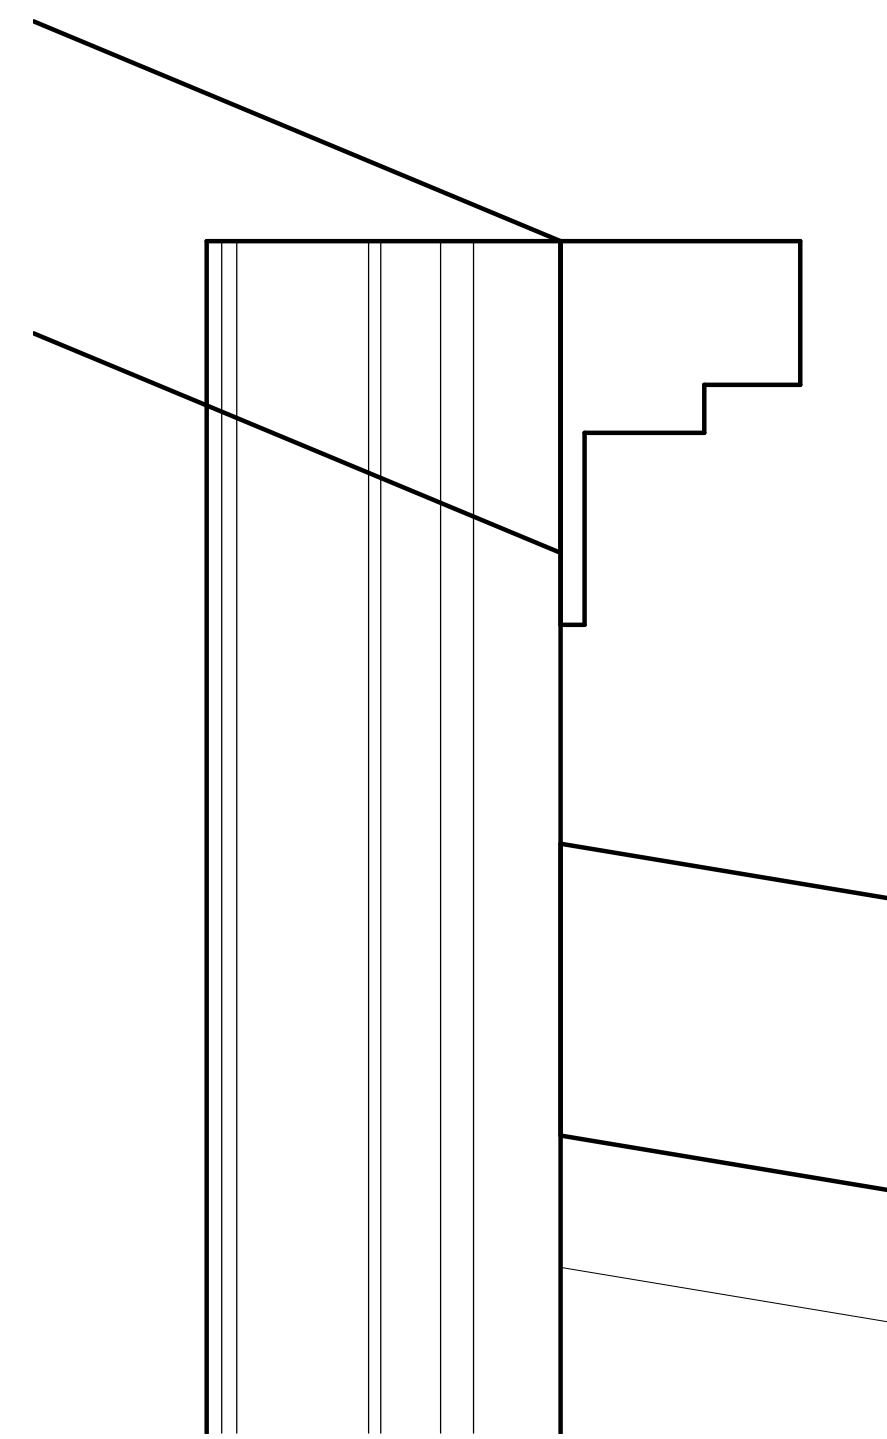


**9** SECTION 1 - EW - Callout 3 - Callout 1  
 1 1/2" = 1'-0"

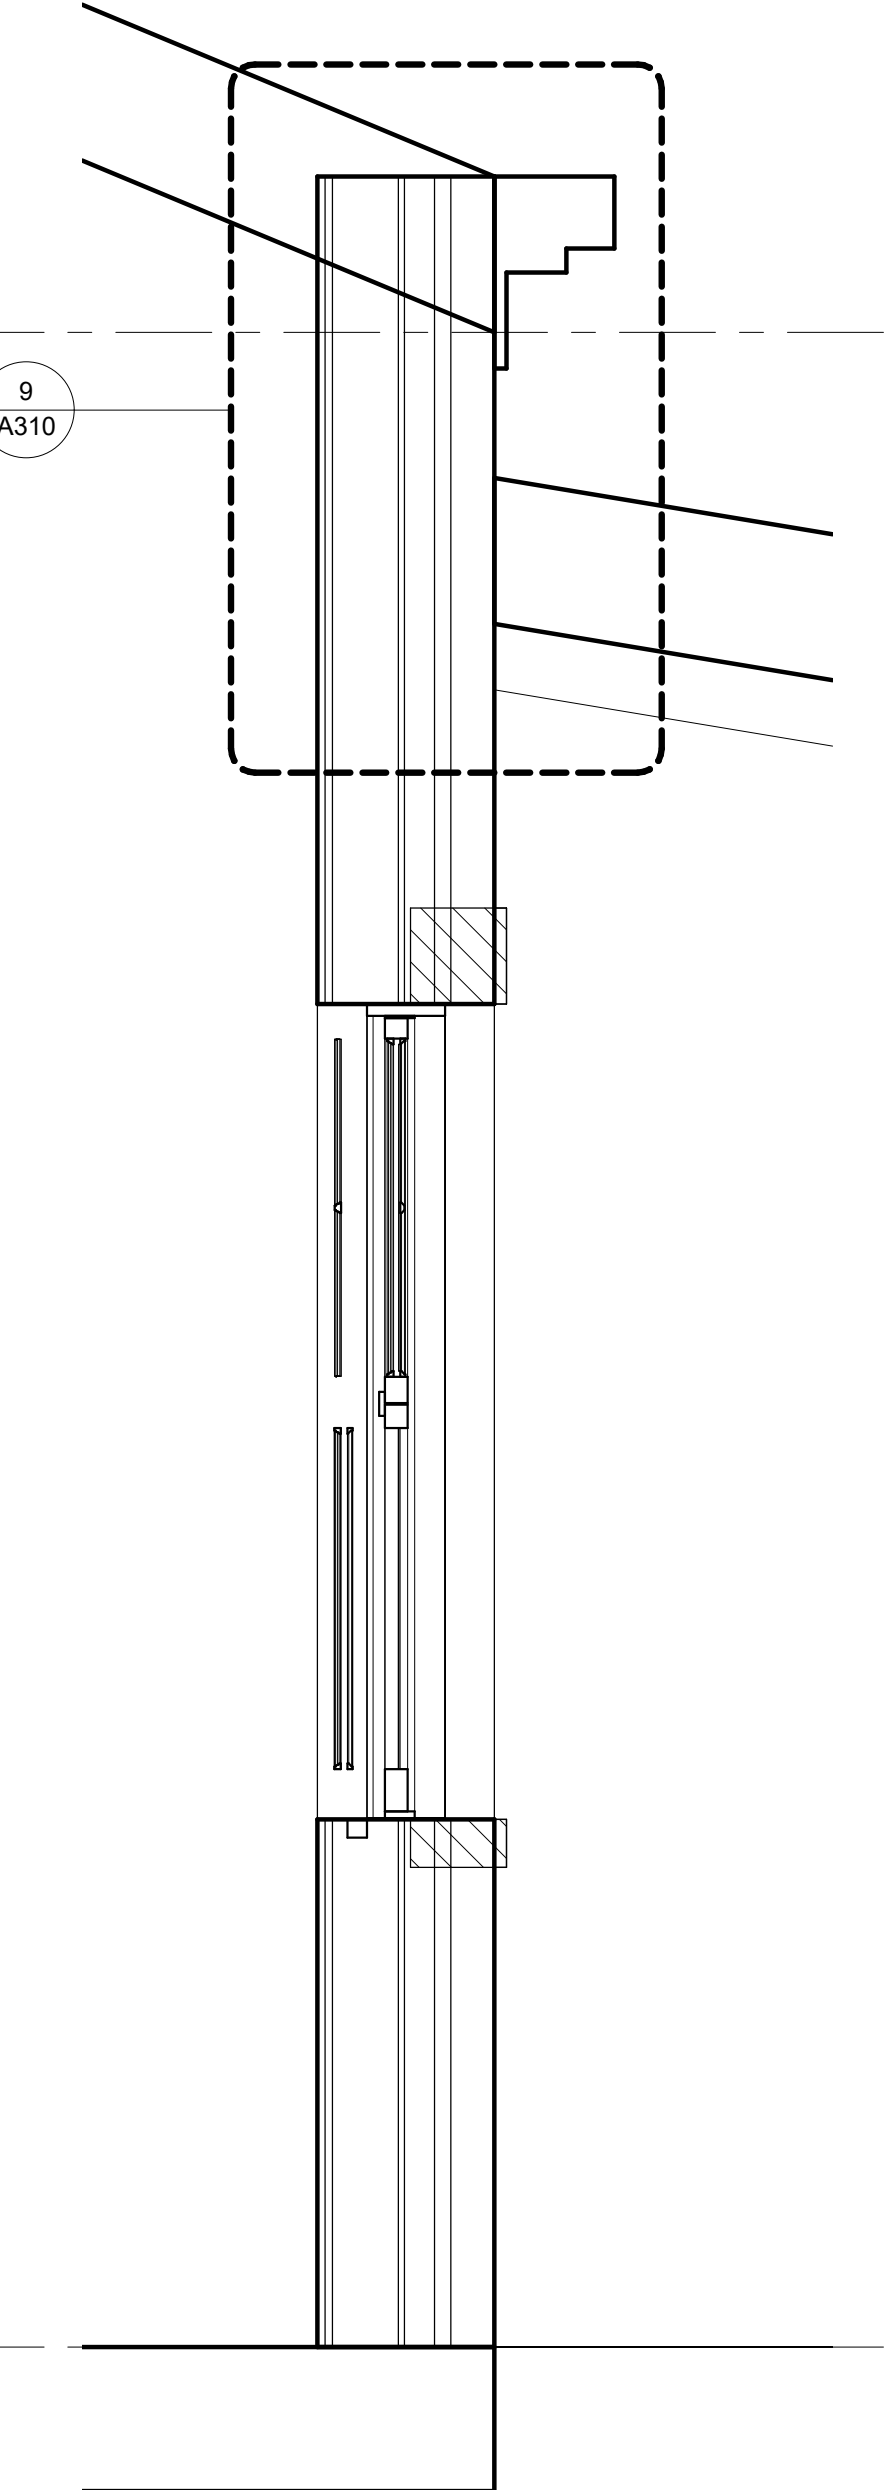

**3** SECTION 1 - EW - Callout 3  
 3/4" = 1'-0"



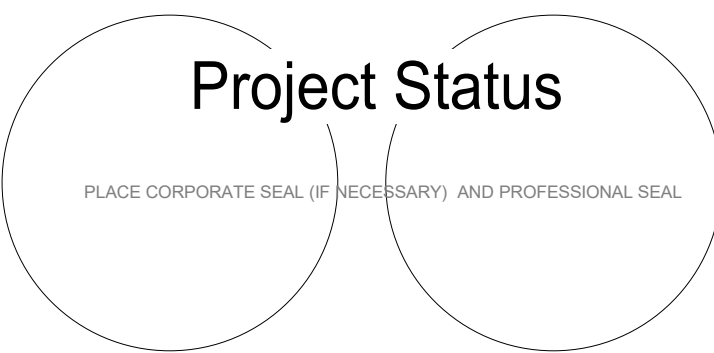

**2020 - Template**

2700 East Cary Street

REVISION	DATE	DESCRIPTION
<b>ADDENDA OR MODIFICATION</b>		
CD	xx/xx/2016	CONSTRUCTION DOCUMENTS
DD	xx/xx/2016	DESIGN DEVELOPMENT
SD	xx/xx/2016	SCHEMATIC DESIGN
ISSUE	DATE	DESCRIPTION


PROJECT NO: 000-0000  
P.I.C. edit in TB - PIC  
P MGR. edit in TB - p mgr  
P ARCH. edit in TB - p. arch  
DESIGN BY WBV  
JOB CAPTAIN edit in TB - job capt  
DRAWN BY WBV  
CHECKED BY Checker

SHEET TITLE

**WALL SECTIONS AND DETAILS**

SHEET IDENTIFIER

**A311**

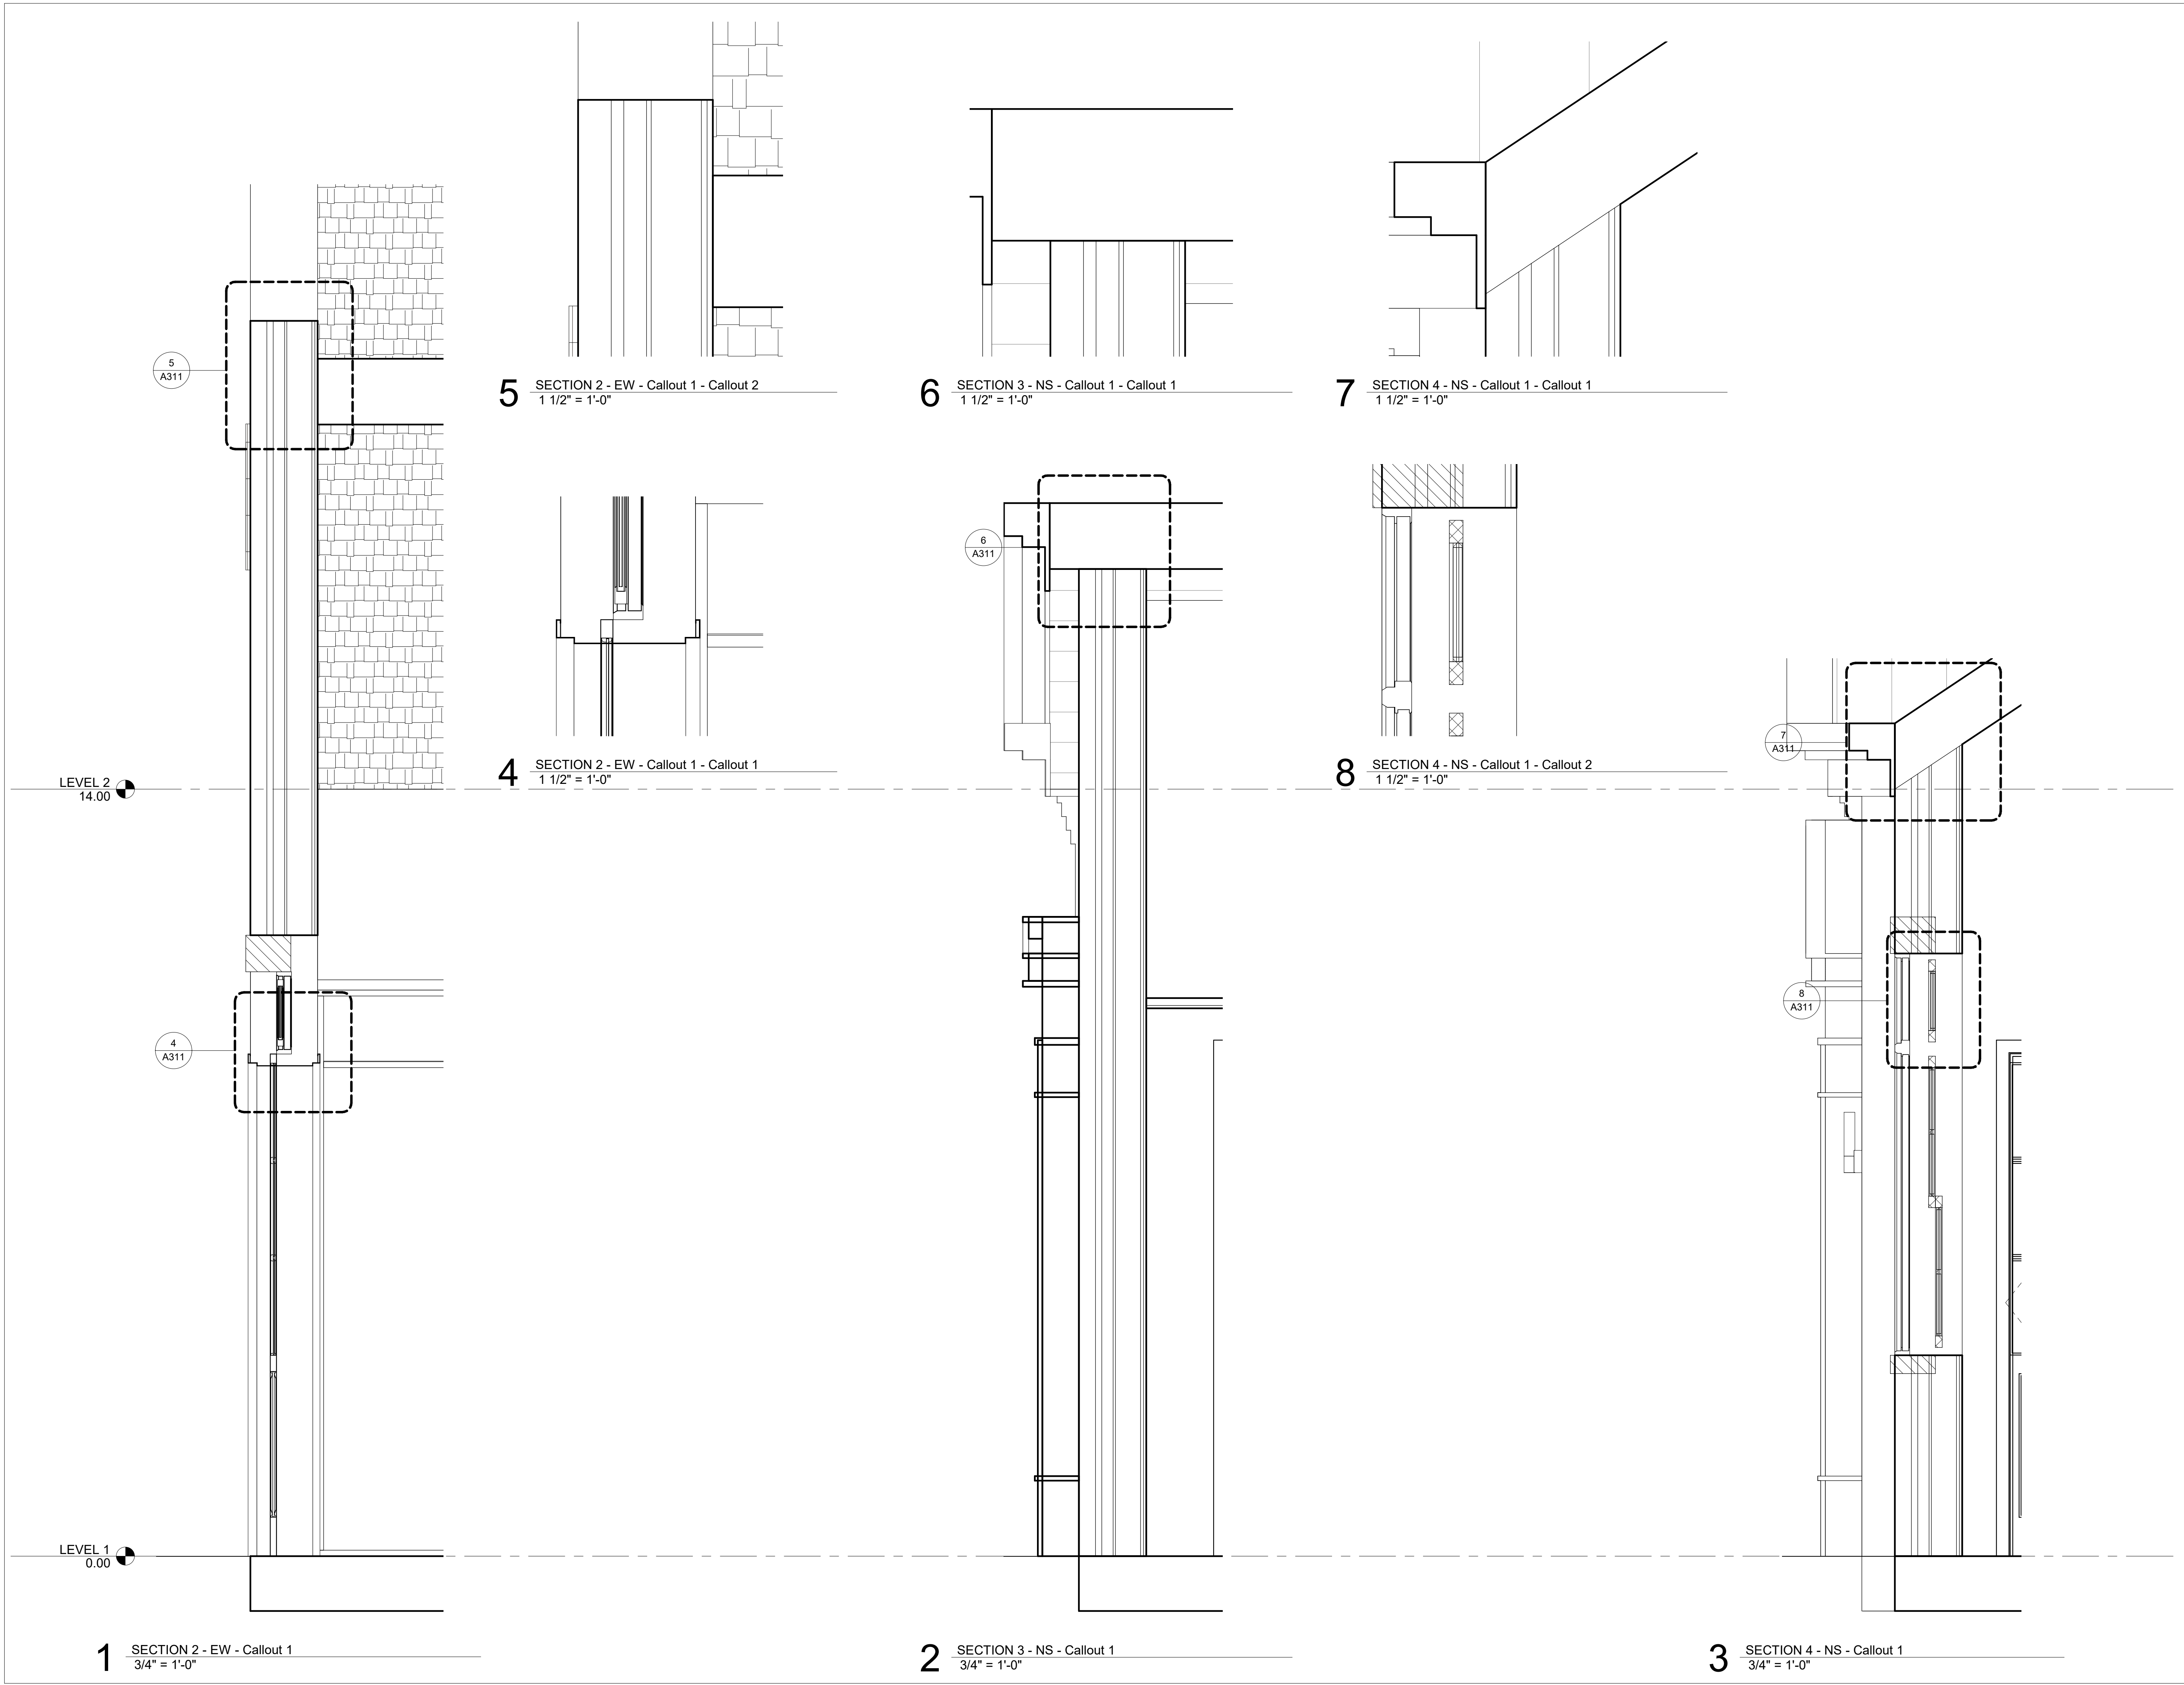

10/20/21 4:05:54 PM P:\154502\_Walls\_Visual\_Sales\_CoverE\_BIMZ\_Archive\154502\_Walls\_Visual\_Sales\_CoverE.dwg