


SHEET 2

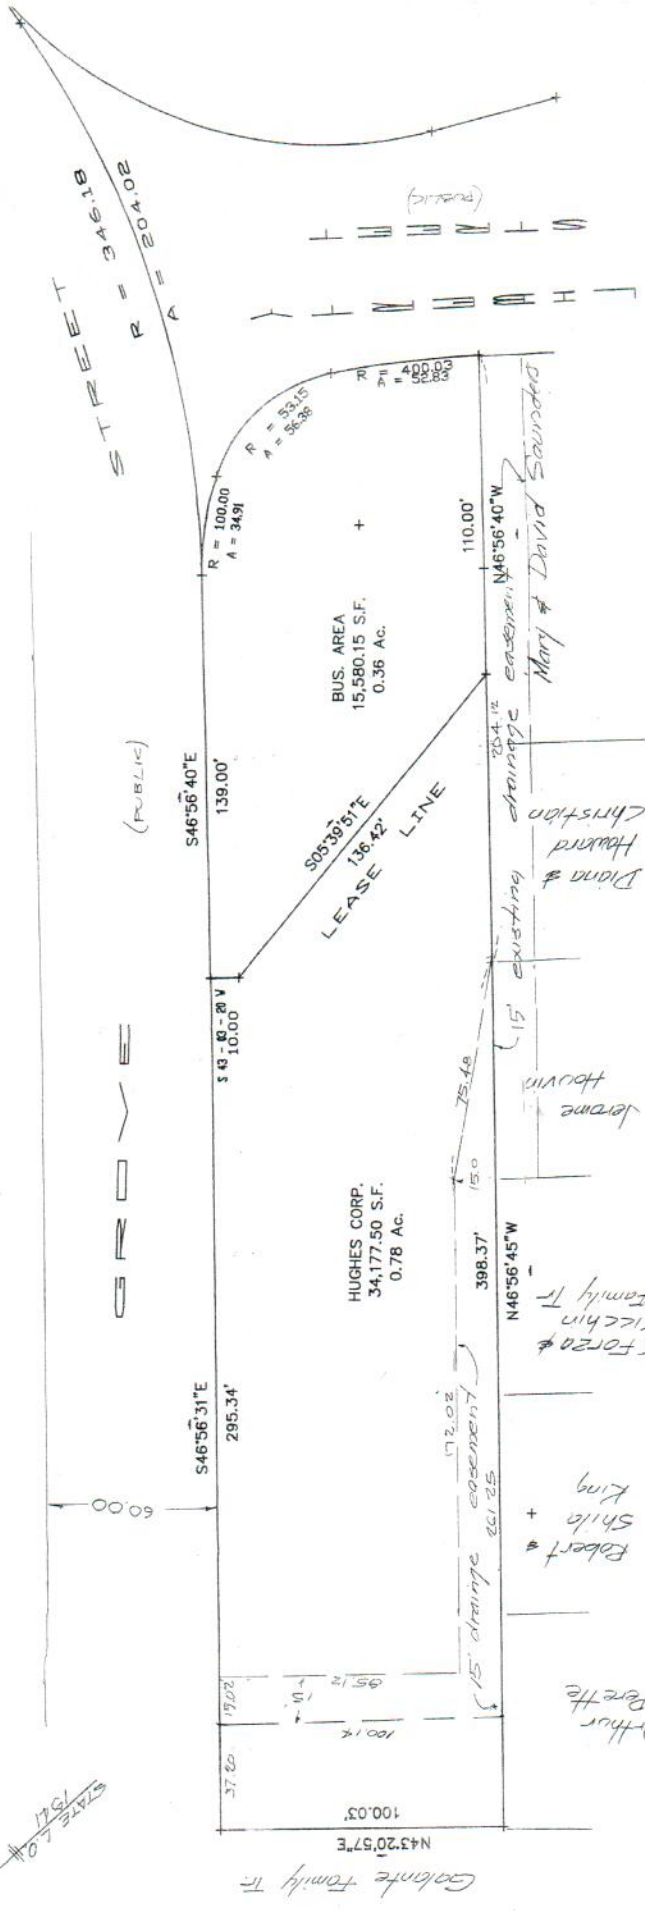

EXISTING SITE PLAN	GEORGE F. REEKIE
XTRA CLEAN AUTO SALES INC. 346 GROVE STREET BRANTREE MA. SURVEYED FOR DAVID SMITH	PROFESSIONAL LAND SURVEYOR 450 GROVE STREET NORWELL, MA.
SCALE 1" = 20'	21 AUG 86 (817) 860-7958