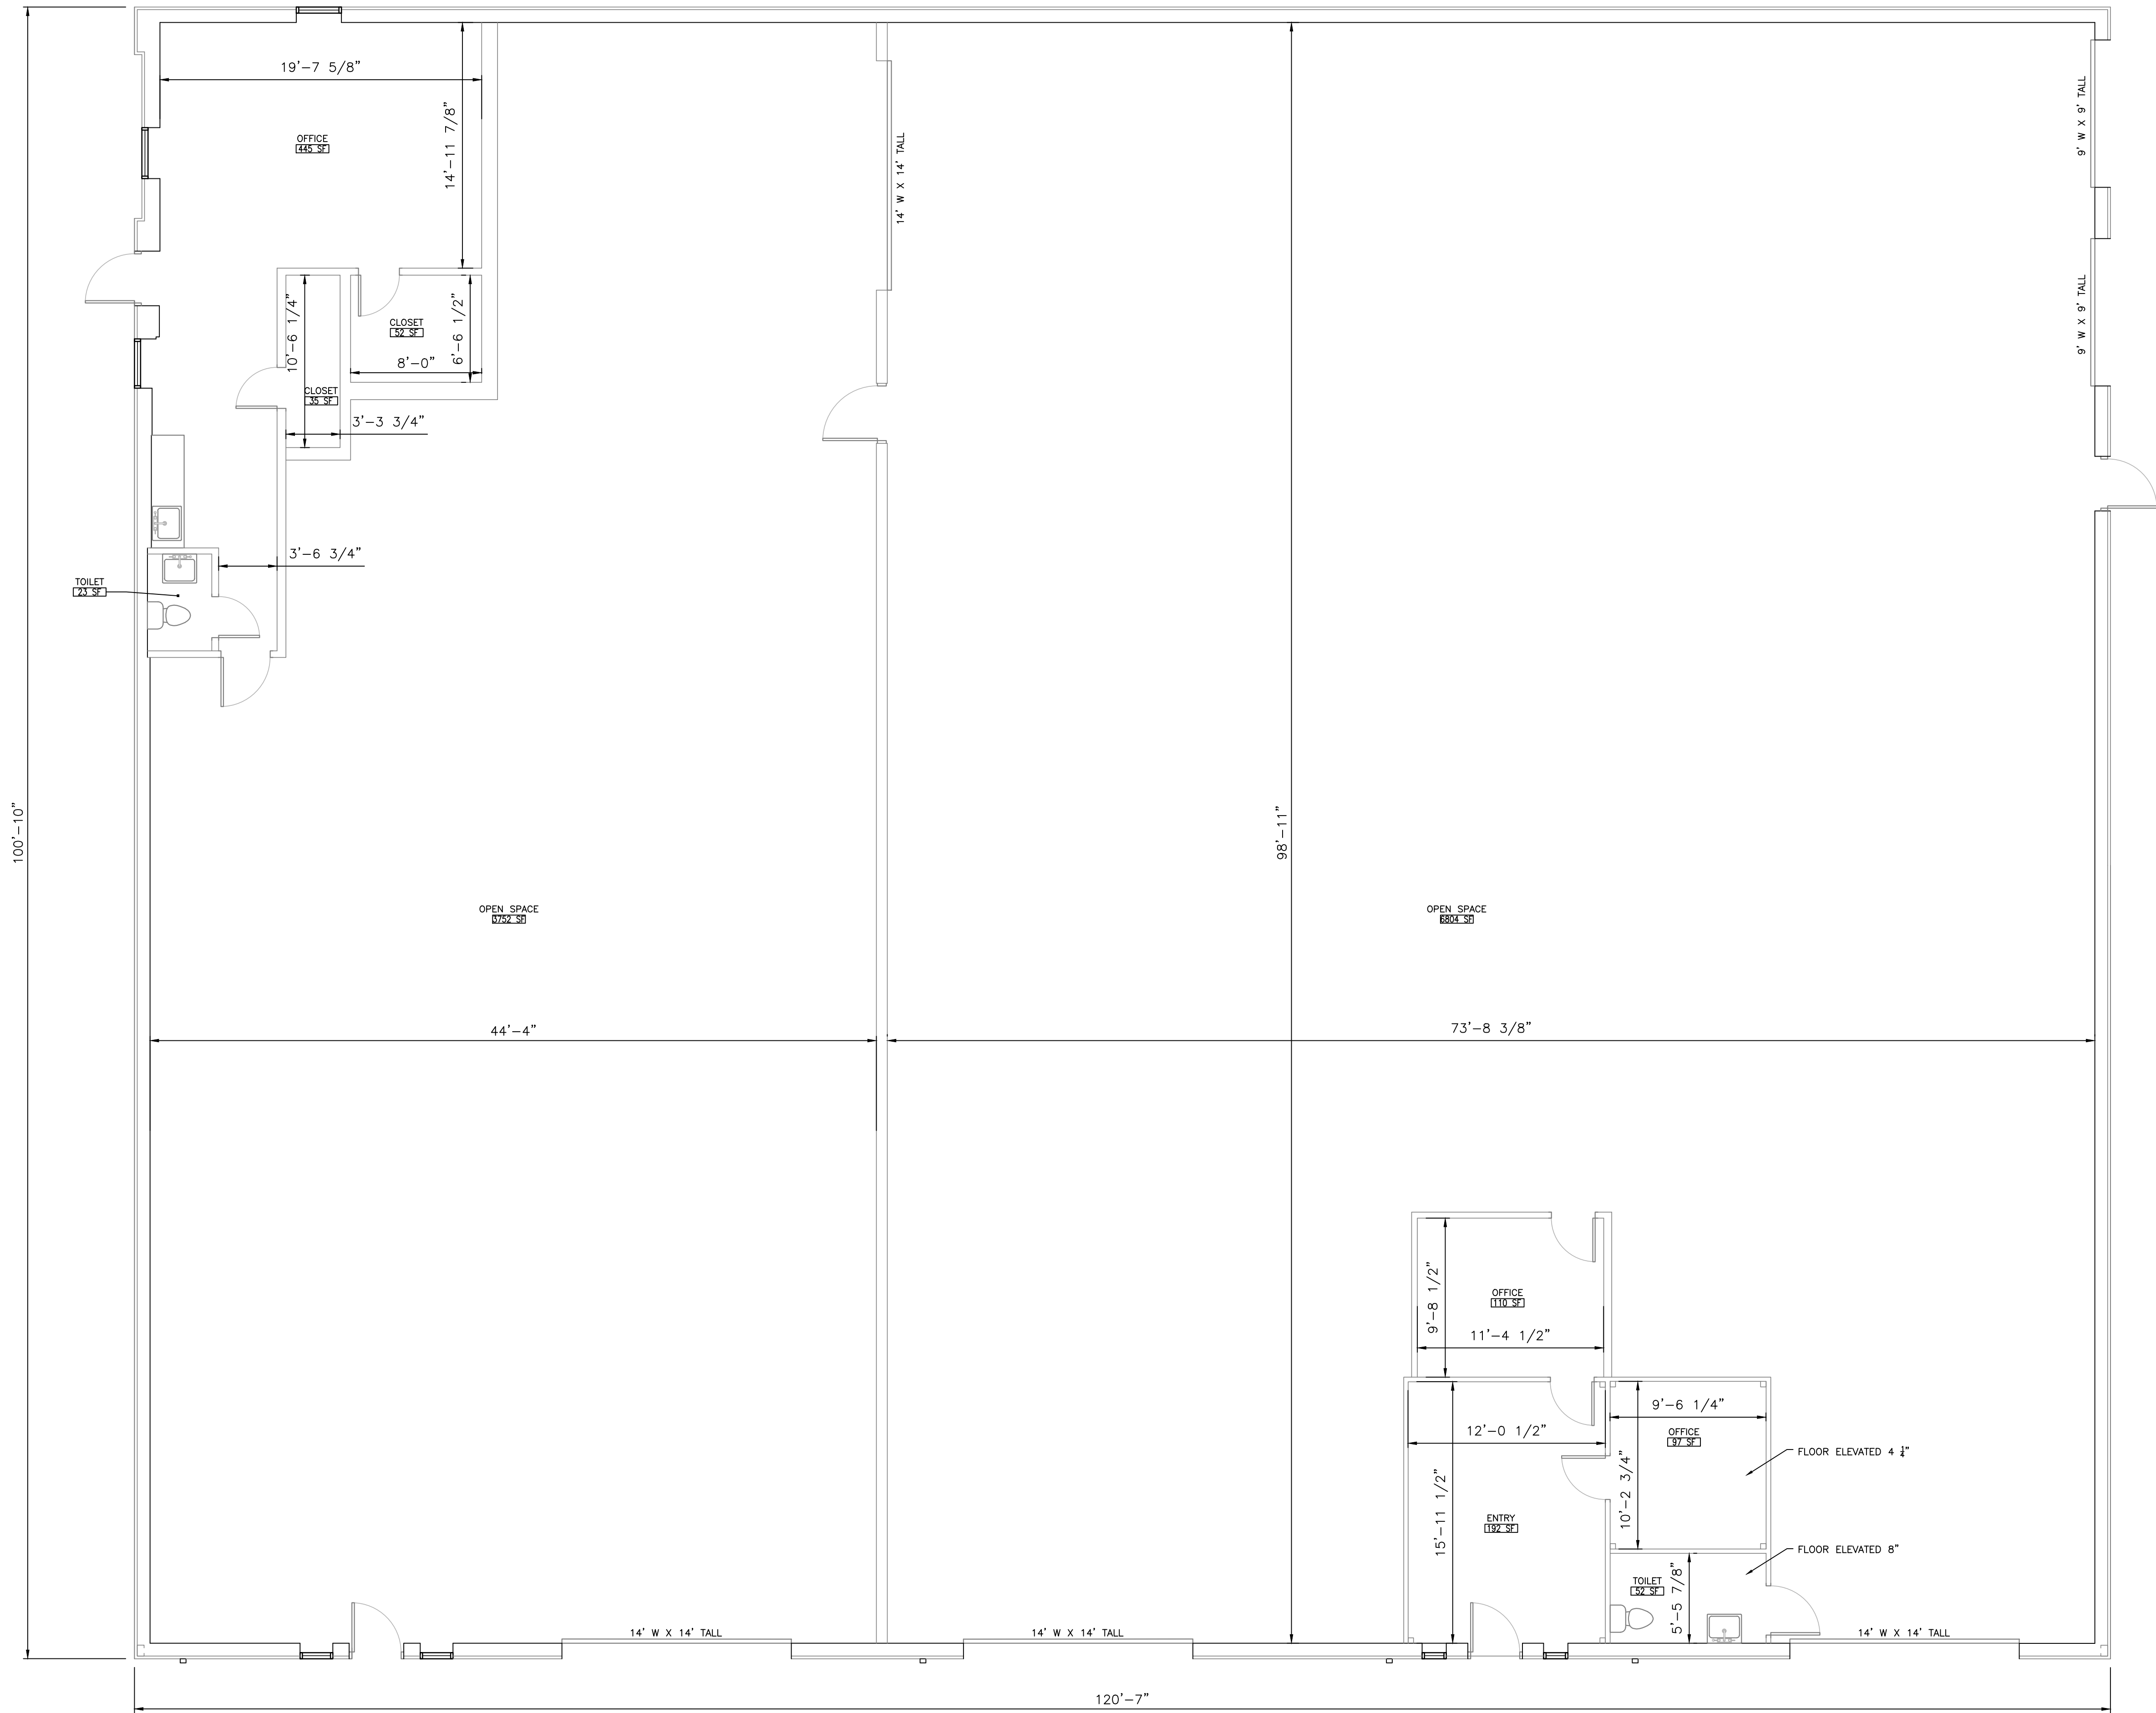


FIRST FLOOR PLAN
SCALE: 1/4" = 1'-0"

Rev.	Description	By	Date
A	OWNER'S REVIEW		11/18/2024

Drawing Description
BARLOW RENOVATION 927 BARLOW DRIVE, CHARLESTON, WV BUILDING 3 & 4 FIRST FLOOR PLAN

Project:	2246061
Designed By:	WTP
Drawn By:	WTP
Checked By:	
Scale:	3/32"= 1'-0"
Plot Date:	-
Revision:	-
Drawing Number:	A111