


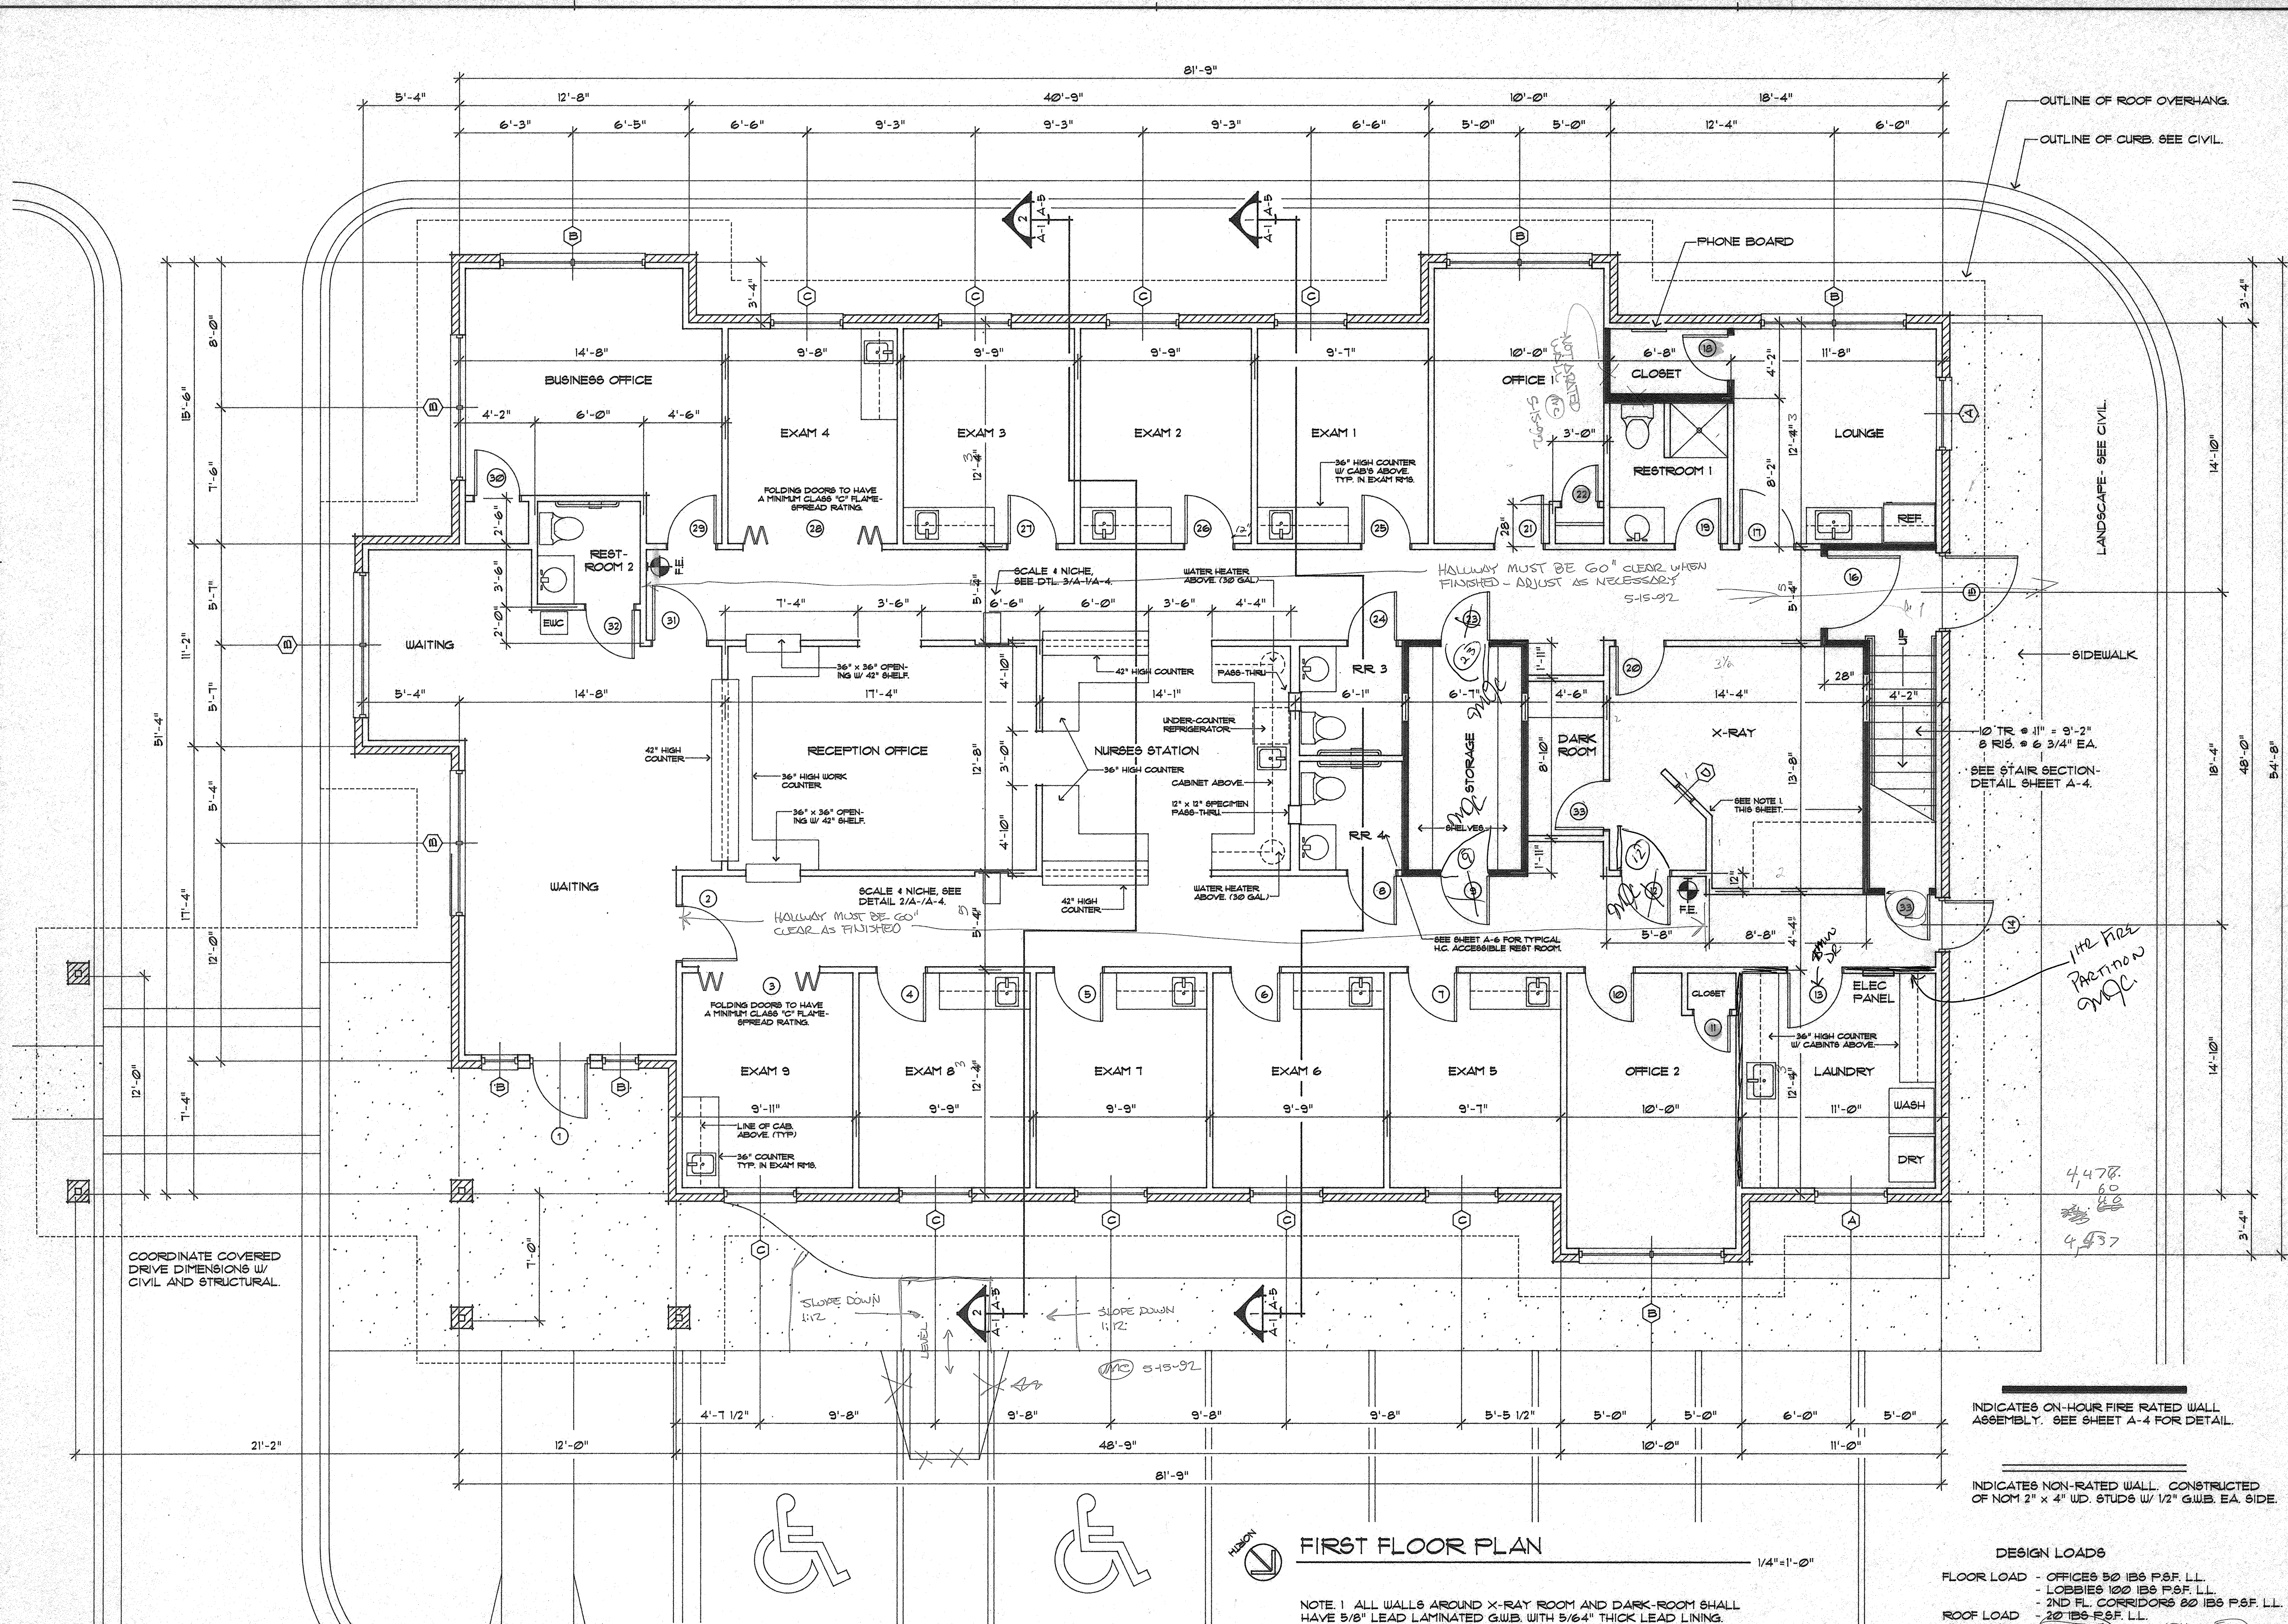

FIRST FLOOR PLAN

NOTE 1 ALL WALLS AROUND X-RAY ROOM AND DARK-ROOM SHALL HAVE 5/8" LEAD LAMINATED G.W.B. WITH 5/64" THICK LEAD LINING.

INDICATES ON-HOUR FIRE RATED WALL ASSEMBLY. SEE SHEET A-4 FOR DETAIL.

INDICATES NON-RATED WALL. CONSTRUCTED OF NOM 2" x 4" WD. STUDS W/ 1/2" G.W.B. EA. SIDE.

DESIGN LOADS

FLOOR LOAD - OFFICES 50 LBS P.S.F. LL.
- LOBBIES 100 LBS P.S.F. LL.
- 2ND FL. CORRIDORS 80 LBS P.S.F. LL.

ROOF LOAD - 20 LBS P.S.F. LL.

WIND LOAD - 90 MPH

PROJECT: A NEW OFFICE BUILDING FOR PATIENTS' FIRST
KERRY FOREST PARKWAY TALLAHASSEE, FLORIDA

TITLE: DIMENSIONED FLOOR PLAN / NOTES

Conn & Associates, Inc.

ARCHITECTS

2665 Remington Green Circle
Tallahassee, Florida
(904) 385-7454

DATE:	MARCH 26, 1992
DESIGNED BY:	M. CONN
DRAWN BY:	B. KIRN
REVISED:	
JOB NUMBER:	92-106
Michael A. Conn Fia. Reg. Architect	
Date:	
SHEET NUMBER:	A-1