



ADDING 6 DETACHED ADUS PER GC 66323(A)(4).

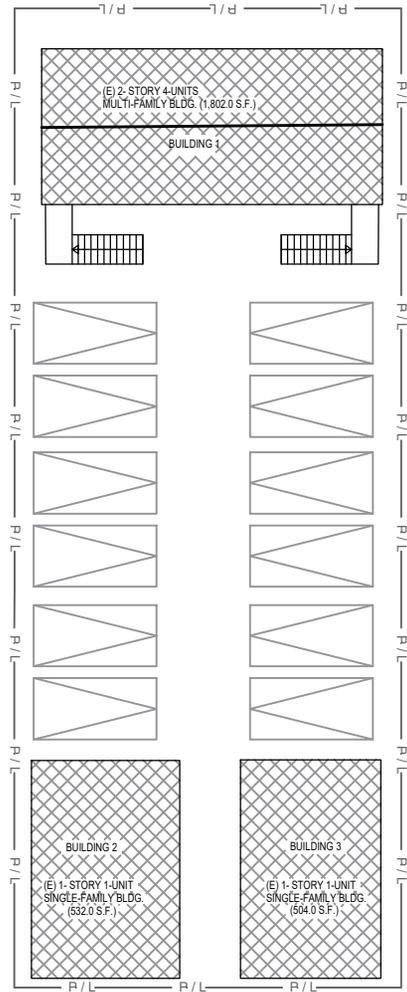

EXISTING SITE PLAN

SCALE : N.T.S.

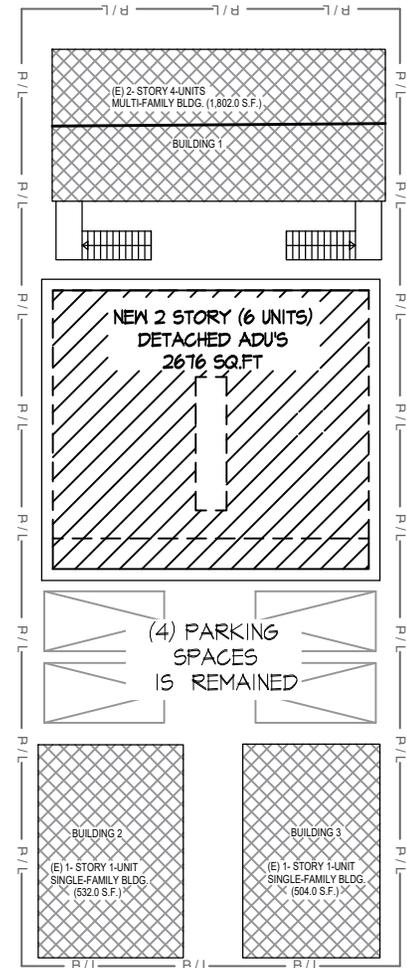

PROPOSED SITE PLAN

SCALE : N.T.S.



PROJECT NAME:

(6) NEW ATTACHED ADU'S

PROJECT ADDRESS:

1327 E ADAMS BLVD 1-6 LOS ANGELES, CA 90011

SHEET TITLE:

SITE PLANS


SCALE:

AS NOTED

DATE:


05 / 31 / 2025

A-1

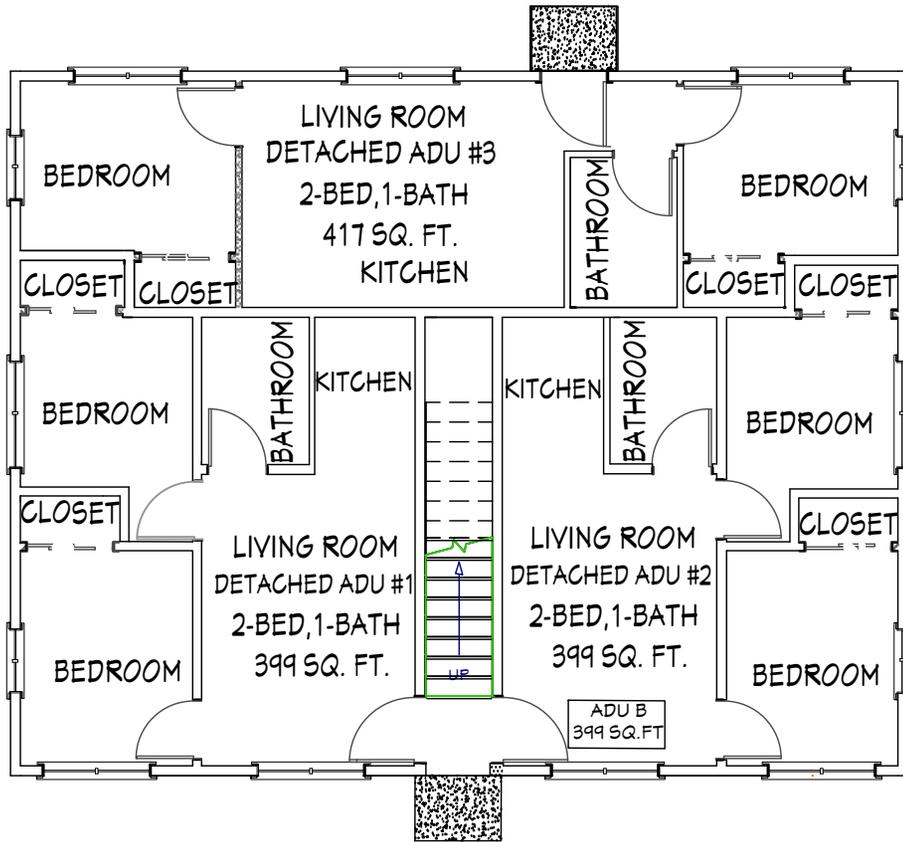

PROPOSED FIRST FLOOR PLAN

SCALE : N.T.S.

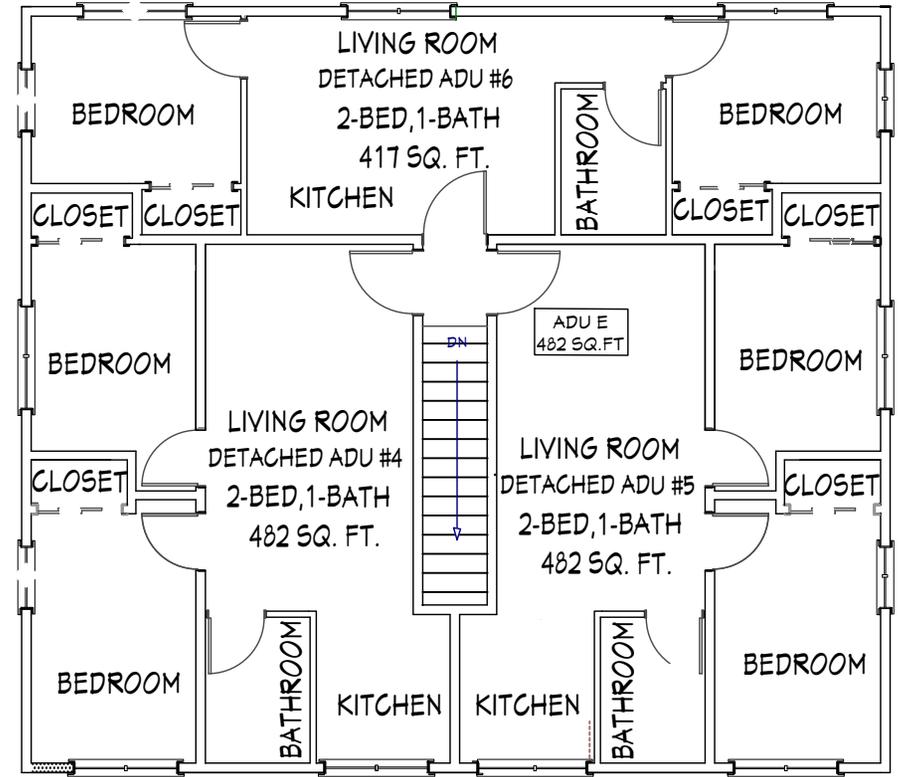

PROPOSED SECOND FLOOR PLAN

SCALE : N.T.S.



PROJECT NAME:

(6) NEW ATTACHED ADU'S

PROJECT ADDRESS:

1327 E ADAMS BLVD 1-6 LOS ANGELES, CA 90011

SHEET TITLE:

PLANS


SCALE:

AS NOTED

DATE:


05 / 31 / 2025

A-2

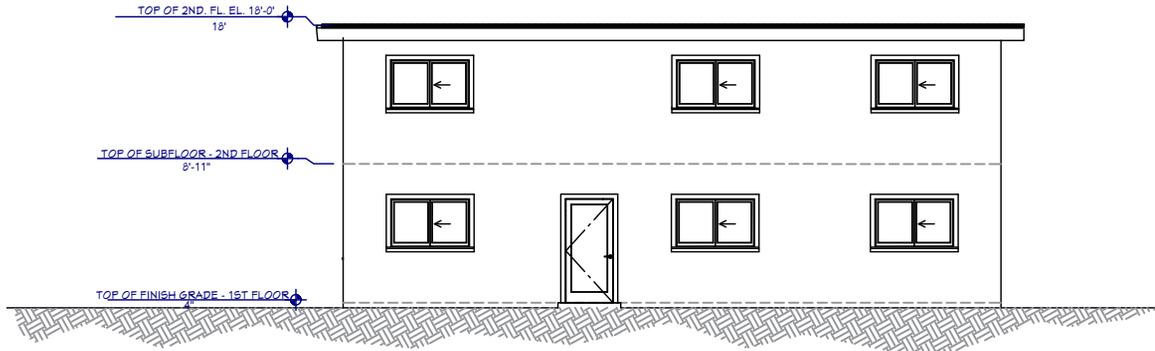


NORTH ELEVATION

SCALE : N.T.S.

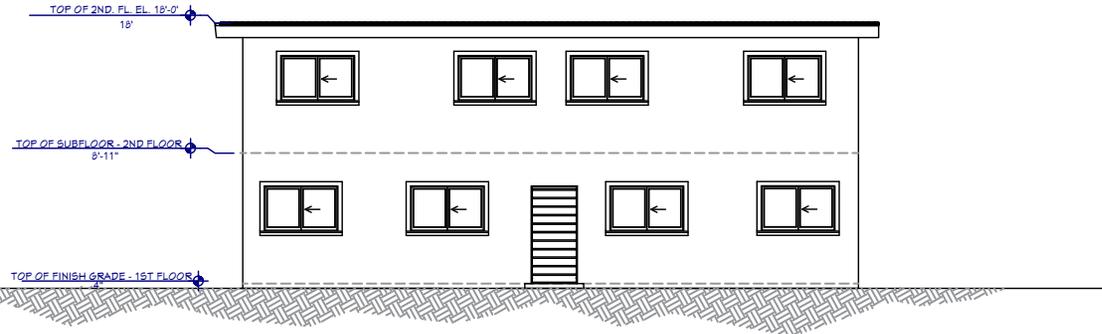


SOUTH ELEVATION

SCALE : N.T.S.

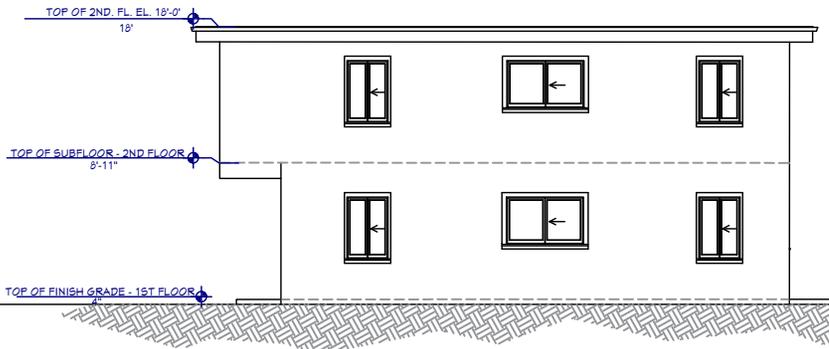

WEST ELEVATION

SCALE : N.T.S.

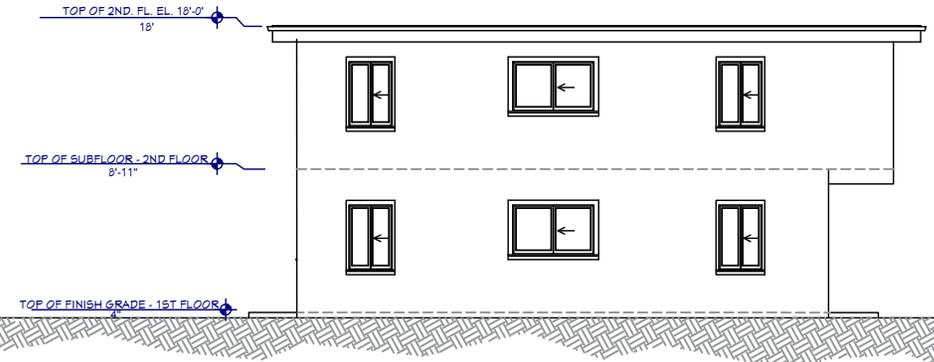

EAST ELEVATION

SCALE : N.T.S.

PROJECT NAME:

(6) NEW ATTACHED ADU'S

PROJECT ADDRESS:

1327 E ADAMS BLVD 1-6 LOS ANGELES, CA 90011

SHEET TITLE:
ELEVATIONS

SCALE:
AS NOTED

DATE:
05 / 31 / 2025

A-3