



**KEMIN  
PILOT PLANT**

2111 EAST 17TH ST  
DES MOINES, IA

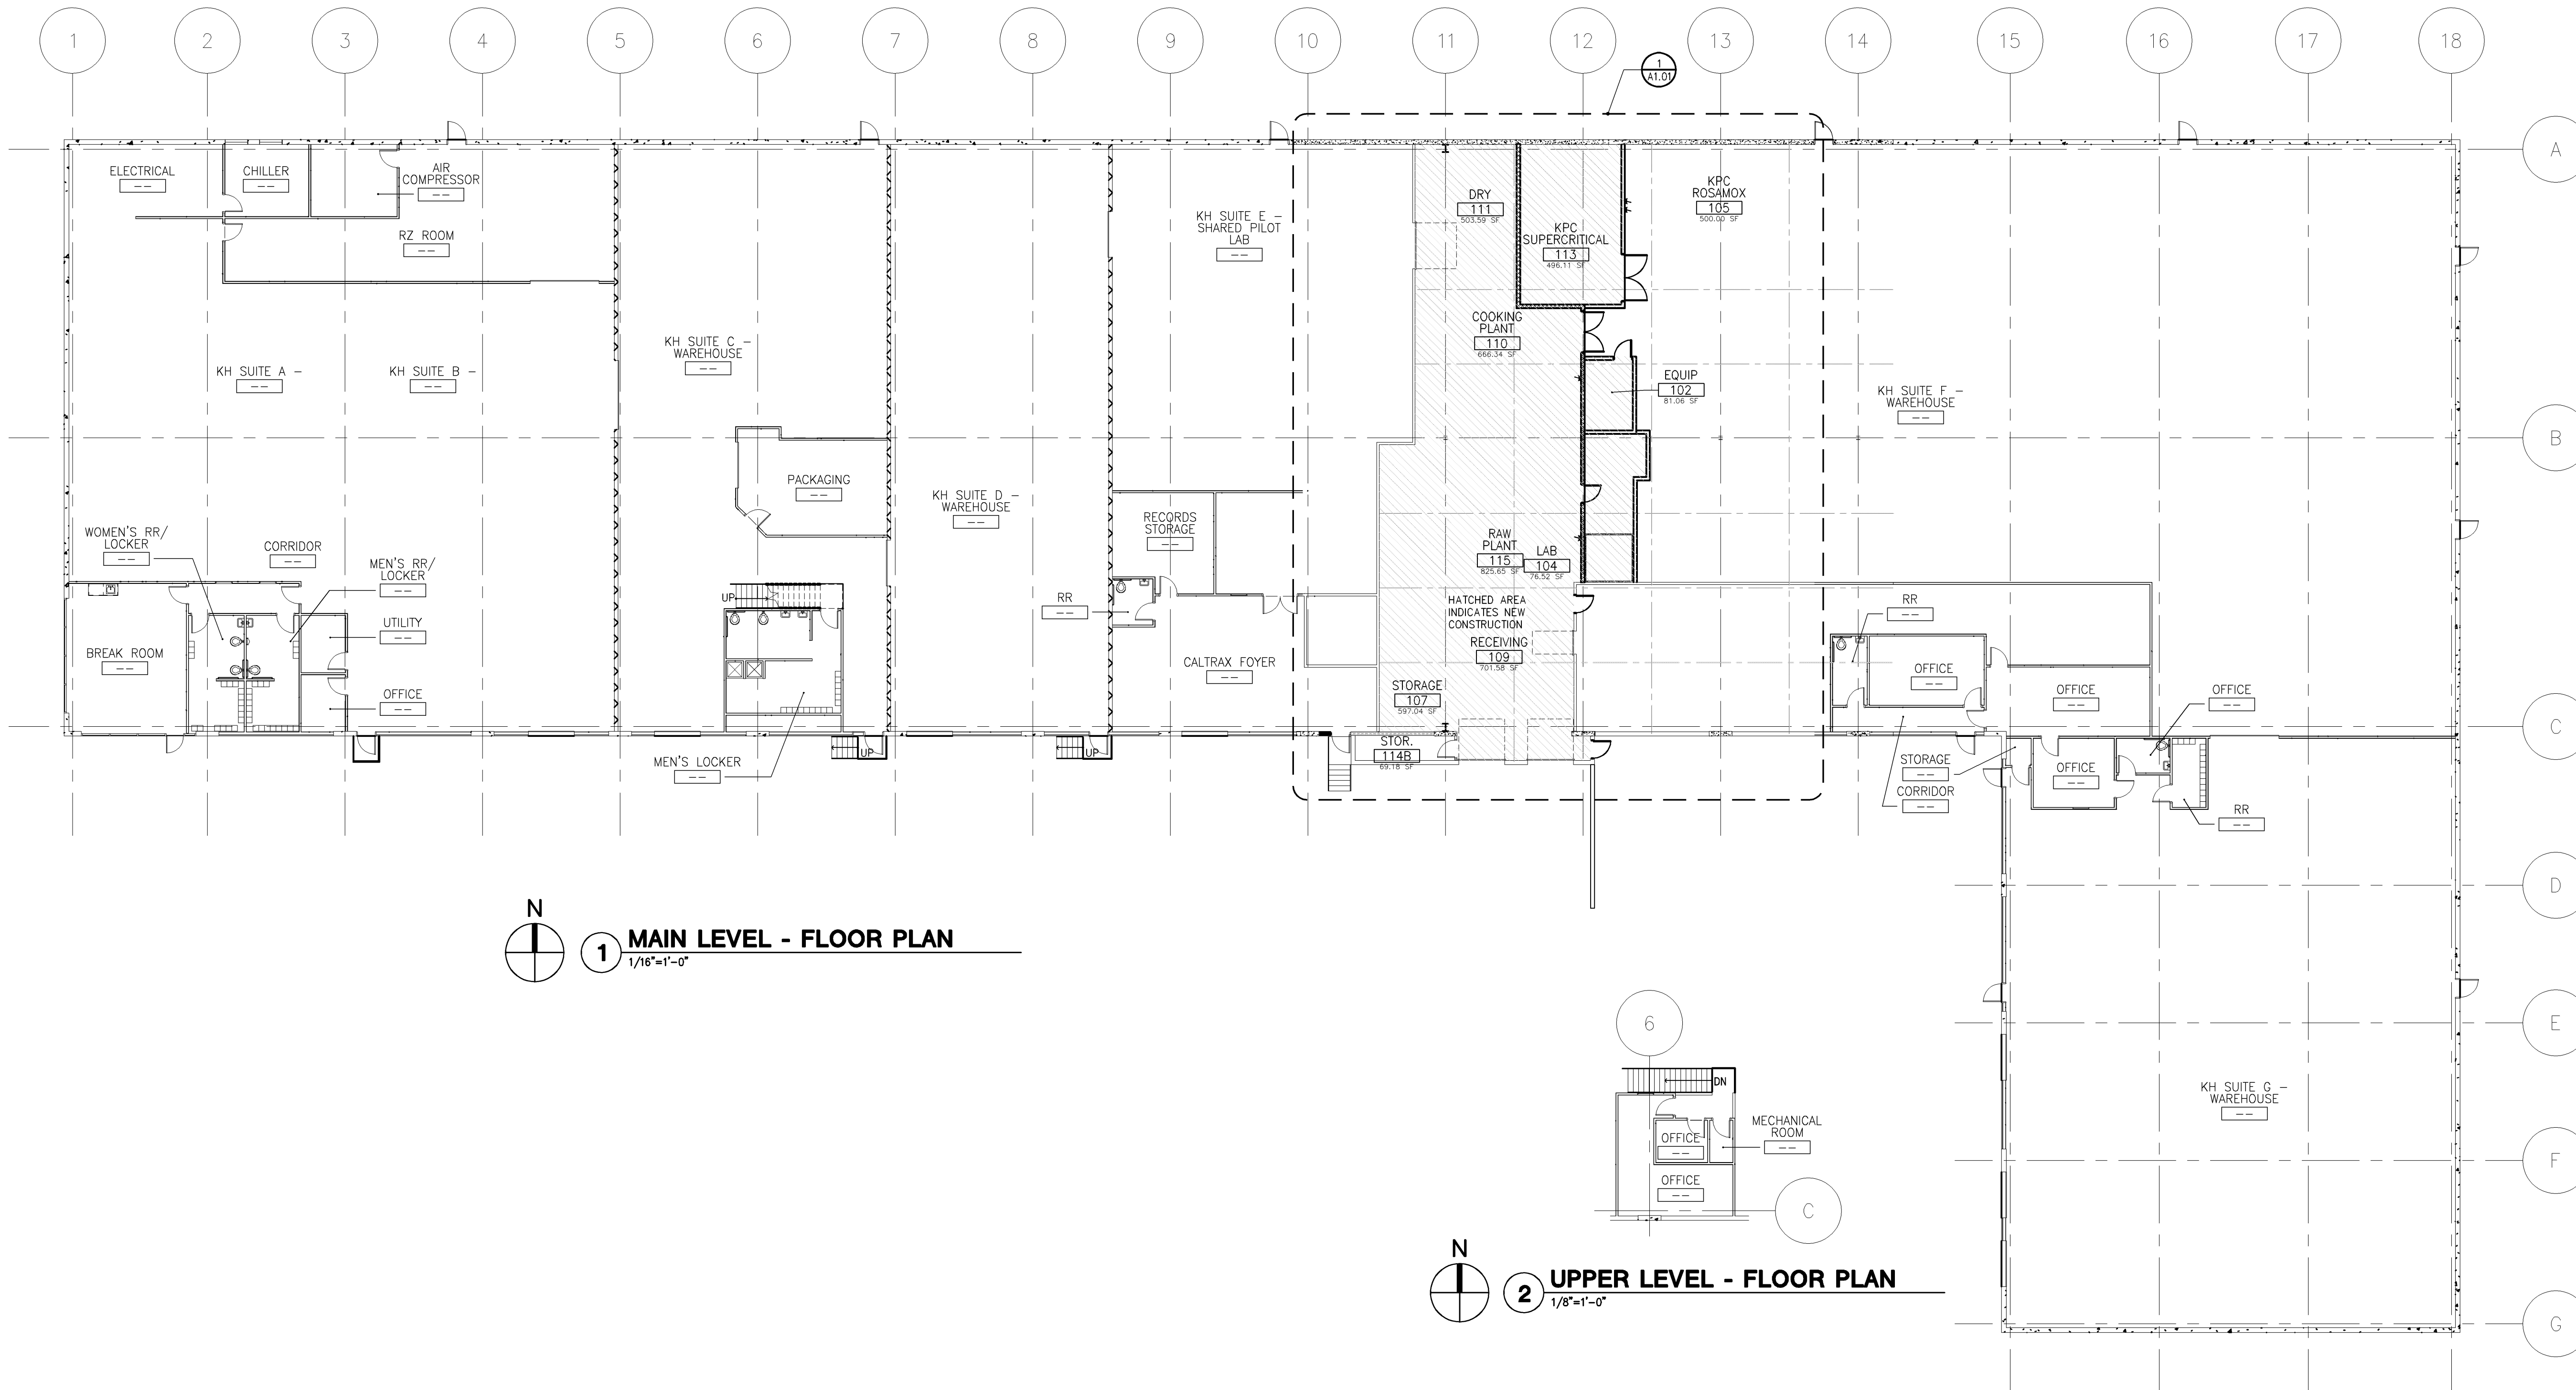

**1 MAIN LEVEL - FLOOR PLAN**  
1/8"=1'-0"

**2 UPPER LEVEL - FLOOR PLAN**  
1/8"=1'-0"

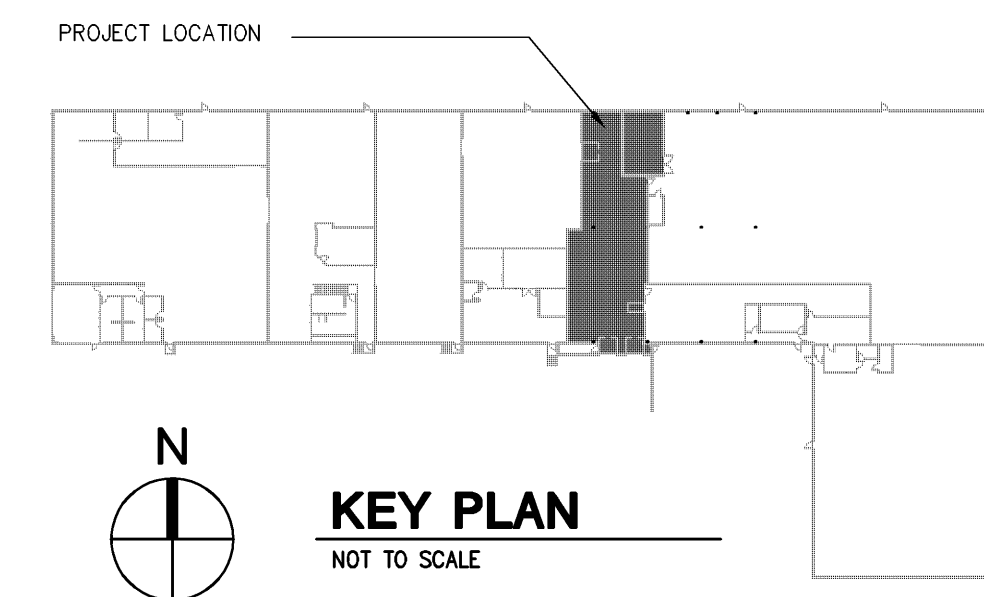

DRAWN BWB  
APPROVED TCW  
ISSUED FOR CONSTRUCTION DOCUMENT  
DATE 06-08-2012  
FIELD BOOK

PROJECT NO.: 412128-0

**ORIENTATION PLAN**

Reference Files: KEMIN\_4121280 > \\D:\FILE\VOL2\DATA\PROJECTS\DMA\4121280\DWG\KEMIN\_4121280.Dwg | XR-AP-01-OVERALL-SDES > .Dwg | XR-AP-01-OVERALL-MID > \\D:\FILE\VOL2\DATA\PROJECTS\DMA\4121280\DWG\XR-AP-01.Dwg | XR-MEYPLAN > .Dwg | | bwrite | \\D:\file\vol2\DATA\Projects\DMA\4121280\DWG\A1.00.DWG | DATE: 06/08/2012 | Time: 15:26