






1 **FRONT ELEVATION**
1/8" = 1'-0"

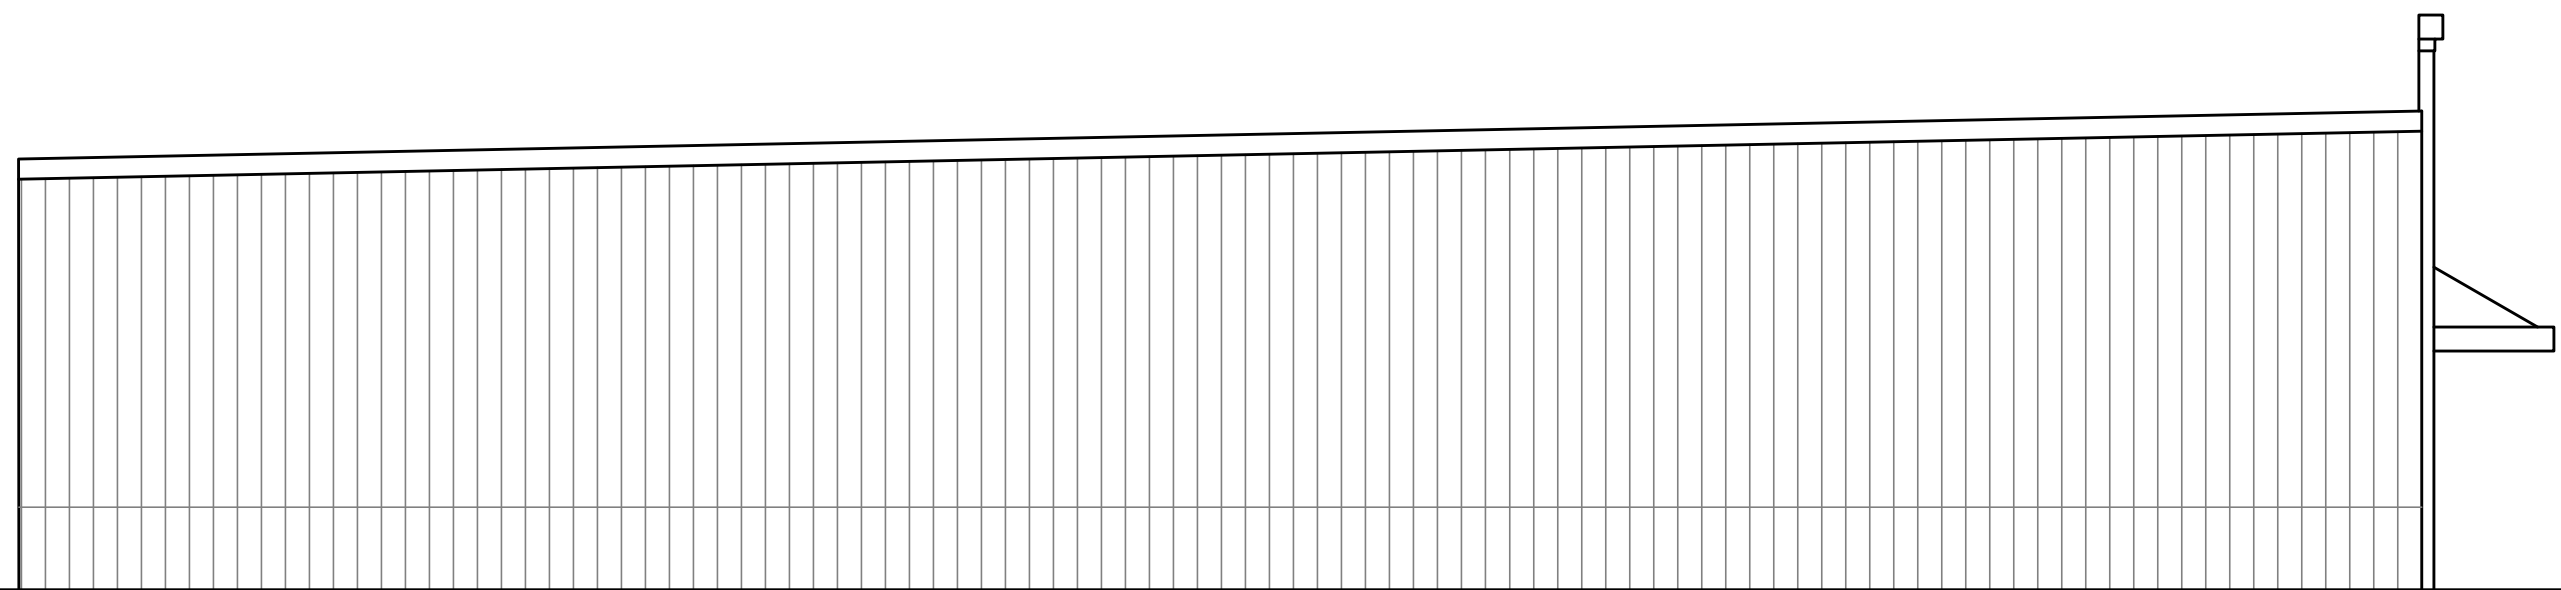

2 **LEFT SIDE ELEVATION**
1/8" = 1'-0"

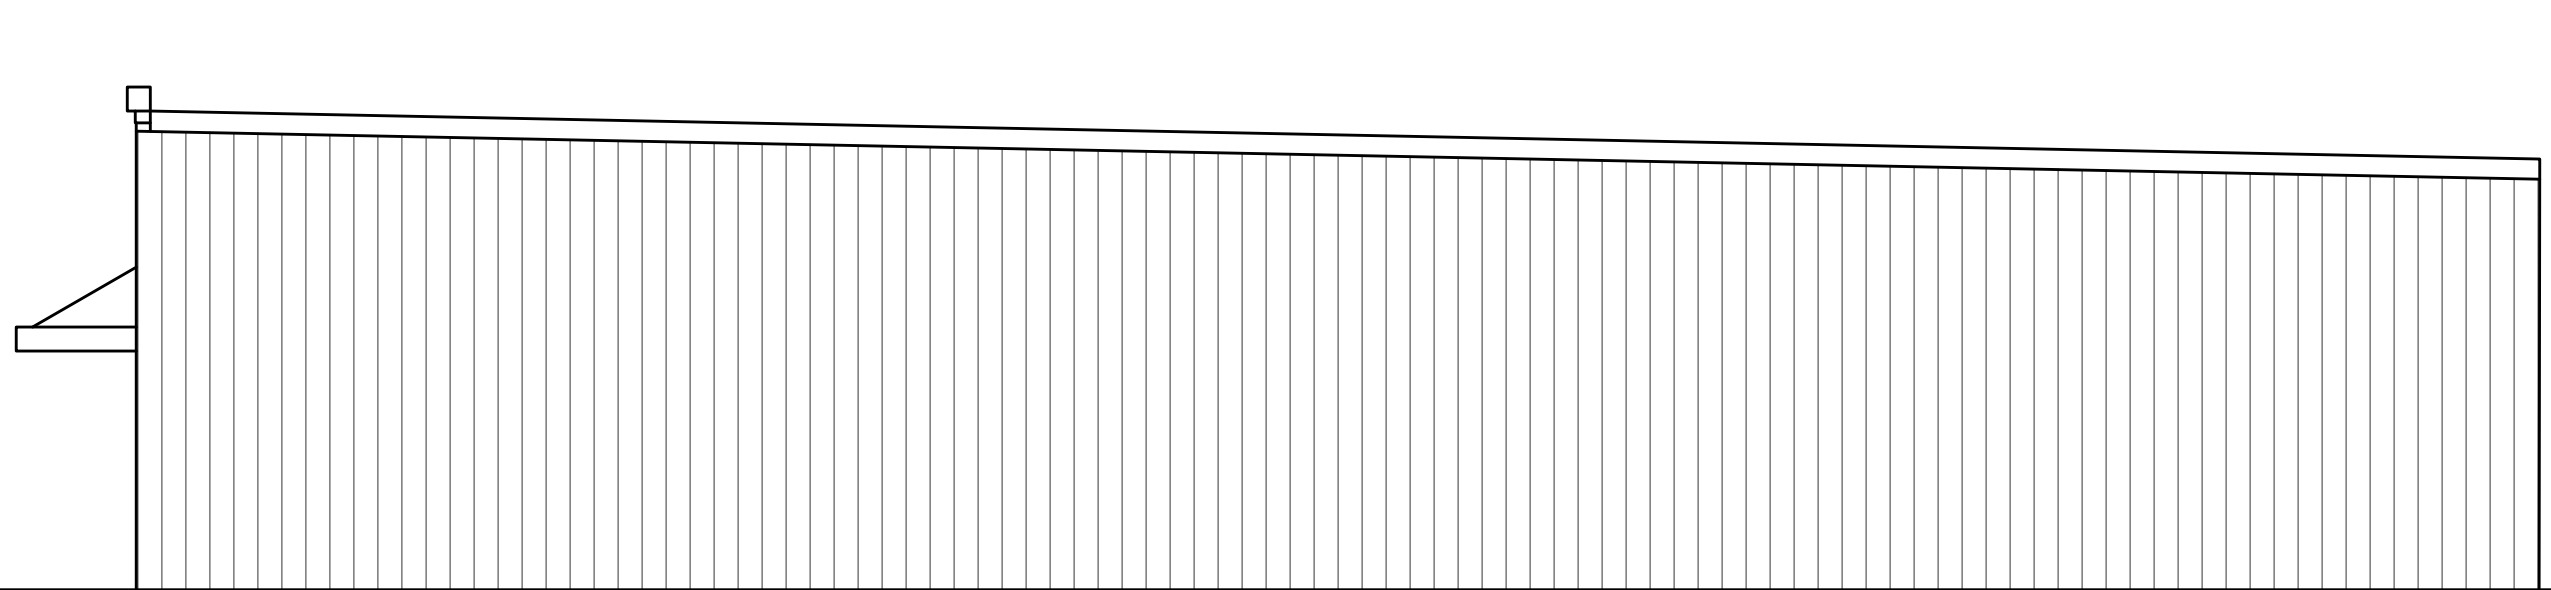

3 **RIGHT SIDE ELEVATION**
1/8" = 1'-0"

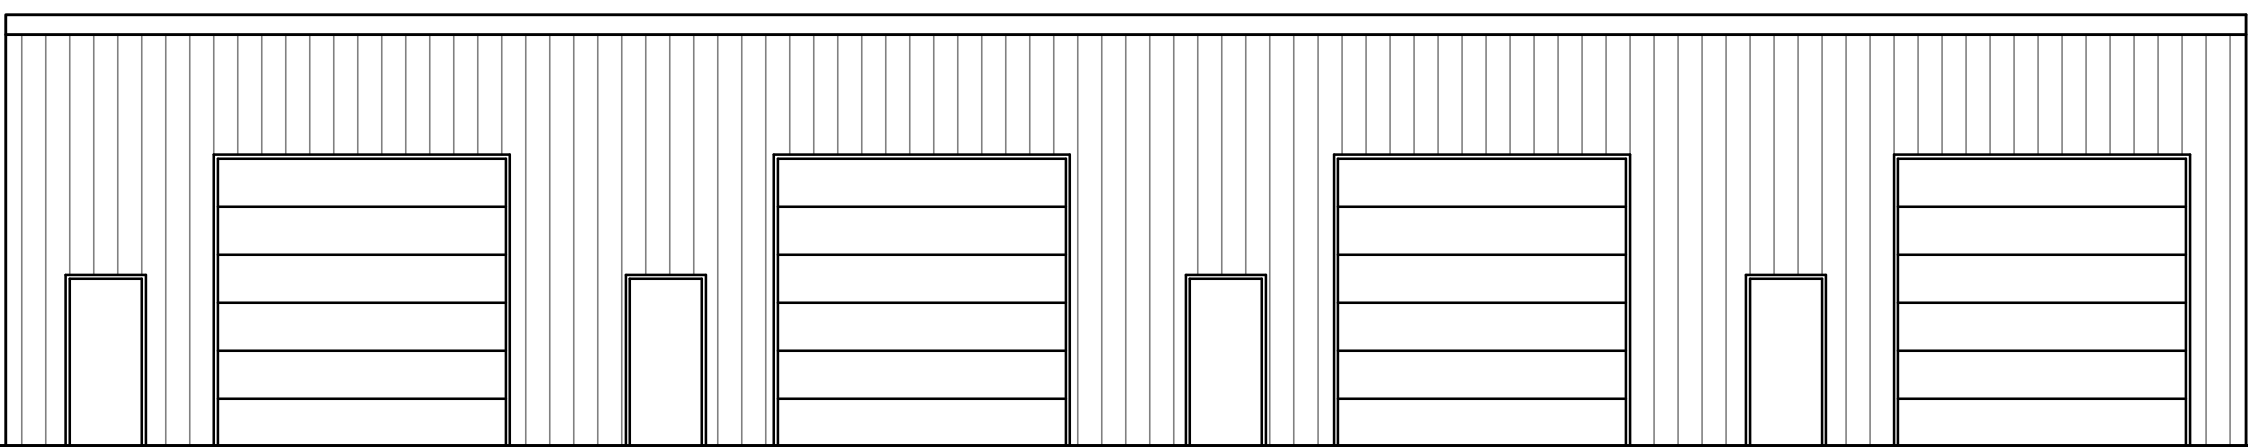

4 **REAR ELEVATION**
1/8" = 1'-0"

SIGNATURE OF :
WILLIAM F. HORN, JR.
DATE OF SIGNATURE:
-
DATE OF REGISTRATION:
EXPIRATION : 01/31/2026

PRINTED
02/19/24
PURPOSE
FOR REVIEW

CONCEPT
ELEVATIONS

THE PROFESSIONAL SERVICES OF THE ARCHITECT ARE UNDERTAKEN FOR AND ARE PERFORMED IN THE INTEREST OF RRKS INVESTMENTS. NO CONTRACTUAL OBLIGATION IS ASSUMED BY THE ARCHITECT FOR THE BENEFIT OF ANY OTHER PERSON INVOLVED IN THE PROJECT.

THE ARCHITECT WHO SEALED, SIGNED AND DATED THIS DOCUMENT HAS NOT BEEN EMPLOYED TO FURNISH CONSTRUCTION CONTRACT ADMINISTRATION SERVICES AS DEFINED IN 24 DEL. C. 303 (C).

DESIGNED WFH
DRAWN WFH
CHECKED -
PROJ. NO.32379
SCALE AS NOTED
SHEET NUMBER
A2.1

NEW PRE-ENGINEERED METAL BUILDING 2 FOR:
RRKS INVESTMENTS
26850 LEWES GEORGETOWN HIGHWAY
HARBESON, DELAWARE

W.F.HORN
ARCHITECT, INC.
30093 W. BARRIER REEF BLVD. LEWES, DELAWARE
PHONE: 302-674-1620 302-231-2176