


1 **FIRST FLOOR PLAN**  
SCALE : 3/32"=1'-0"

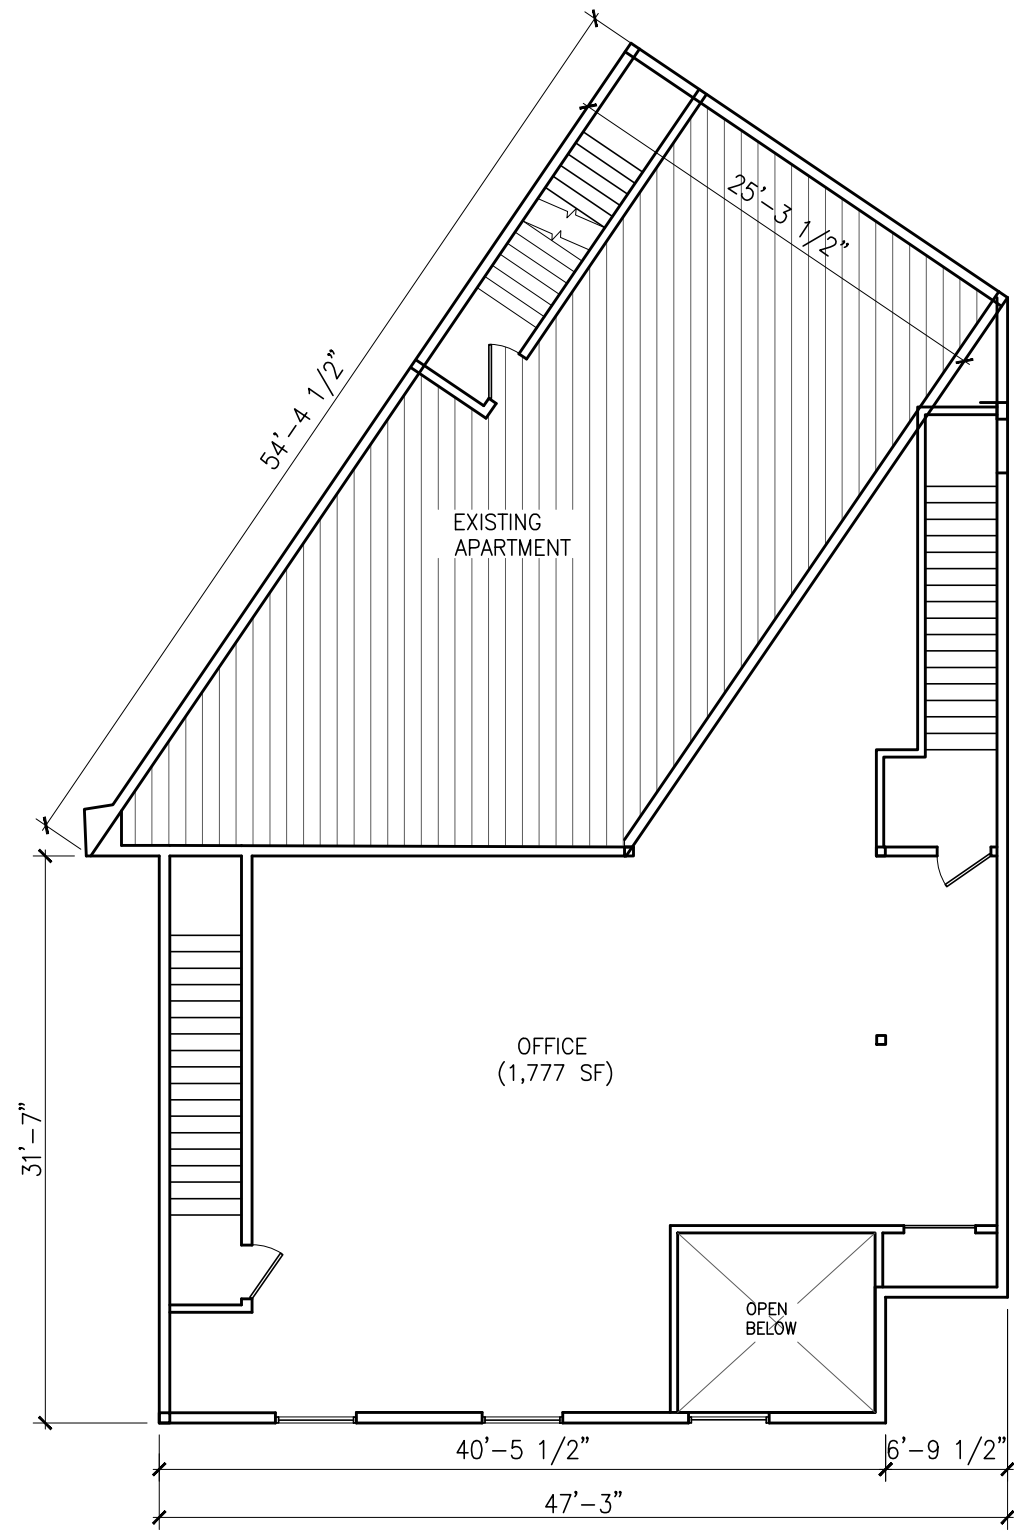

2 **SECOND FLOOR PLAN**  
SCALE : 3/32"=1'-0"