


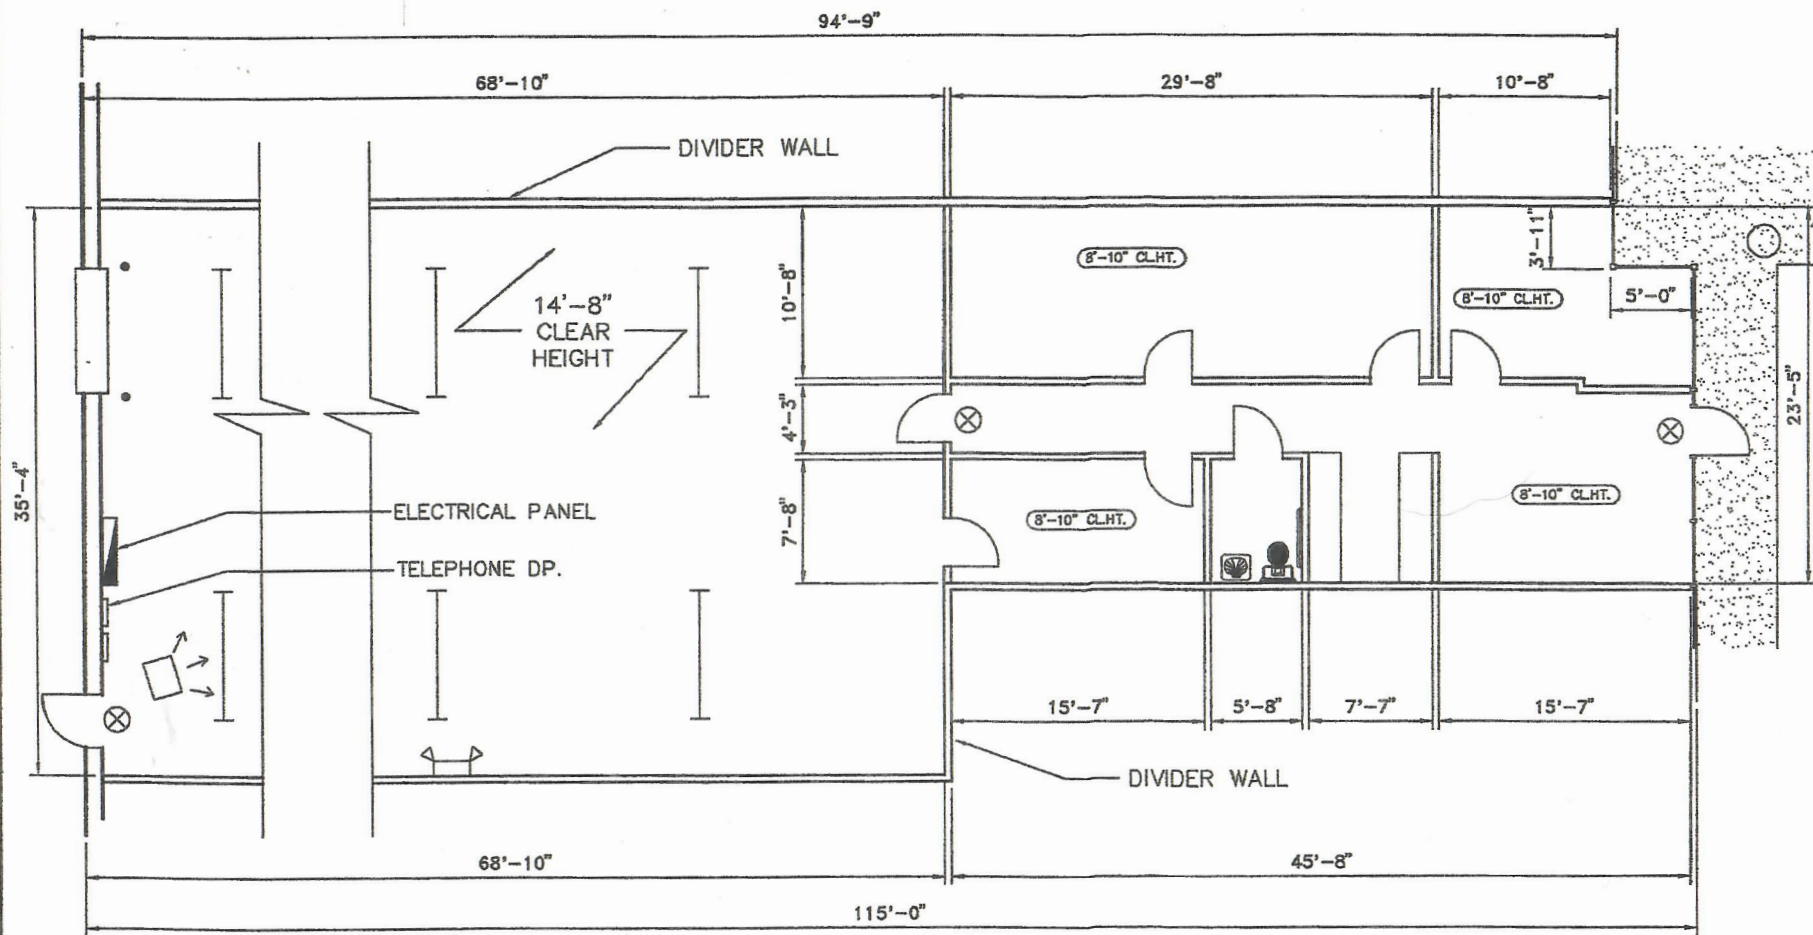

FLOOR PLAN
1/8" = 1'-0"

1555 WILLIAMS DR., SUITE 103

DATE	SCALE	1/8" = 1'-0"	SHEET
			A-1